

Project  
**THE WHITE WING -  
 CRAWFORD STAIR**

Prepared For  
**The Trustees of the British  
 Museum**

Project No: 15.33058.00




HOK  
 Qube, 90 Whitfield Street  
 London, W1T 4EZ, UK  
 t +44 (0)20 7636 2006  
 f +44 (0)20 7636 1987

All reproduction & intellectual property rights reserved © 2015  
 In Association with

Alan Baxter Ltd  
 75 Cowcross Street  
 London, EC1M 6EL

TGA Consulting Engineers  
 The Rivergreen Centre, Aykley Heads  
 Durham, DH1 5TS

Baker Mallett  
 Suite 1, Churchill Square, Kings Hill  
 West Malling, Kent, ME19 4YU

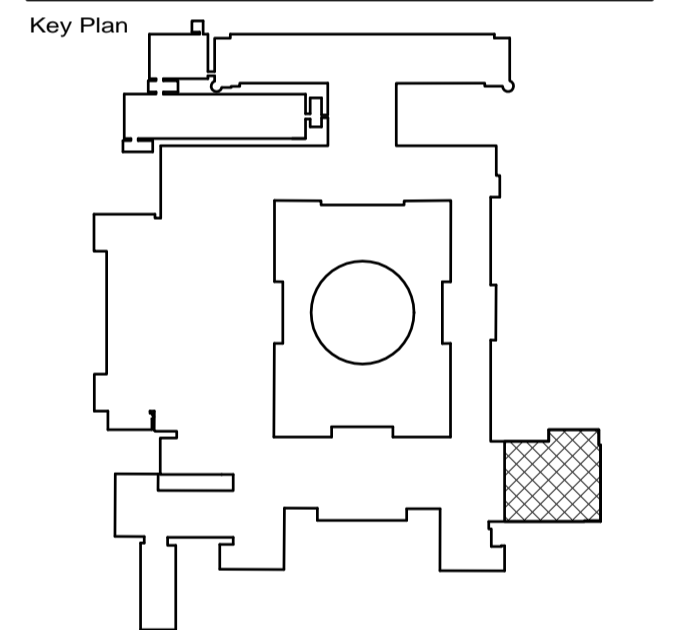

Do not scale dimensions from drawings  
 Site verify all dimensions prior to construction  
 Report all discrepancies to HOK immediately  
 This drawing is to be read in conjunction with all relevant  
 documents and drawings


Rev. Description	Date	By
A Listed Building Consent Application	31/05/2016	LC

Drawn by: LC Reviewed by: SPD  
 Drawn Date: 26/10/2015 Scale: As indicated  
 Project No: 15.33058.00

Sheet Title:  
**EXISTING ROOF  
 PLAN**

Original drawing is A1. Do not scale contents of this drawing.  
 Sheet Number: Revision:

**A-CS-101 A**

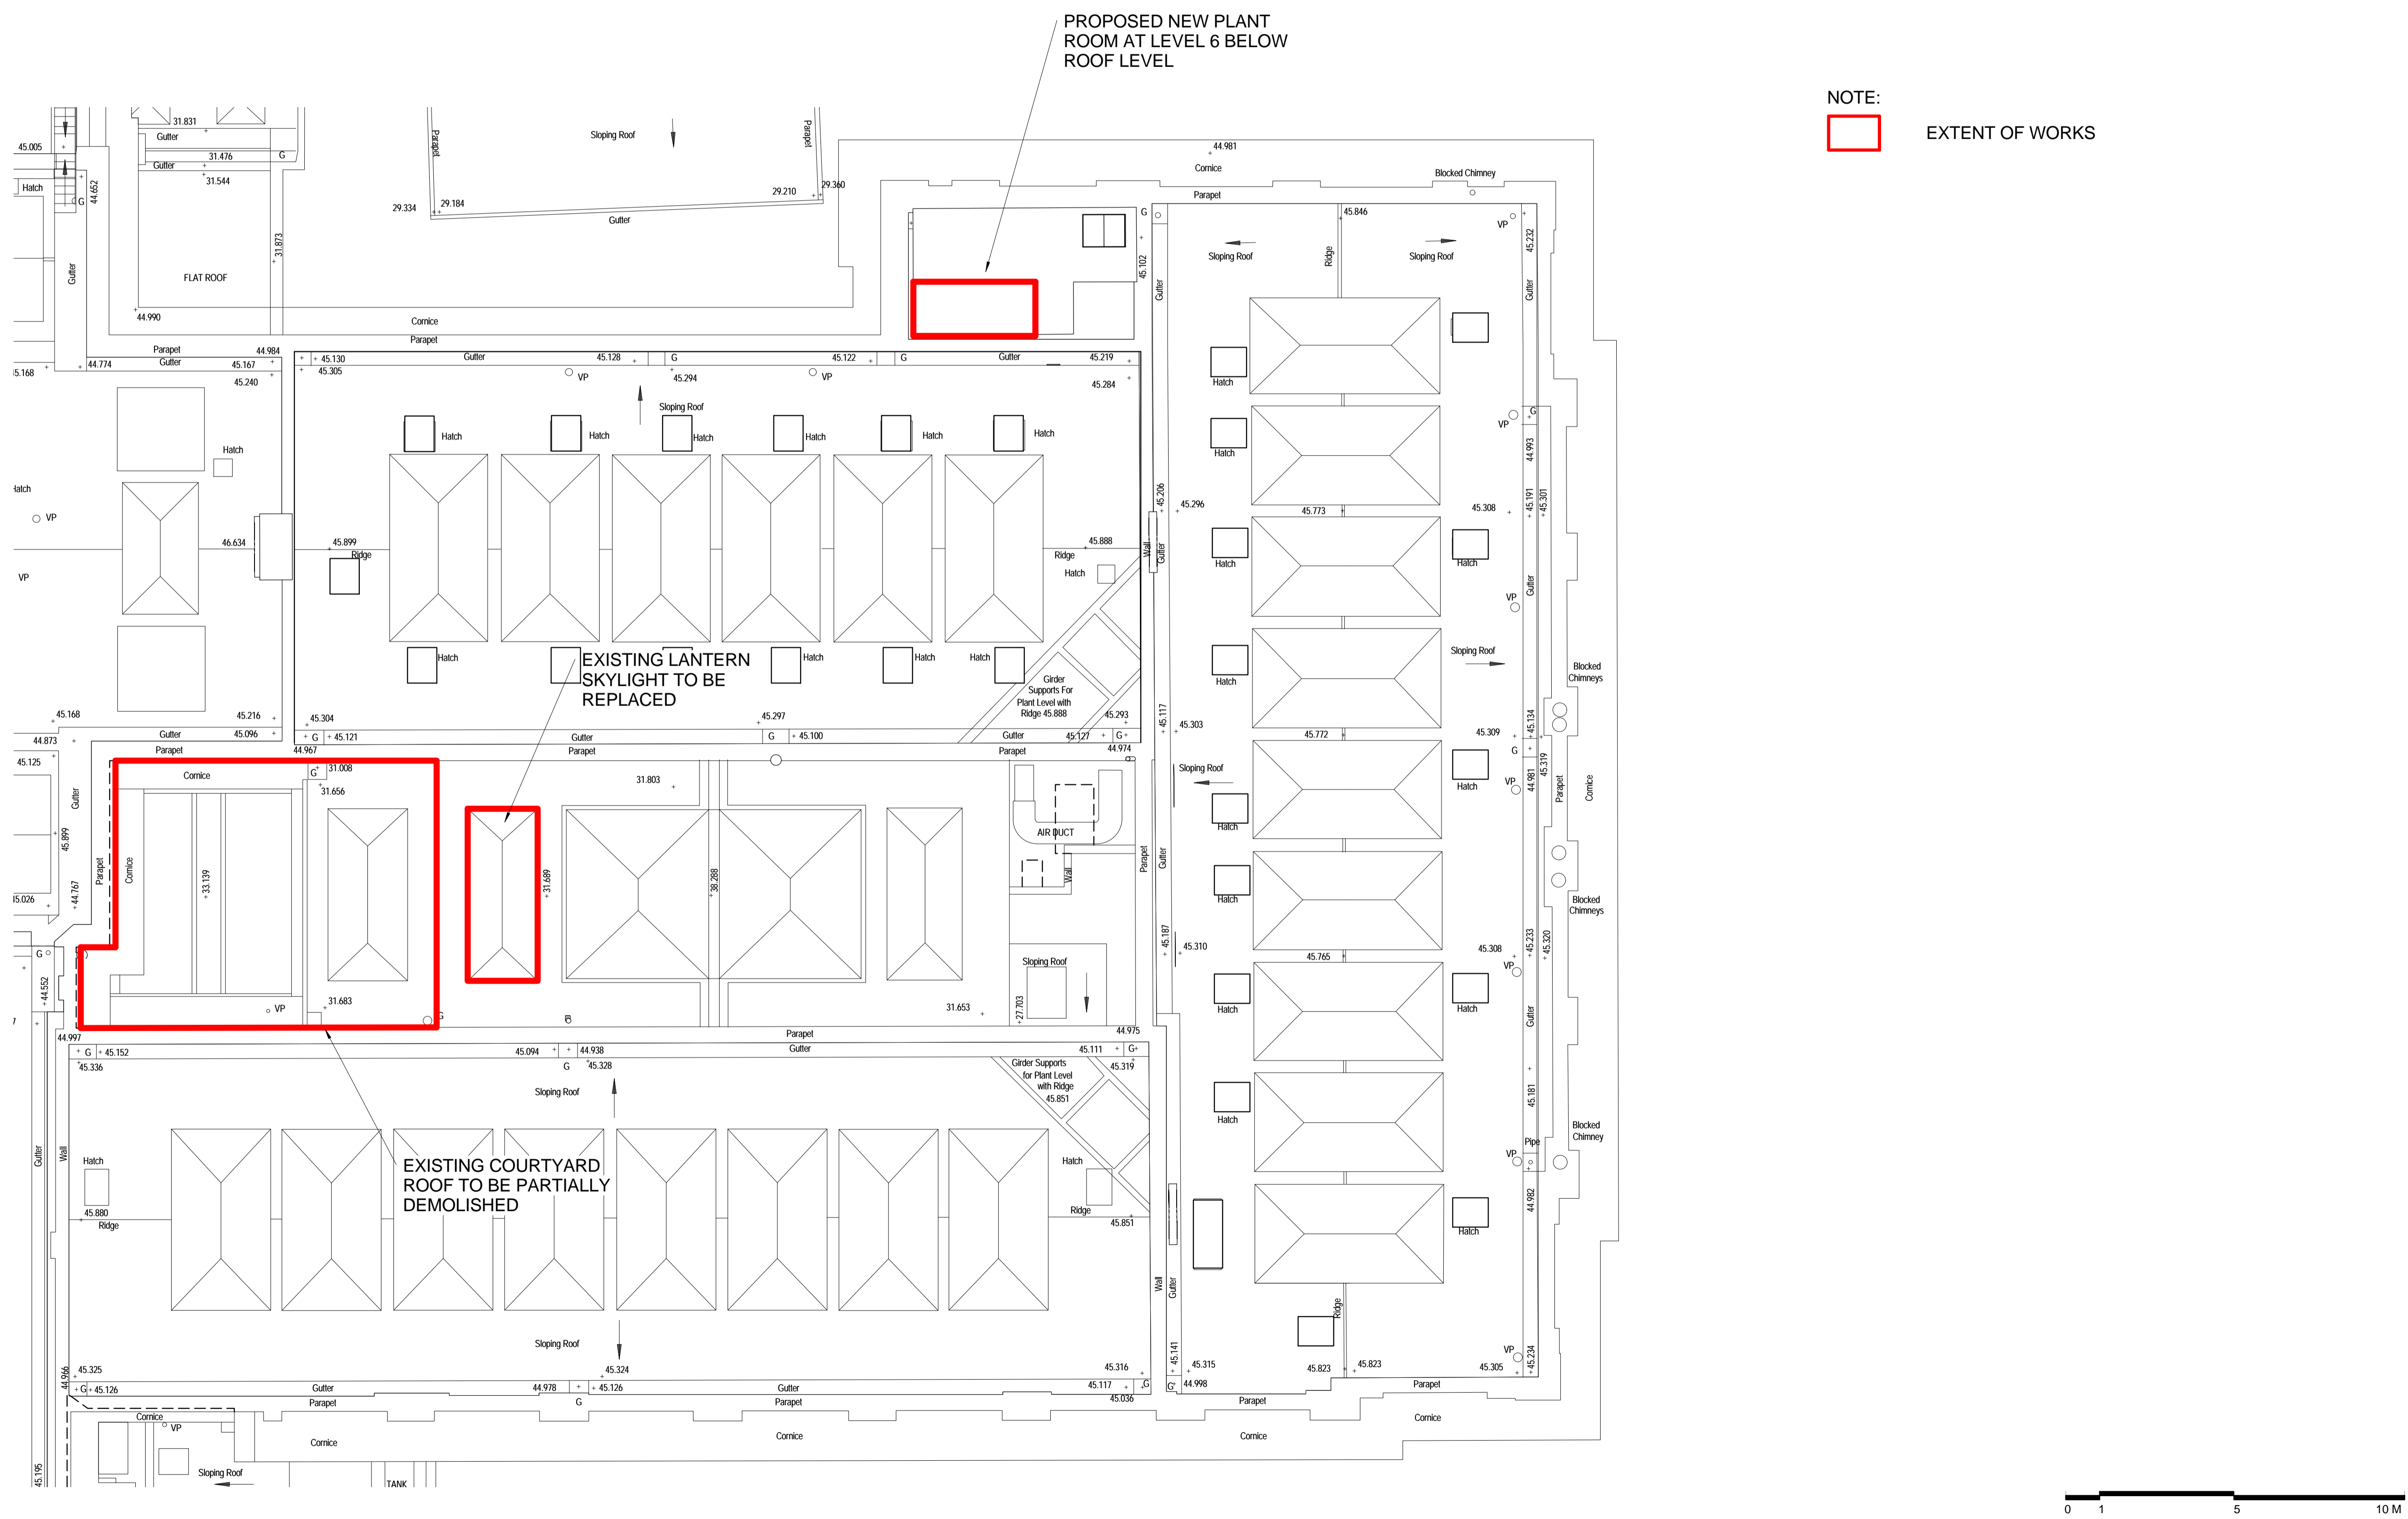

01/06/2016 11:29:08

