



GROUND FLOOR

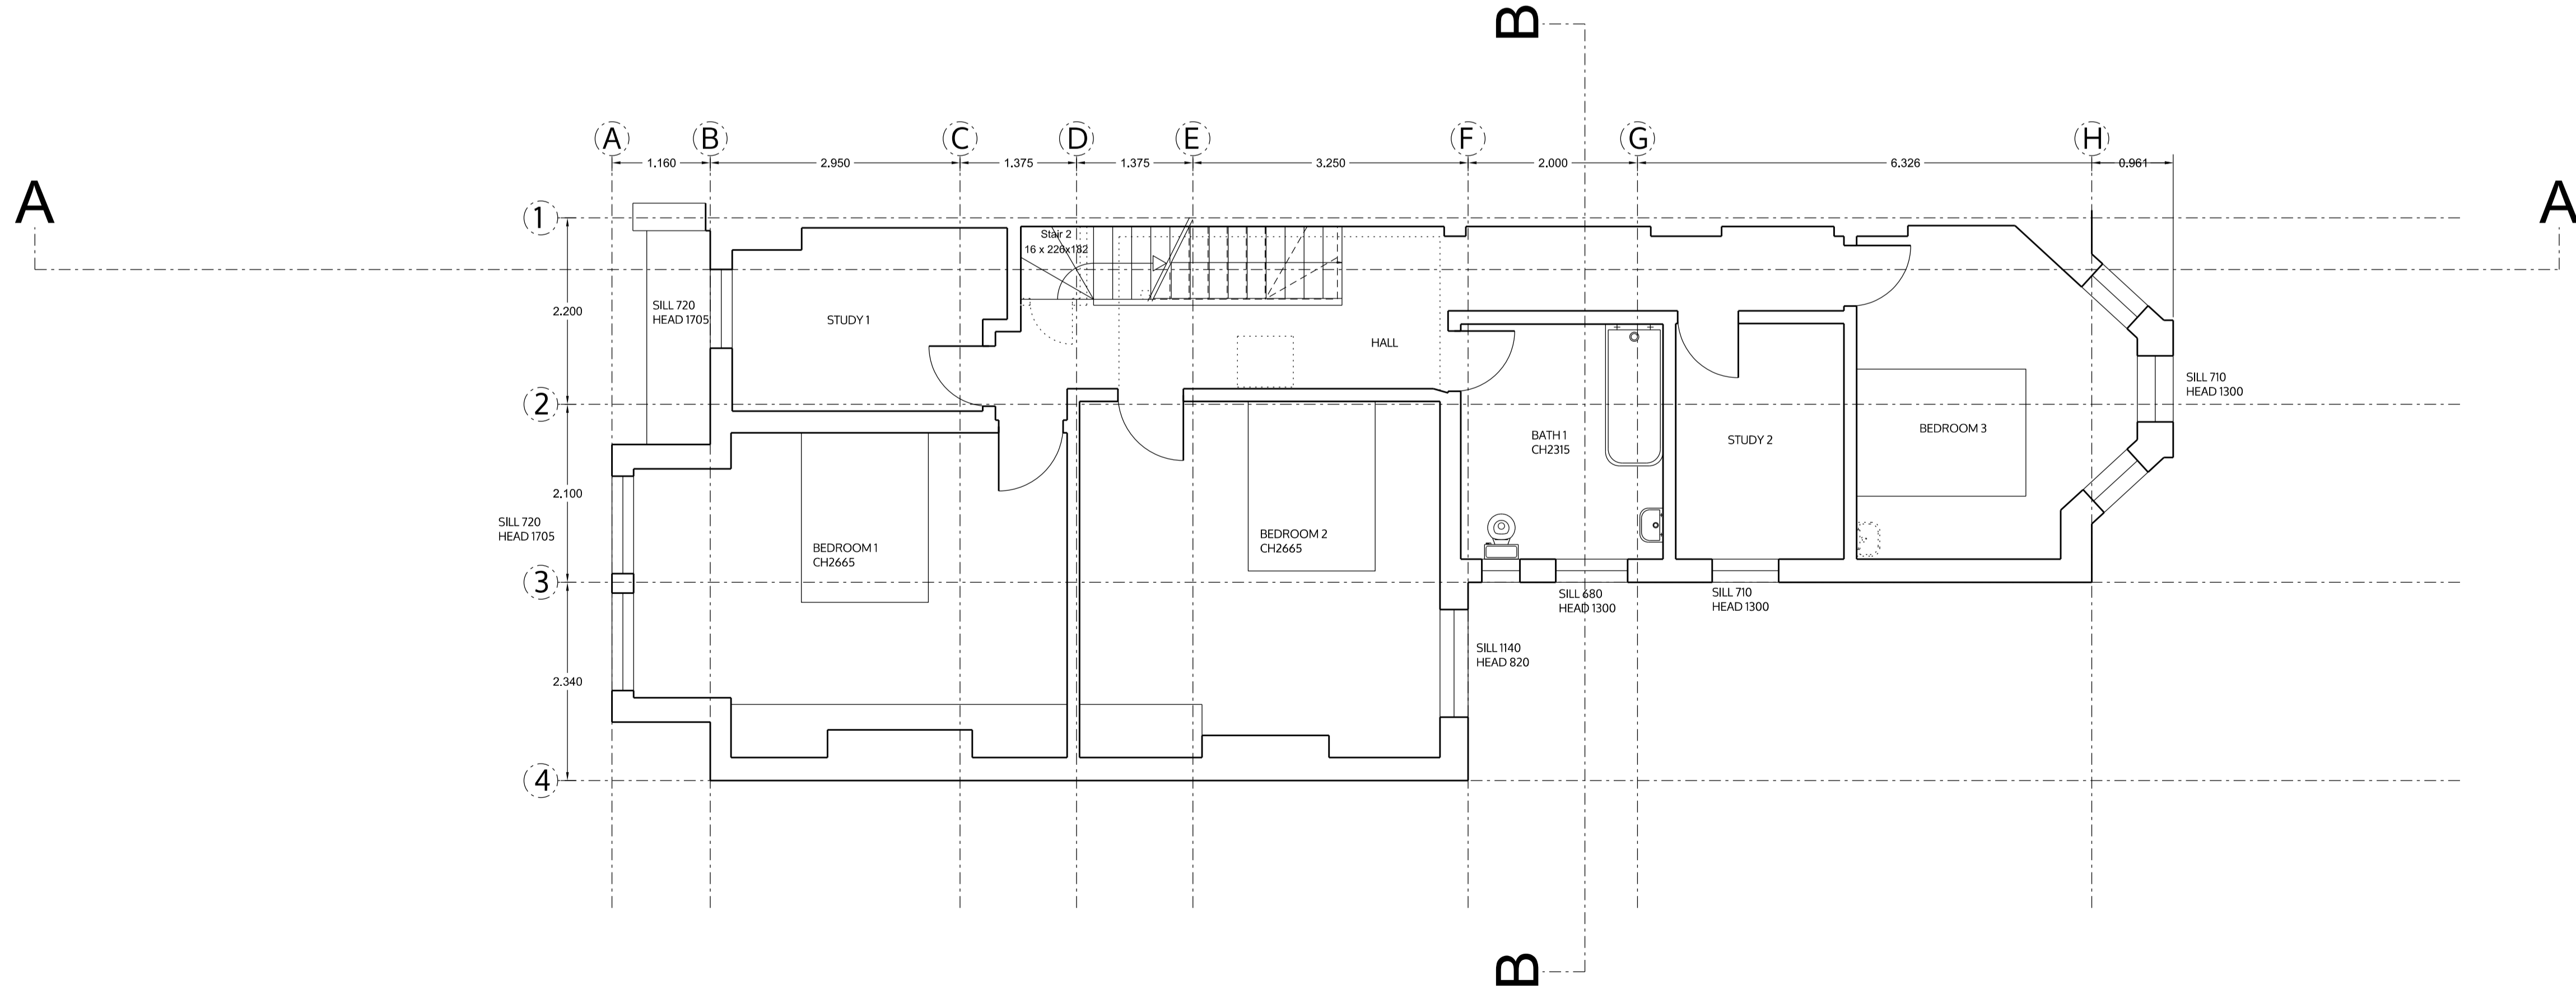

FIRST FLOOR

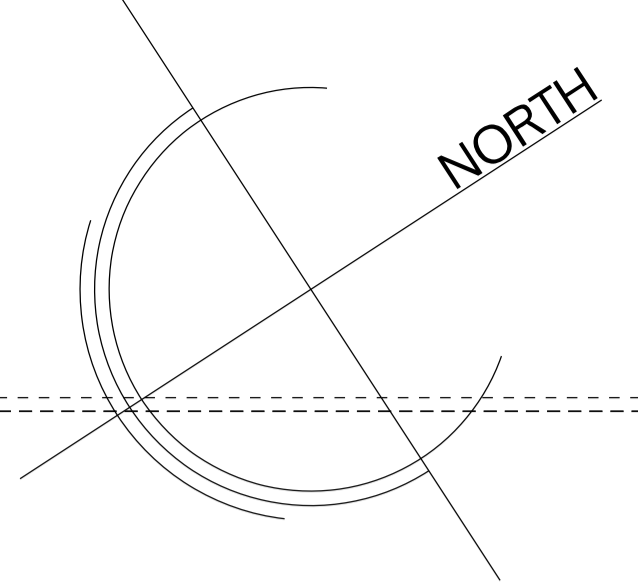

Site Area
325sqm
Garden Area
165sqm

no. drawn date scale status title client project © ALL COPYRIGHTS RESERVED m 0 ALL DIMENSIONS TO BE CHECKED ON SITE

spaceAgent 
 Architects and Designers mail@spaceagent.com
 London-Heidelberg-Barcelona-Brussels spaceagent.com
 spaceAgent Architects Limited is a RIBA Chartered Practice


project Extension of family home
 32 Westbere Road
 London NW2 3SR

client Sarah Barabas
 32 Westbere Road
 London NW2 3SR


title Ground and first floor
 as proposed

planning only	
	1:100 @A3 1:50 @A1
	12 July 2016
	ilaw/mh


WES32_P01k

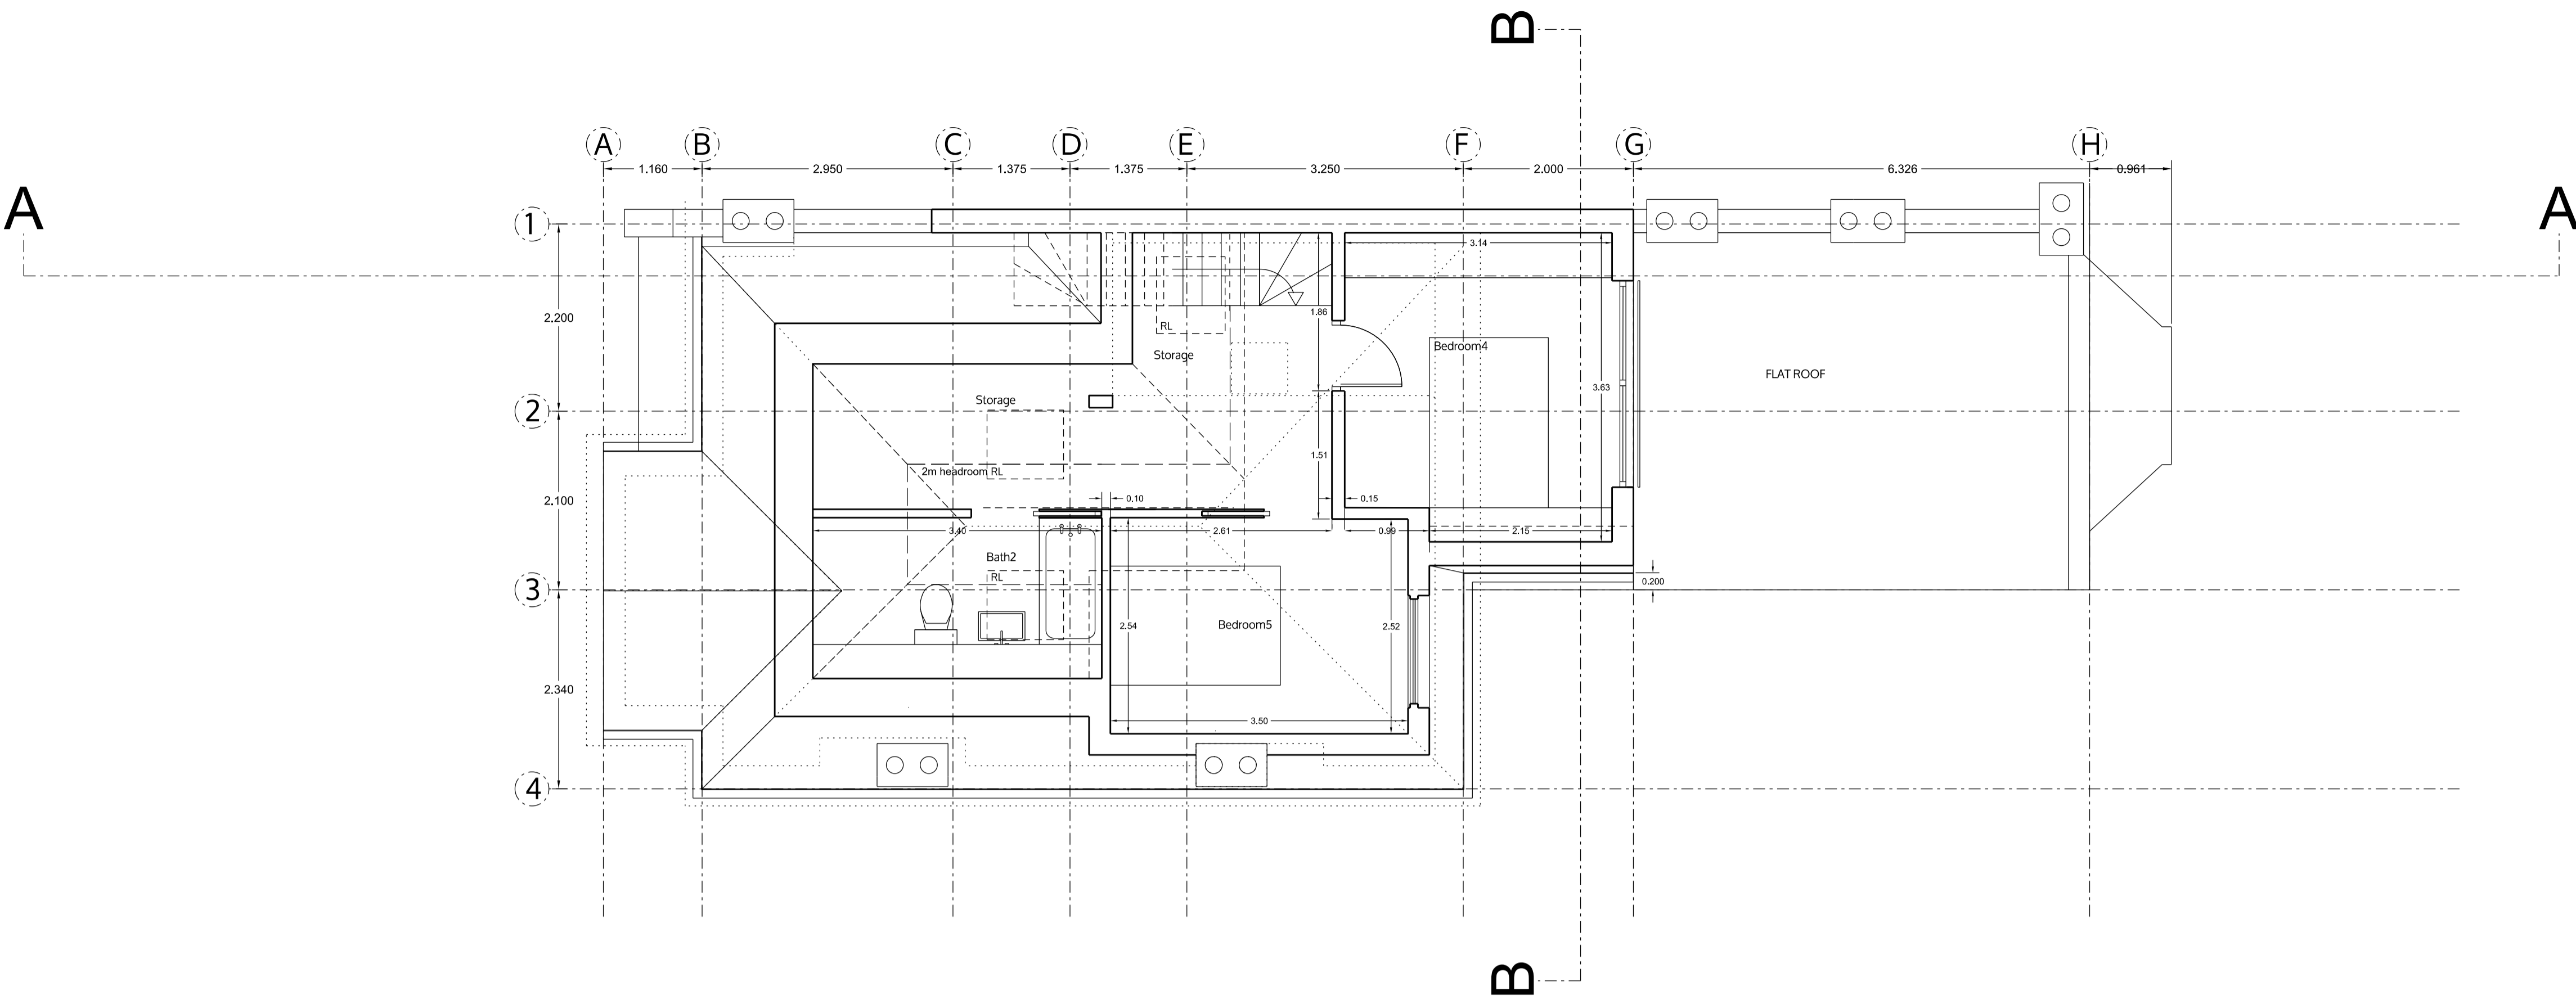

SECOND FLOOR / LOFT

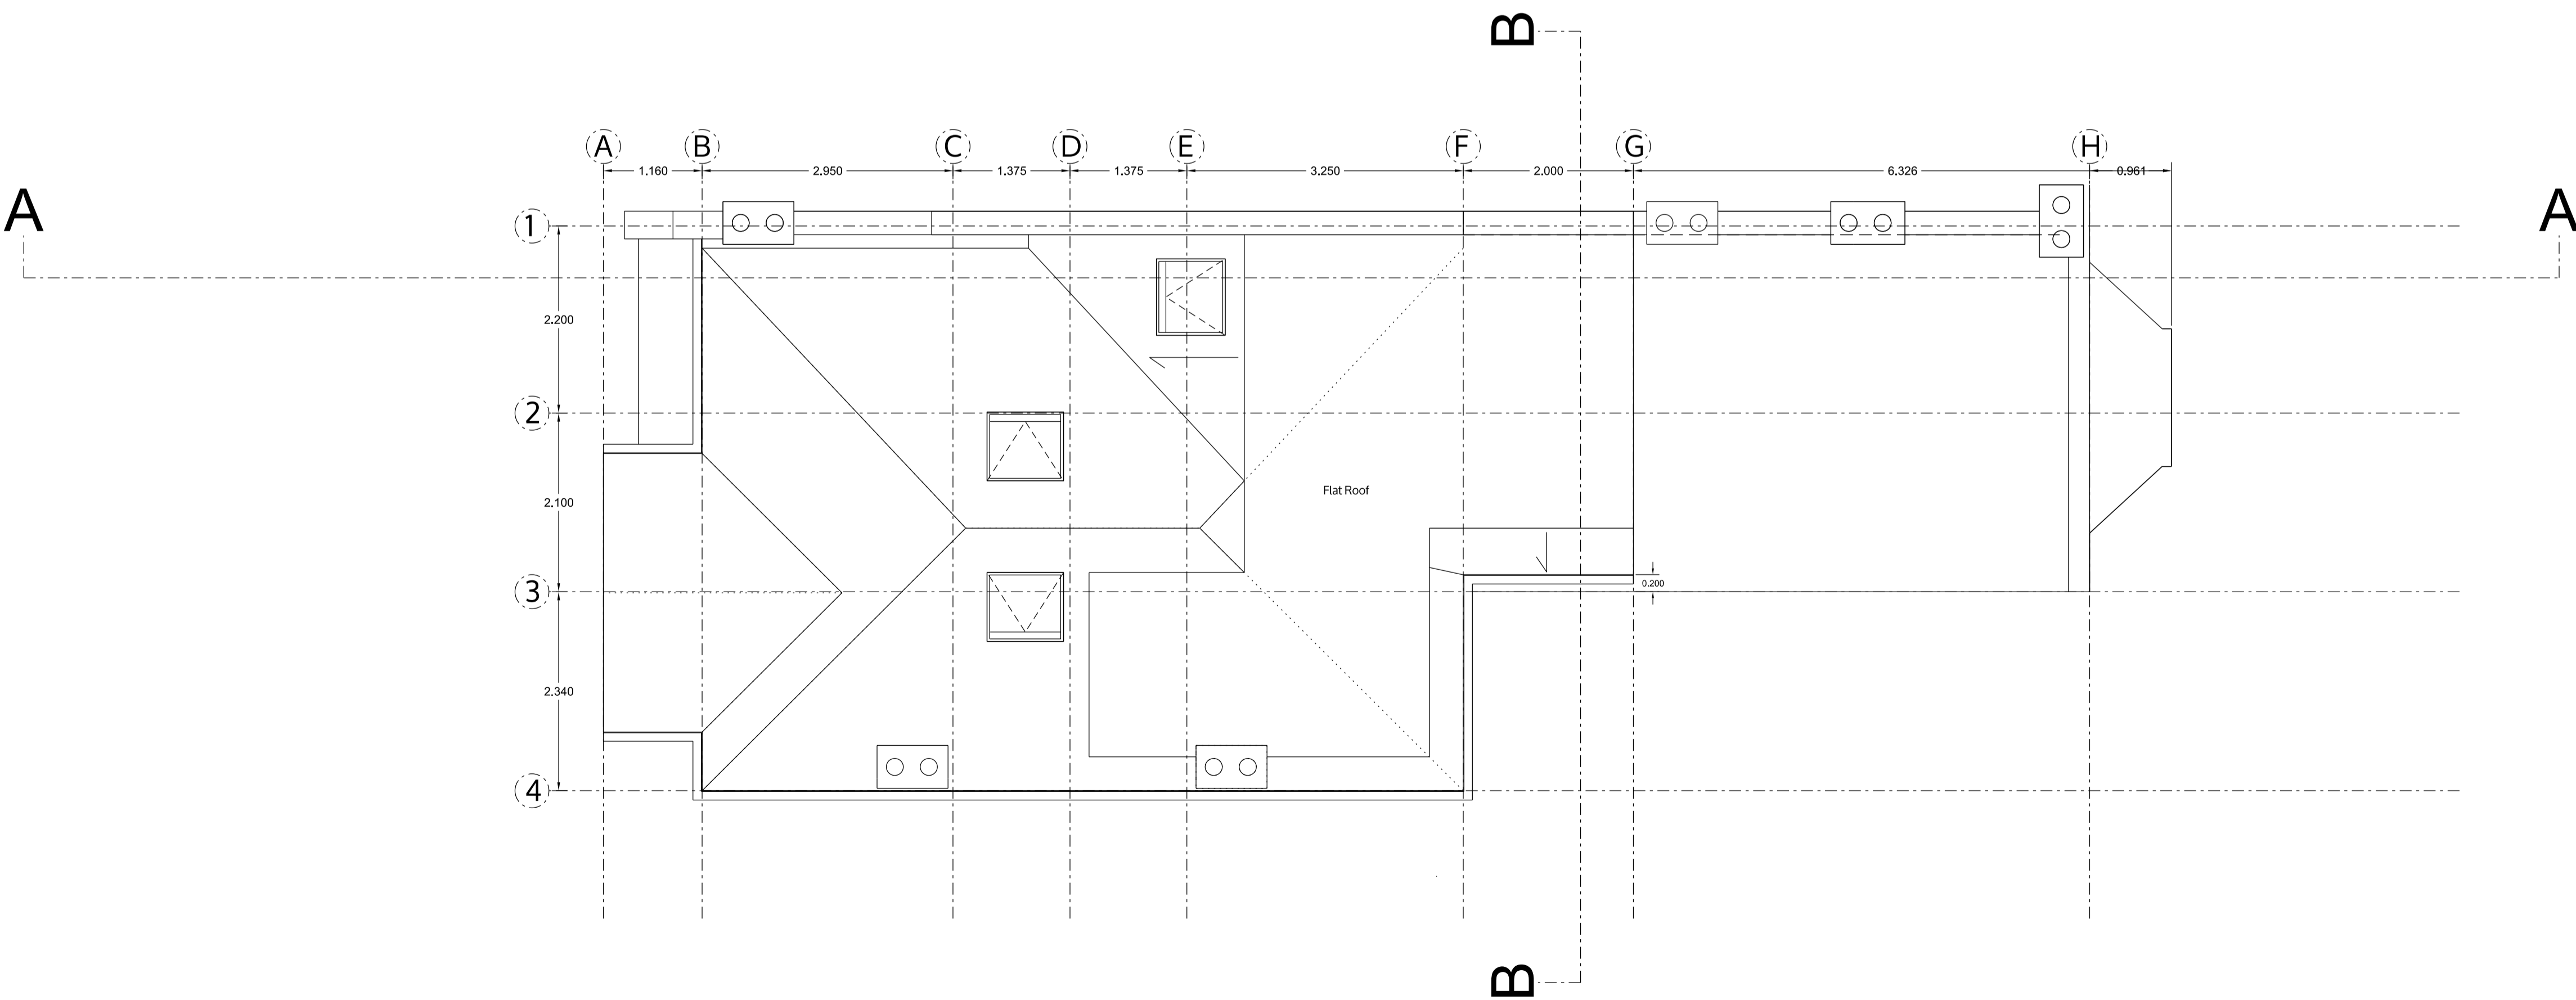

ROOF PLAN

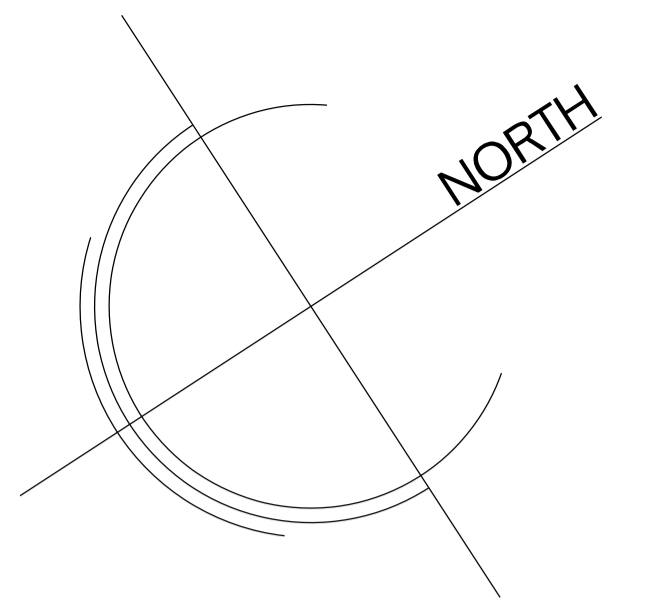

no. drawn date scale status title client project © ALL COPYRIGHTS RESERVED m 0 1 2 3 4 5 ALL DIMENSIONS TO BE CHECKED ON SITE

spaceAgent 

Architects and Designers mail@spaceagent.com
 London-Heidelberg-Barcelona-Brussels spaceagent.com
 spaceAgent Architects Limited is a RIBA Chartered Practice

project Extension of family home
 32 Westbere Road
 London NW2 3SR

client Sarah Barabas
 32 Westbere Road
 London NW2 3SR

title Second floor and roof
 as proposed


planning only

1:100 @A3
 1:50 @A1


12 July 2016

ilaw/mh

WES32_P02k

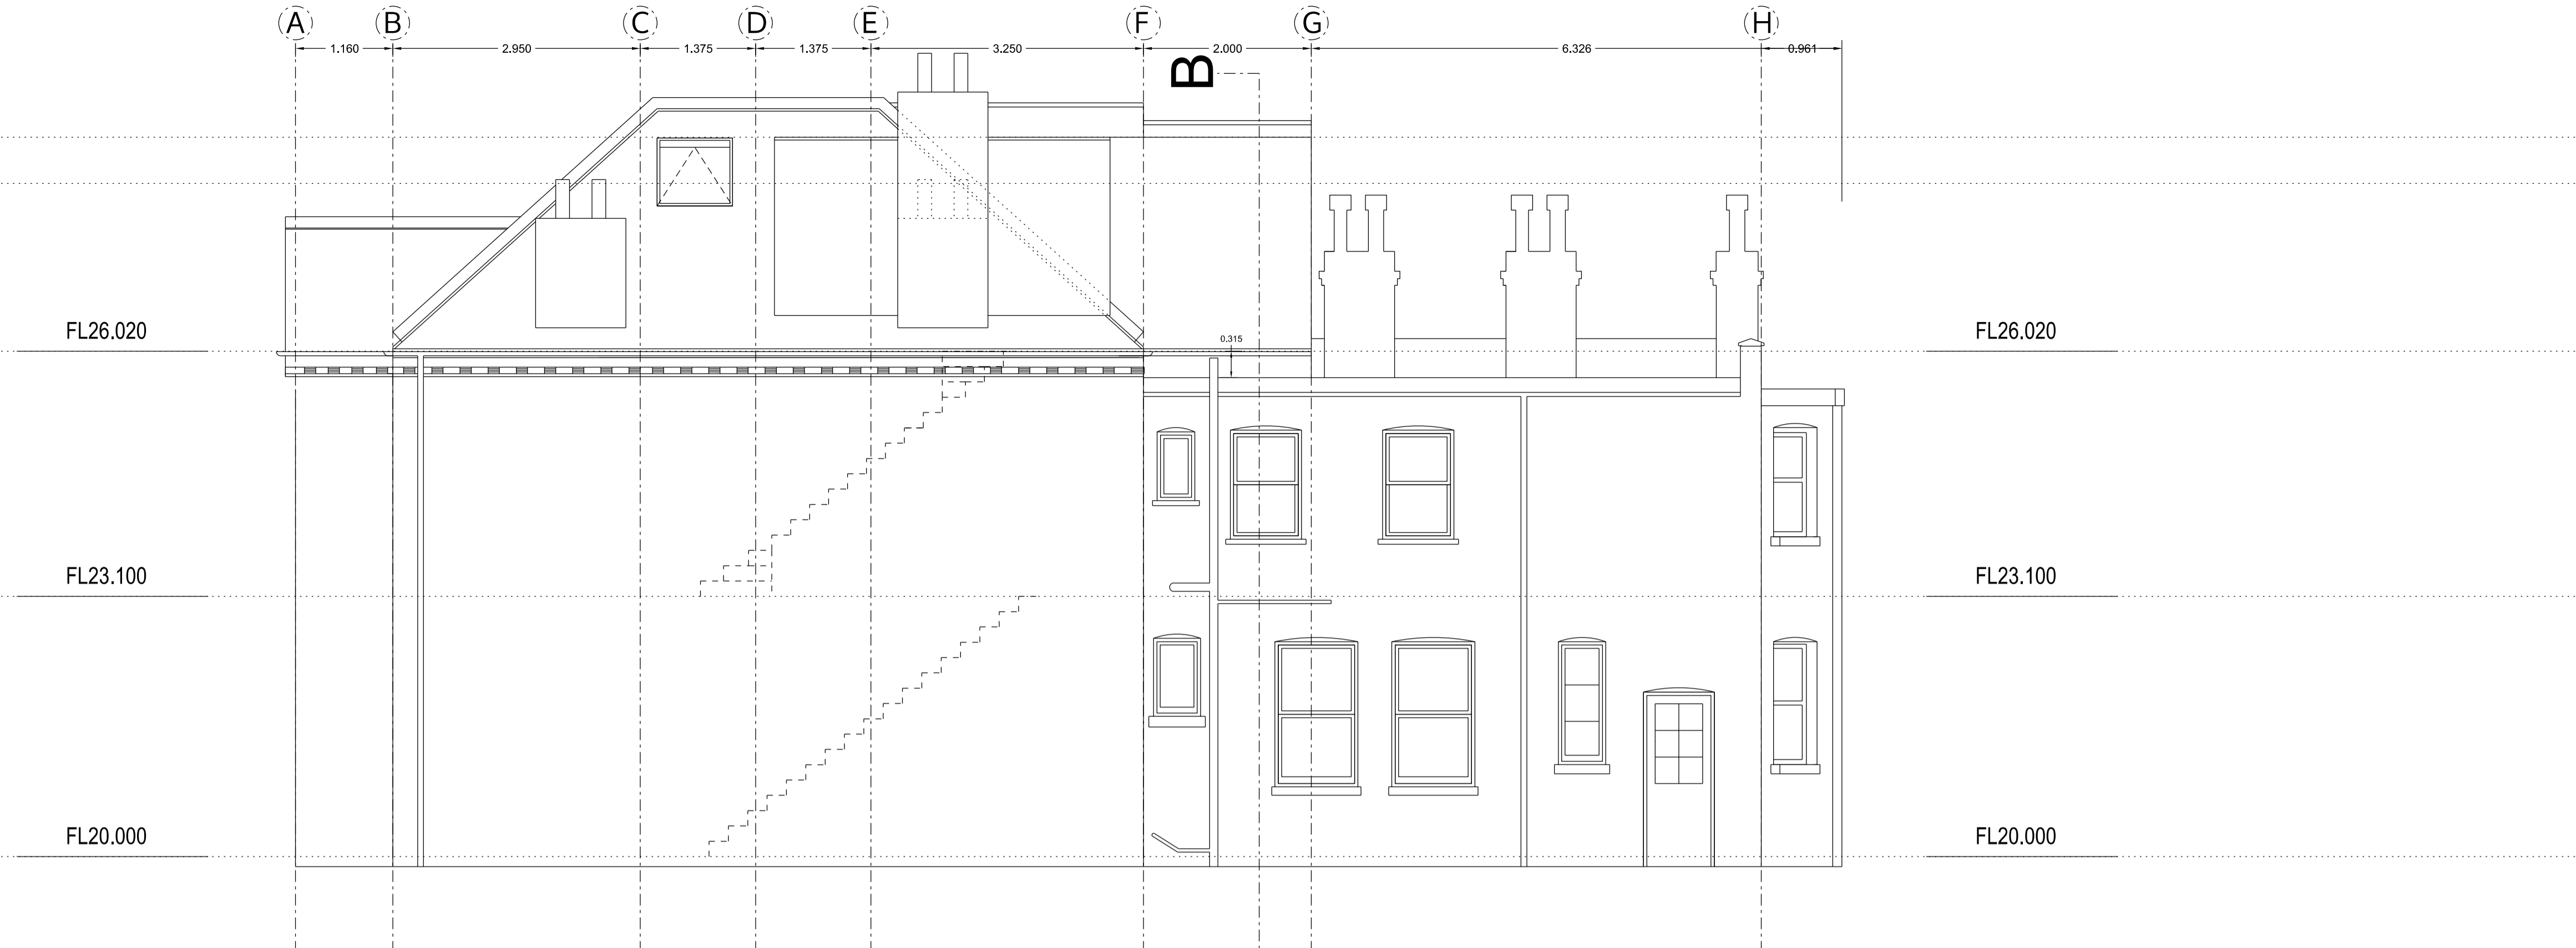

SIDE ELEVATION

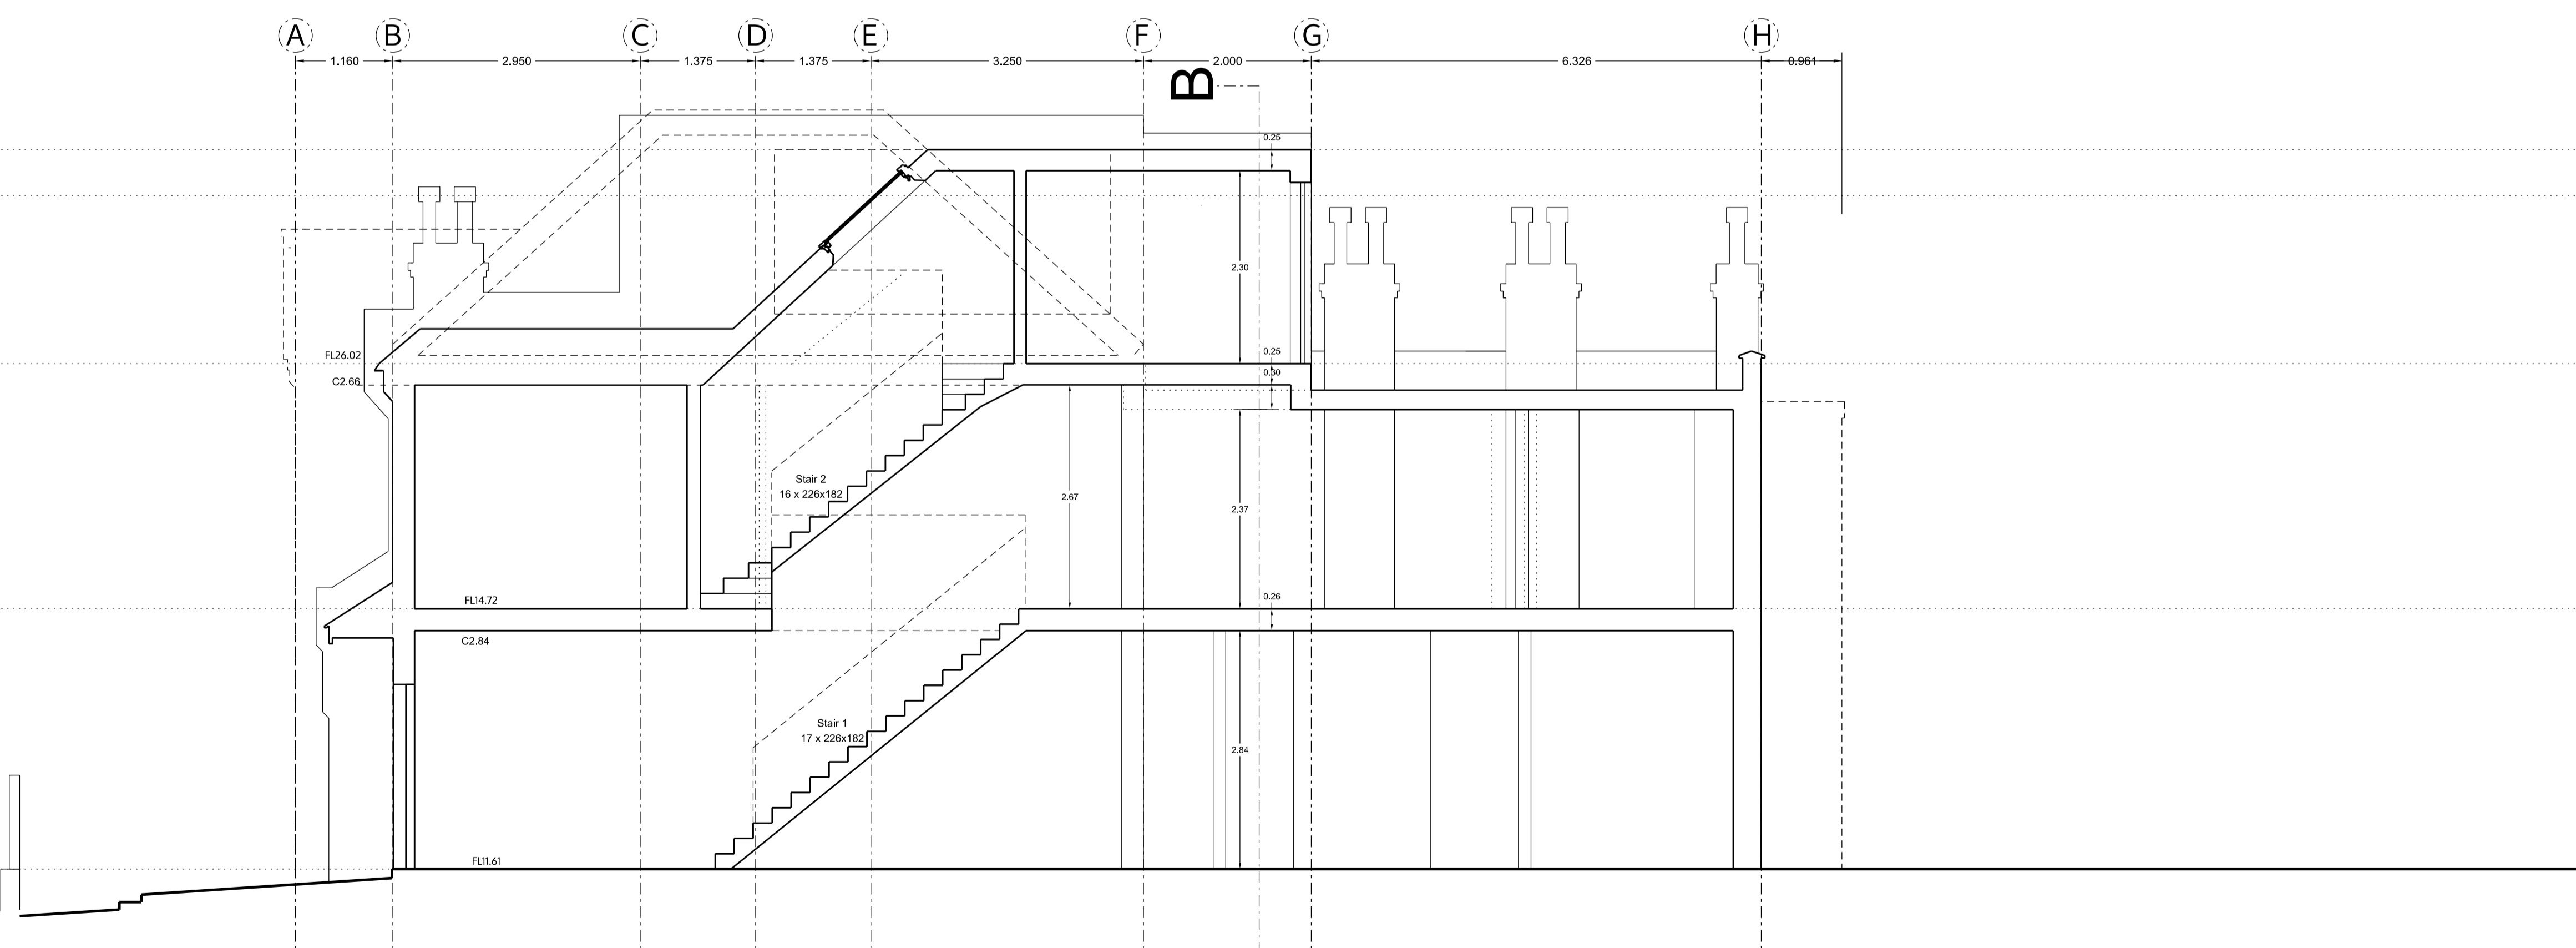

SECTION AA

no. drawn date scale status title client project © ALL COPYRIGHTS RESERVED m 0 1 2 3 4 5 ALL DIMENSIONS TO BE CHECKED ON SITE

spaceAgent 
 Architects and Designers mail@spaceagent.com
 London-Heidelberg-Barcelona-Brussels spaceagent.com
 spaceAgent Architects Limited is a RIBA Chartered Practice

project Extension of family home
 32 Westbere Road
 London NW2 3SR

client Sarah Barabas
 32 Westbere Road
 London NW2 3SR

title Side elevation and long section
 as proposed

planning only	
	1:100 @A3
	1:50 @A1
	12 July 2016
	ilaw/mh

WES32_P03k



SECTION BB



REAR ELEVATION



FRONT ELEVATION

no. drawn date scale status title client project
 © ALL COPYRIGHTS RESERVED m 0 1 2 3 4 5 ALL DIMENSIONS TO BE CHECKED ON SITE

spaceAgent 
 Architects and Designers mail@spaceagent.com
 London-Heidelberg-Barcelona-Brussels spaceagent.com
 spaceAgent Architects Limited is a RIBA Chartered Practice

project
 Extension of family home
 32 Westbere Road
 London NW2 3SR

client
 Sarah Barabas
 32 Westbere Road
 London NW2 3SR

title
 Front and rear elevation
 as proposed

planning only	
	1:100 @A3 1:50 @A1
	12 July 2016
	ilaw/mh

WES32_P04k