


GENERAL NOTES:
 DO NOT SCALE FROM THIS DRAWING
 ALL DIMENSIONS TO BE CHECKED ON SITE
 ANY OMISSIONS OR DISCREPANCIES TO BE REPORTED TO THE ARCHITECT IMMEDIATELY
 IF IN DOUBT ASK

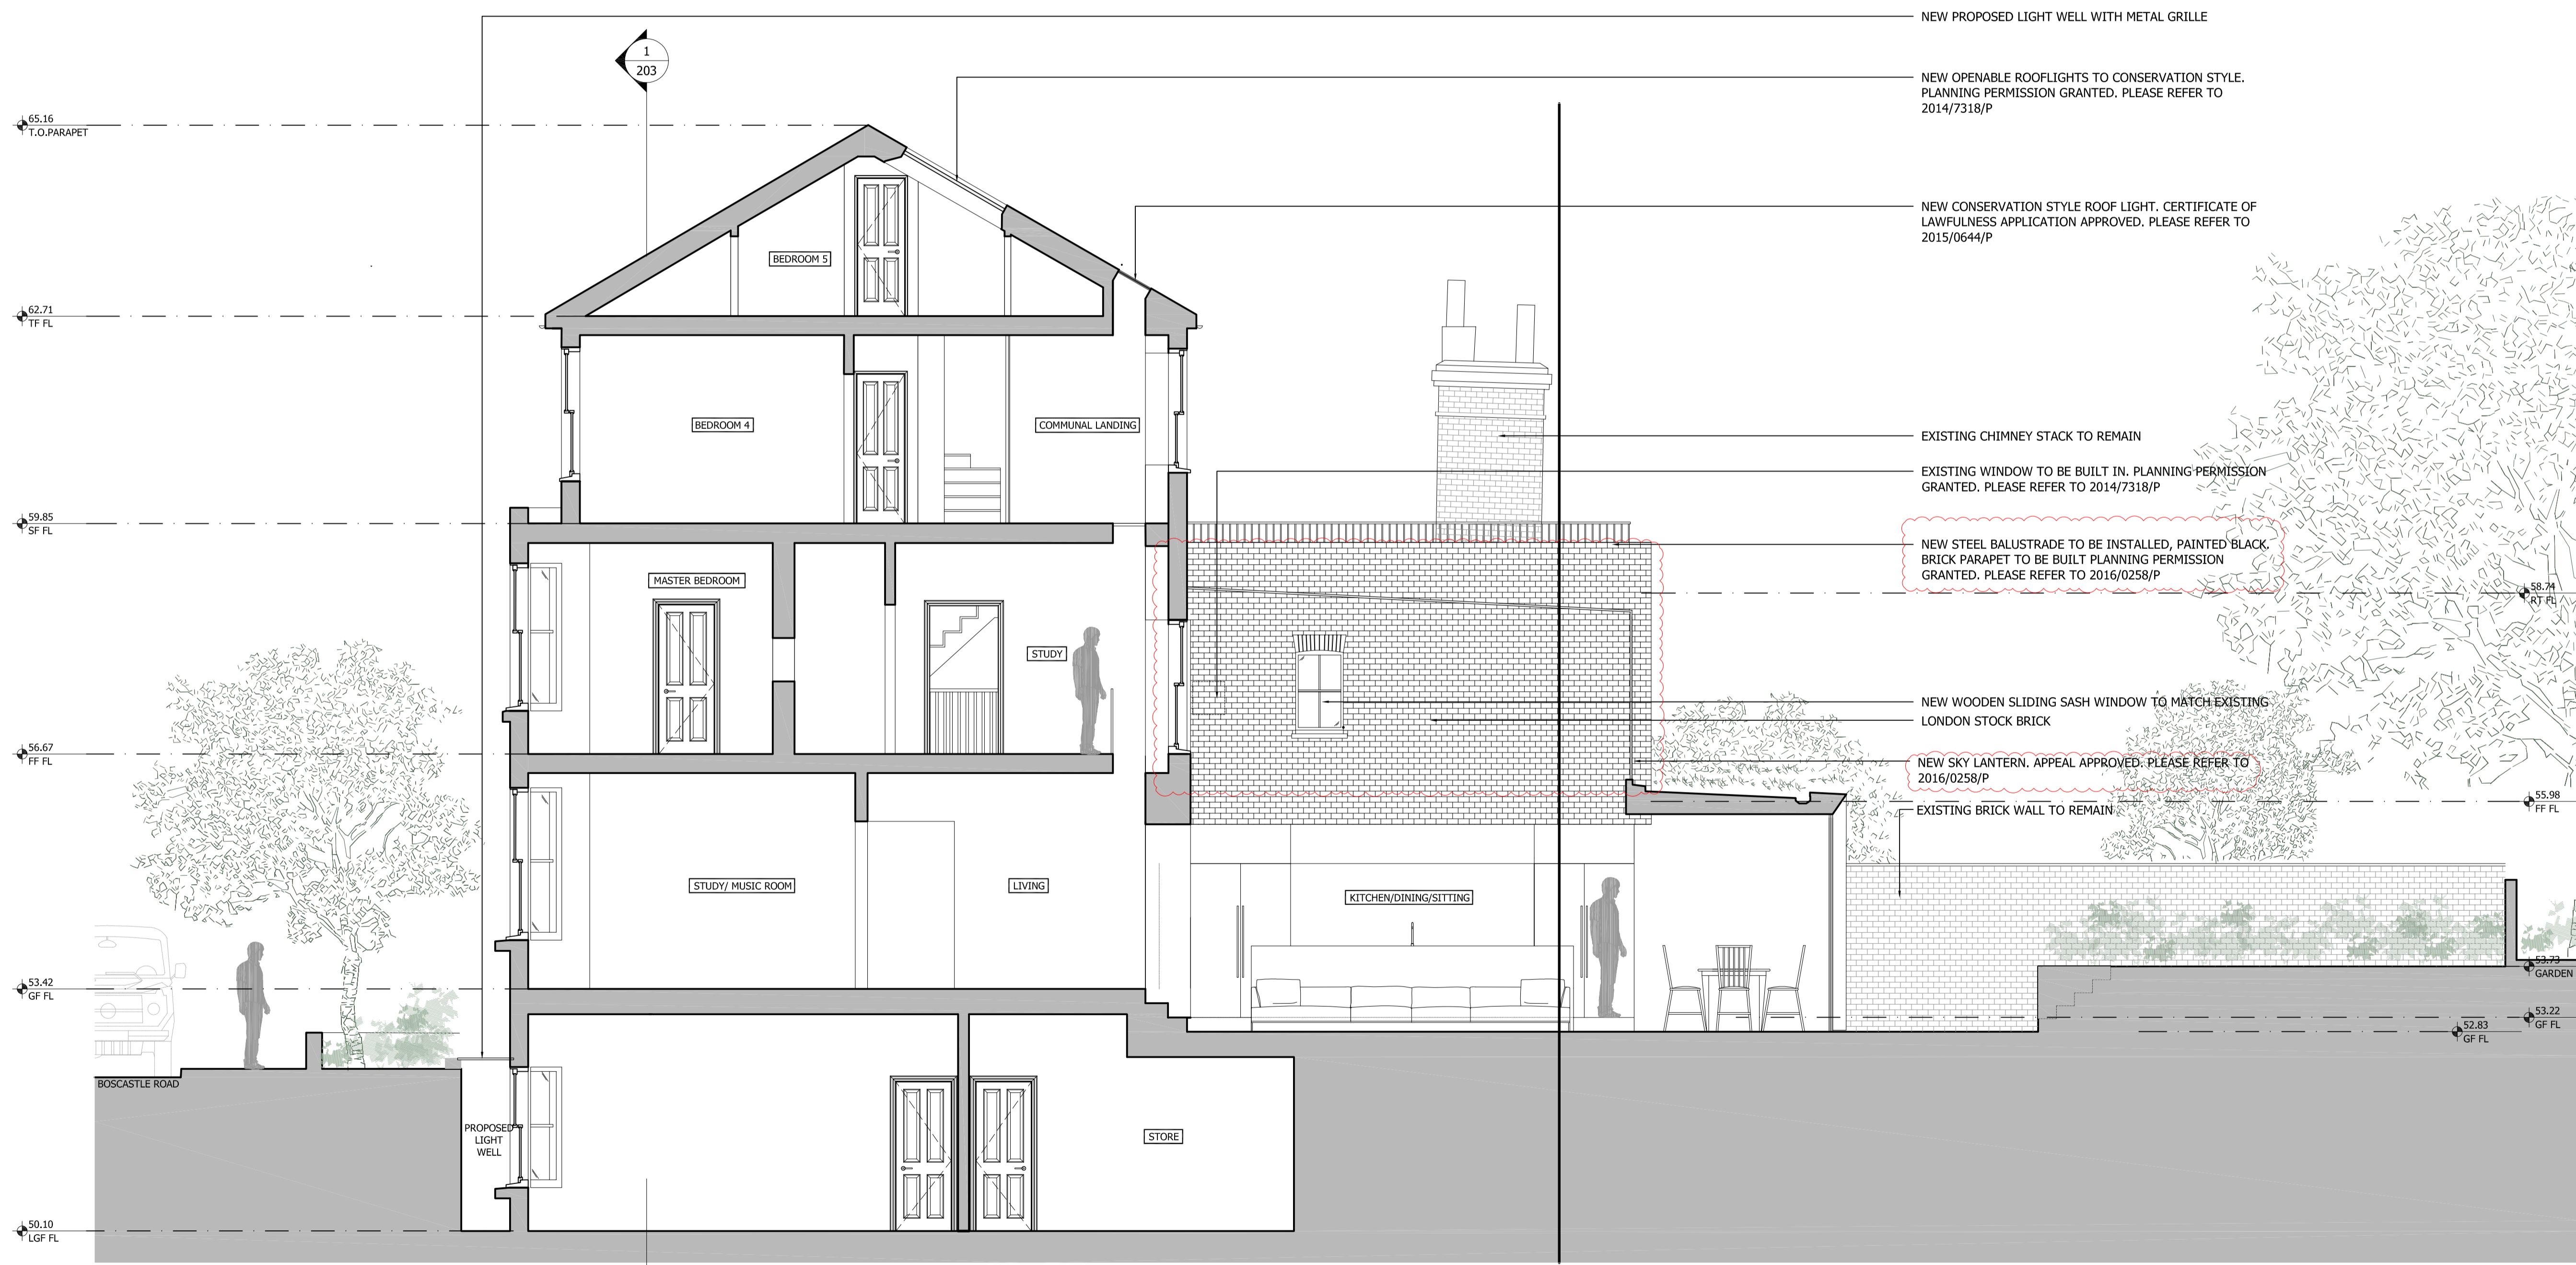

REV	DATE	NOTES	DR
P8	12/07/16	Planning Amendment (2016/0953/P)	HM
P7	09/06/16	Planning Amendment	HM
P6	07/04/16	Planning Amendment (2016/0953/P)	HM
P5	17/02/16	Planning Application	HM
P4	15/01/16	Planning Amendment Application (2016/0258/P)	HM
P3	11/03/15	Planning Application - (2015/1434/P)	HM
P2	13/01/15	Location Amendment - (2014/7318/P)	HM
P1	25/11/14	Planning Application - (2014/7318/P)	HM

DRAWING STATUS

PLANNING

CLIENT

BARBARA STORCH &
MAYAMIKO KACHINGWE

ARCHITECT

Finkernagel Ross Architects

Third Floor
 Unicorn House
 221-222 Shoreditch High Street
 London E1 6PJ

Tel: 020 7377 5114
 info@finkernagelross.com
 www.finkernagelross.com

PROJECT

**21 BOSCASTLE ROAD,
LONDON, NW5**

DRAWING TITLE

PROPOSED SECTION I

DRAWN	DR. DATE	CHECKED	CH. DATE
HM	09.06.16	JB	12.07.16

SCALE	SHEET SIZE
1:50 @ A1 / 1:100 @ A3	A1

DRAWING NO	REVISION
21BOS - 200	P8

SECTION
1:50

