



Existing Section CC
through extension looking
towards side wall of 20 UPR
For existing elevation of rear
of houses and extensions
see drawing no. 08

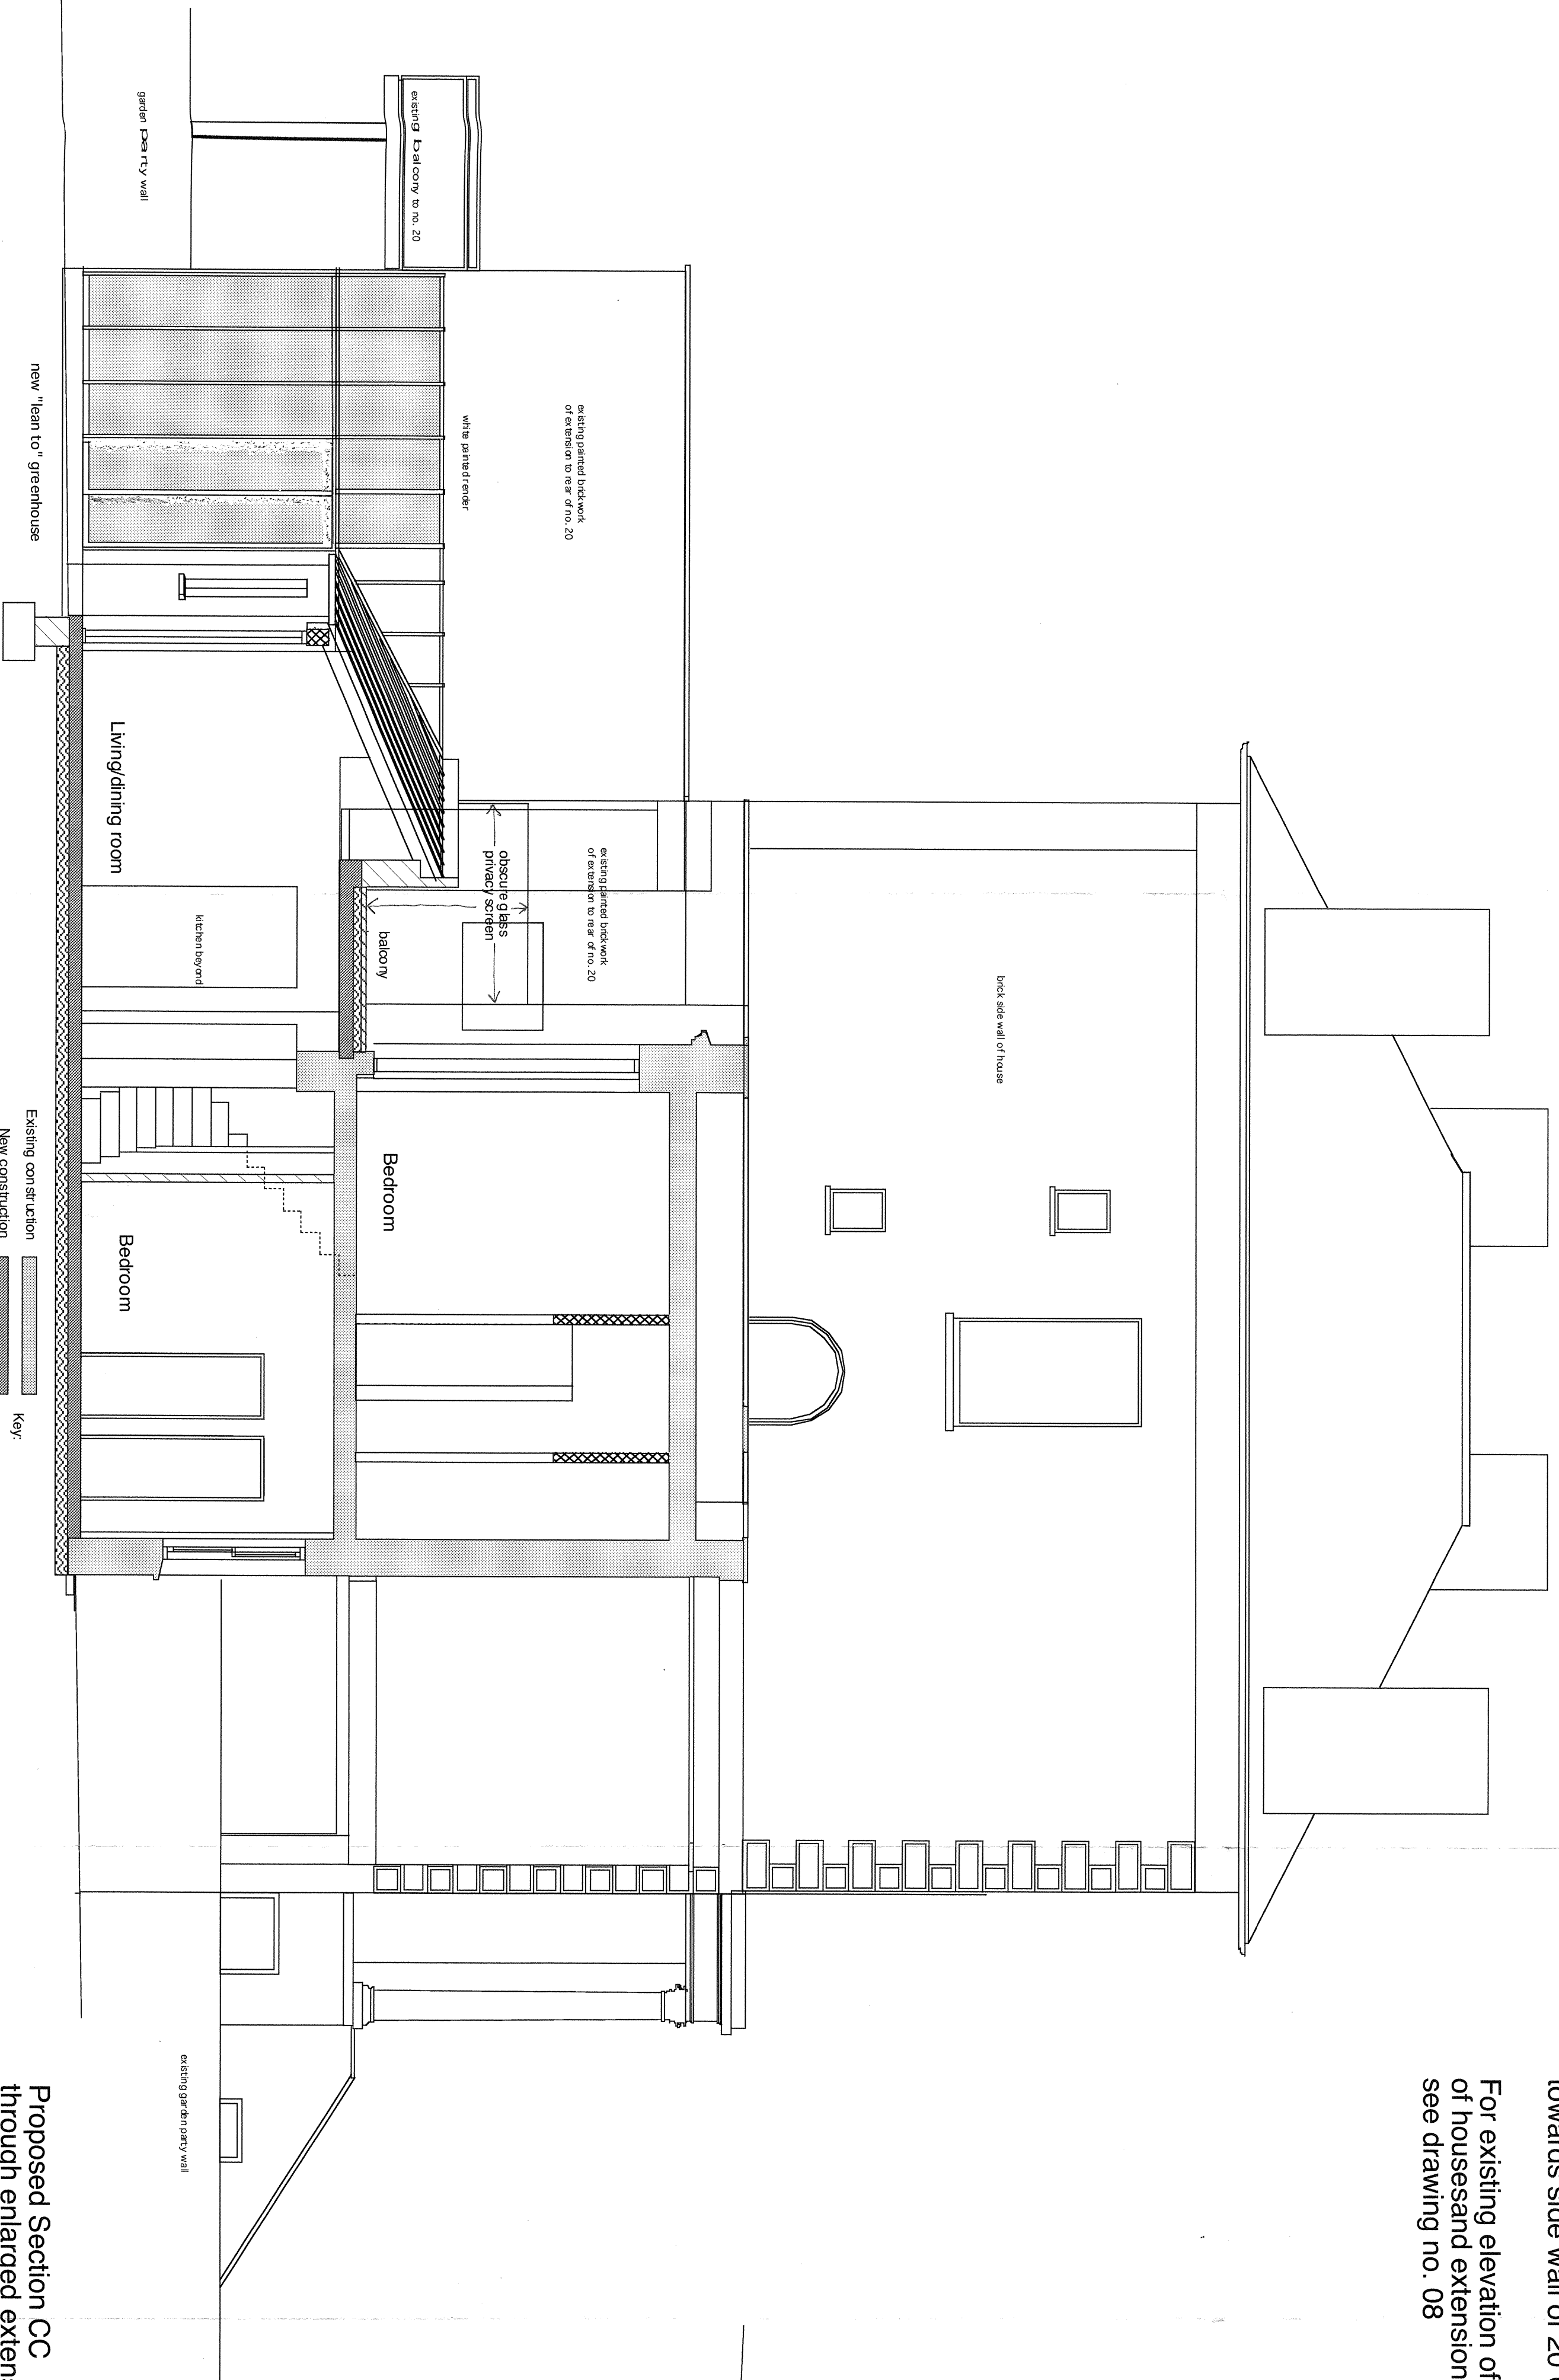

Proposed Section CC
through enlarged extension looking
towards side wall of 20 UPR

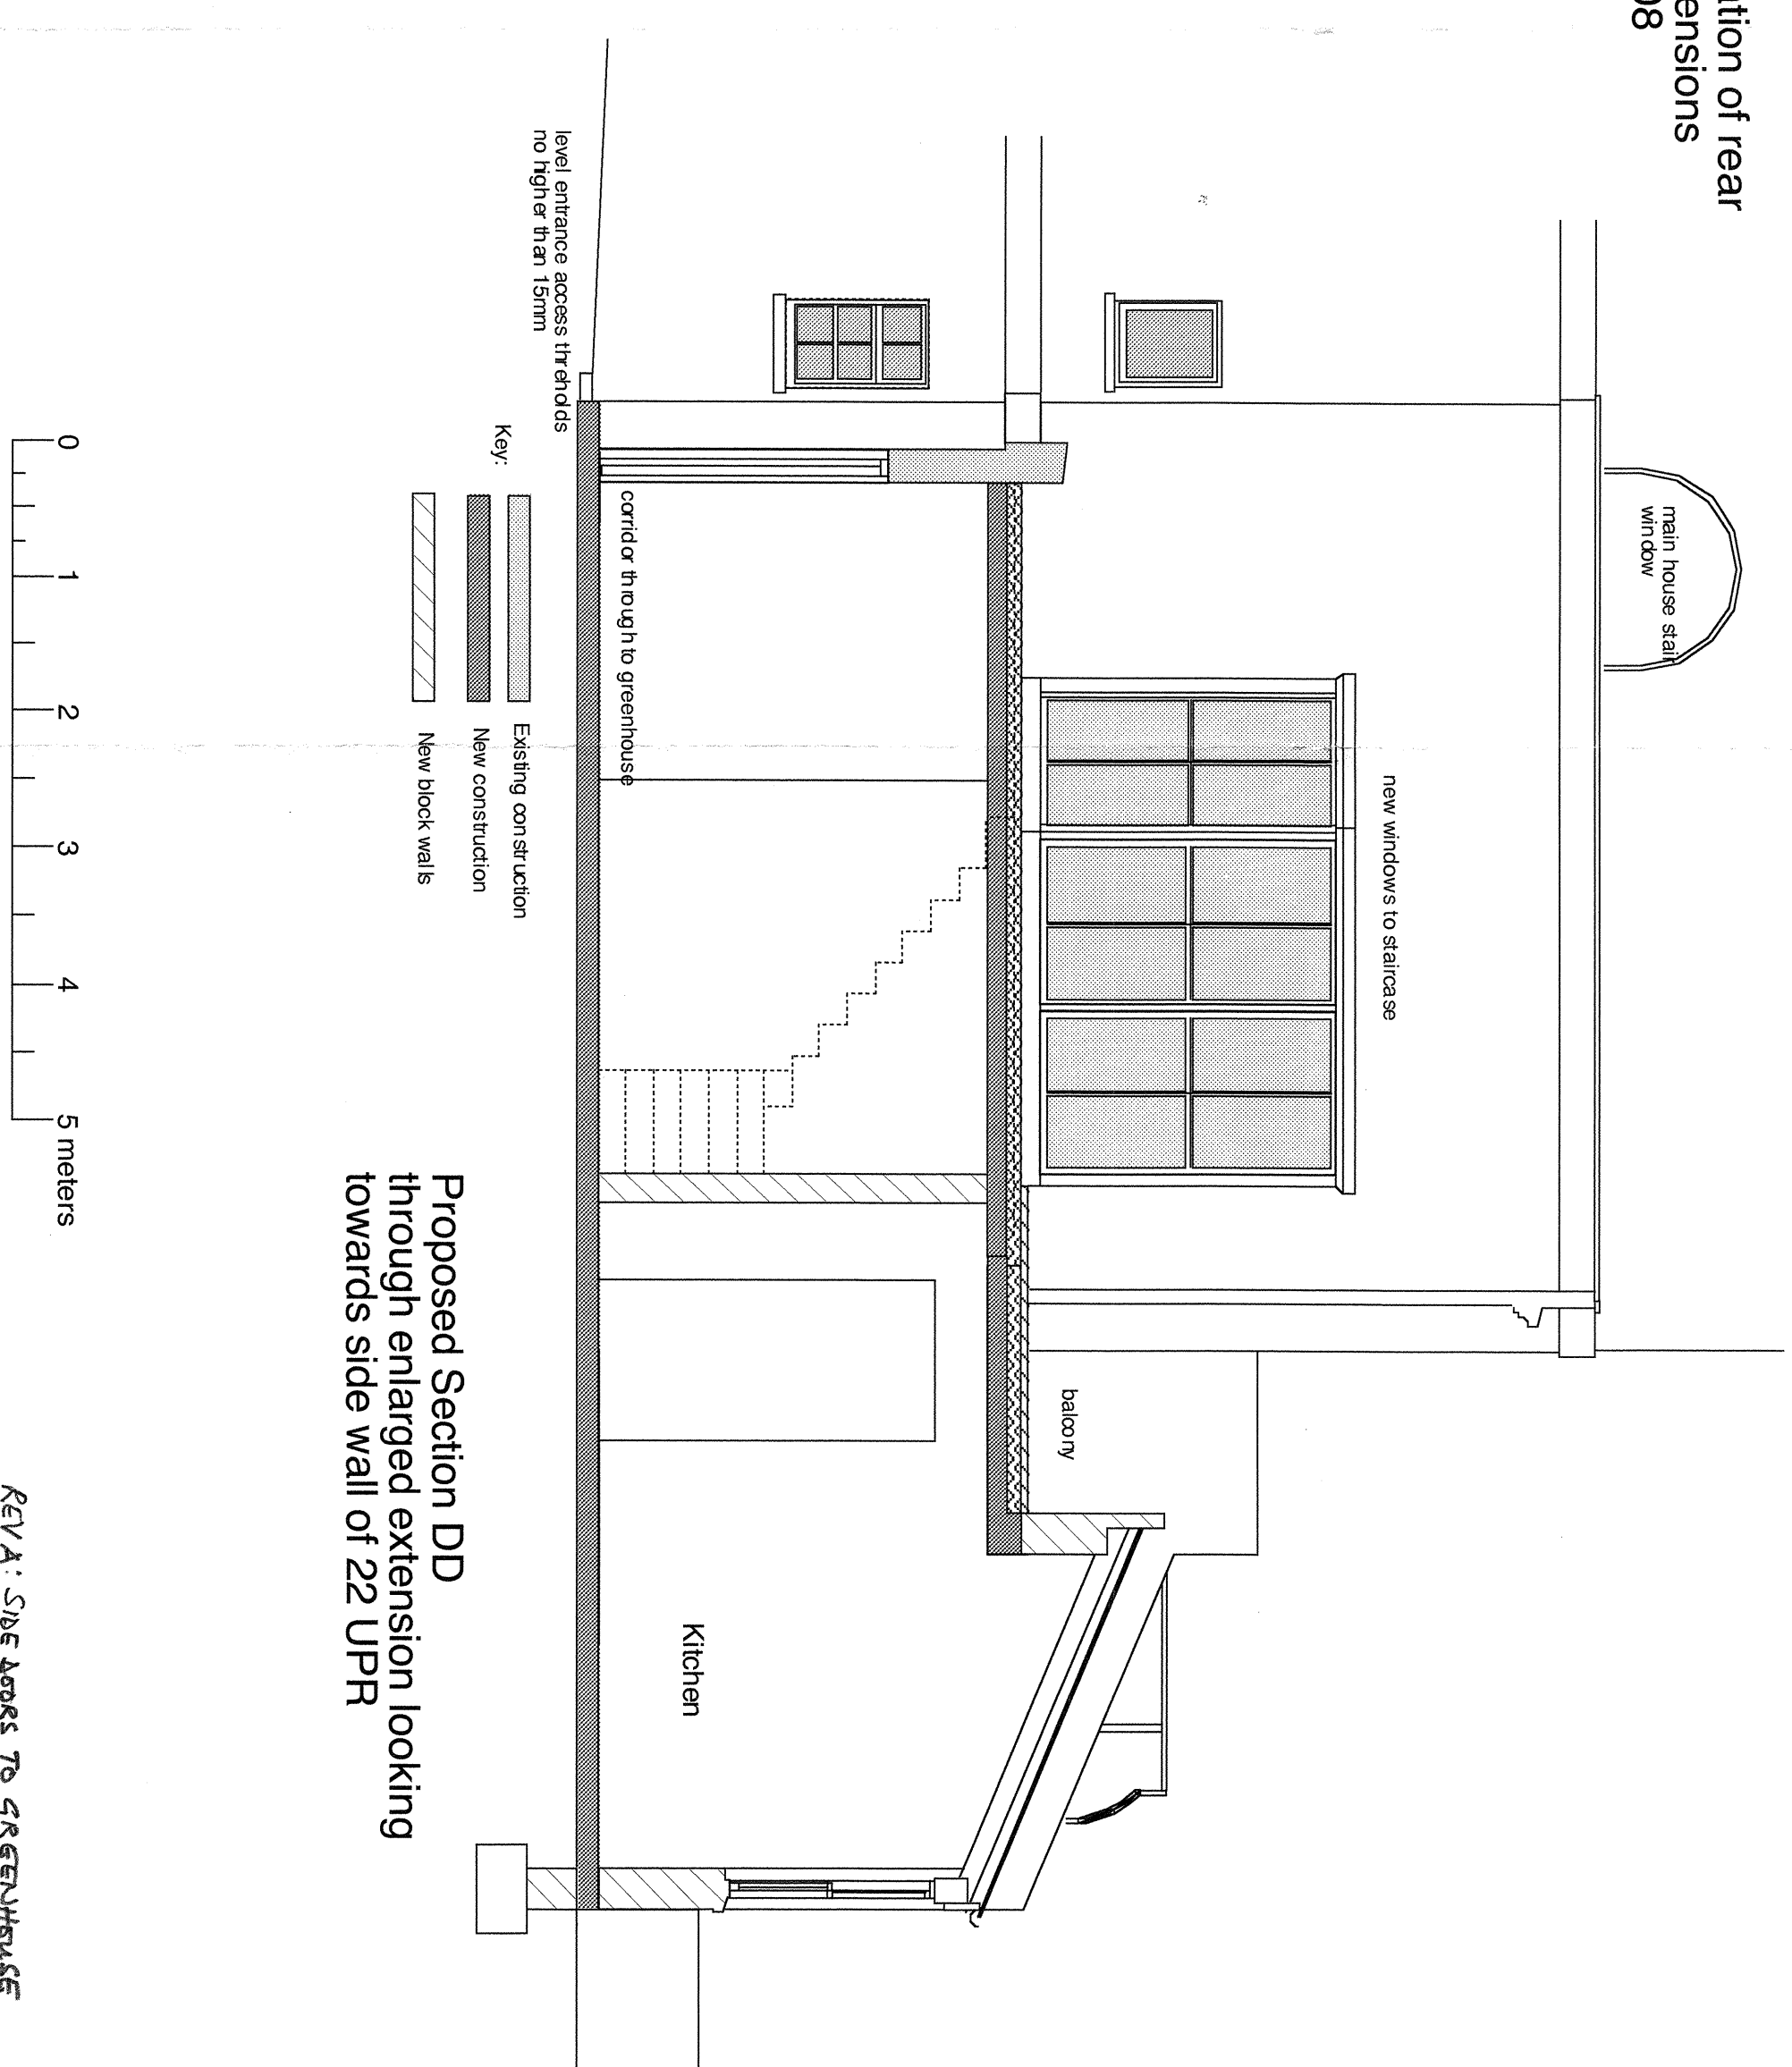

Proposed Section DD
through enlarged extension looking
towards side wall of 22 UPR

REV A: Site access to greenhouse
DATE: 29/7/2011

Tim Drevitt
Drewitt Associates

Architectural and Project Managers
LONDON W1W 7LW
22 UPPER PARK ROAD
LONDON NW3 2UP
E: info@drewittassociates.com
T: 020 7720 8000

Proposed alterations and new
house to side,
22 Upper Park Road London NW3 2UP
Date:
Existing and proposed section CC and DD
of side extension
Ground and first floors
Scale: 1:50 @ A1 May 2011
Draw No:
22UPR/P2/05A