


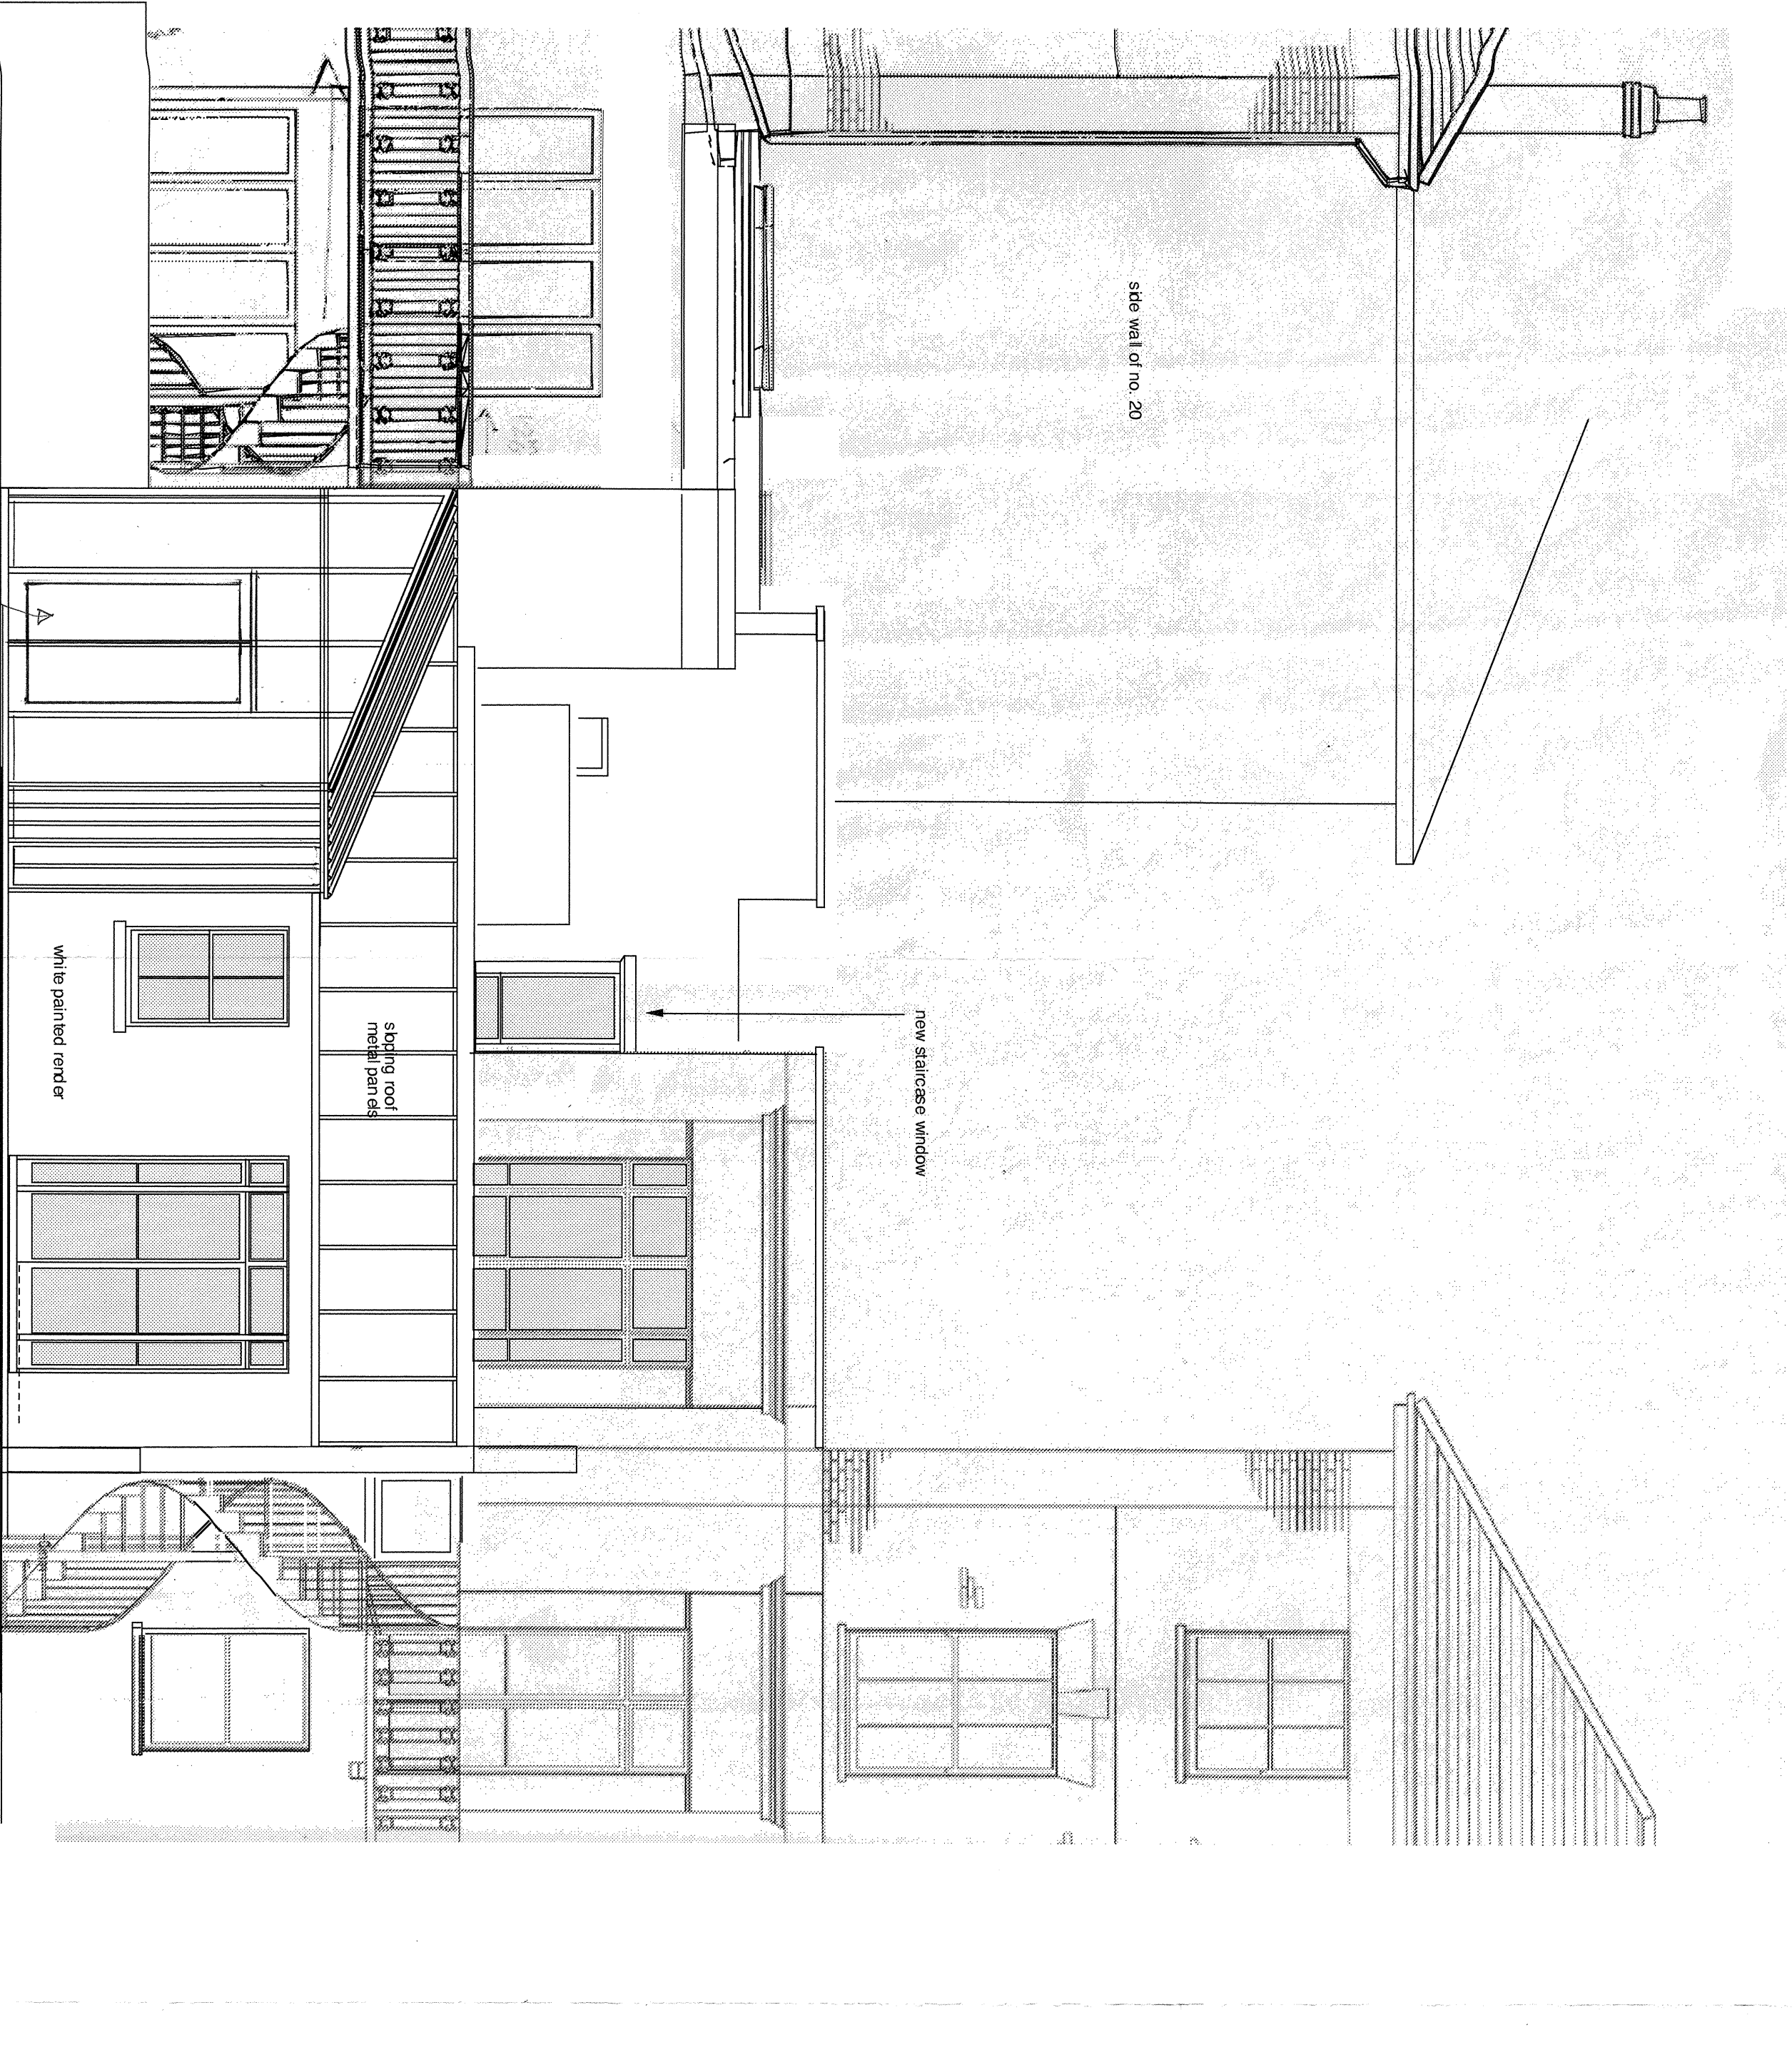


existing side extension
to 20 Upper Park Road

DOORS TO GARDEN
greenhouse


Garden elevation
of extension to 22

existing metal stair
repositioned

22 Upper Park Road

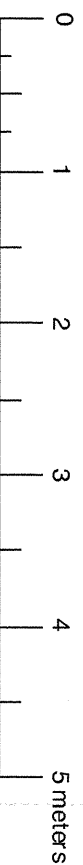

REV A: DOORS TO GREENHOUSE ALTERED
28 July 11

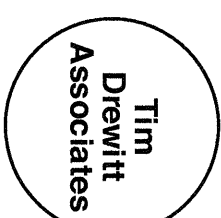

Architects and Project Managers
London NW3 2UN
Tel: 020 7463 5979
E Mail: tim.drewitt@bhnter.com

Proposed alterations and new
house to side.
22 Upper Park Road
London NW3 2UP
Dwg:
Proposed Elevation to Garden

Scale Date:
1:50 @ A2 May 2011
Dwg No:
22UPR/P2/07A