



22 Upper Park Road
main building

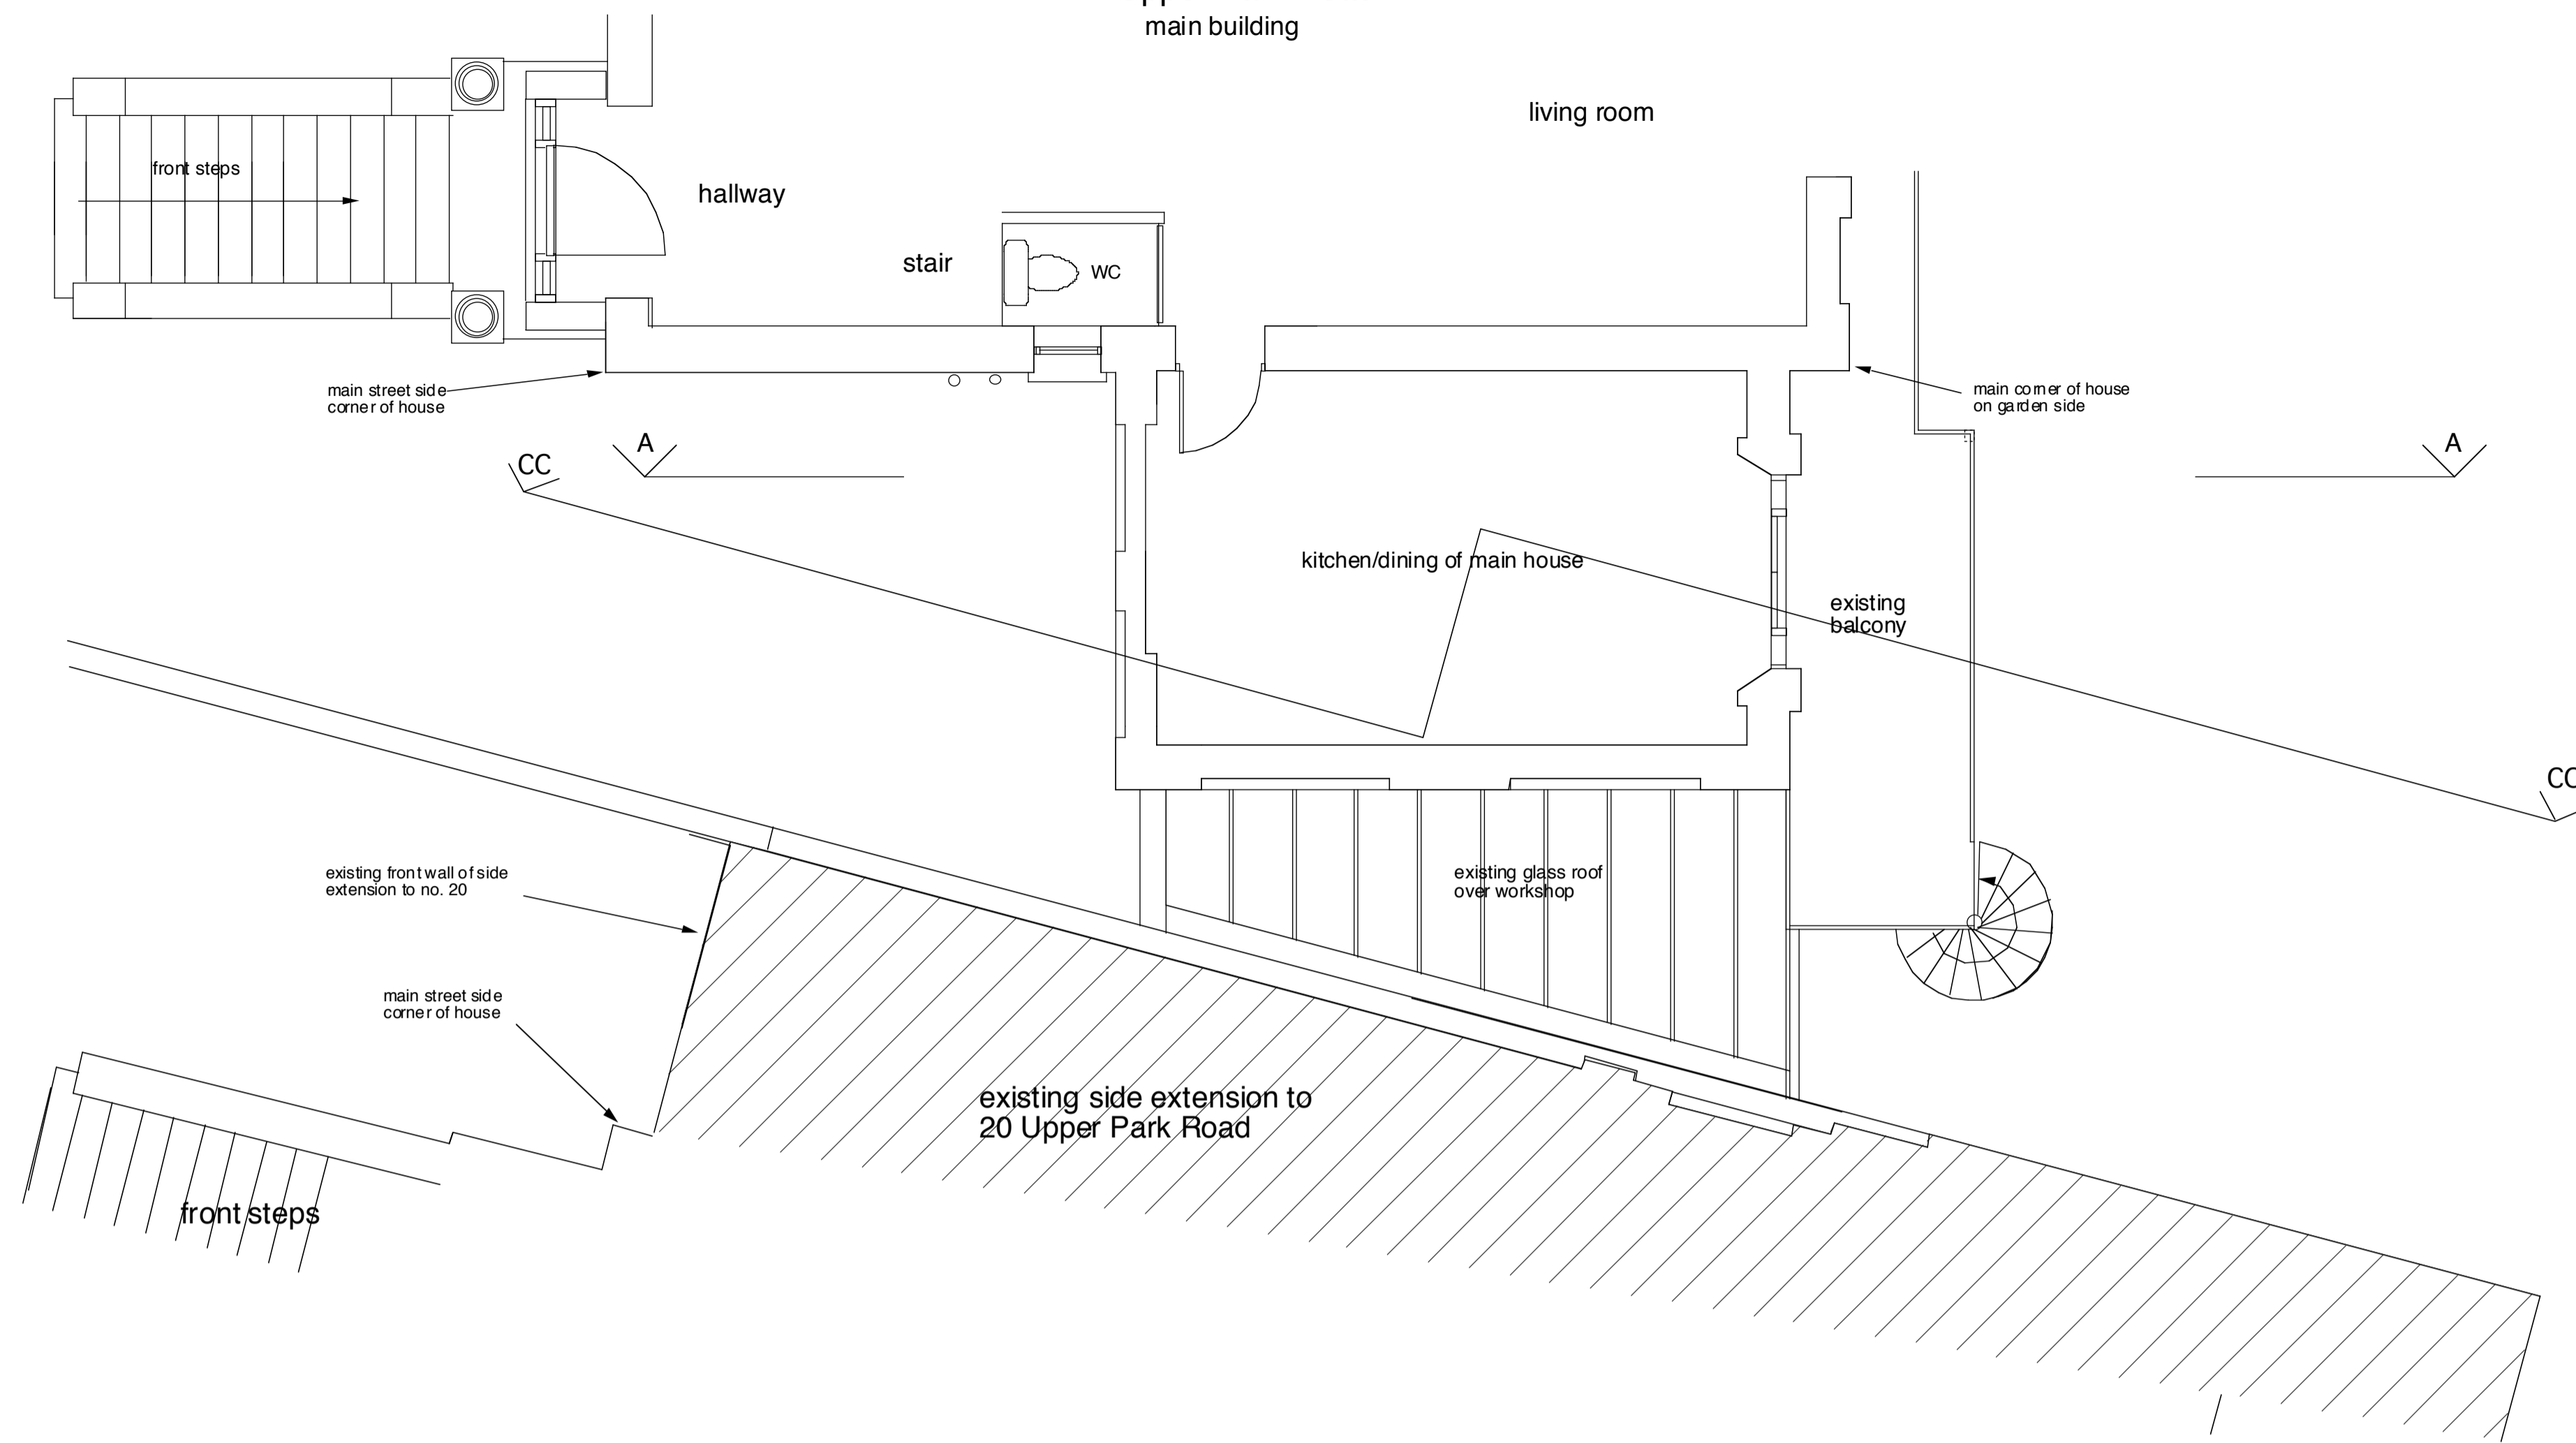

22 Upper Park Road
main building

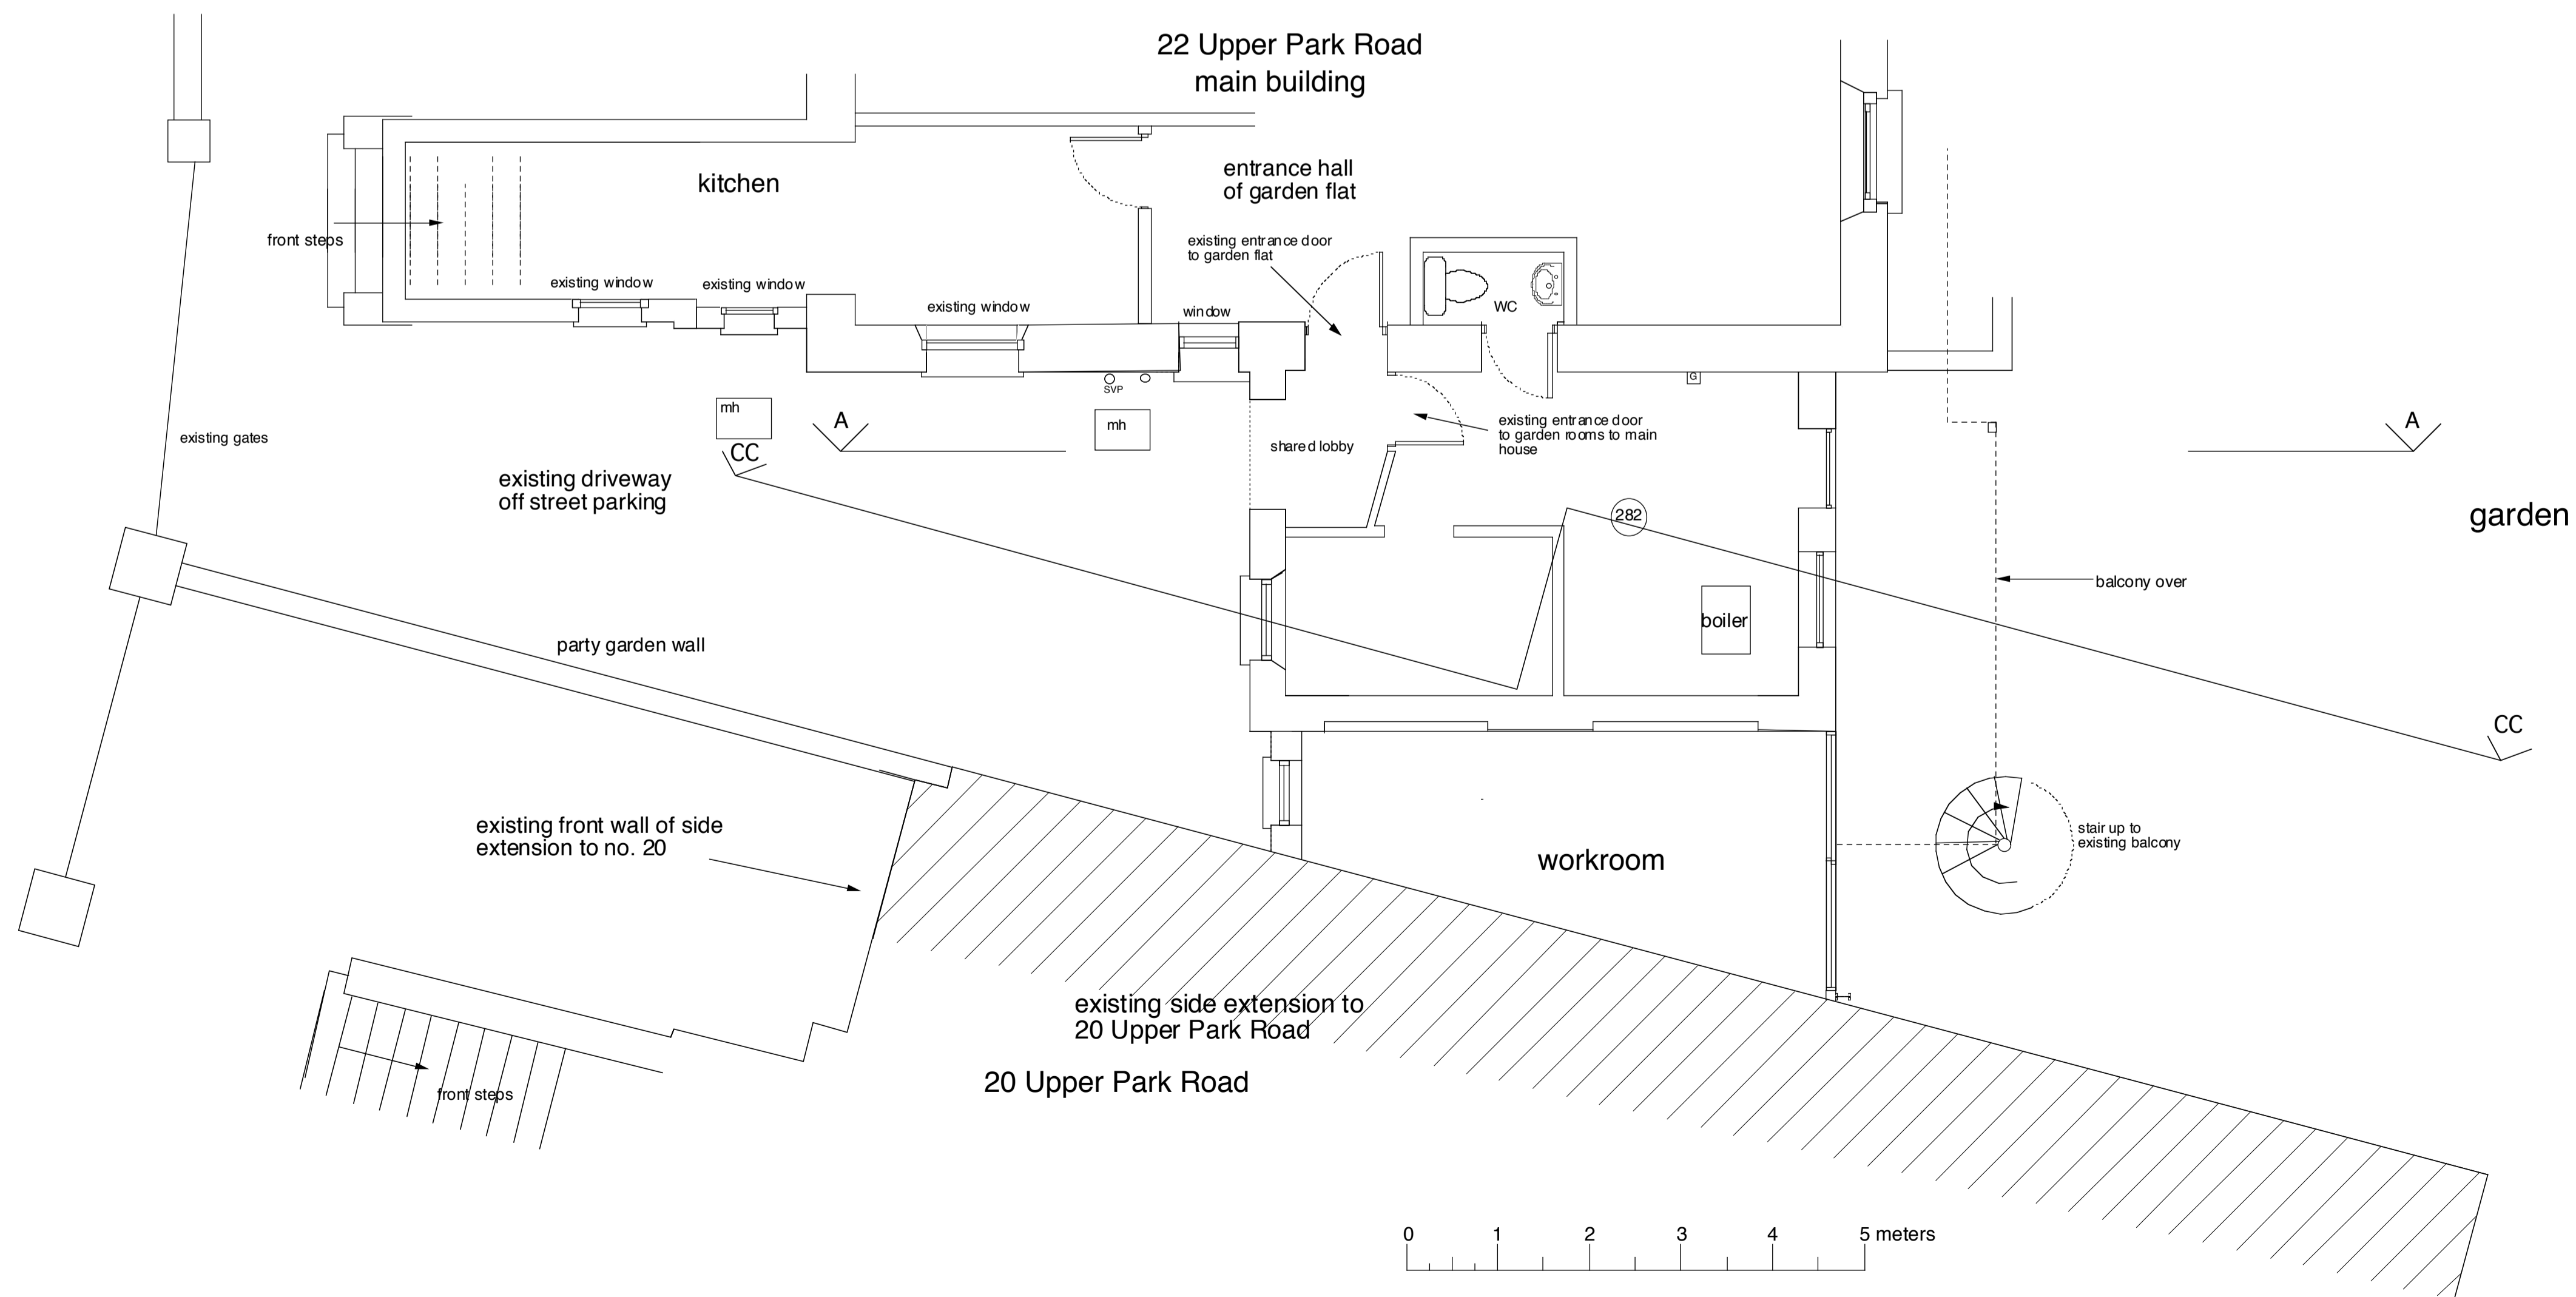

**Tim
Drewitt
Associates**
Architects and Project Managers
13a Upper Park Road
London NW3 2UN
Tel: 020 7 483 3079
07770 450054
E Mail: tim.drewitt@ttdinternet.com

Proposed alterations and new house to side.
22 Upper Park Road London NW3 2UP

Drawn:
Existing plans
Ground and first floors

Scale: 1:50 @ A1
Date: Nov 2010

Drawn No:
22UPR/P2/01