



Option One

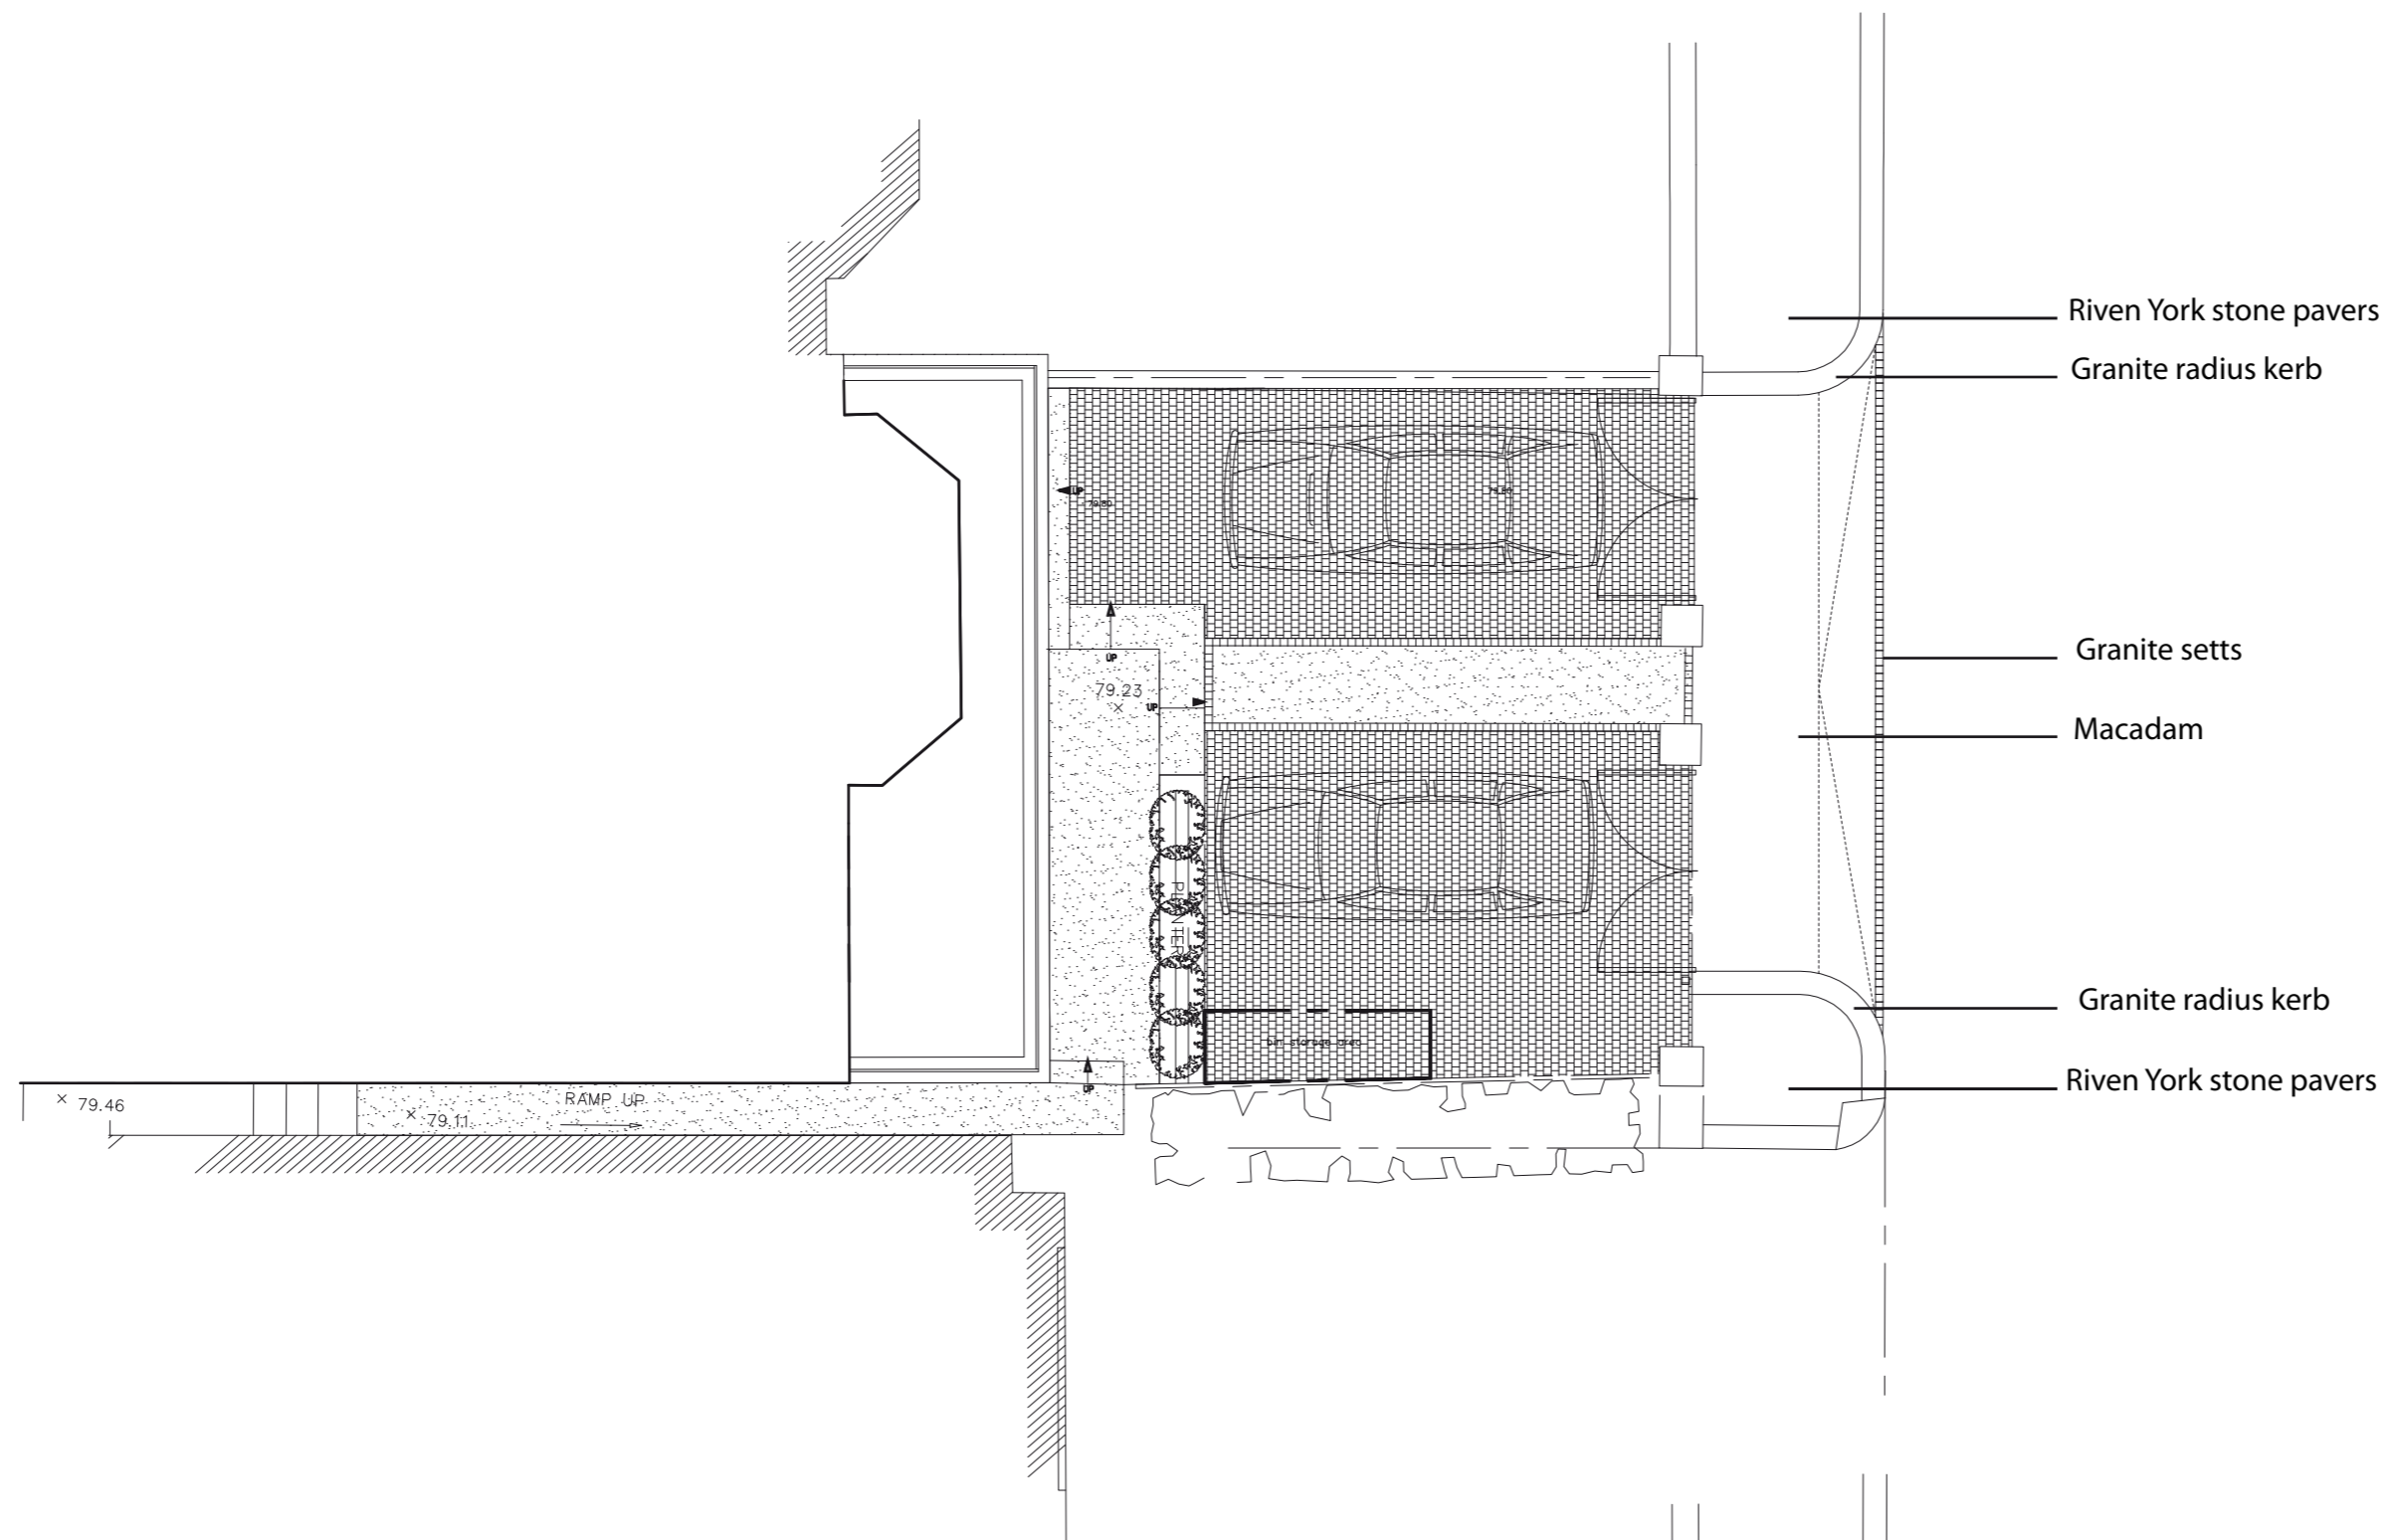

Option Two

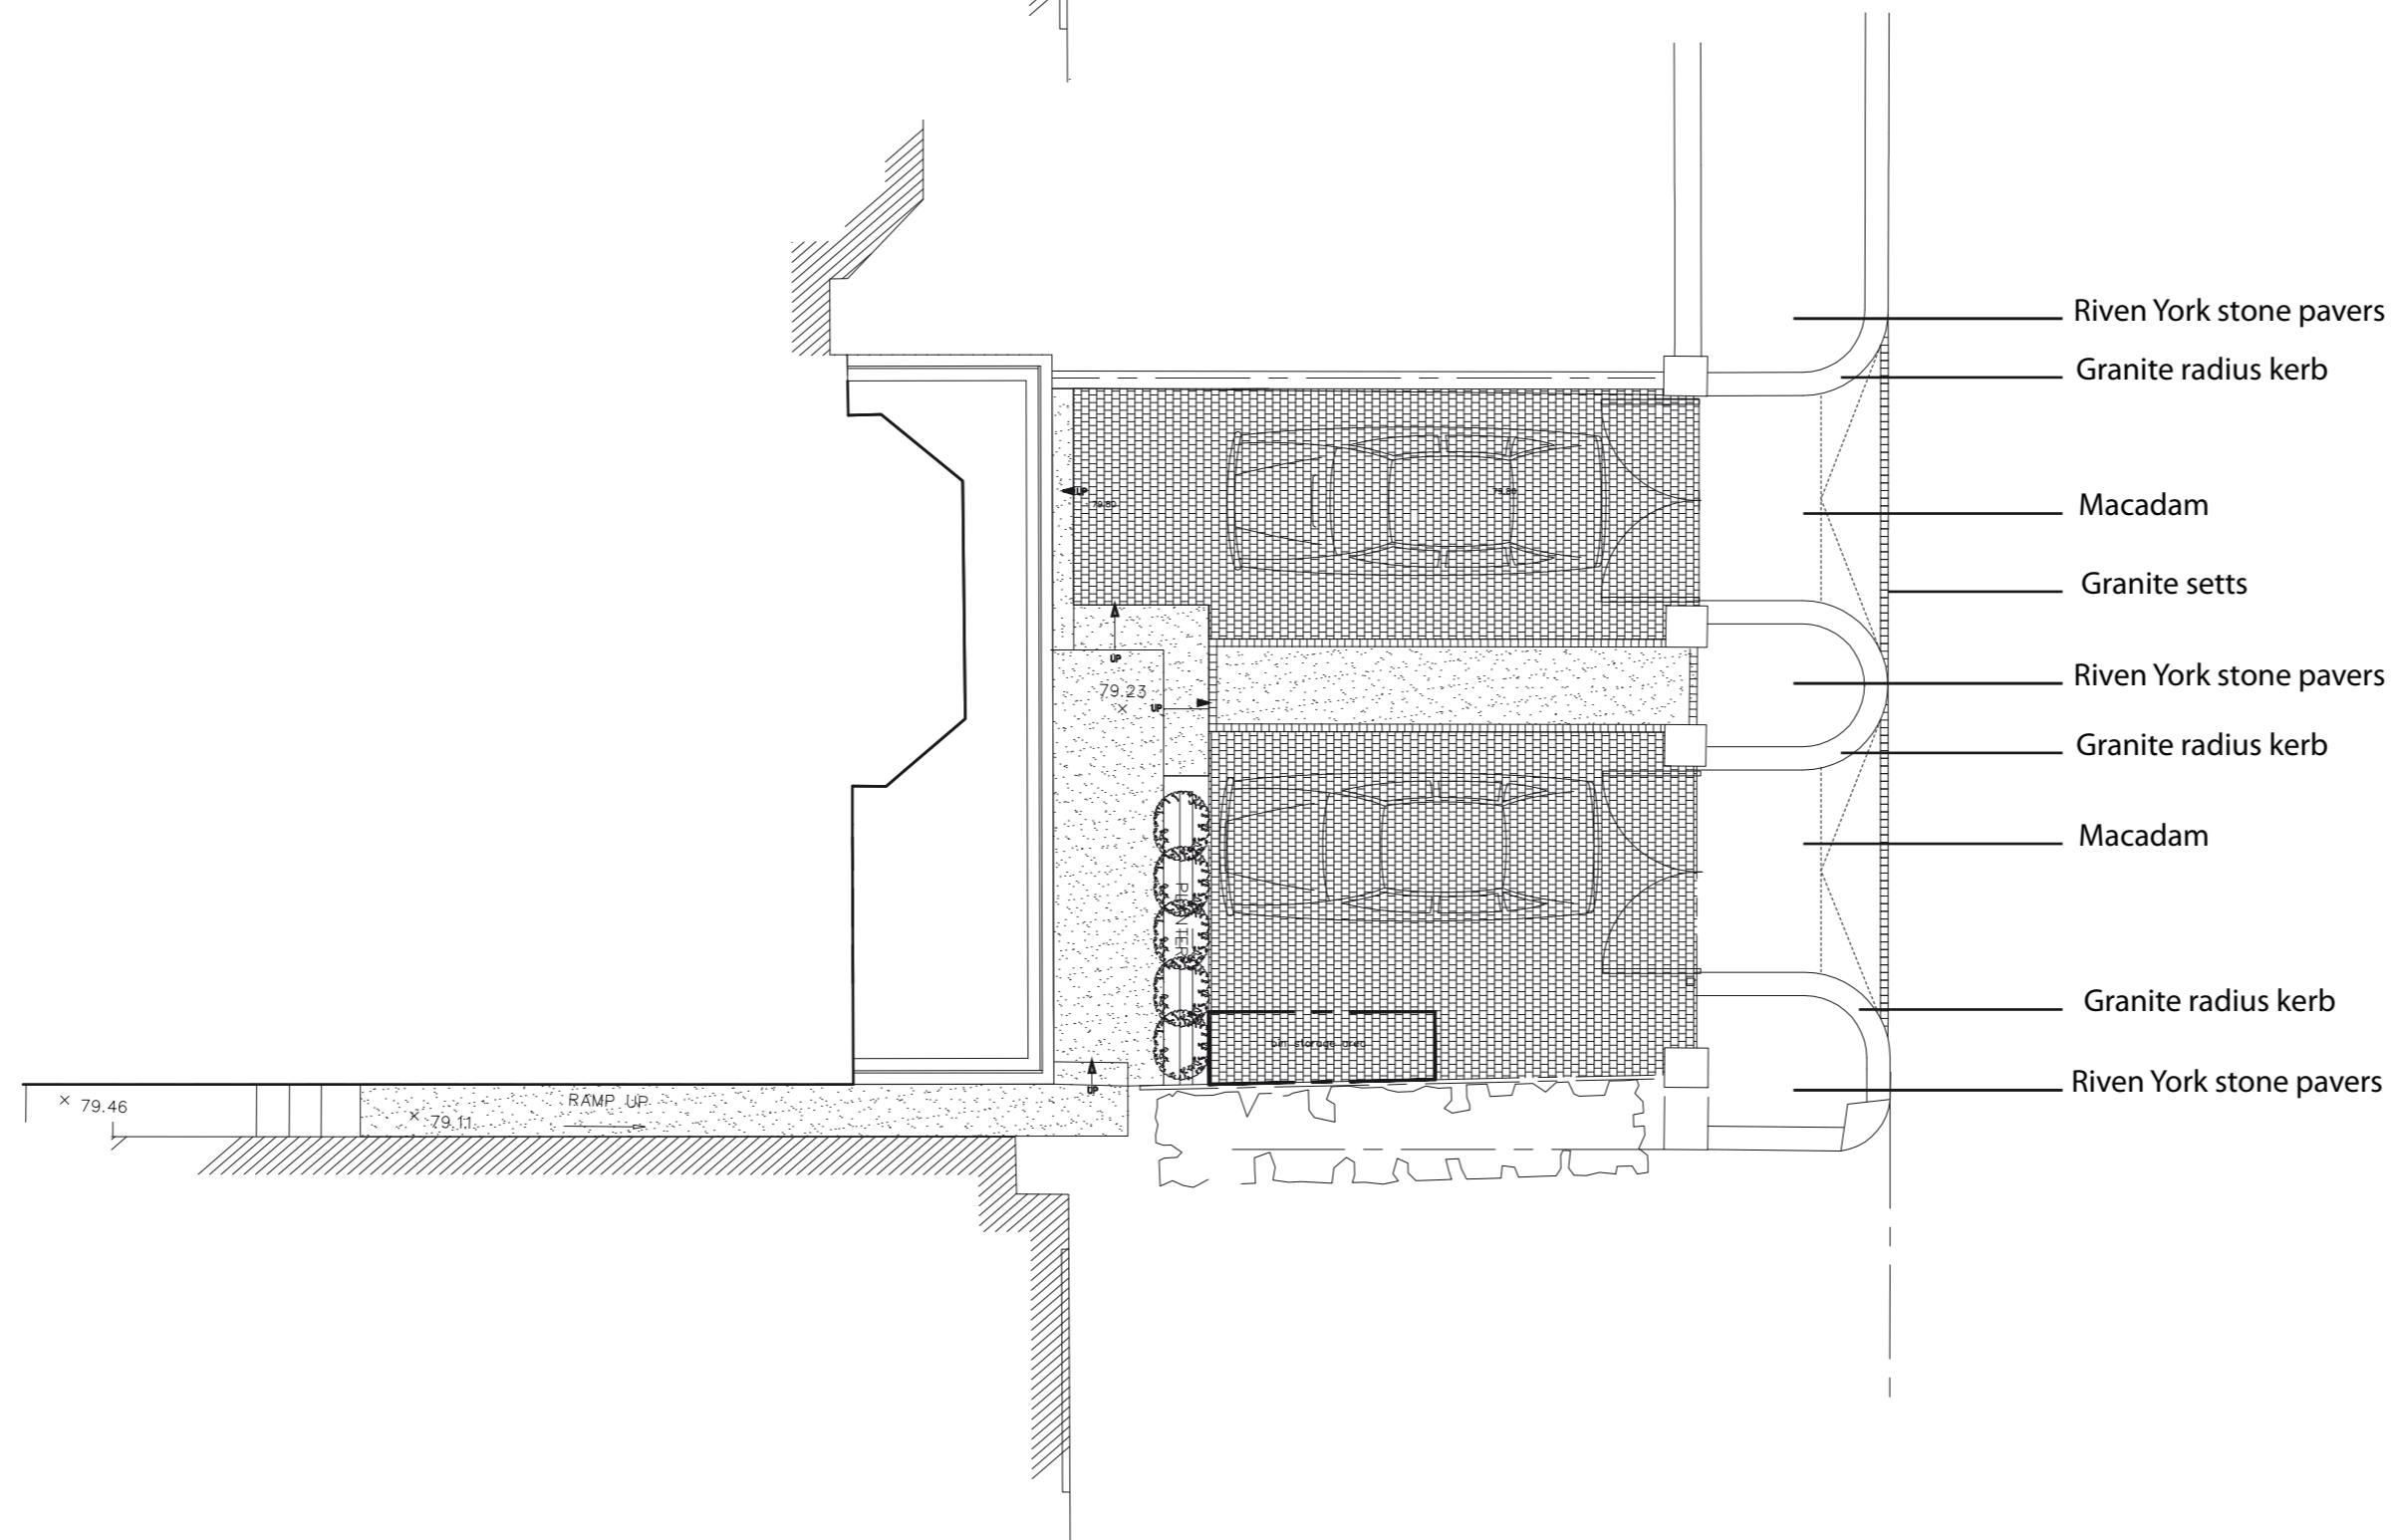

Proposed Crossover Layout Options 45 Maresfield Gardens Enforcement Appeal

Not to scale
October 2015
Doyle Town Planning + Urban Design