
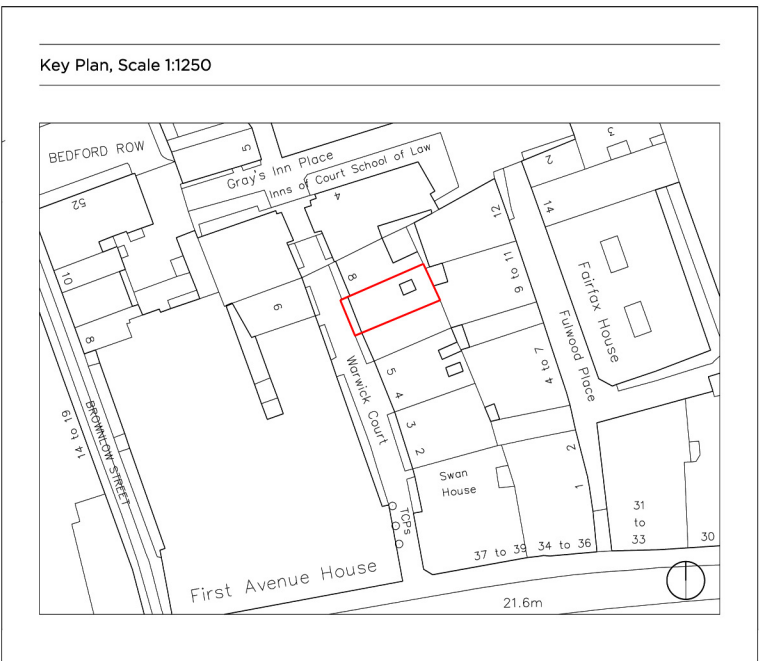


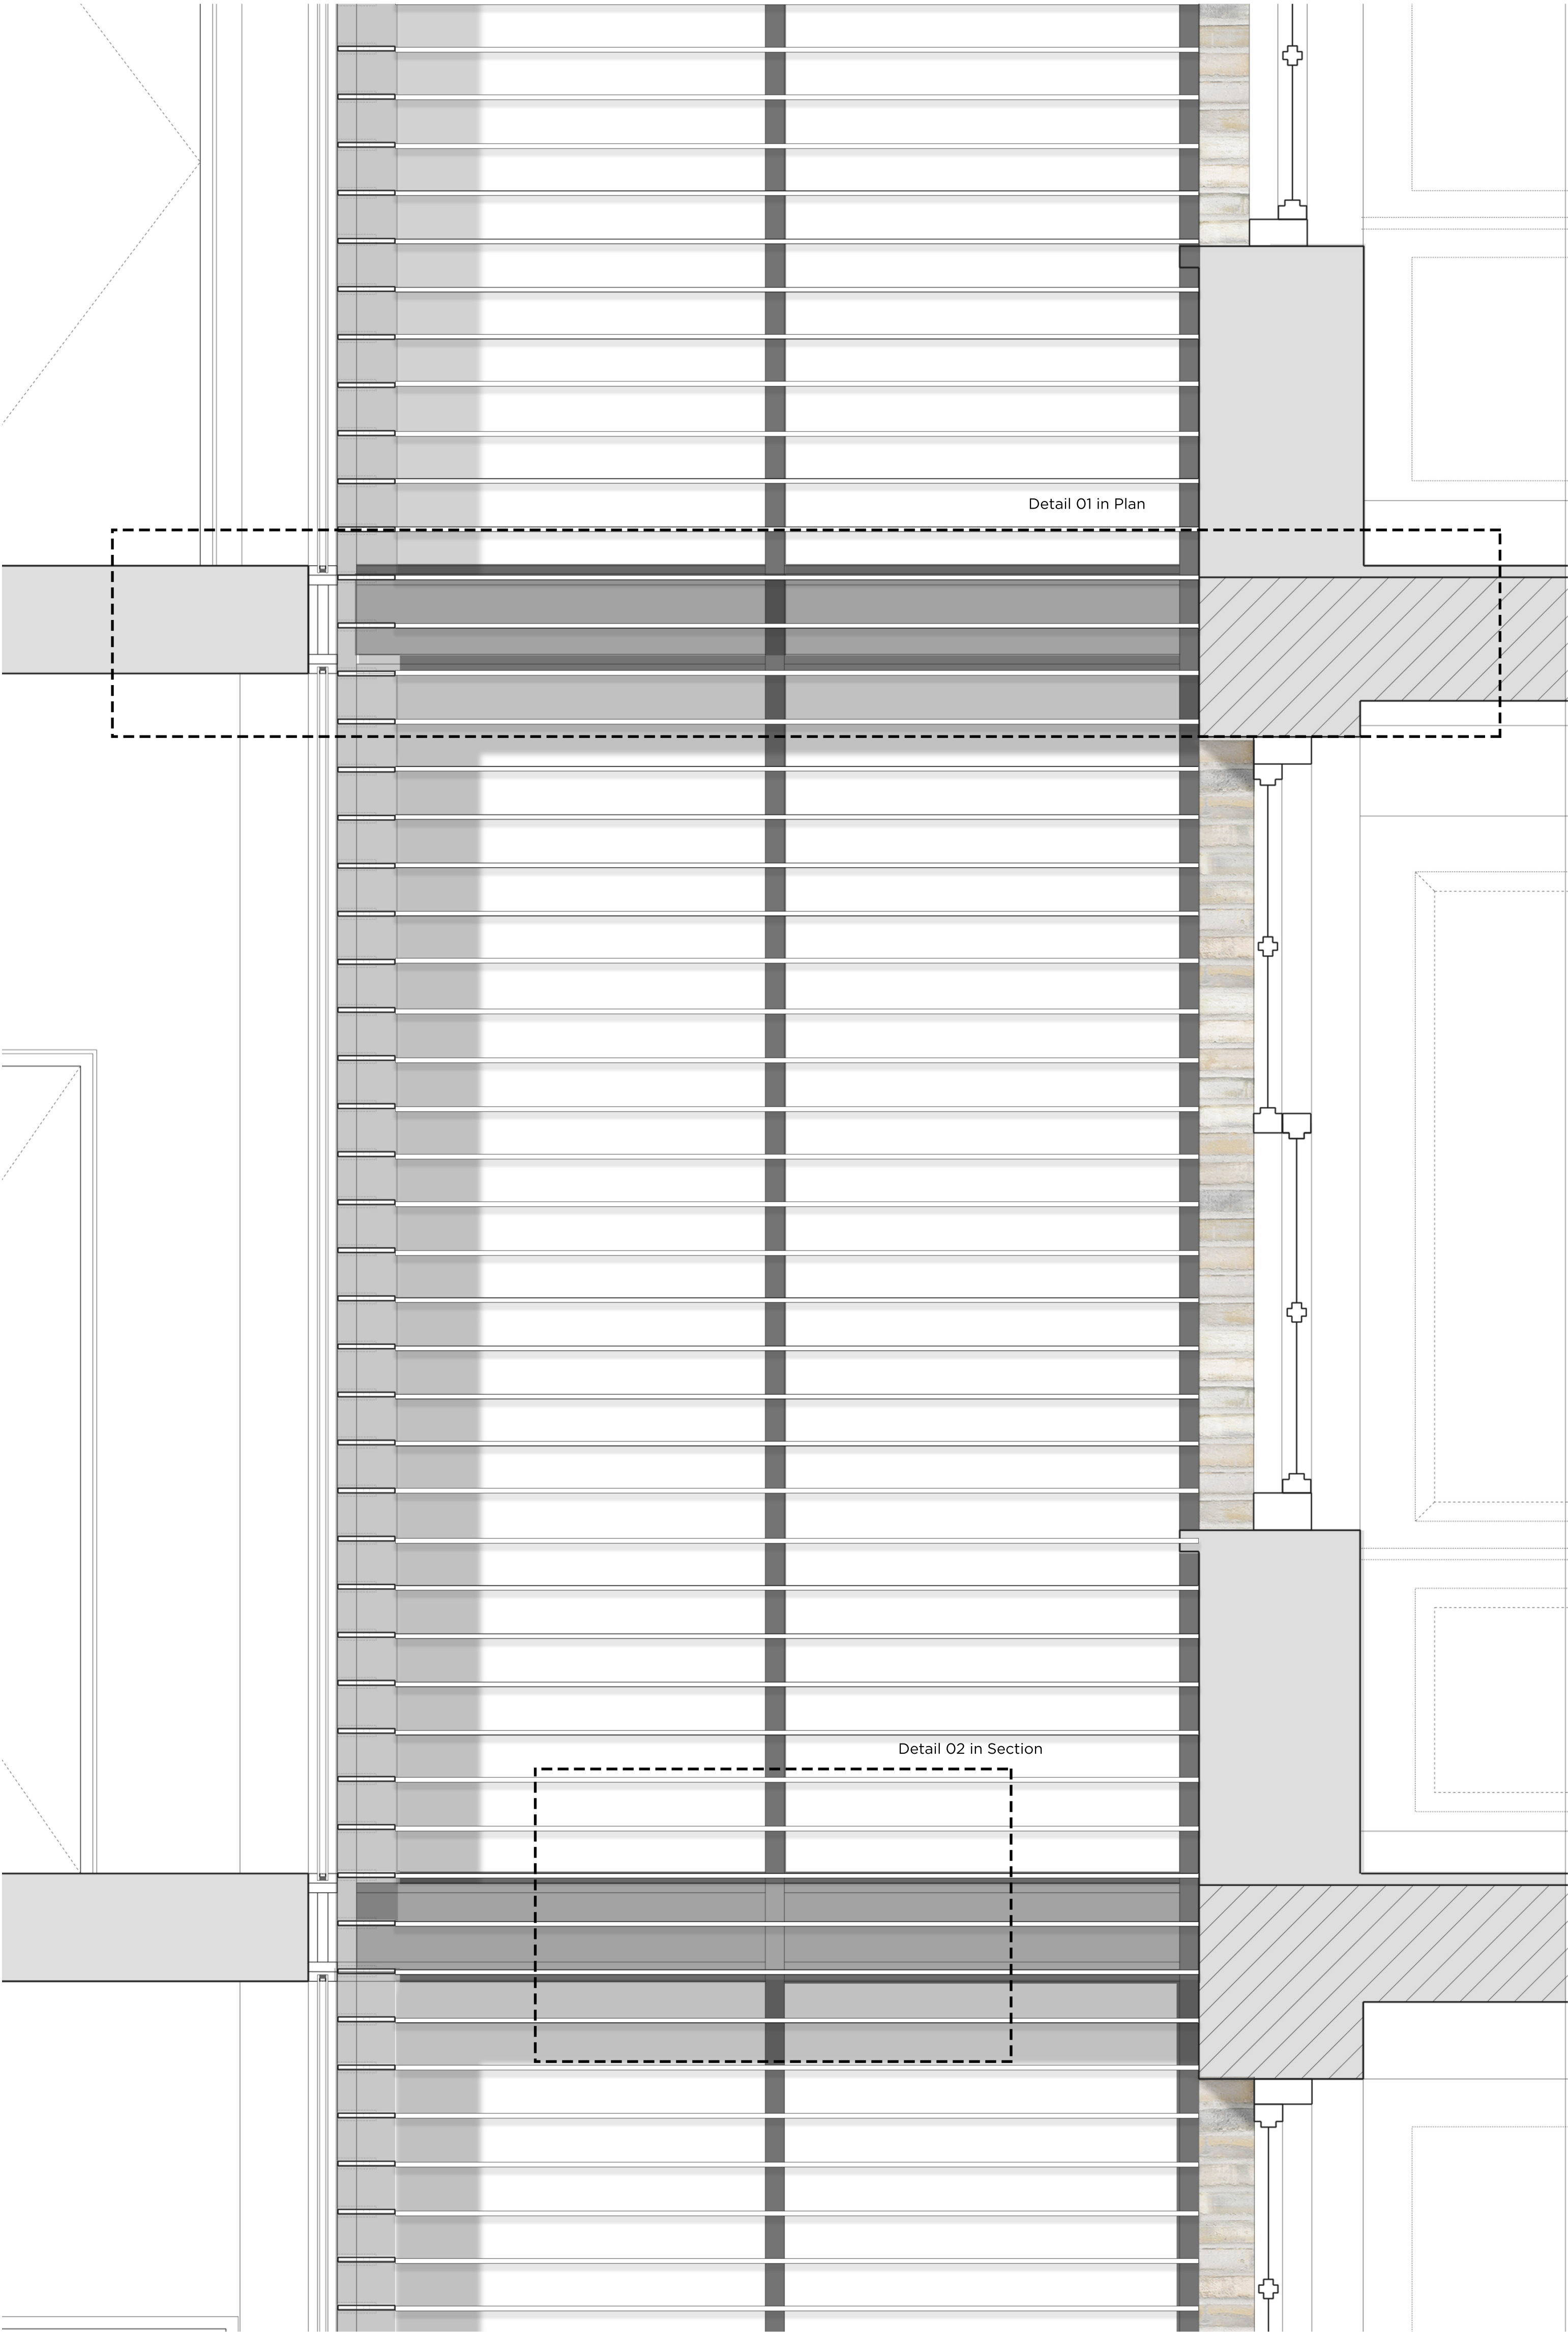

Rev A	15.07.16	Issued for planning
Rev A	15.10.15	Issued for planning

PLANNING

Project No. 14029

Client GFZ Developments

Date September 2015

Scale 1:10 @ A1

Project 7 Warwick Court

Drawing Title: Rear Extension Material Bay 02

Drawing No. P_17 Rev. A

Drawn	Approved	Signed
DI	MW	

Marek Wojciechowski Architects Ltd.

66-68 Margaret Street W1W 8SR T. 020 7580 9336 www.mw-a.co.uk

Copyright Marek Wojciechowski Architects Limited. No implied license exists. This drawing should not be used to calculate areas for the purposes of valuation. All dimensions to be checked on site by the contractor and such dimensions to be their responsibility. Do not scale drawings. All work must comply with relevant British Standards and Building Regulations requirements. Drawing errors and omissions to be reported to the architect.