



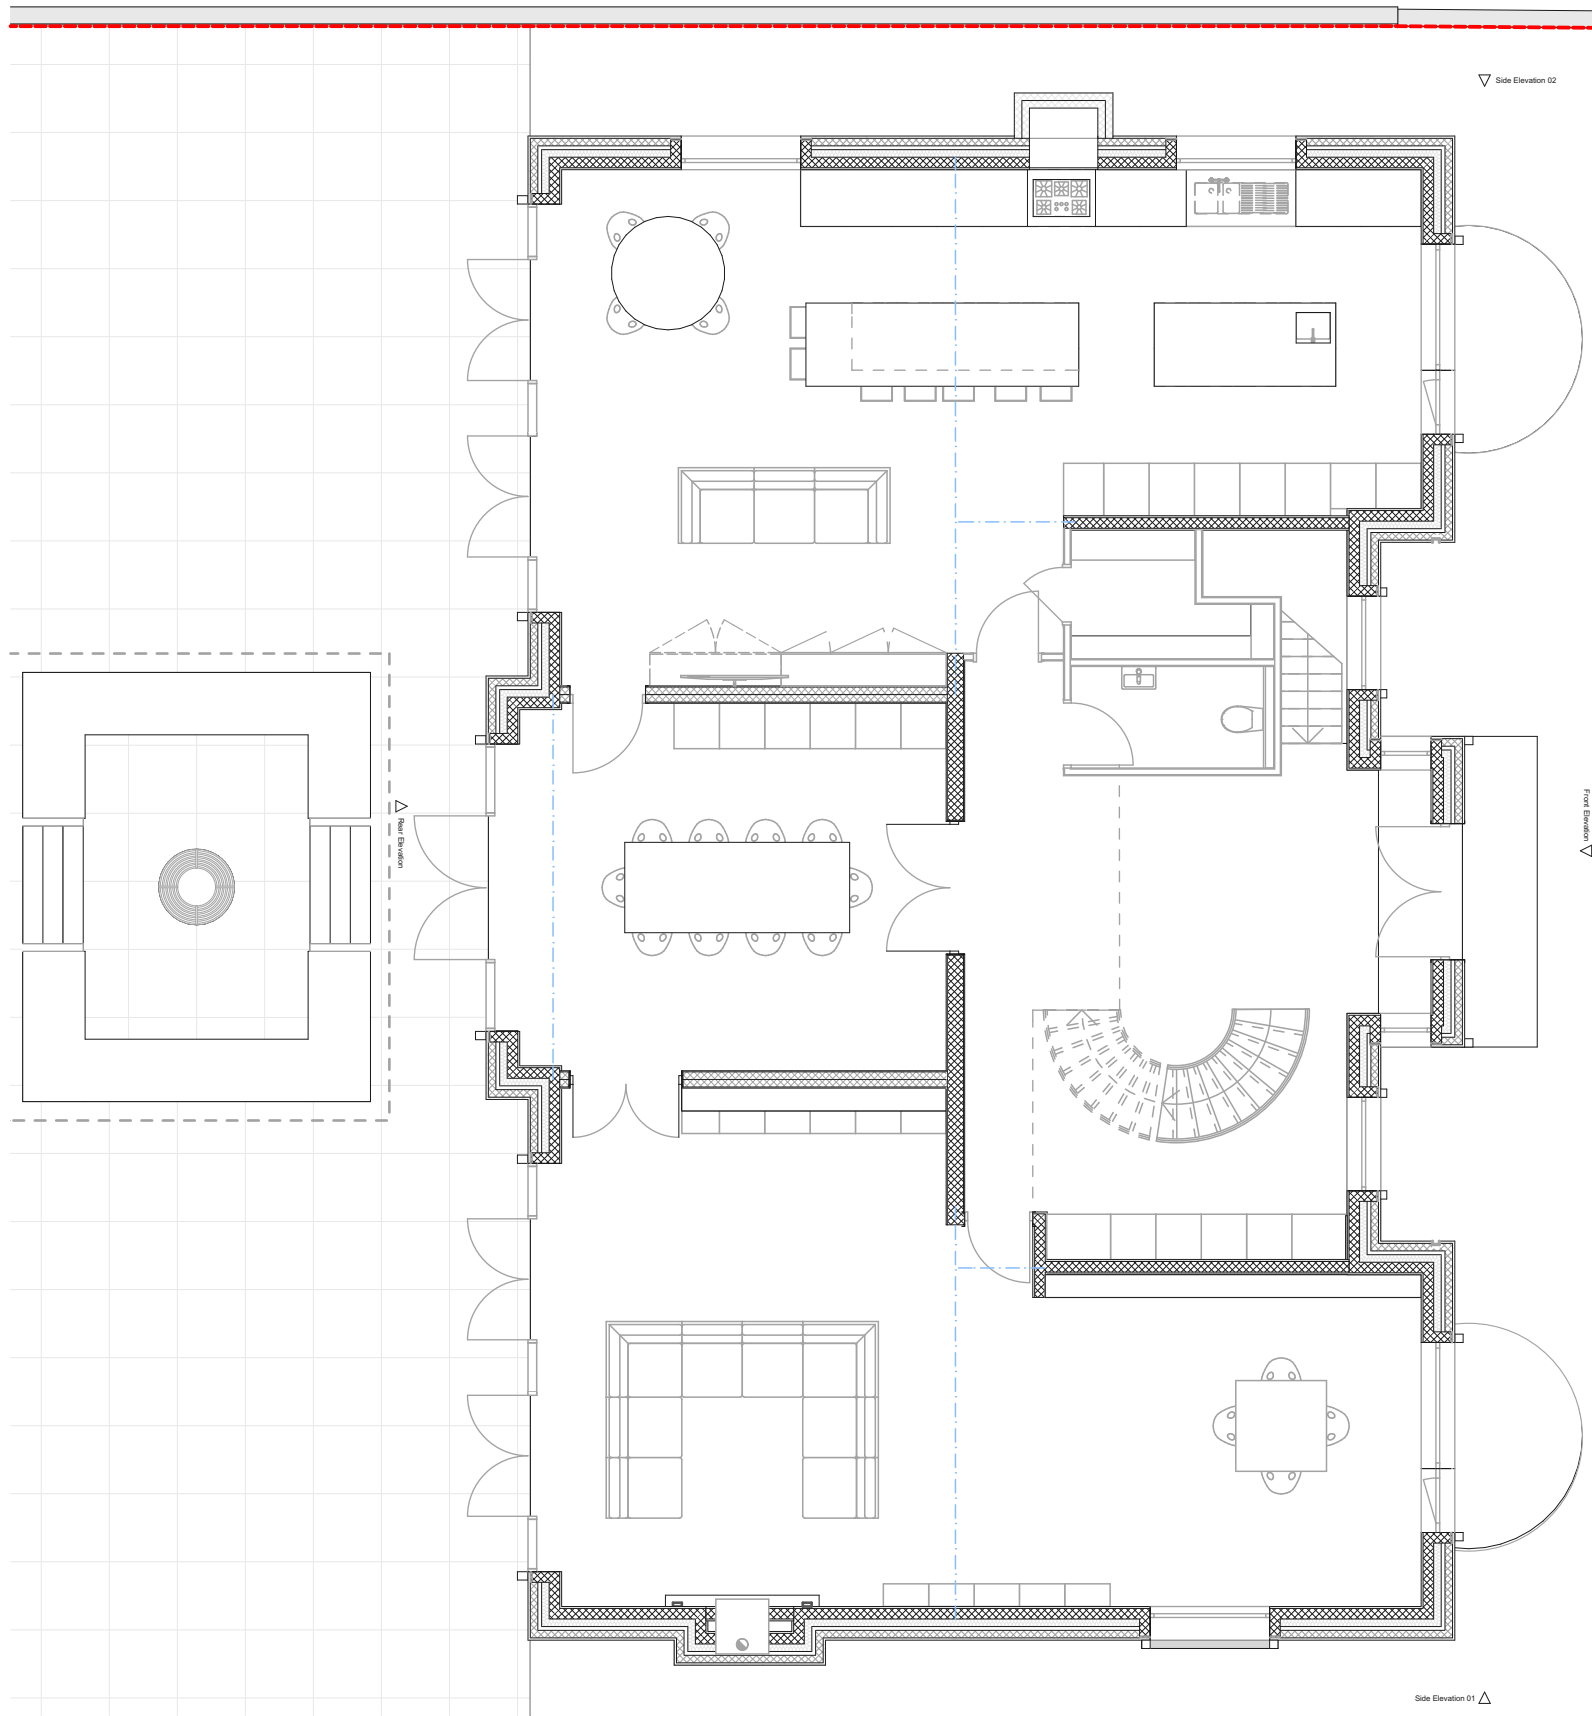

Ground Floor Plan

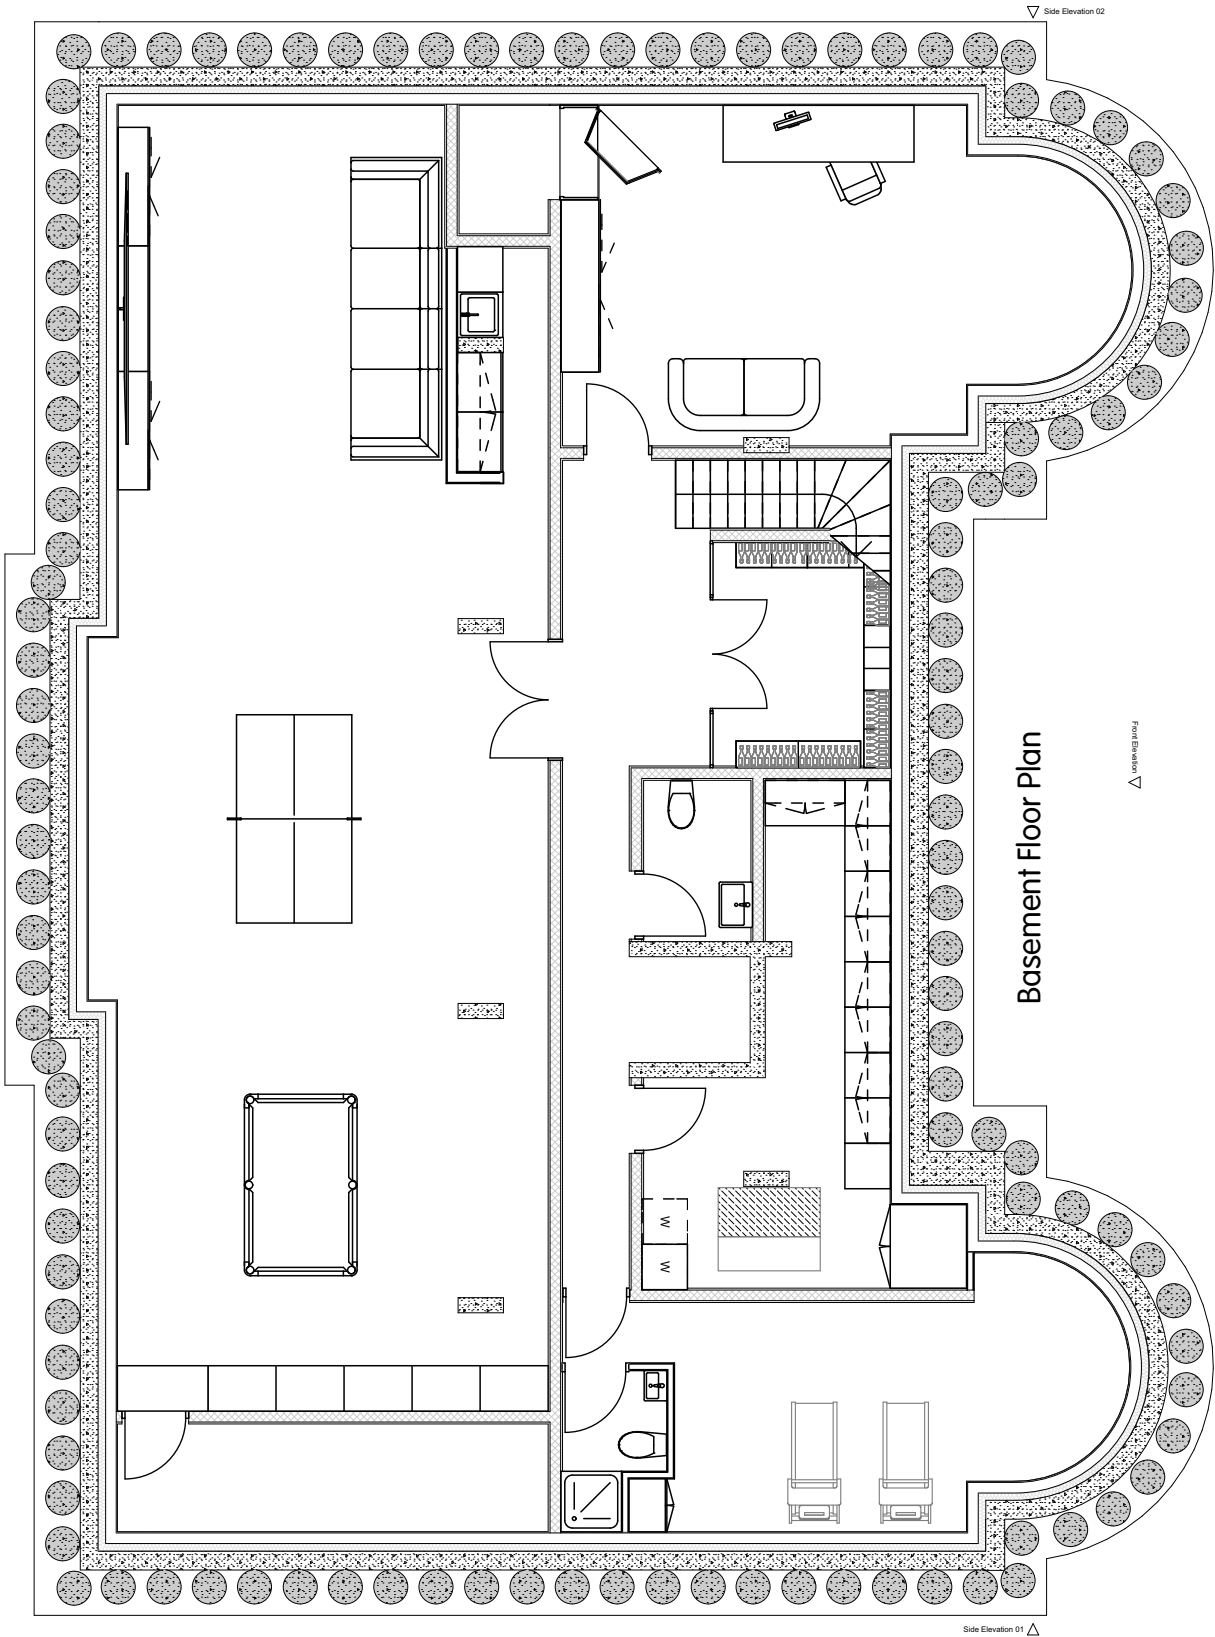

Basement Floor Plan

