



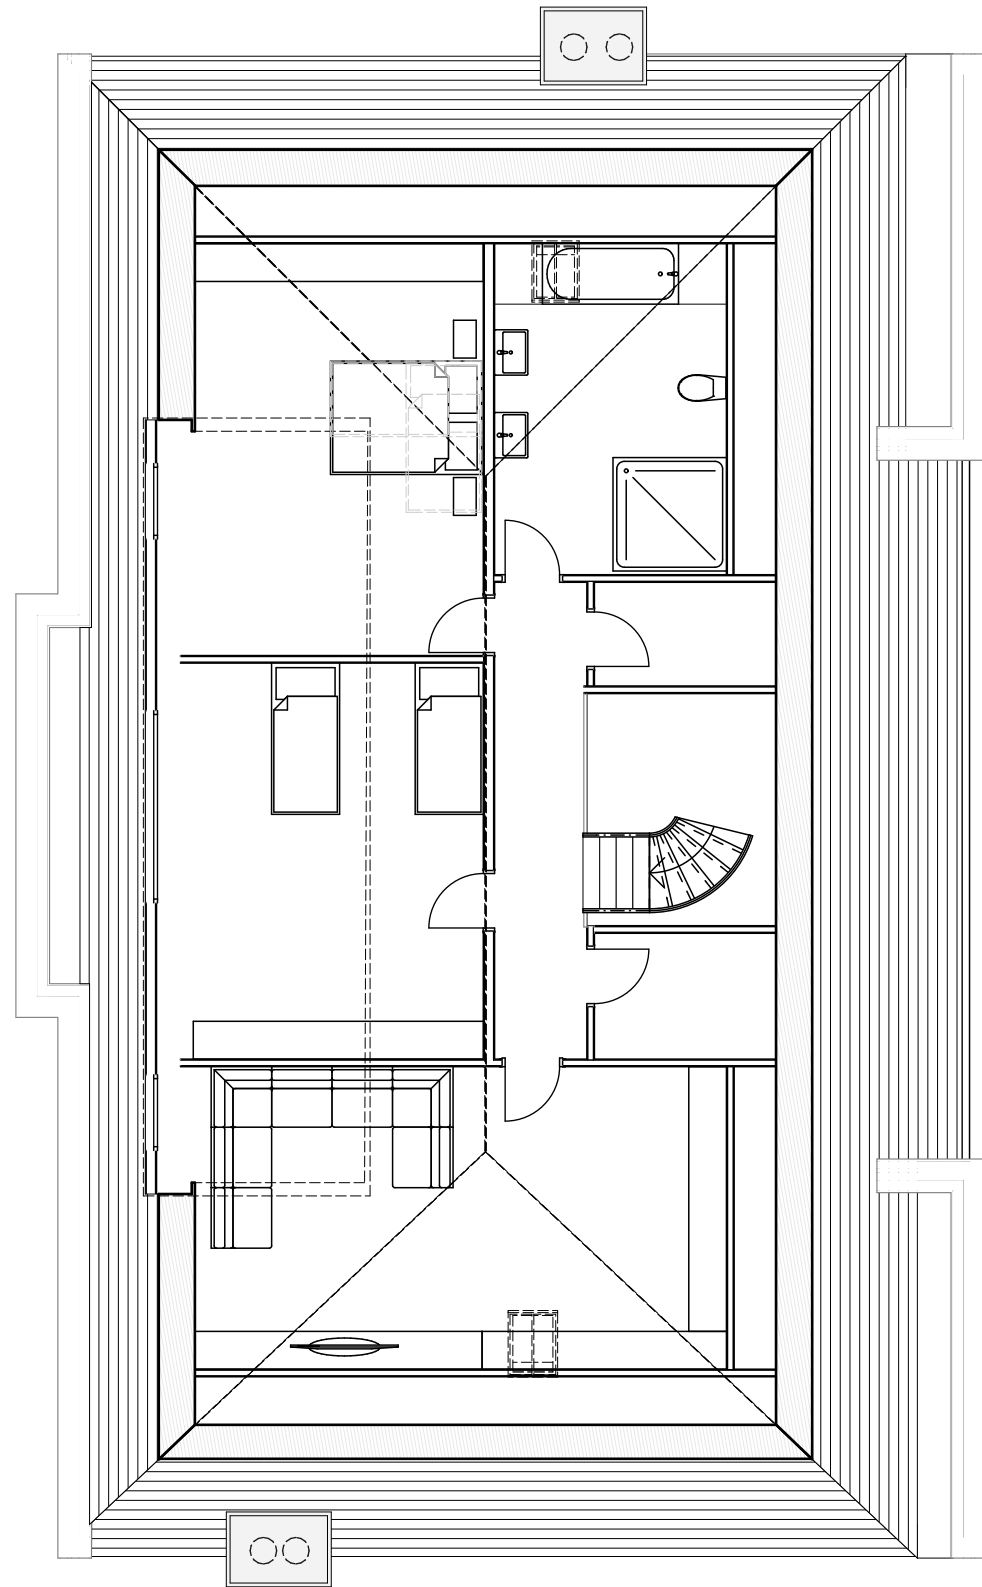

Second Floor Plan

Δ North Arrow

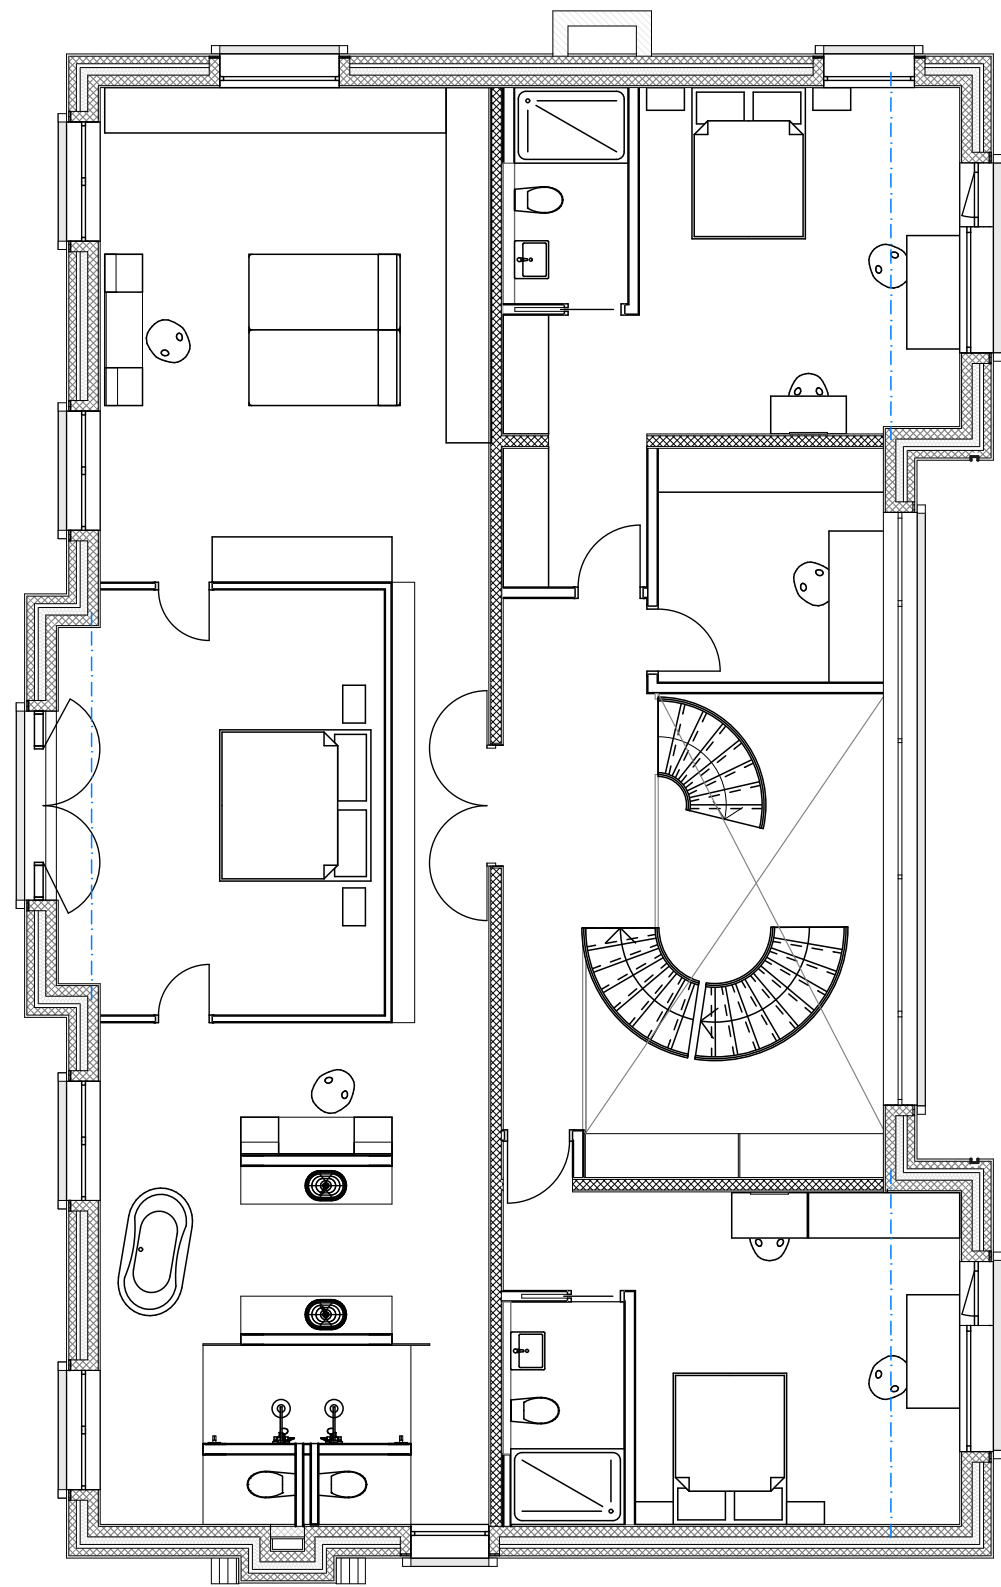

First Floor Plan

