


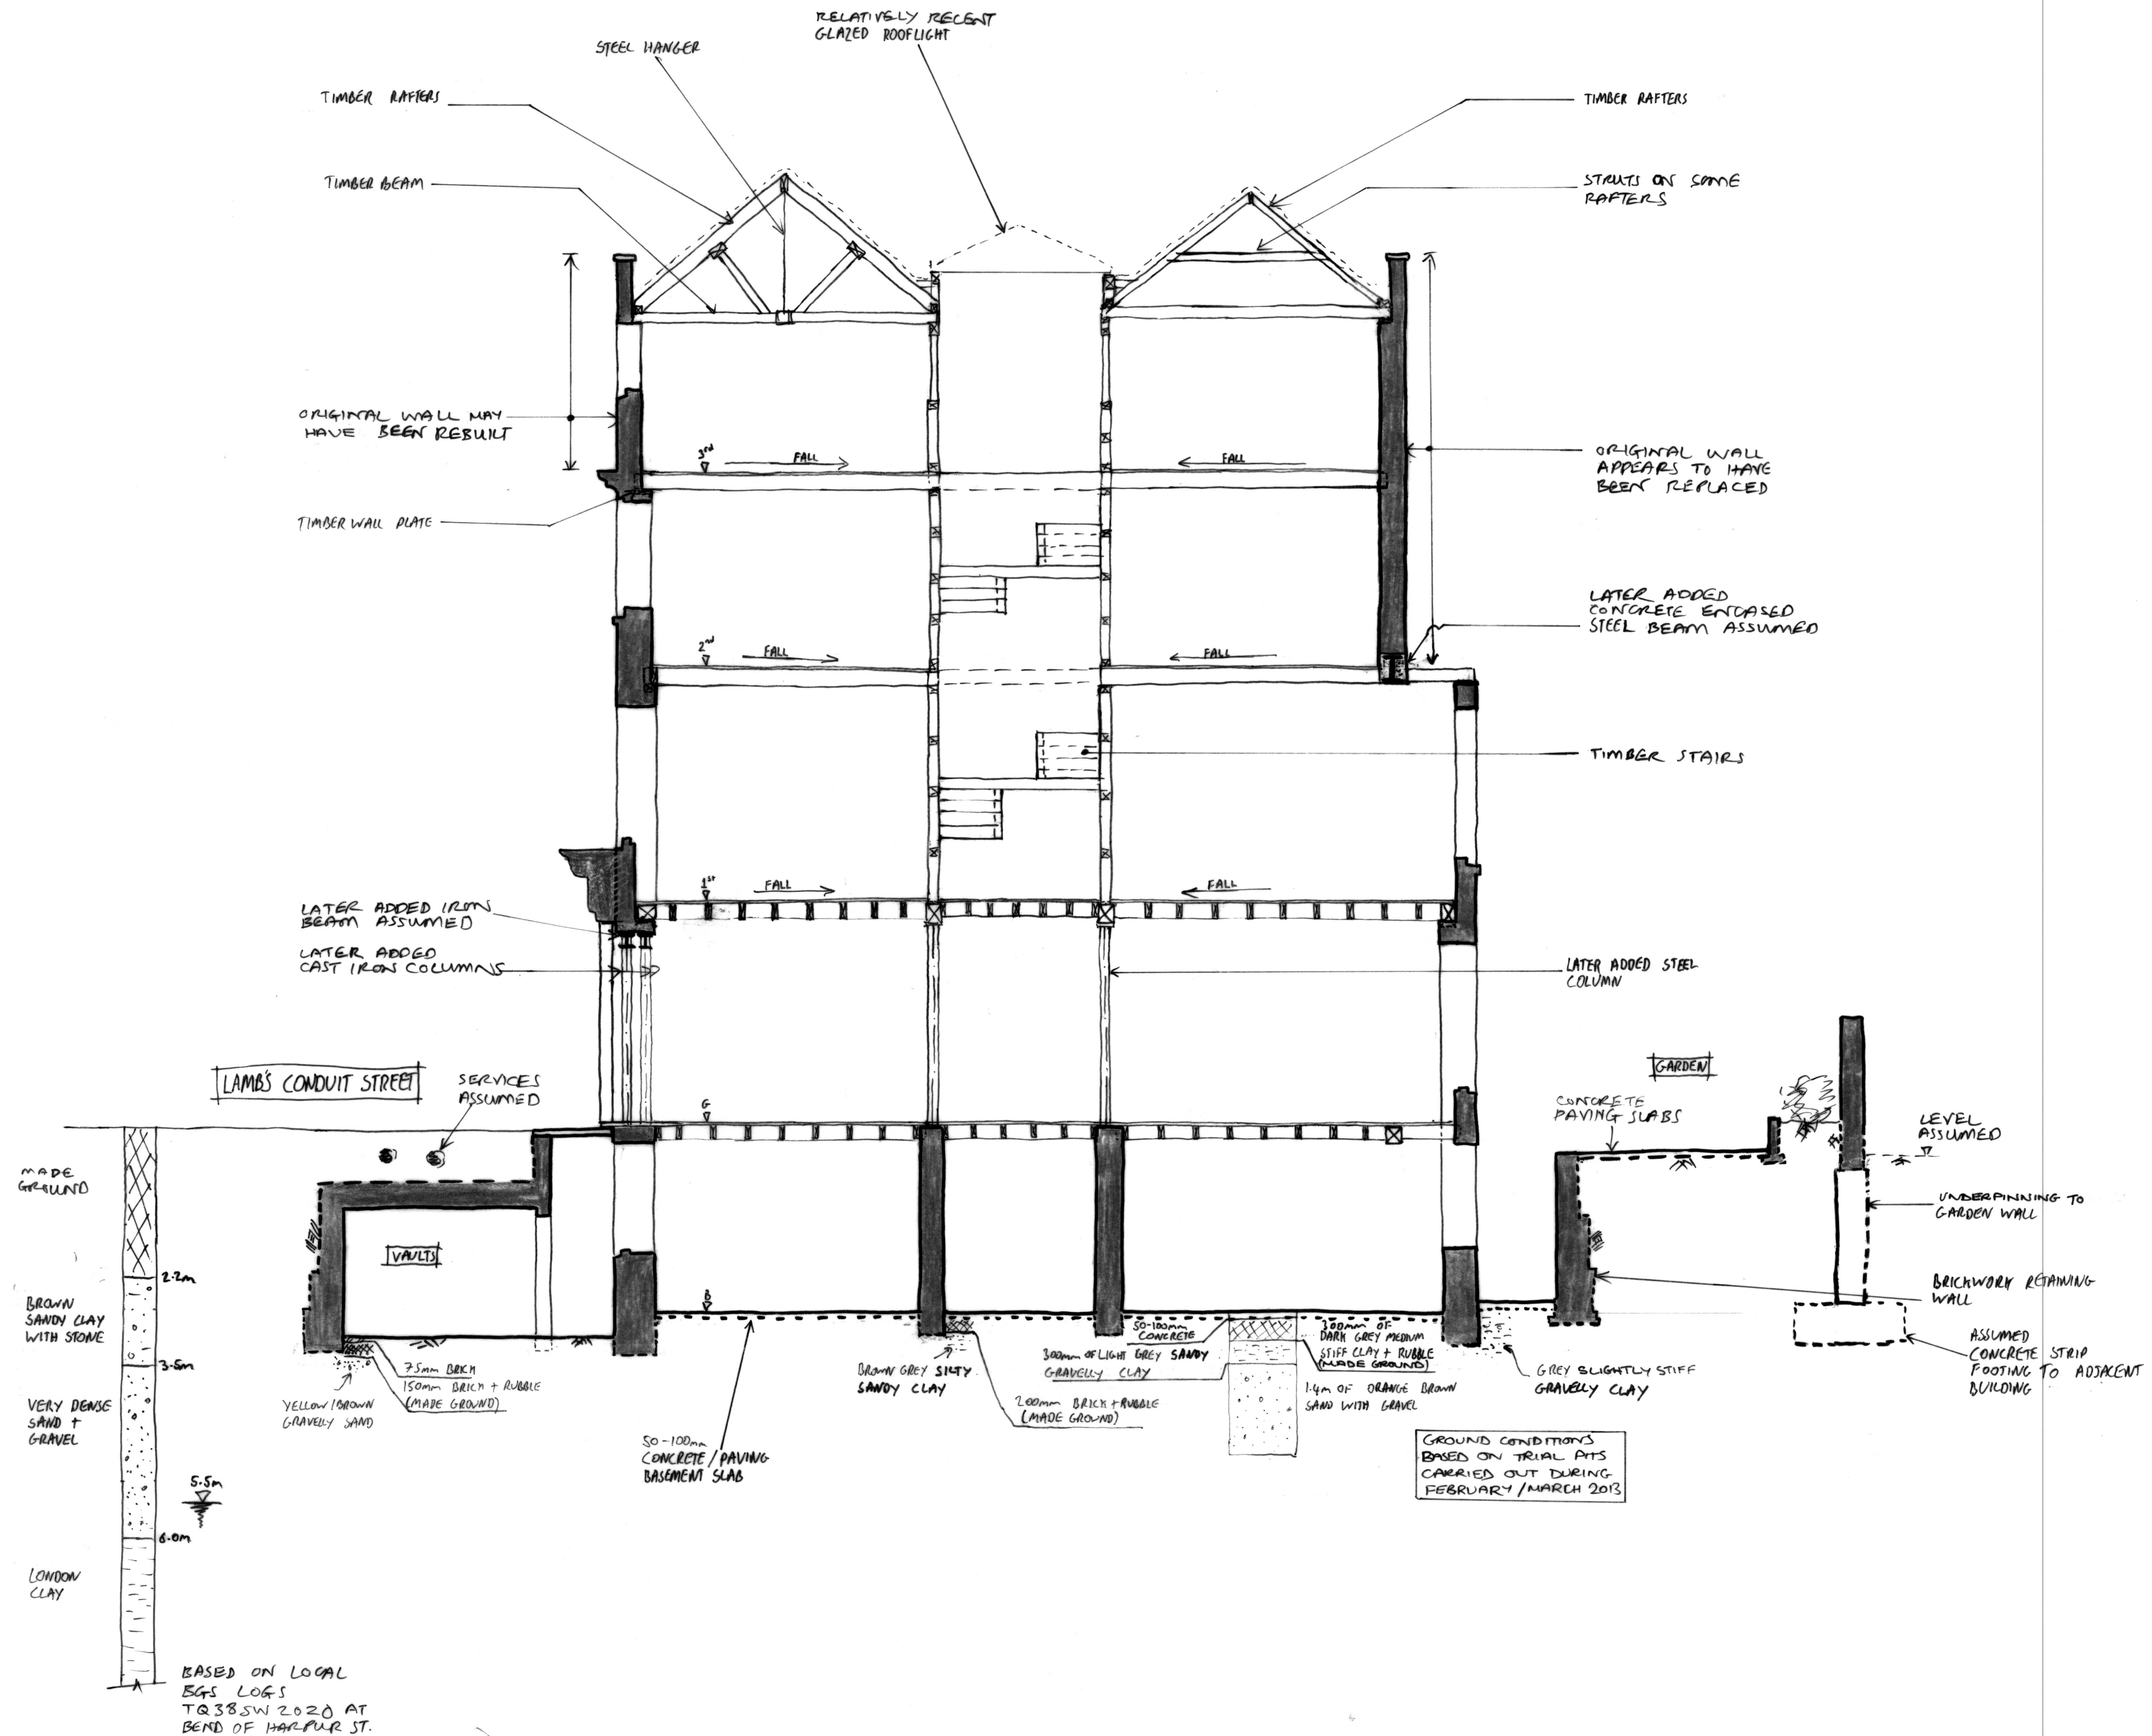

notes

1. THIS DRAWING IS TO BE READ IN CONJUNCTION WITH ALL OTHER RELEVANT ARCHITECTS AND ENGINEERS DRAWINGS AND THE SPECIFICATION.

2. FOR GENERAL NOTES AND KEY REFER TO DRAWING 1466/171/10

FOR INFORMATION ONLY

22.06.15	ISSUED FOR INFORMATION AS PART OF CONSTRUCTION	JH:
28.01.15	ISSUED FOR INFORMATION AS PART OF TENDER	JH:

33/33A LAMB'S CONDUIT STREET, WC1N

EXISTING STRUCTURE - SECTION A-A

drawn ER
date NOV '12

checked RA
scale (original - A1)
1:50

Alan Baxter

75 Cowcross Street London EC1M 6EL
tel 020 7250 1555
email aba@alanbaxter.co.uk
www.alanbaxter.co.uk

diag. no. C1466/171/20