


GENERAL NOTES

1. This drawing must not be used for construction or installation purposes unless expressly stated.
2. All dimensions must be verified on site before completing shop drawings or setting out the work.
3. This drawing must be read in conjunction with the technical specification and associated equipment schedules.
4. This drawing must be read in conjunction with the architectural and structural engineer's drawings.
5. Setting out of all equipment on show shall be carried out by the Architect.

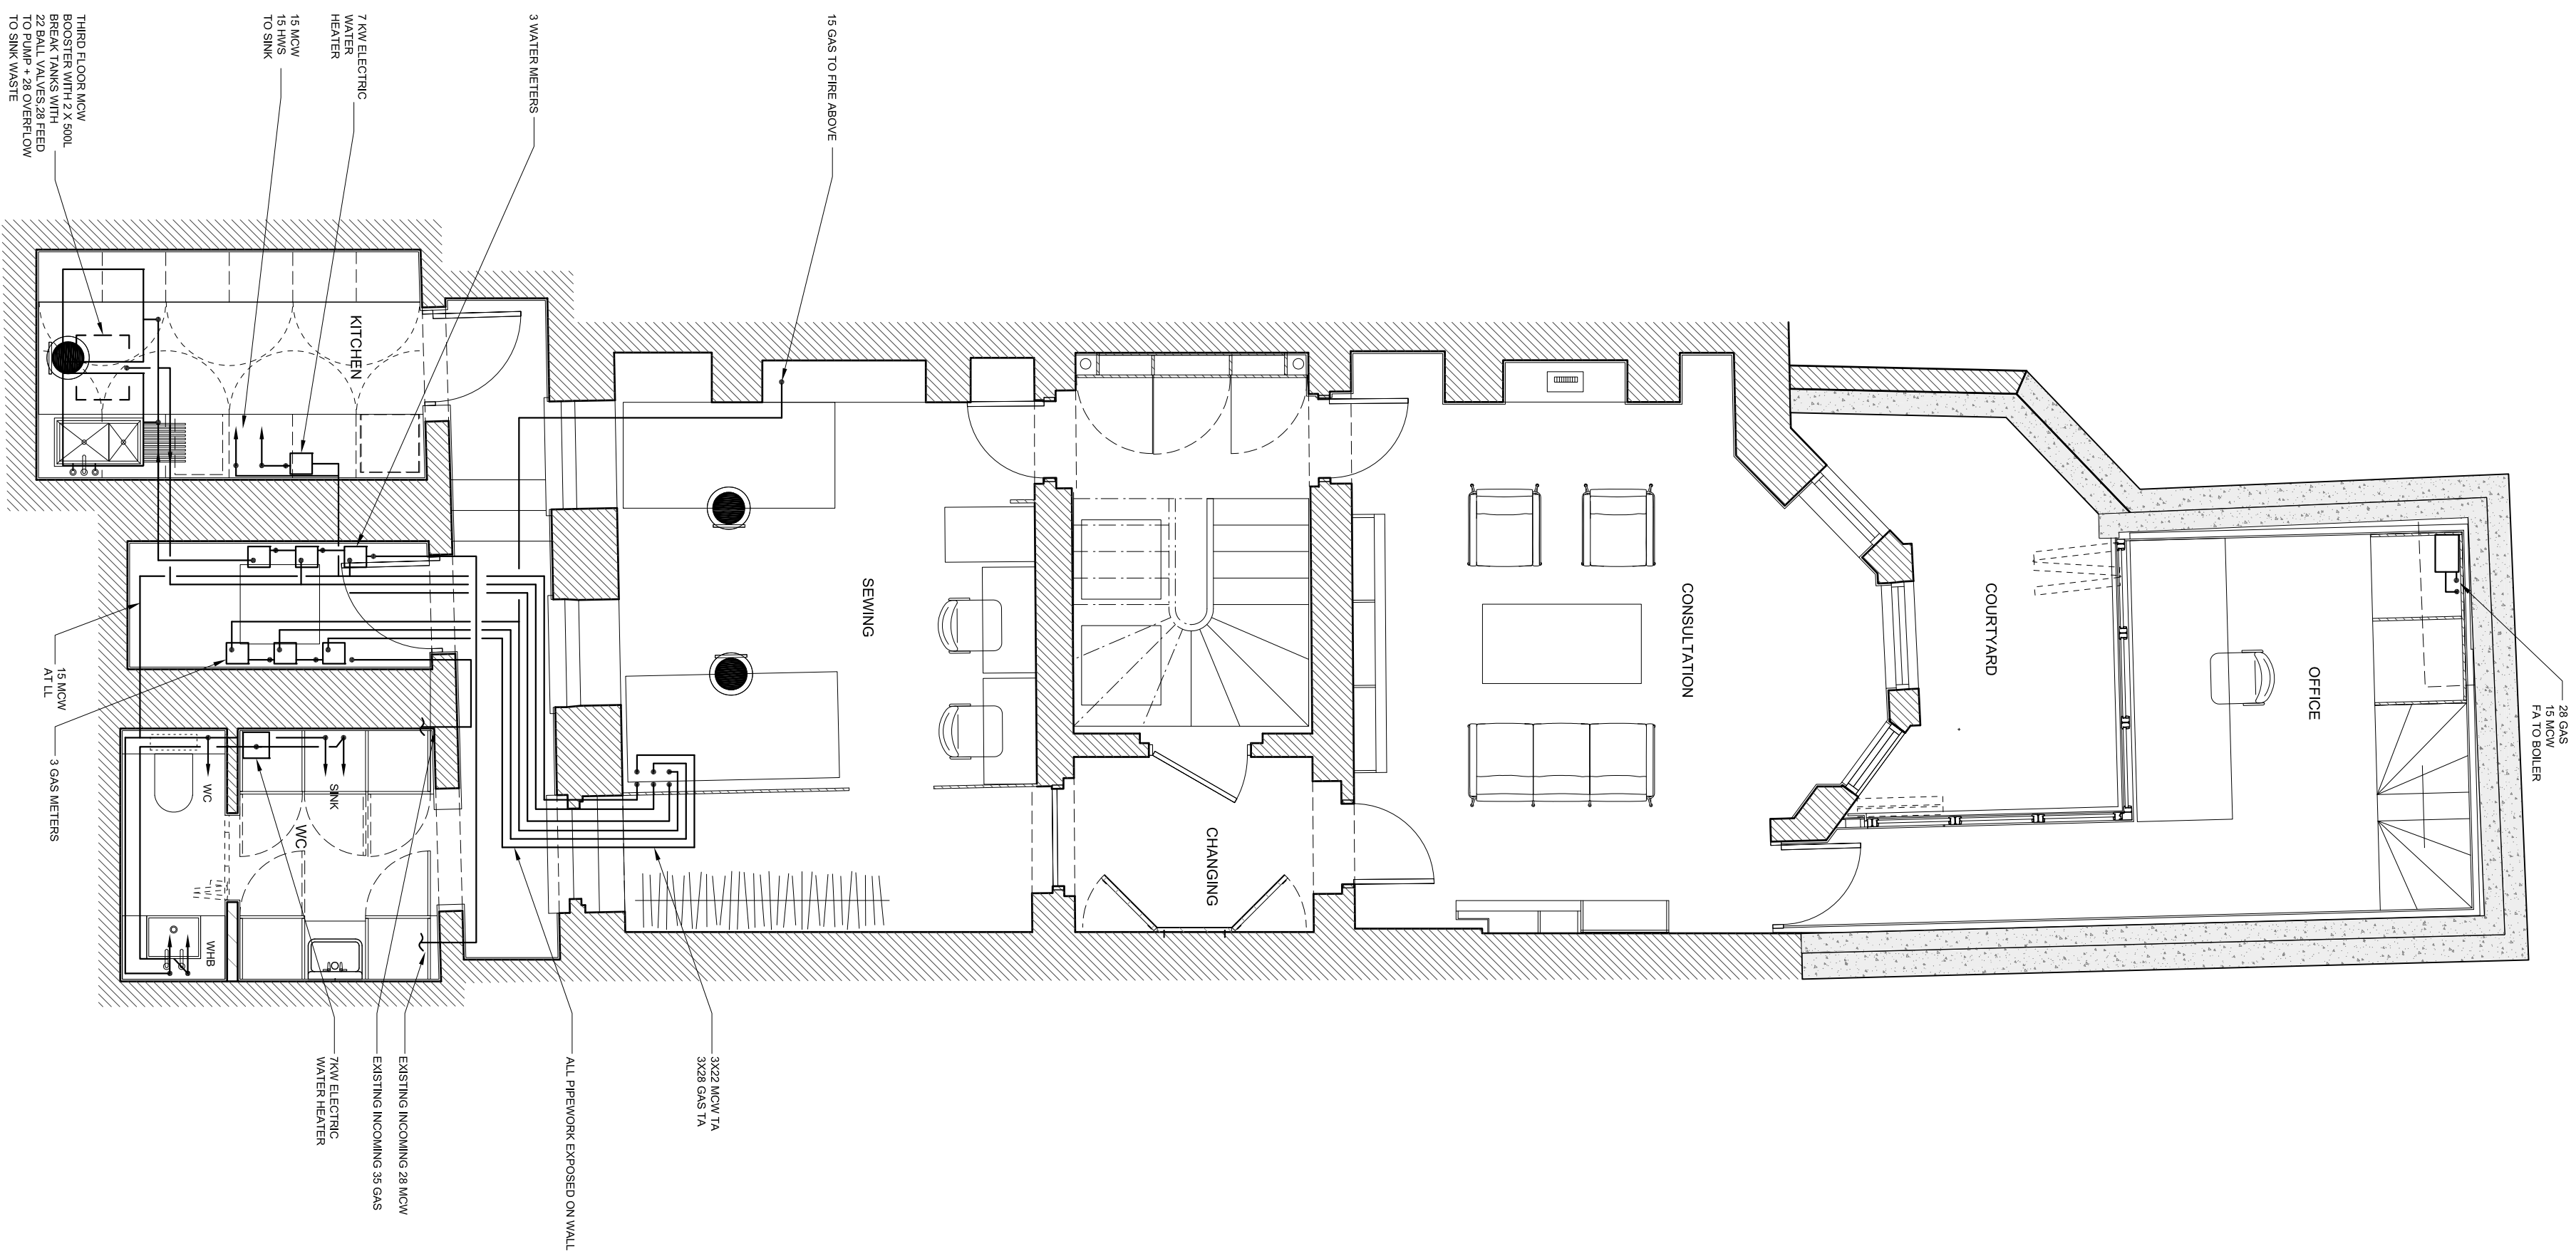

© COPYRIGHT	THIS DRAWING IS COPYRIGHT AND MAY NOT BE ALTERED, REPRODUCED OR USED OTHER THAN AS INTENDED. PERMISSIONS FOR WHICH IT IS ISSUED WITHOUT THE WRITTEN PERMISSION OF STUDIO LINK			
	STATUS OF DRAWING			
	THE PURPOSE OF THE DRAWING WHEN ISSUED AS A TENDER DRAWING IS TO ENABLE TENDERS TO INTERPRET CORRECTLY THE DESIGN AND SIMILAR CONCEPTIVE TENDERS FOR THE WORK. A TENDER DRAWING WHETHER ORIGINAL OR AMENDED SHALL NOT BE USED AS AN INSTALLATION DRAWING EXCEPT UNDER THE TERMS CONTAINED IN THE CONDITIONS OF TENDERS.			
WARNING	DO NOT SCALE THIS DRAWING. VERIFY ALL DIMENSIONS AND STRUCTURAL DETAILS ON SITE. IF IN ANY DOUBT, ASK/ENQUIRE ACTING.			
	READ THIS DRAWING IN CONJUNCTION WITH THE APPROPRIATE SPECIFICATIONS)			
	RELATED DOCUMENTS			
revision	date	drawn	noted	
	05/09/2015	AA	REDDMAN	

Studio Nine

environmental
engineering
consultants

S9

project

33 LAMBS CONDUIT STREET
LONDON WC1N

title

BASEMENT
WATER & GAS SERVICES

scale	date	drawing	job no	dwg no	rev
1:50 @ A1	Sept 2015	AA	9350	MS.11	"A"

RINGSTAD BUSINESS CENTRE
SPENCER STREET
RINGSTAD
NORTHANTS NN4 4BX

T: 0455 2006056
info@studio-nine.net
www.studio-nine.net

© STUDIO NINE

DO NOT SCALE FROM THIS DRAWING : VERIFY ALL DIMENSIONS ON SITE