



Client **Rise Construction Ltd**
Job


1 X Sliding Sash - WB03

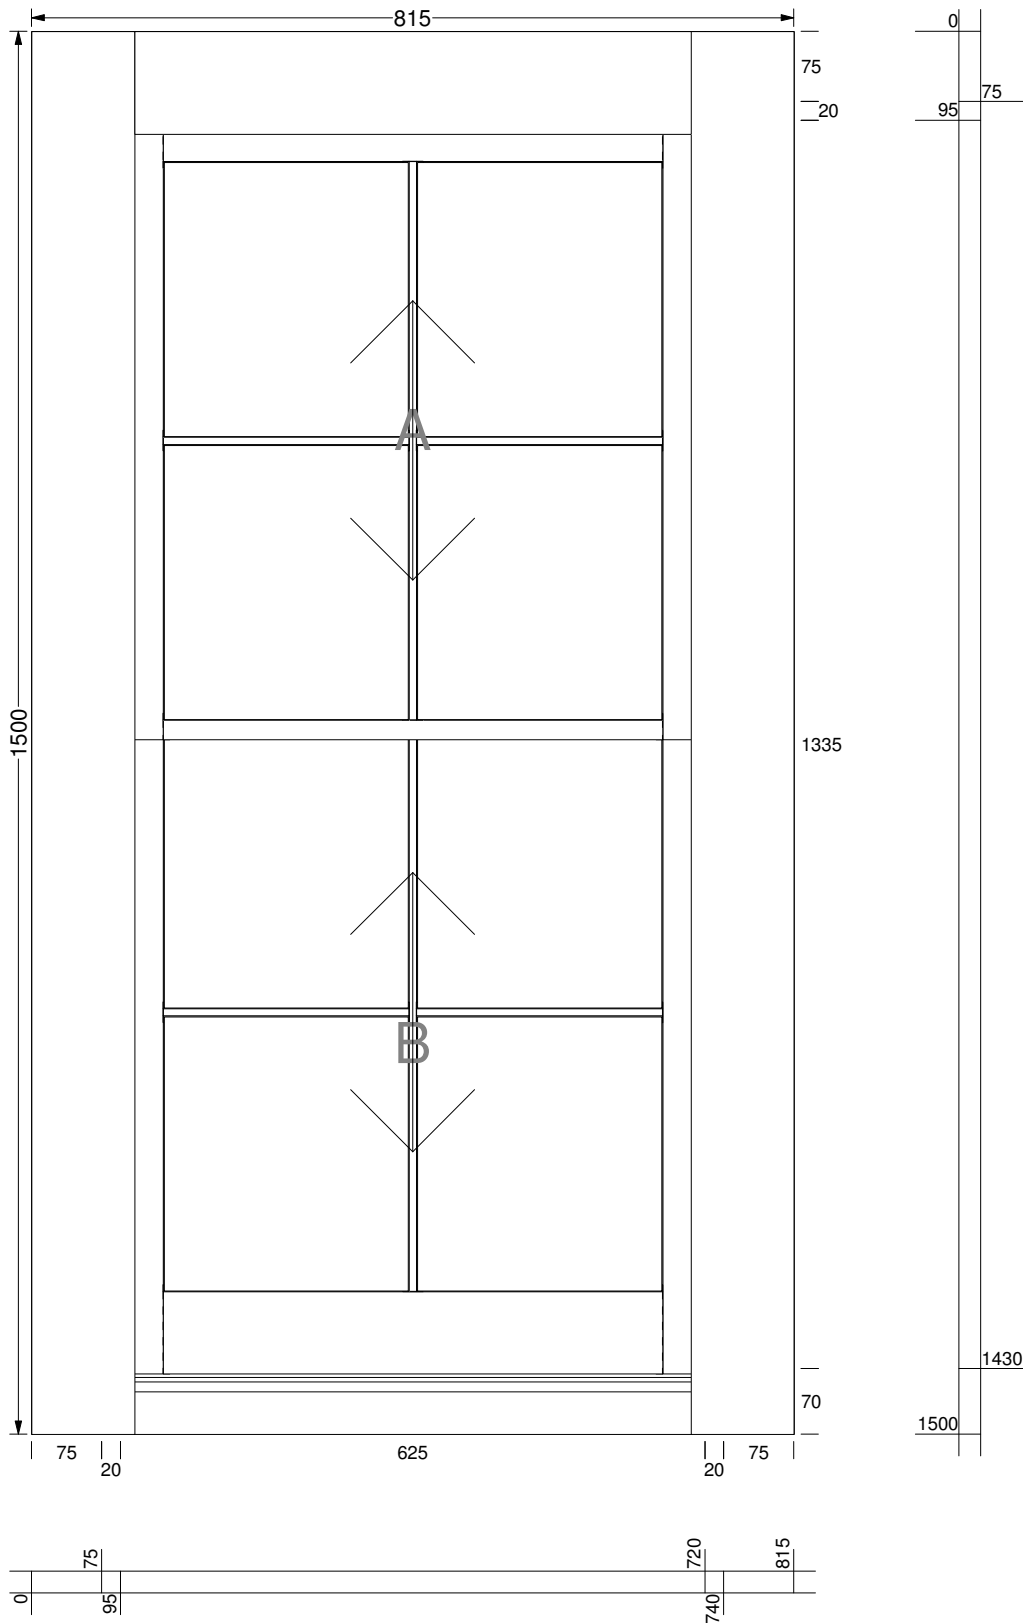

1 X Sliding Sash - WB04

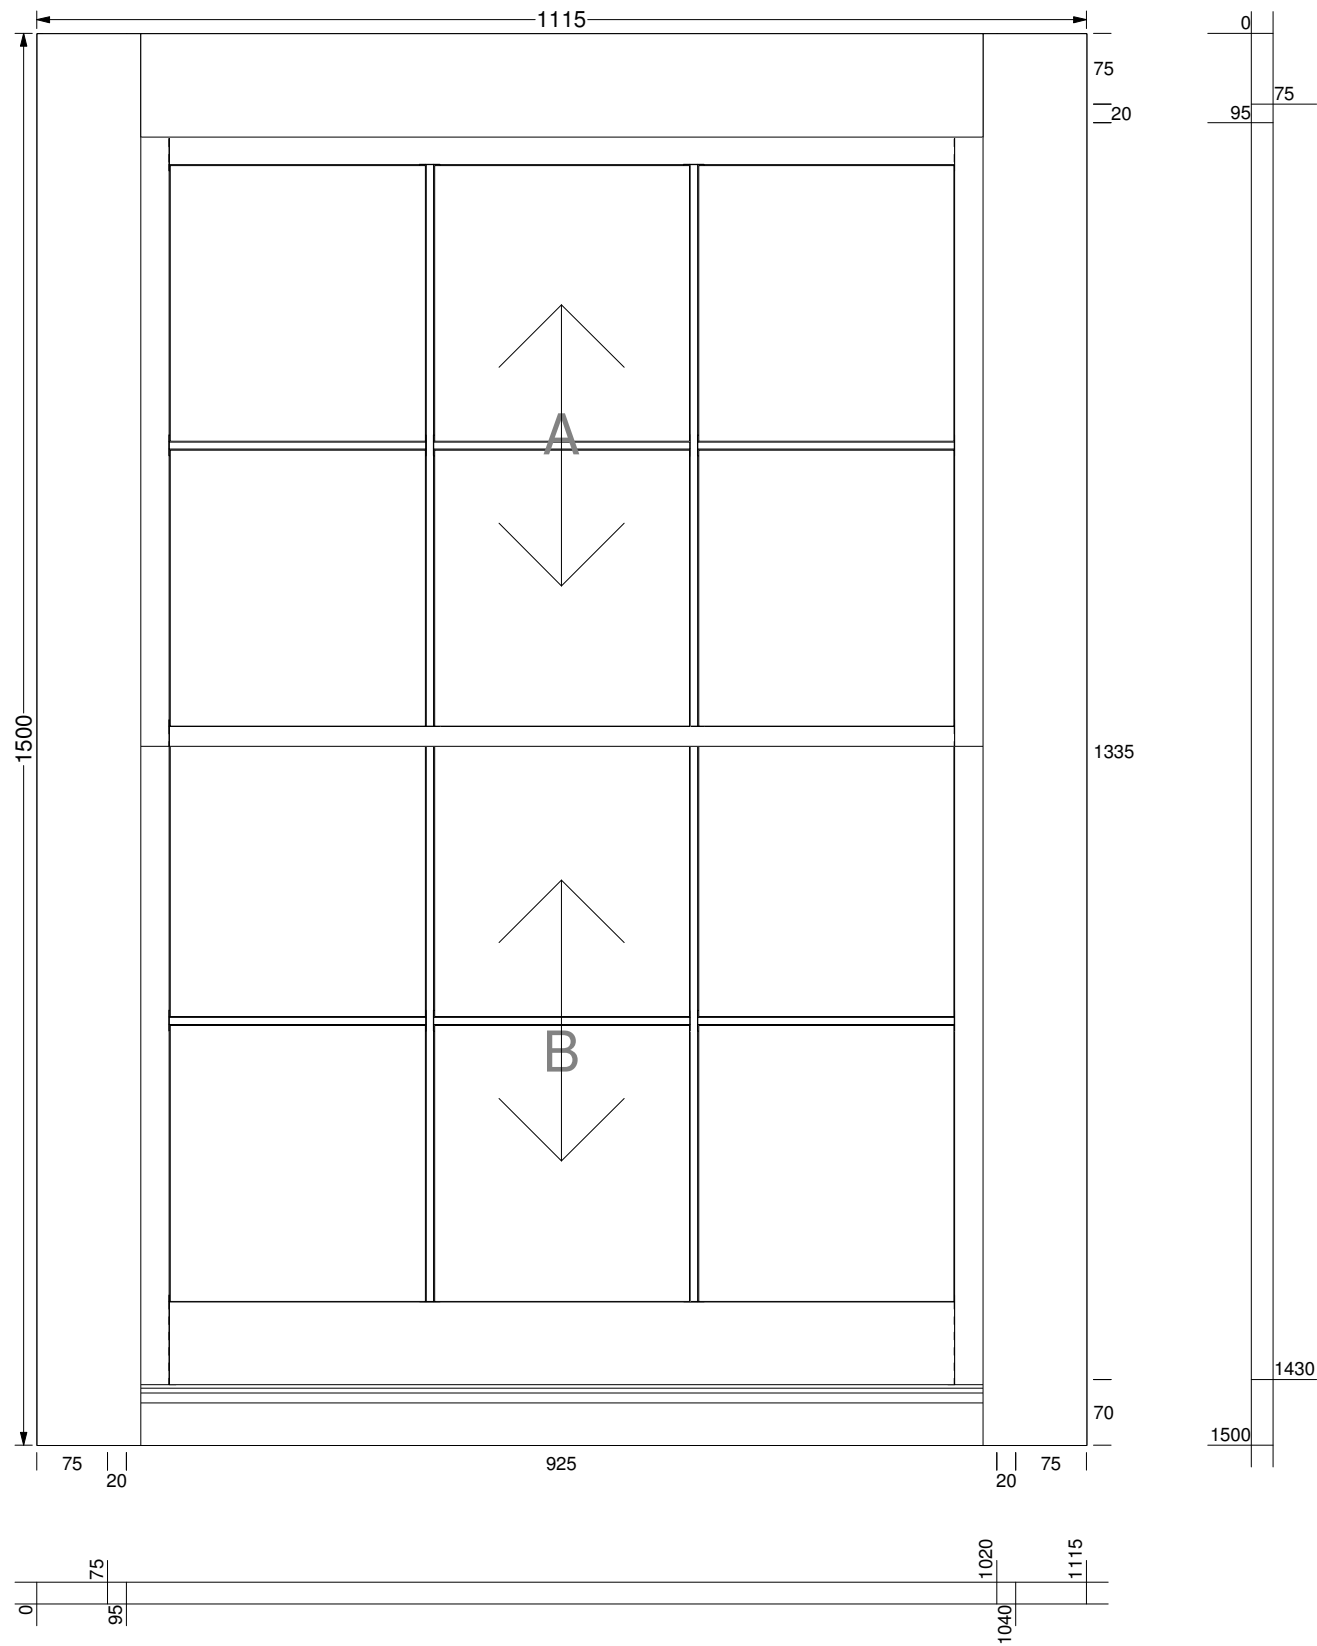

1 X Sliding Sash - WB05

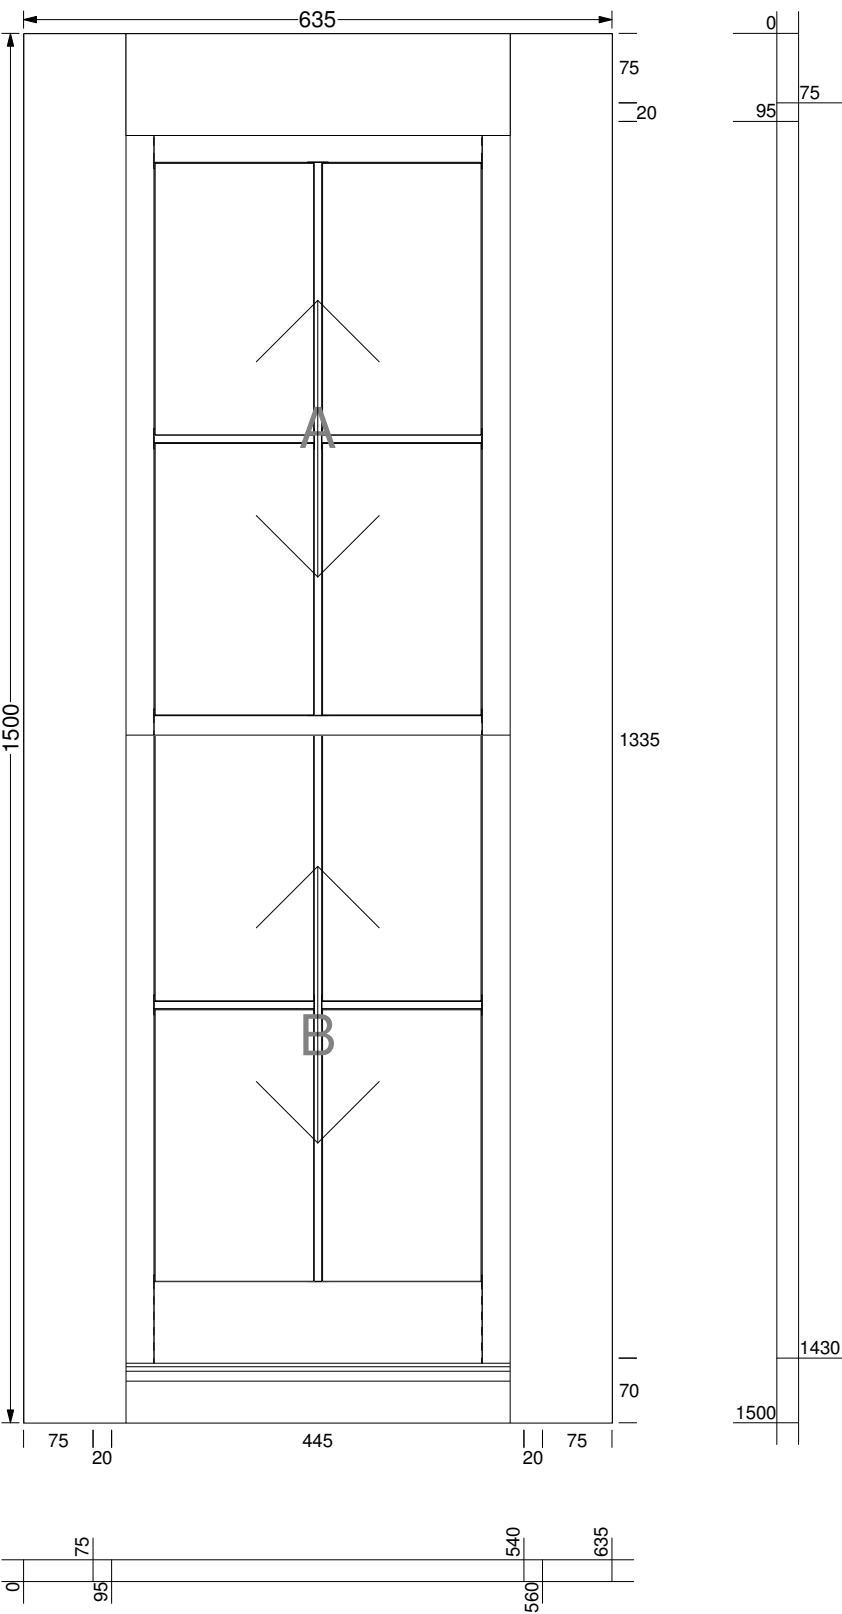

1 X Sliding Sash - W1-05

