




EXISTING WINDOW ELEVATION

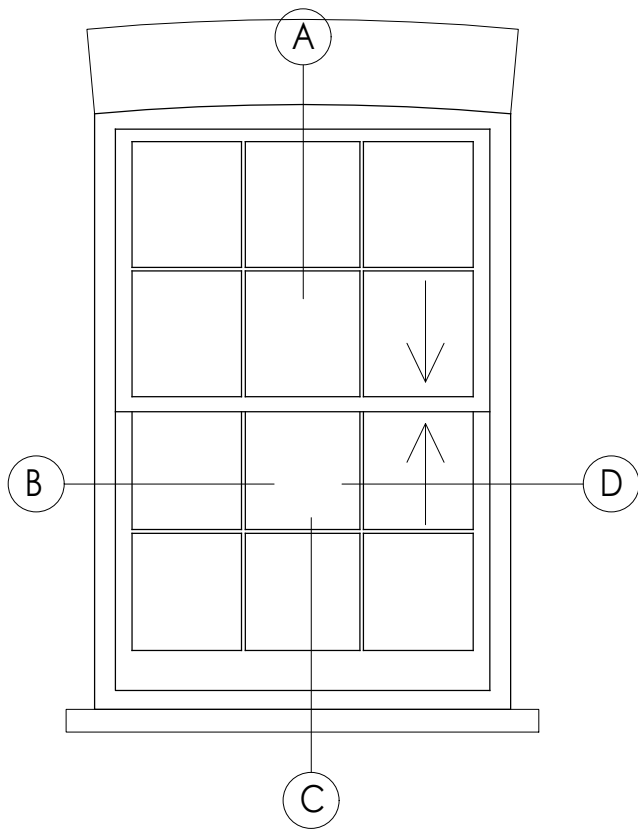


SCALE 1:20 @ A1

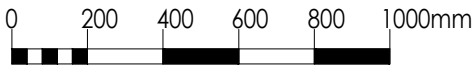


EXISTING DETAILS

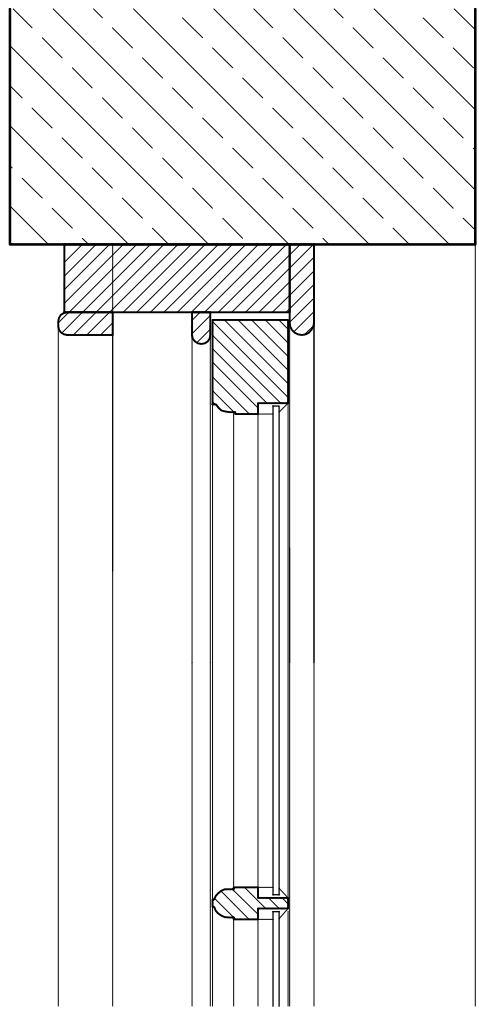


DETAIL A

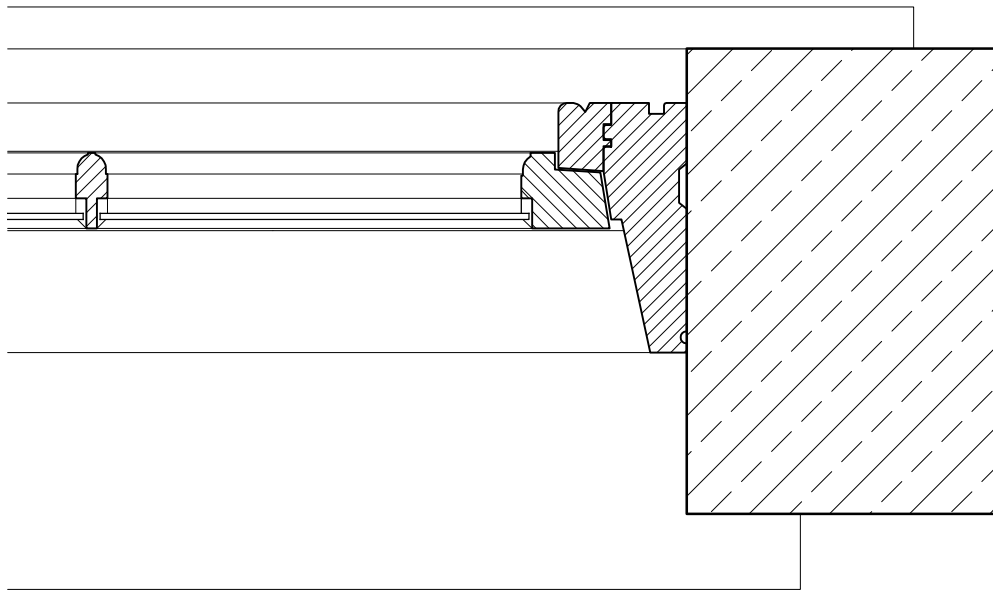

DETAIL B

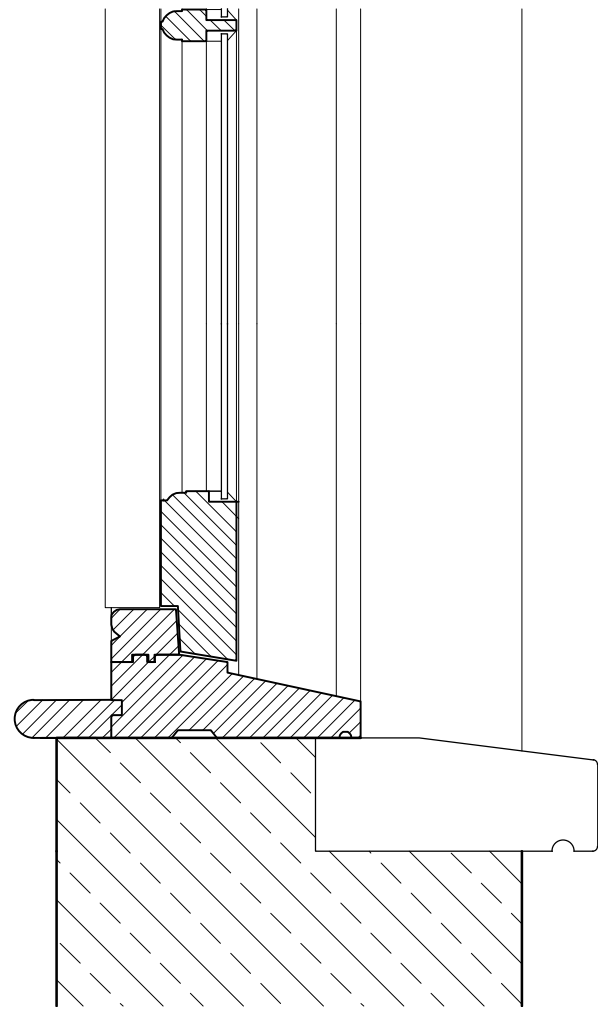

DETAIL C

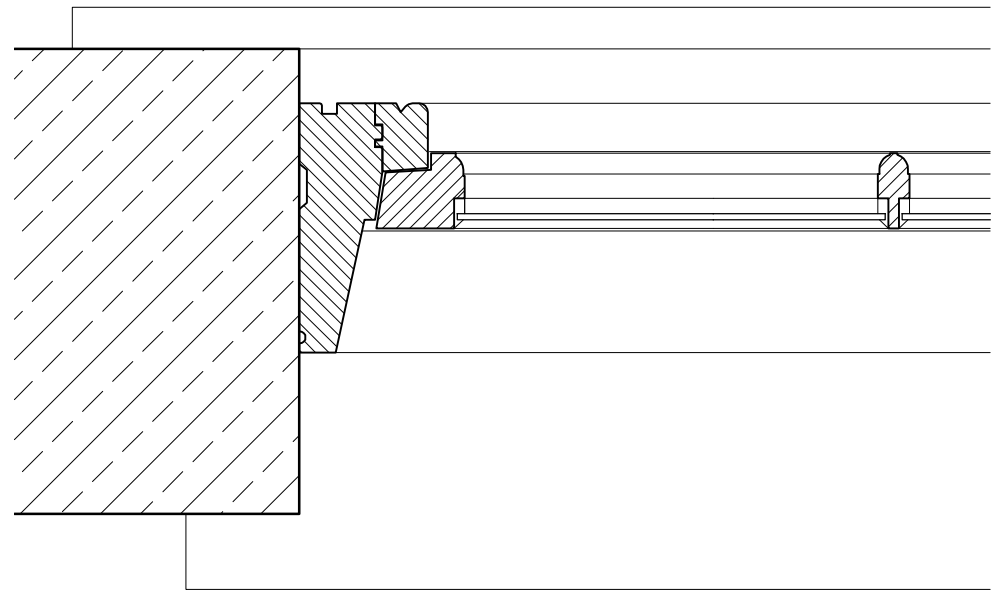

DETAIL D


SCALE 1:5 @ A1



Amendments

A - TM - 14.07.16 - DRAWING UPDATED TO CAMDEN COUNCIL COMMENTS


PROPOSED WINDOW ELEVATION

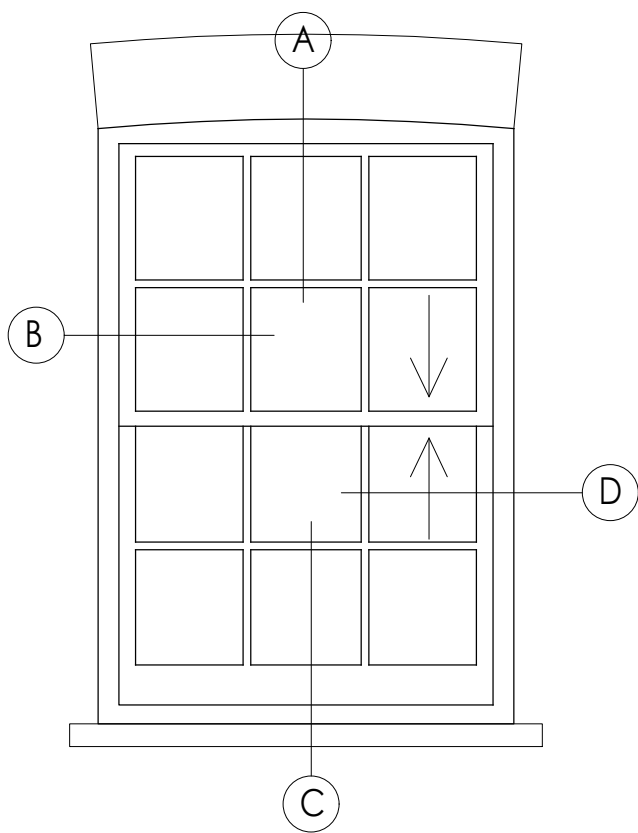


SCALE 1:20 @ A1




PROPOSED DETAILS

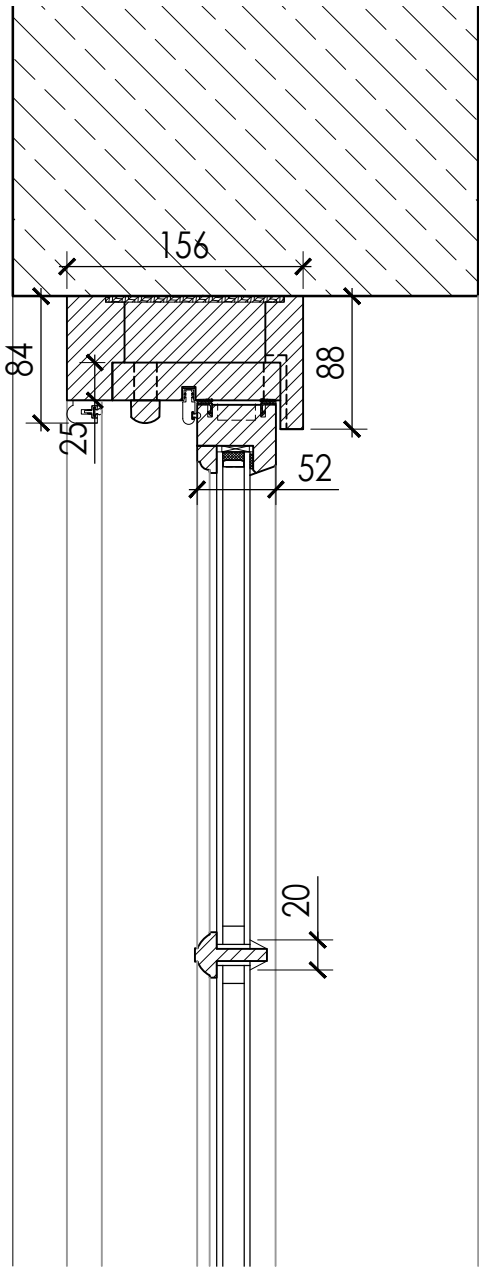


DETAIL A

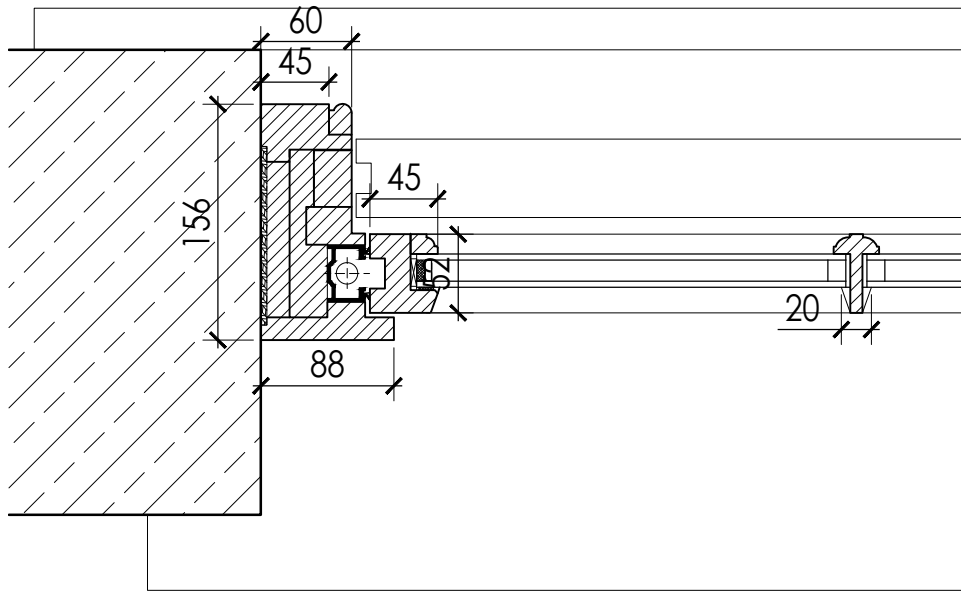

DETAIL B

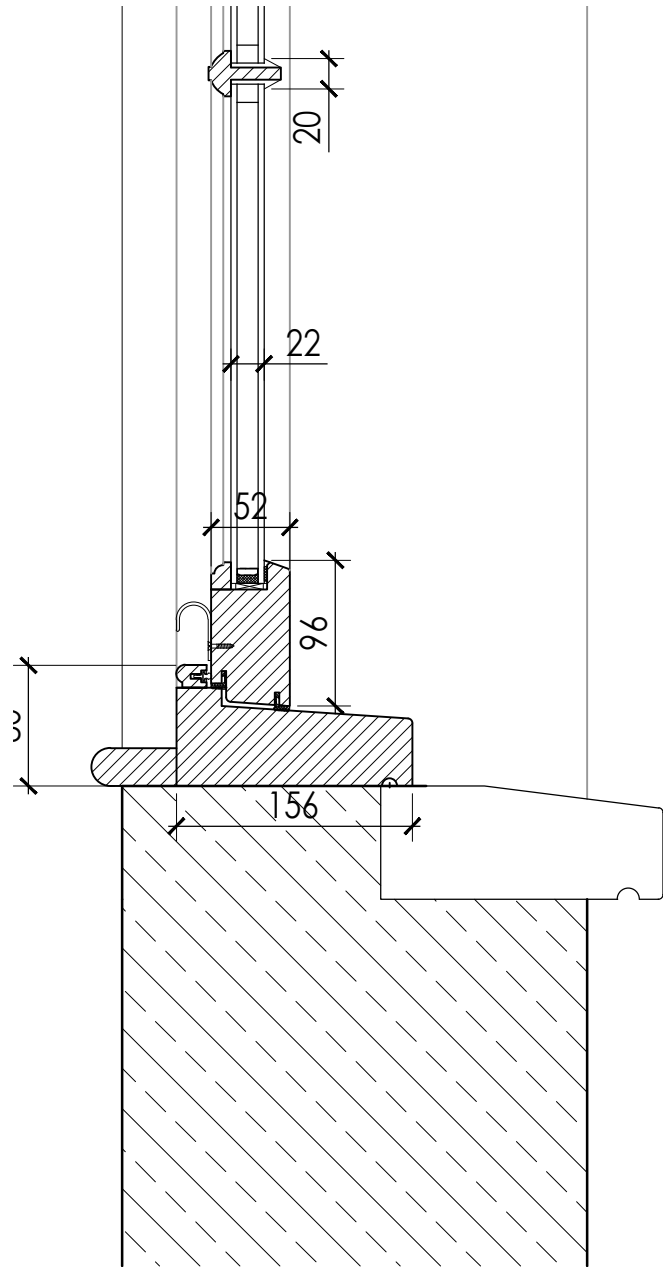


DETAIL C

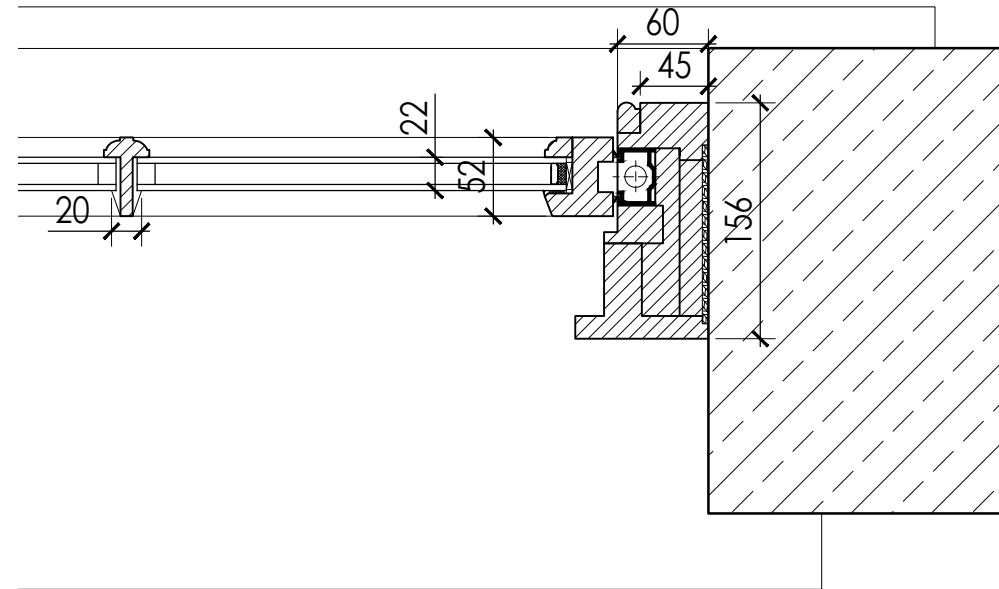

DETAIL D

SCALE 1:5 @ A1

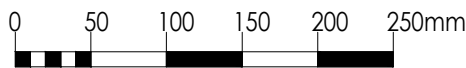

DO NOT SCALE FOR CONSTRUCTION



STUDIOS 1 & 2
OLD KINGS HEAD COURT
11 HIGH STREET
DORKING
SURREY RH4 1AR

T 01306 887070
F 01306 876716
admin@bpg.co.uk
www.bpg.co.uk

BUILDING SURVEYING
ARCHITECTURE
PROJECT MANAGEMENT
QUANTITY SURVEYING

PROJECT

113, 129, 131, 133, 135, 137
& 139 ST PANCRAS WAY,
LONDON, NW1 0SY

CLIENT

ORIGIN HOUSING
ASSOCIATION

	DATE	MAY 2016
DRAWN	TM	CHECKED
		CM
SCALE	1:5 @ A1 1:20 @ A1	FOR
		PLANNING

TITLE

EXISTING AND PROPOSED
TYPICAL WINDOW DETAILS

DRAWING NO.	REV
3823/PL11	A