


NON - MATERIAL AMENDMENT TO CONSENTED PLANNING PERMISSON

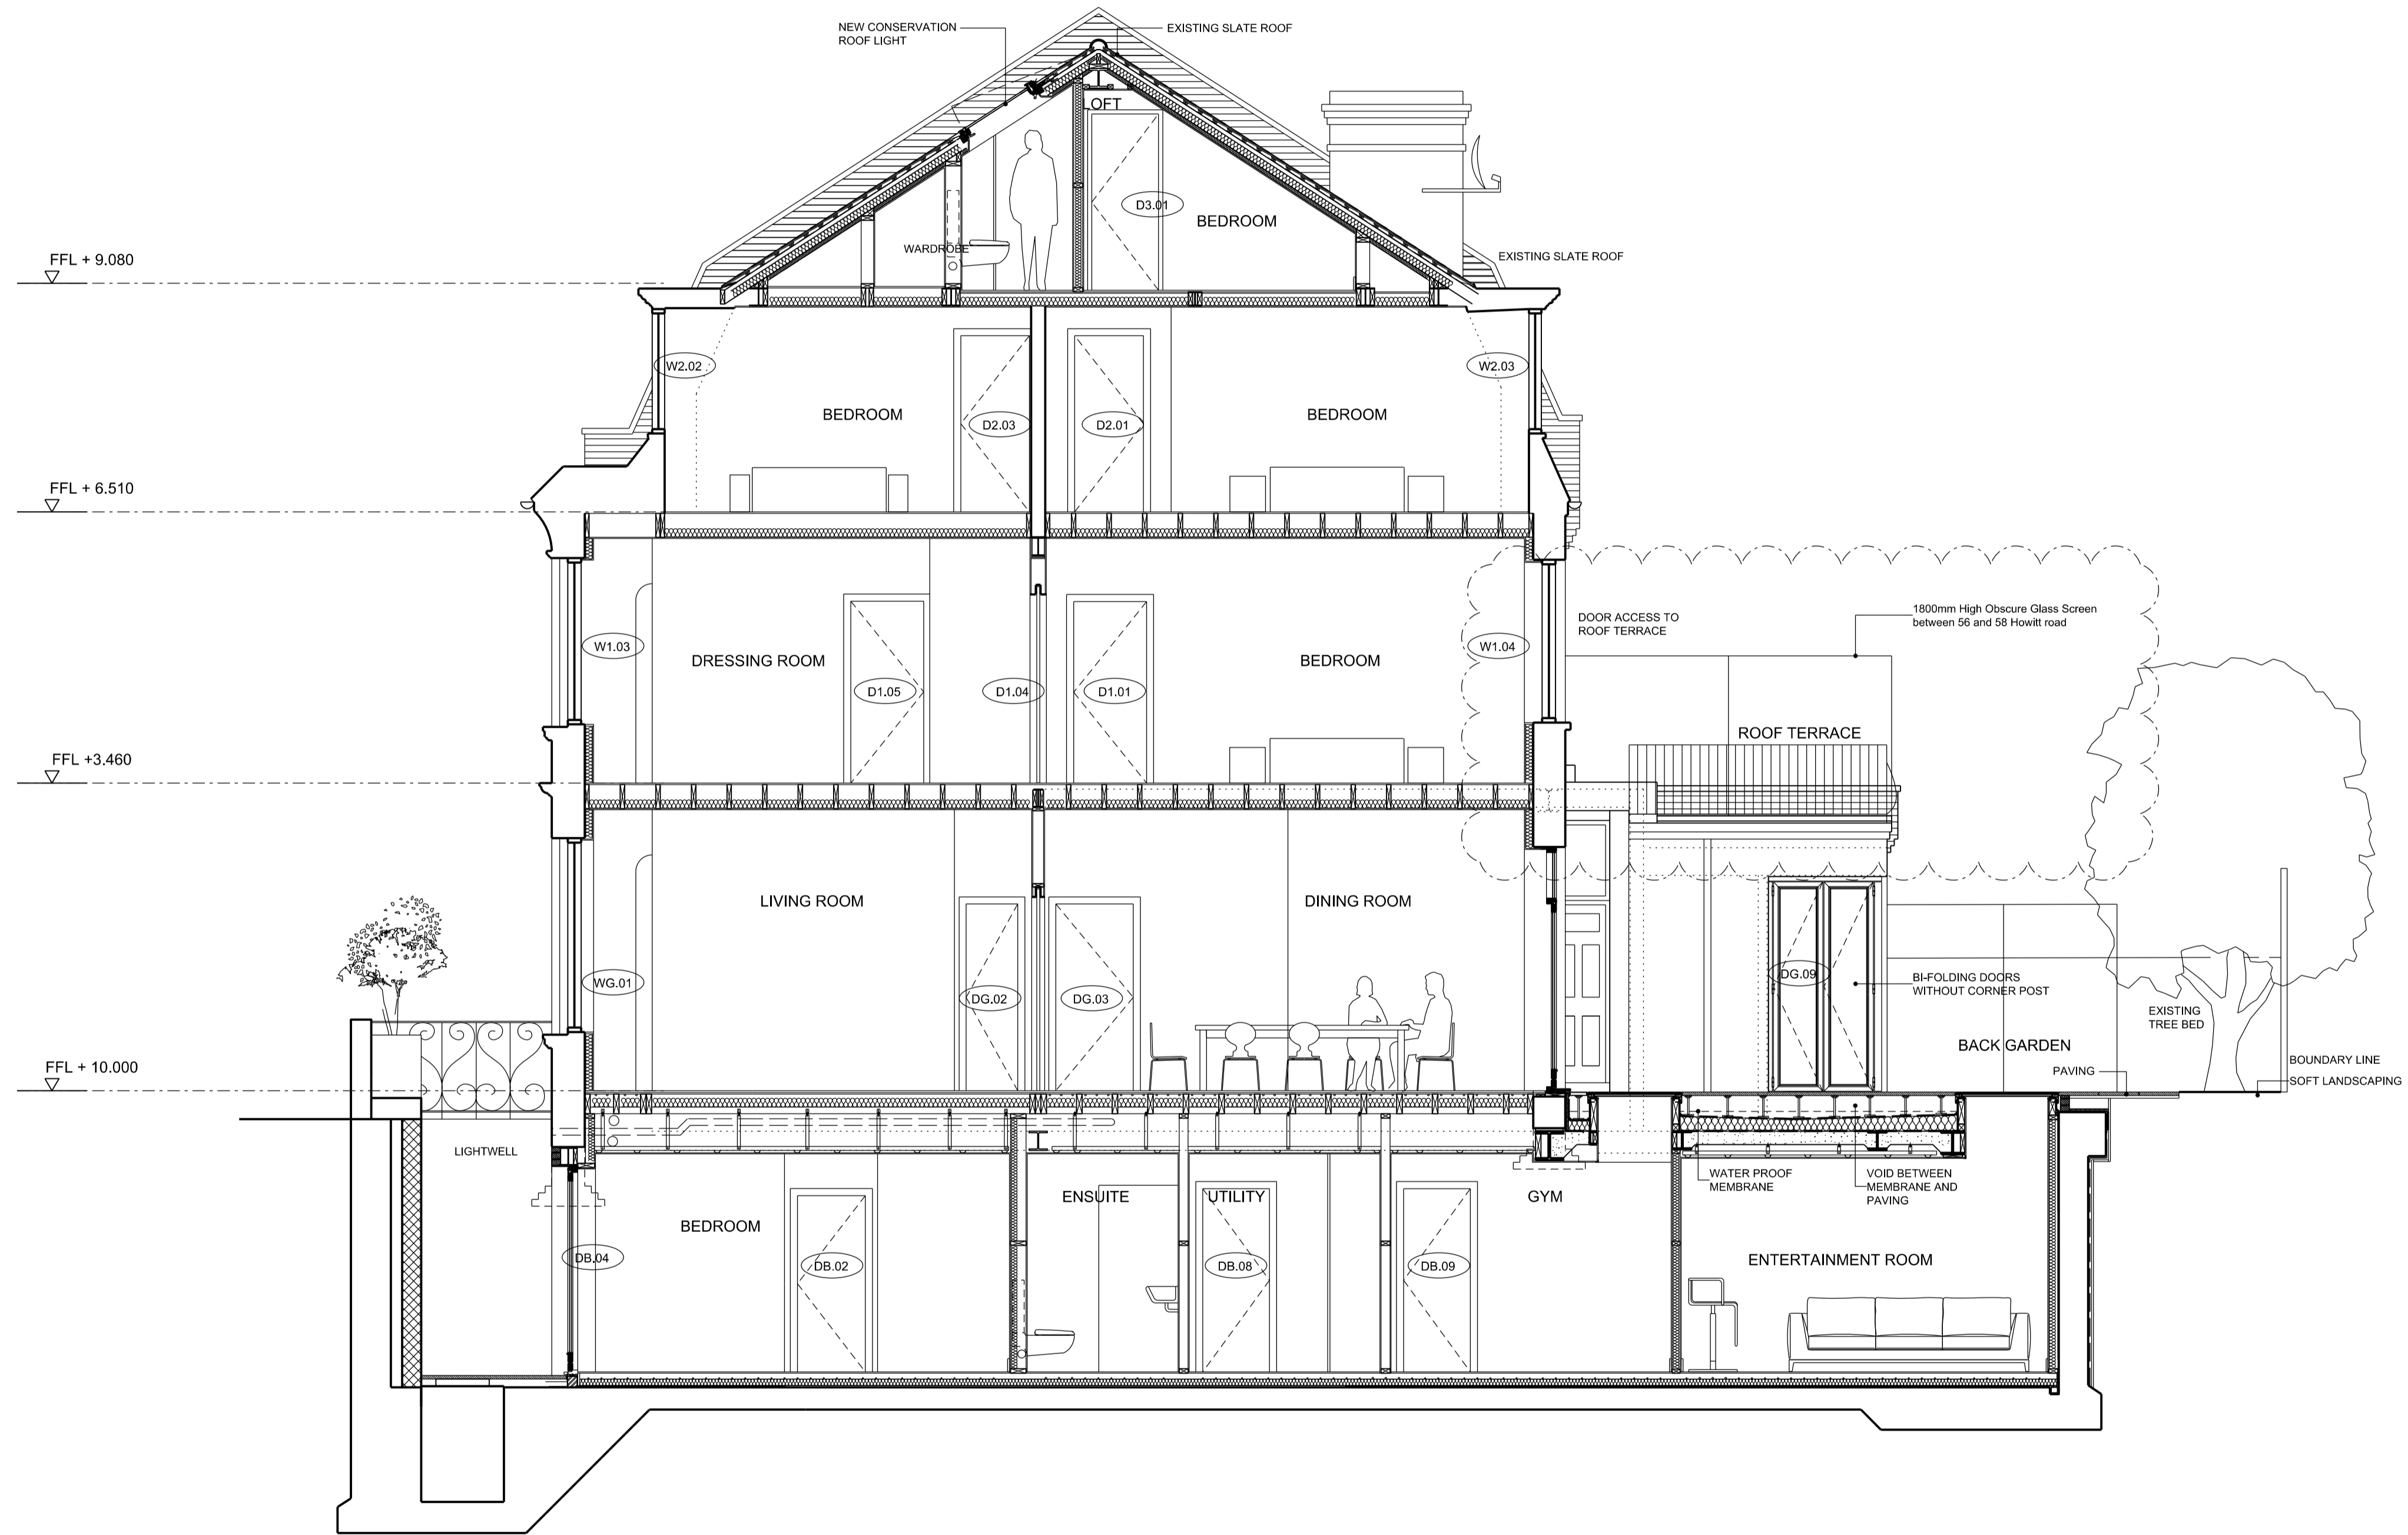

01 PROPOSED SECTION A-A
1:50



Rev	Date	Description of Revisions	Drawn	Chkd	Appr
05	16.07.2019	FOR PLANNING	CC	GF	
04	10.06.2019	FOR PLANNING	CC	GF	
03	11.05.2019	FOR PLANNING	CC	GF	
02	03.03.2019	For Client	CC	GF	
01	22.02.2019	For Client	CC	GF	

Graham Ford Architects
 Britannia House
 11 Glenthorne Road
 London W6 0LH
 +44 (0)20 8748 2024
 +44 (0)7949495261
 graham@grahamfordarchitects.com

56 HOWITT ROAD, NW3 4LJ

PROPOSED SECTIONS

Designed	G.Ford	Signet	Date
Drawn		Signet	Date
Checked		Signet	Date
Approved		Signet	Date

Scale(s) 1:50@A1 1:100@A3
 Drawing Number PL-3000 Revision 05