




01 Master closet
18_02_03 Elevation north wall

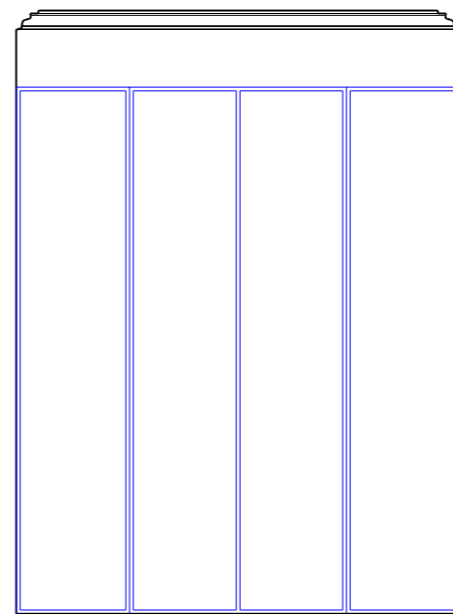

02 Master closet
18_02_03 Elevation east wall

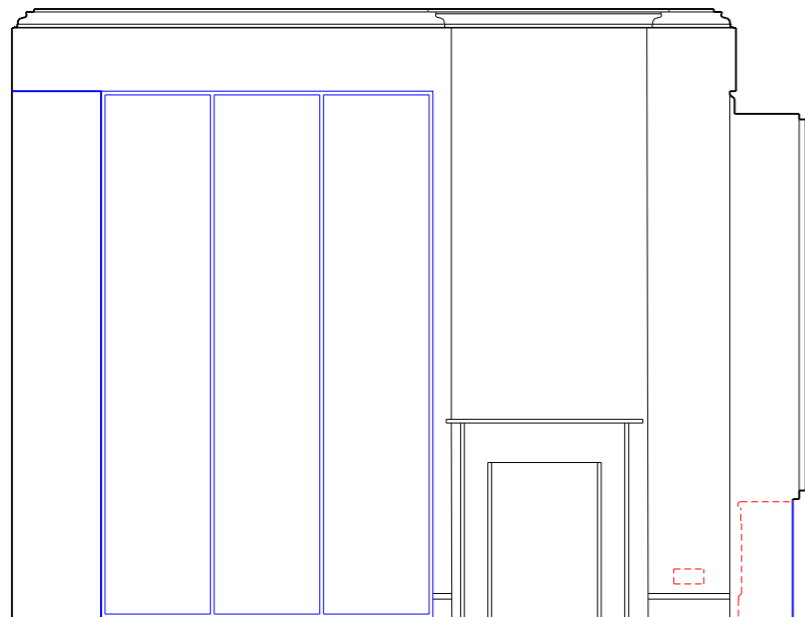

03 Master closet
18_02_03 Elevation south wall

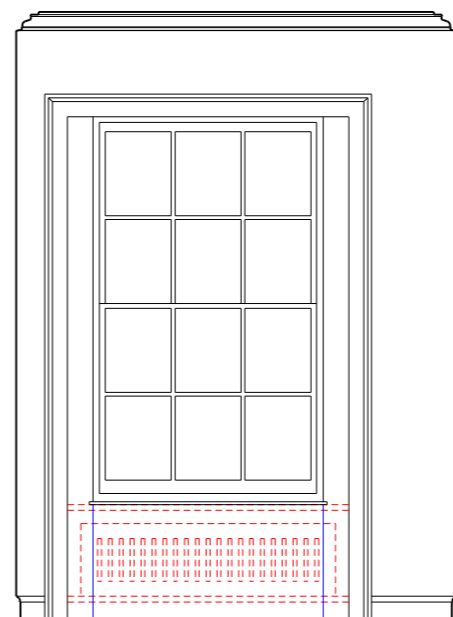


04 Master closet
18_02_03 Elevation west wall

General notes:
Do not scale from drawings.
Errors to be reported immediately to the Architect.
To be read in conjunction with all relevant Architects', Services and Structural Engineers' drawings.
All existing site, tree and building information has been compiled from different sources.
All dimensions to be checked on site.

Key
— Existing
- - - Demolition
— Proposed

Rev.	Date	Description	Drawn	Check

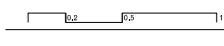

GC Office

7 Roland Mansions
142 Old Brompton Road
London SW7 4NP
T +44 207 313 3949
www.gcoffice.co.uk


Project **10 Gloucester Gate** Project number **01**

Client **Mr and Mrs Salem**


© GC Office Ltd.

Drawing name **Internal elevations Master closet Second floor** Drawing number **18_02_03**


Date **24/06/2016** Issue **00**
Scale / Format **1:20 / A1**
Drawn / Checked **GFA**
Approved **GFA**
CAD Reference **01_18_02_03**

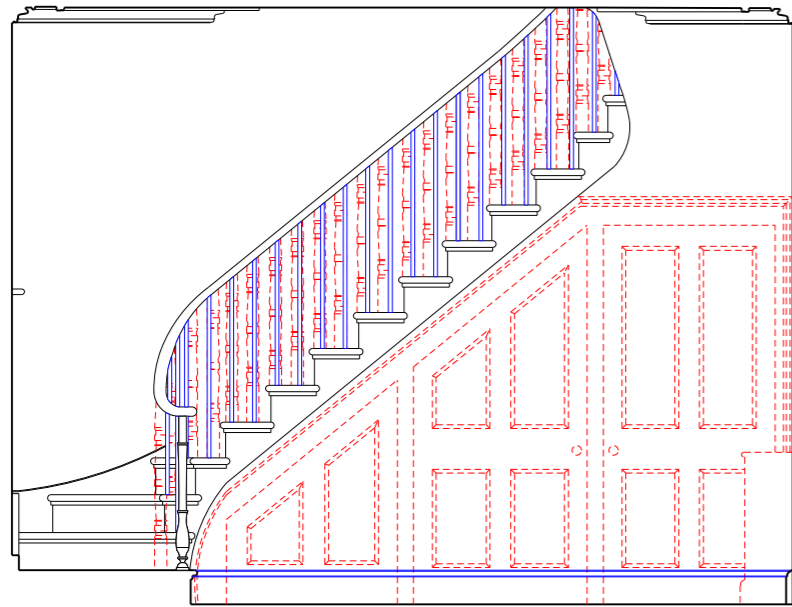

01 Stairwell
18_02_04 Elevation north wall

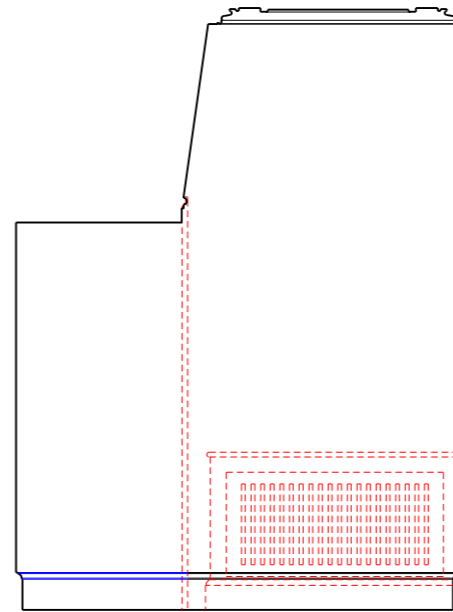

02 Stairwell
18_02_04 Elevation east wall

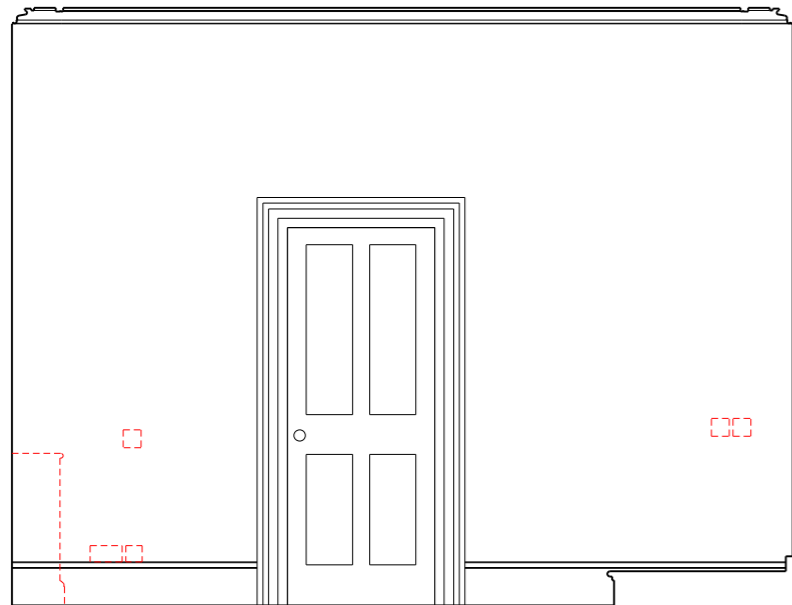

03 Stairwell
18_02_04 Elevation south wall

General notes:
Do not scale from drawings.
Errors to be reported immediately to the Architect.
To be read in conjunction with all relevant Architects', Services and Structural Engineers' drawings.
All existing site, tree and building information has been compiled from different sources.
All dimensions to be checked on site.

Key
— Existing
- - - Demolition
— Proposed

Rev.	Date	Description	Drawn	Check

1:2 1:5 1

GC Office

7 Roland Mansions
142 Old Brompton Road
London SW7 4NP
T +44 207 373 3949
www.gcoffice.co.uk

Project 10 Gloucester Gate Project number 01


Client
Mr and Mrs Salem

© GC Office Ltd.

Drawing name Internal elevations Drawing number 18_02_04

Stairwell
Second floor


Date	24/06/2016	Issue
Scale / Format	1:20 / A1	00
Drawn / Checked	GFA	
Approved	GFA	
CAD Reference	01_18_02_04	

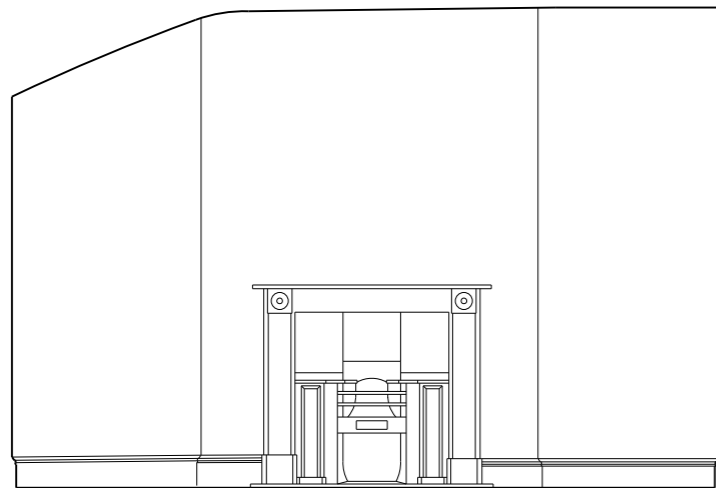


01 Bedroom A
18_03_01 Elevation north wall



02 Bedroom A
18_03_01 Elevation east wall

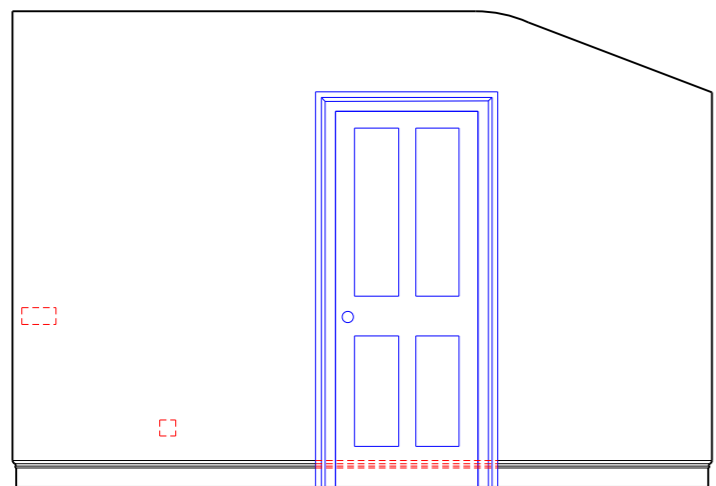

03 Bedroom A
18_03_01 Elevation south wall

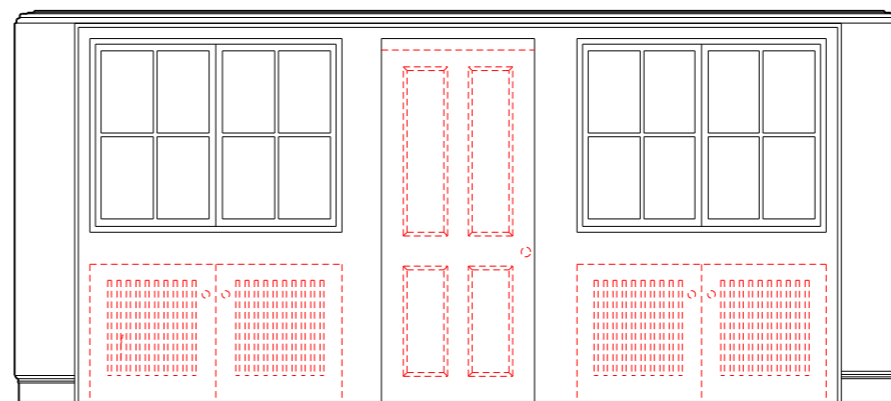

04 Bedroom A
18_03_01 Elevation west wall

General notes:
Do not scale from drawings.
Errors to be reported immediately to the Architect.
To be read in conjunction with all relevant Architects', Services and Structural Engineers' drawings.
All existing site, tree and building information has been compiled from different sources.
All dimensions to be checked on site.

Key
— Existing
- - - Demolition
— Proposed

Rev.	Date	Description	Drawn	Check

1:2 1:5 1

GC Office

7 Roland Mansions
142 Old Brompton Road
London SW7 4NP
T +44 207 373 3949
www.gcoffice.co.uk


Project **10 Gloucester Gate** Project number **01**

Client **Mr and Mrs Salem**


© GC Office Ltd.

Drawing name **Internal elevations Bedroom A Third floor** Drawing number **18_03_01**


Date **24/06/2016** Issue
Scale / Format **1:20 / A1** **00**
Drawn / Checked
Approved **GFA**
CAD Reference **01_18_03_01**

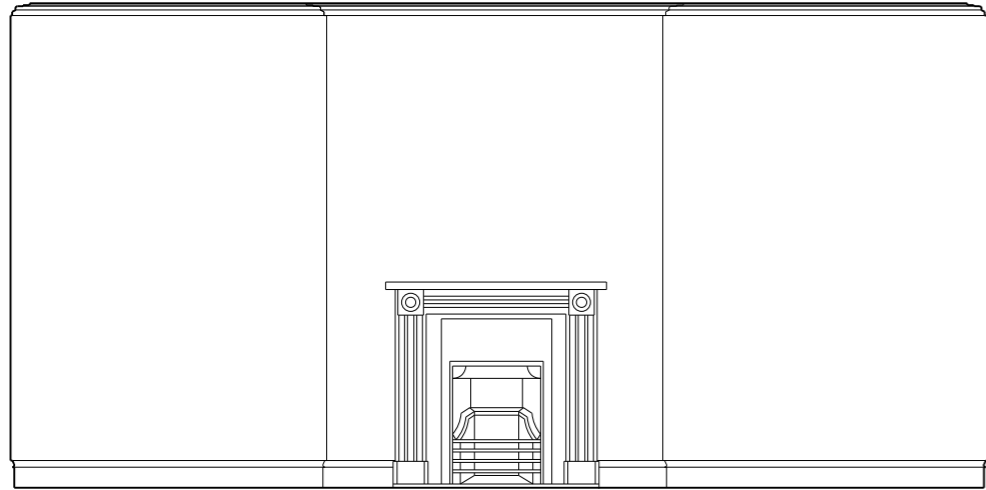


01 Bedroom 2
18_03_02 Elevation north wall

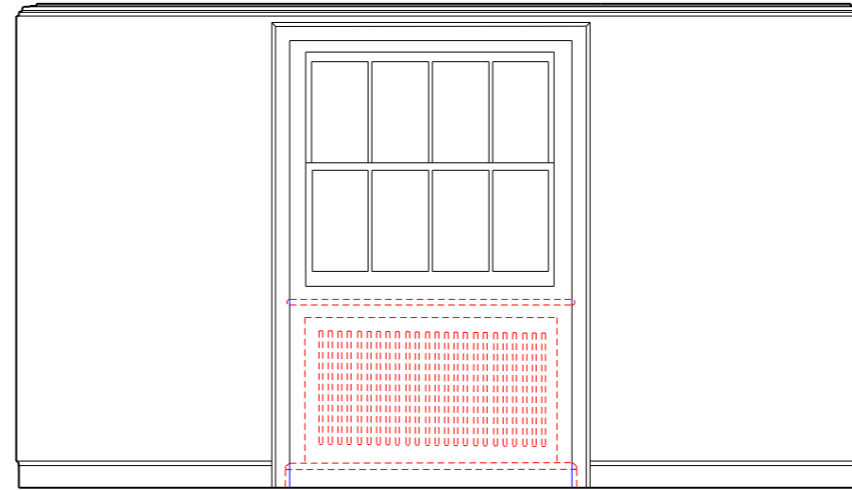

02 Bedroom B
18_03_02 Elevation east wall

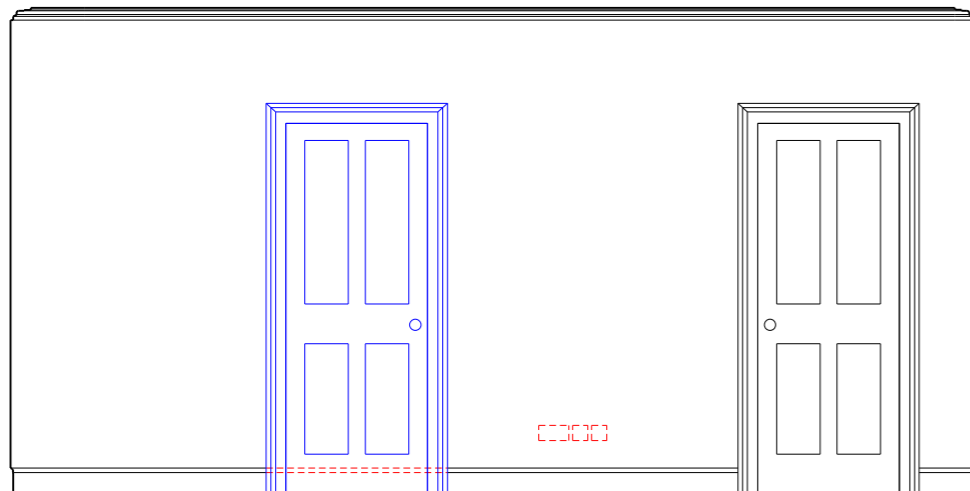

03 Bedroom B
18_03_02 Elevation south wall

 

04 Bedroom B
18_03_02 Elevation west wall

General notes:
Do not scale from drawings.
Errors to be reported immediately to the Architect.
To be read in conjunction with all relevant Architects', Services and Structural Engineers' drawings.
All existing site, tree and building information has been compiled from different sources.
All dimensions to be checked on site.

Key
— Existing
- - - Demolition
— Proposed

Rev.	Date	Description	Drawn	Check

1:2 1:5 1

GC Office

7 Roland Mansions
142 Old Brompton Road
London SW7 4NP
T +44 207 313 3949
www.gcoffice.co.uk

Project 10 Gloucester Gate Project number 01


Client Mr and Mrs Salem

© GC Office Ltd.


Drawing name Internal elevations Drawing number 18_03_02

Bedroom B
Third floor


Date	24/06/2016	Issue
Scale / Format	1:20 / A1	00
Drawn / Checked	GFA	
Approved		
CAD Reference	01_18_03_02	

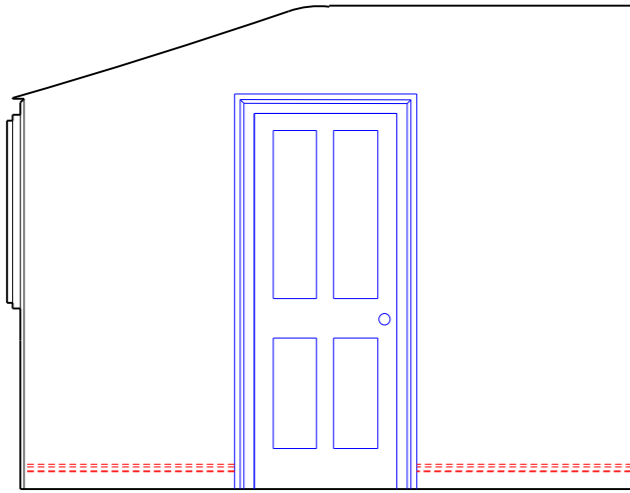


01 Bathroom A
18_03_03 Elevation north wall

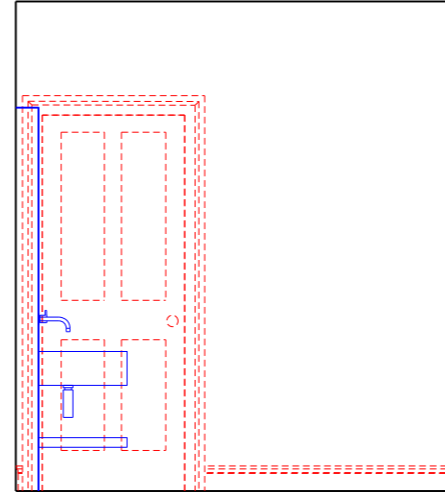

02 Bathroom A
18_03_03 Elevation east wall

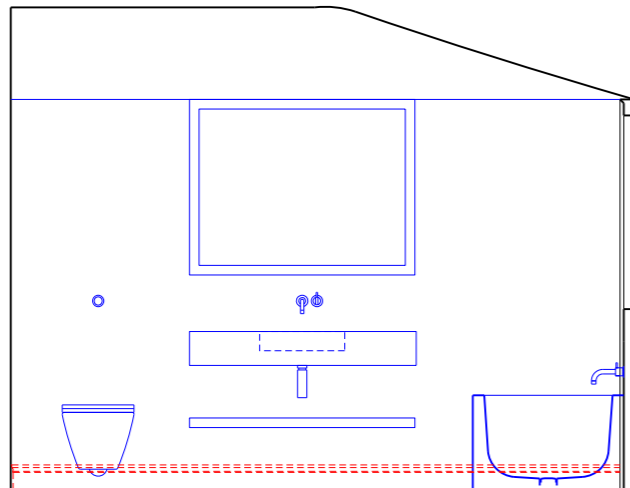

03 Bathroom A
18_03_03 Elevation south wall

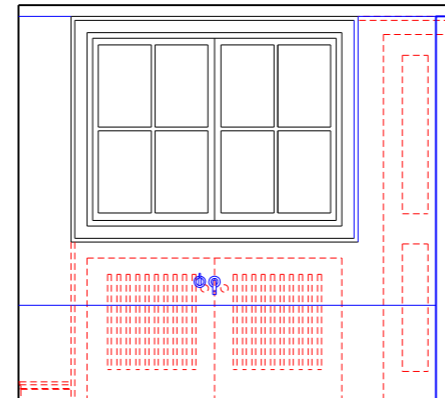


04 Bathroom A
18_03_03 Elevation west wall

General notes:
Do not scale from drawings.
Errors to be reported immediately to the Architect.
To be read in conjunction with all relevant Architects', Services and Structural Engineers' drawings.
All existing site, tree and building information has been compiled from different sources.
All dimensions to be checked on site.

Key

—	Existing
- - -	Demolition
—	Proposed

Rev.	Date	Description	Drawn	Check
------	------	-------------	-------	-------

 

GC Office

7 Roland Mansions
142 Old Brompton Road
London SW7 4NP
T +44 207 373 3949
www.gcoffice.co.uk


Project **10 Gloucester Gate** Project number **01**

Client **Mr and Mrs Salem**


© GC Office Ltd.

Drawing name **Internal elevations Bathroom A Third floor** Drawing number **18_03_03**


Date	24/06/2016	Issue
Scale / Format	1:20 / A1	00
Drawn / Checked		
Approved	GFA	
CAD Reference	01_18_03_03	

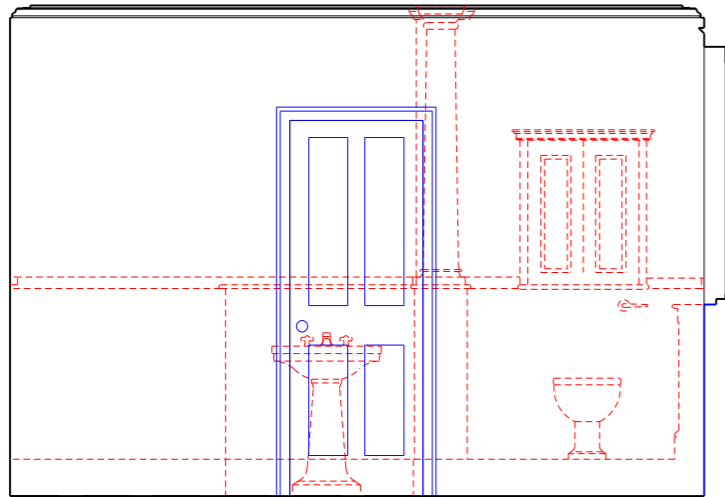


01 Bathroom 1
08_03_04 Elevation north wall

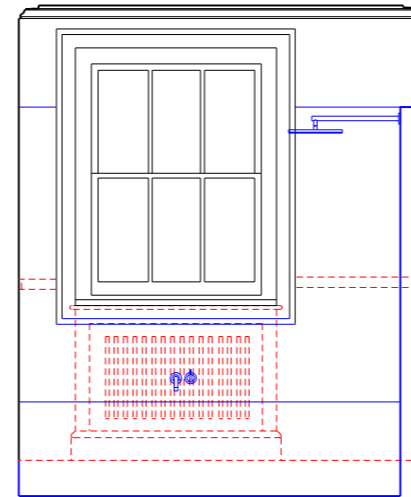

02 Bathroom 1
08_03_04 Elevation east wall

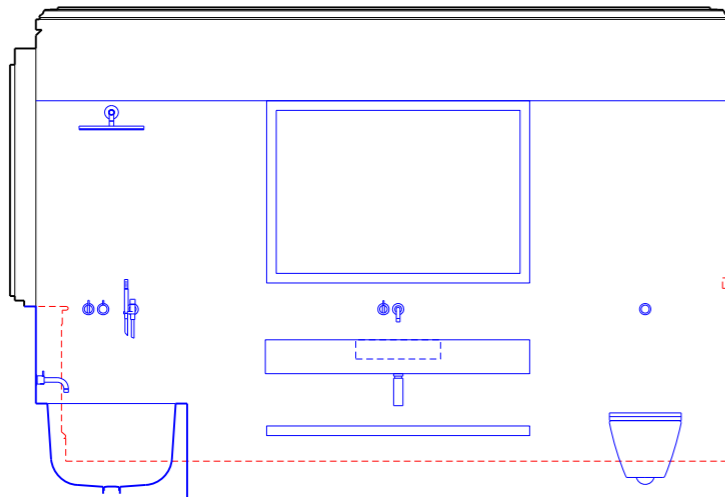

03 Bathroom 1
08_03_04 Elevation south wall

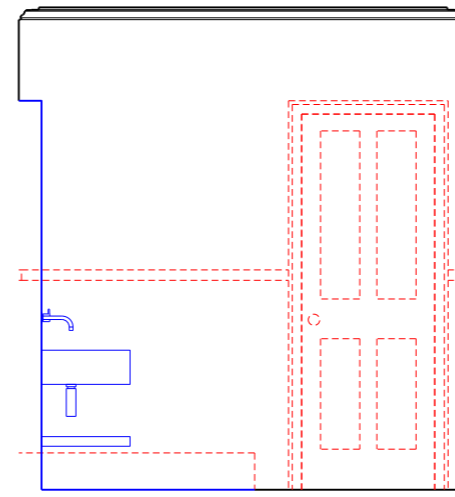

04 Bathroom 1
08_03_04 Elevation west wall

General notes:
Do not scale from drawings.
Errors to be reported immediately to the Architect.
To be read in conjunction with all relevant Architects', Services and Structural Engineers' drawings.
All existing site, tree and building information has been compiled from different sources.
All dimensions to be checked on site.

Key
— Existing
- - - Demolition
— Proposed

Rev.	Date	Description	Drawn	Check

1:2 1:5 1

GC Office

7 Roland Mansions
142 Old Brompton Road
London SW7 4NP
T +44 207 313 2949
www.gcoffice.co.uk


Project 10 Gloucester Gate Project number 01

Client Mr and Mrs Salem

© GC Office Ltd.



Drawing name Bathroom B Third floor Elevation internal Third floor Drawing number 18_03_04

Date	24/06/2016	Issue
Scale / Format	1:20 / A1	00
Drawn / Checked	GFA	
Approved	GFA	
CAD Reference	01_18_03_04	

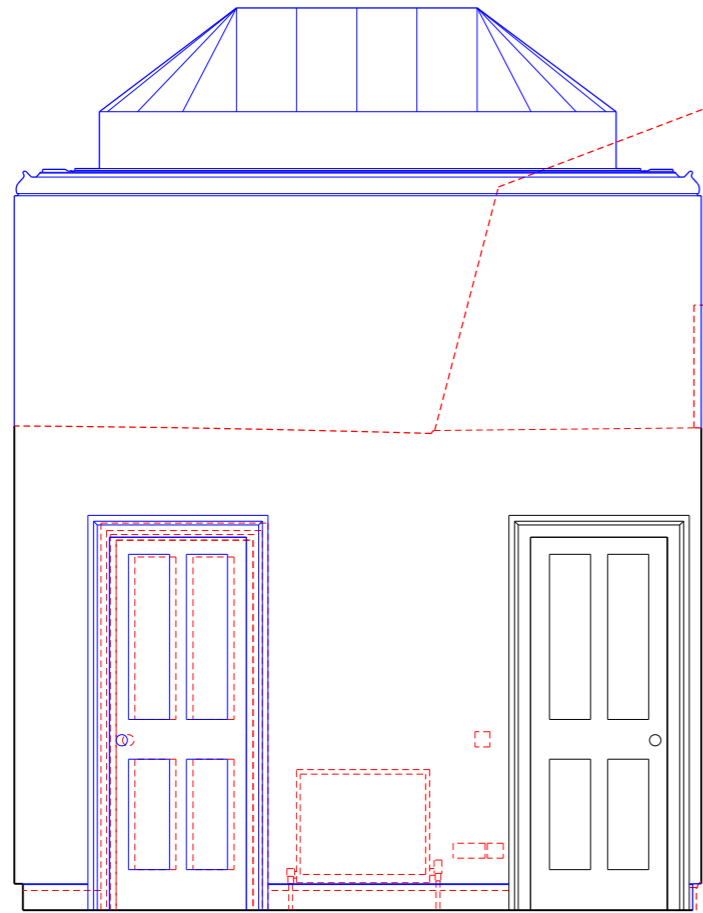


01 Stairwell
18_03_05 Elevation north wall

02 Stairwell
18_03_05 Elevation east wall

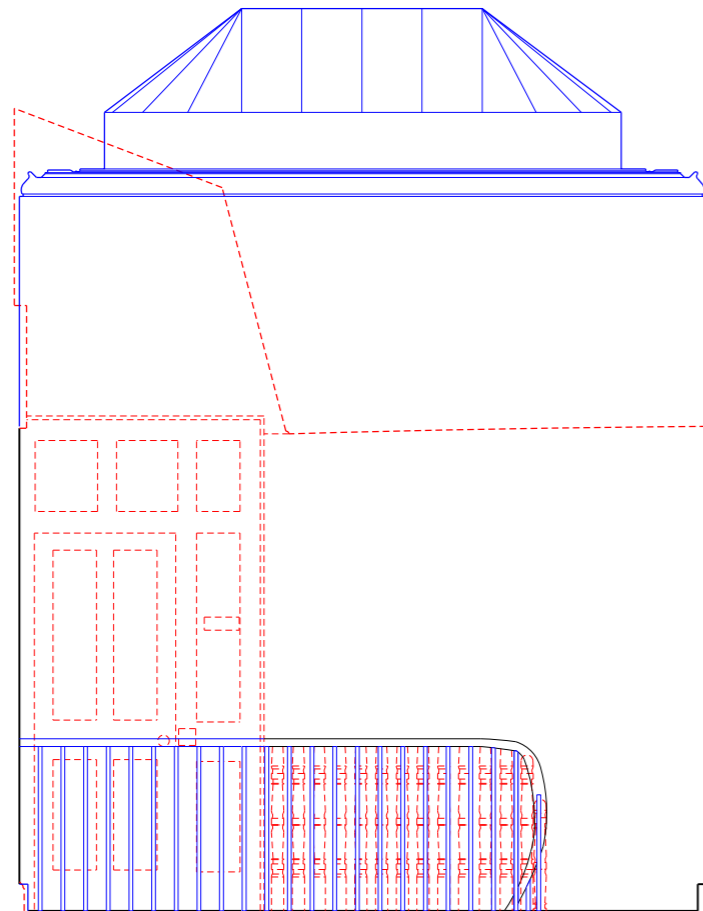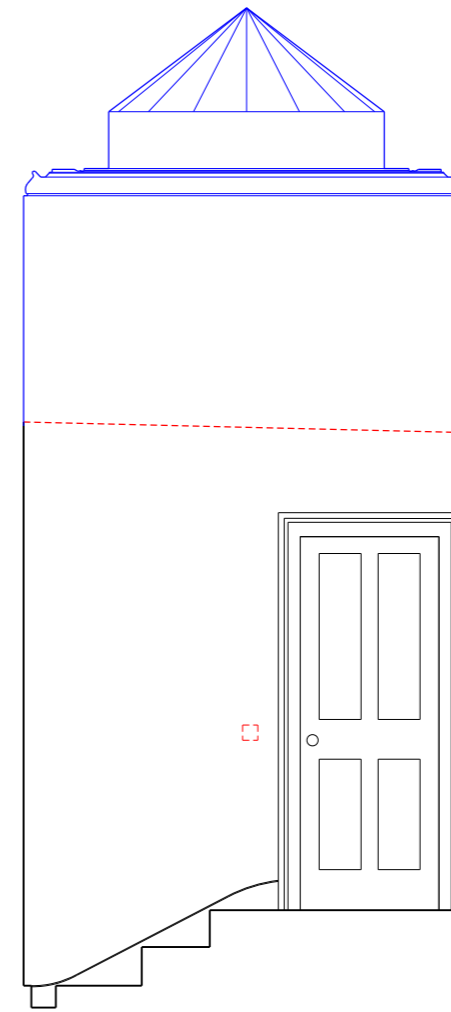

03 Stairwell
18_03_05 Elevation south wall

04 Stairwell
18_03_05 Elevation west wall

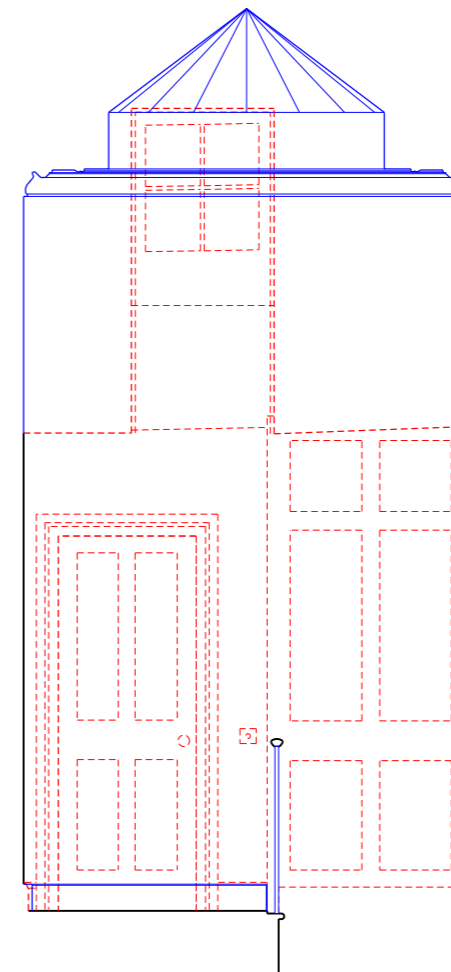

General notes:

Do not scale from drawings.
Errors to be reported immediately to the Architect.
To be read in conjunction with all relevant Architects', Services and Structural Engineers' drawings.
All existing site, tree and building information has been compiled from different sources.
All dimensions to be checked on site.

Key

- Existing
- - - Demolition
- Proposed

Rev.	Date	Description	Drawn	Check

1:1

GC Office

7 Roland Mansions
142 Old Brompton Road
London SW7 4NP
T +44 207 313 3949
www.gcoffice.co.uk


Project	Project number
10 Gloucester Gate	01

Client
Mr and Mrs Salem


© GC Office Ltd.

Drawing name	Drawing number
Interior elevations Stairwell Third floor	18_03_05


Date	24/06/2016	Issue	00
Scale / Format	1:20 / A1		
Drawn / Checked			
Approved	GFA		
CAD Reference	01_18_03_05		

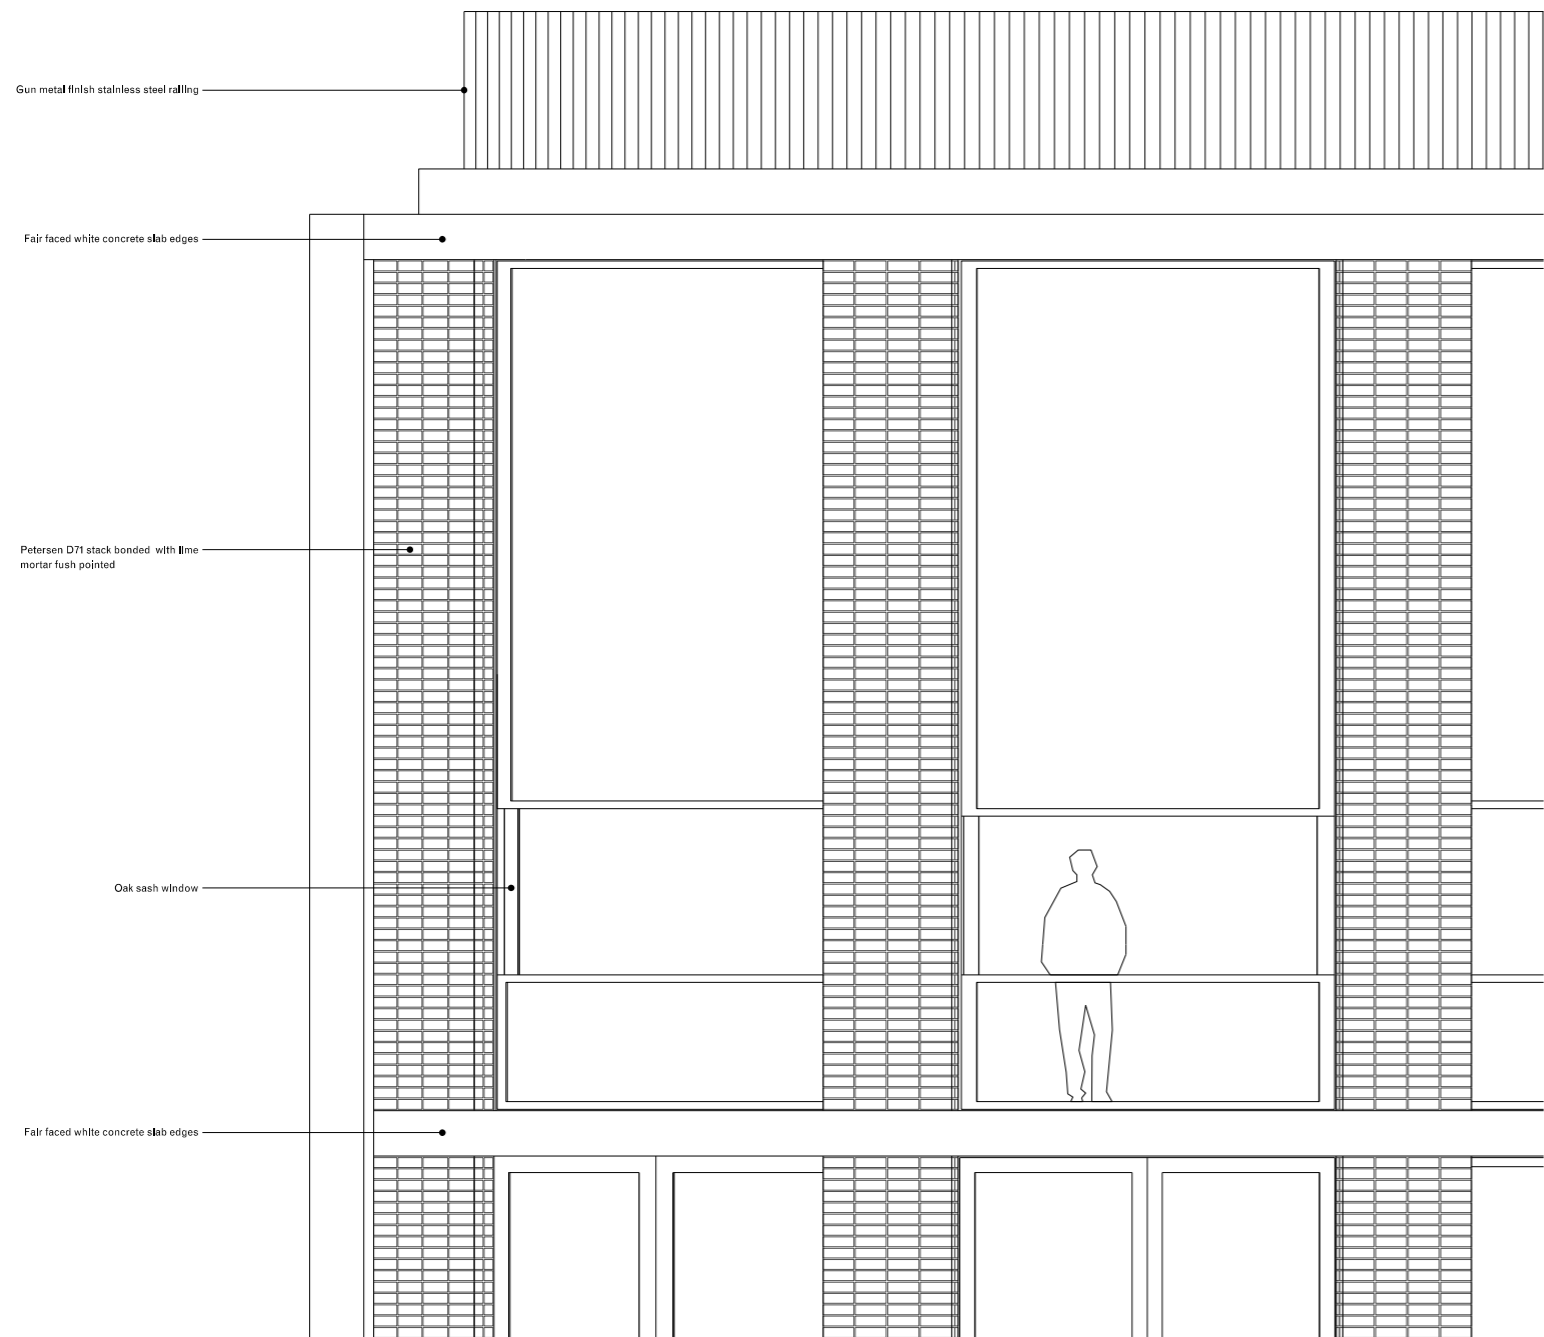

01 Elevation
21_01 Annex building

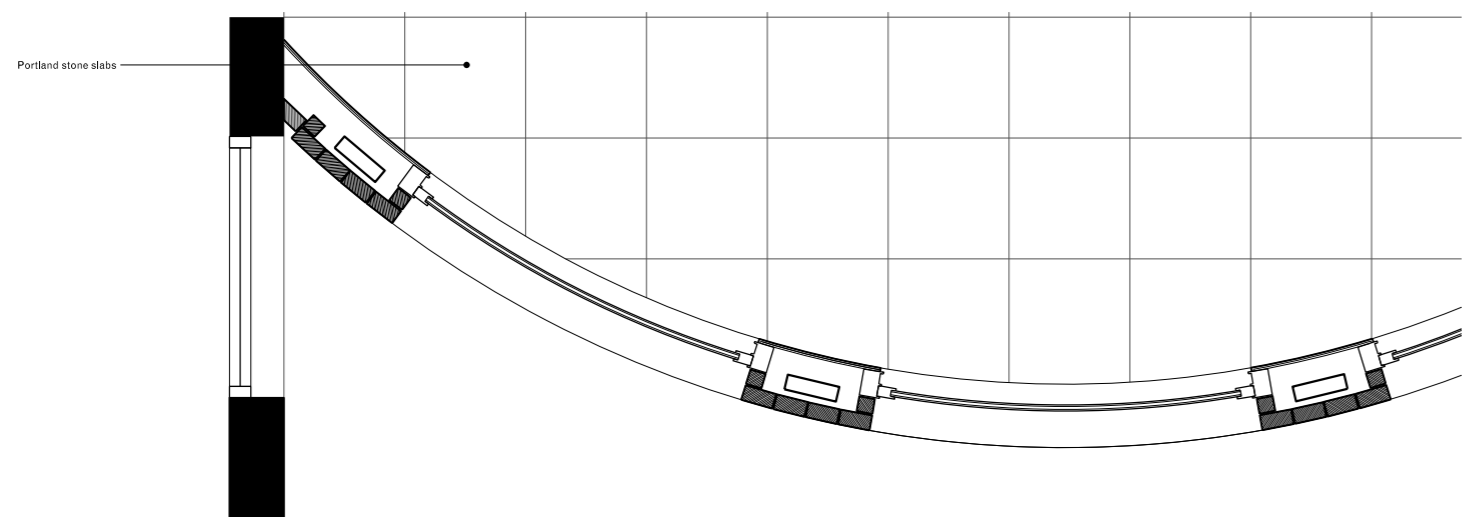


03 Plan
21_01 Annex building

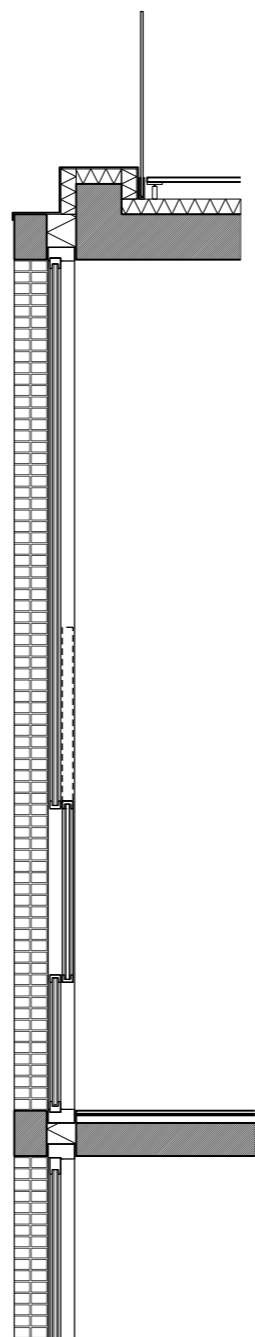

02 Section
21_01 Annex building

General notes:
Do not scale from drawings.
Errors to be reported immediately to the Architect.
To be read in conjunction with all relevant Architects', Services and Structural Engineers' drawings.
All existing site, tree and building information has been compiled from different sources.
All dimensions to be checked on site.

Rev.	Date	Description	Drawn	Check

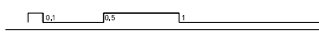

GC Office

7 Roland Mansions
142 Old Brompton Road
London SW7 4NP
T +44 207 313 3949
www.gcoffice.co.uk

Project
10 Gloucester Gate

Project number
01

Client
Mr and Mrs Salem

© GC Office Ltd.

Drawing name
**Annex building
Facade detail**

Drawing number
21_01

Date
24/06/2016

Scale / Format
1:25 / A1

Issue
00

Drawn / Checked
GFA

Approved
GFA

CAD Reference
01_21_01