

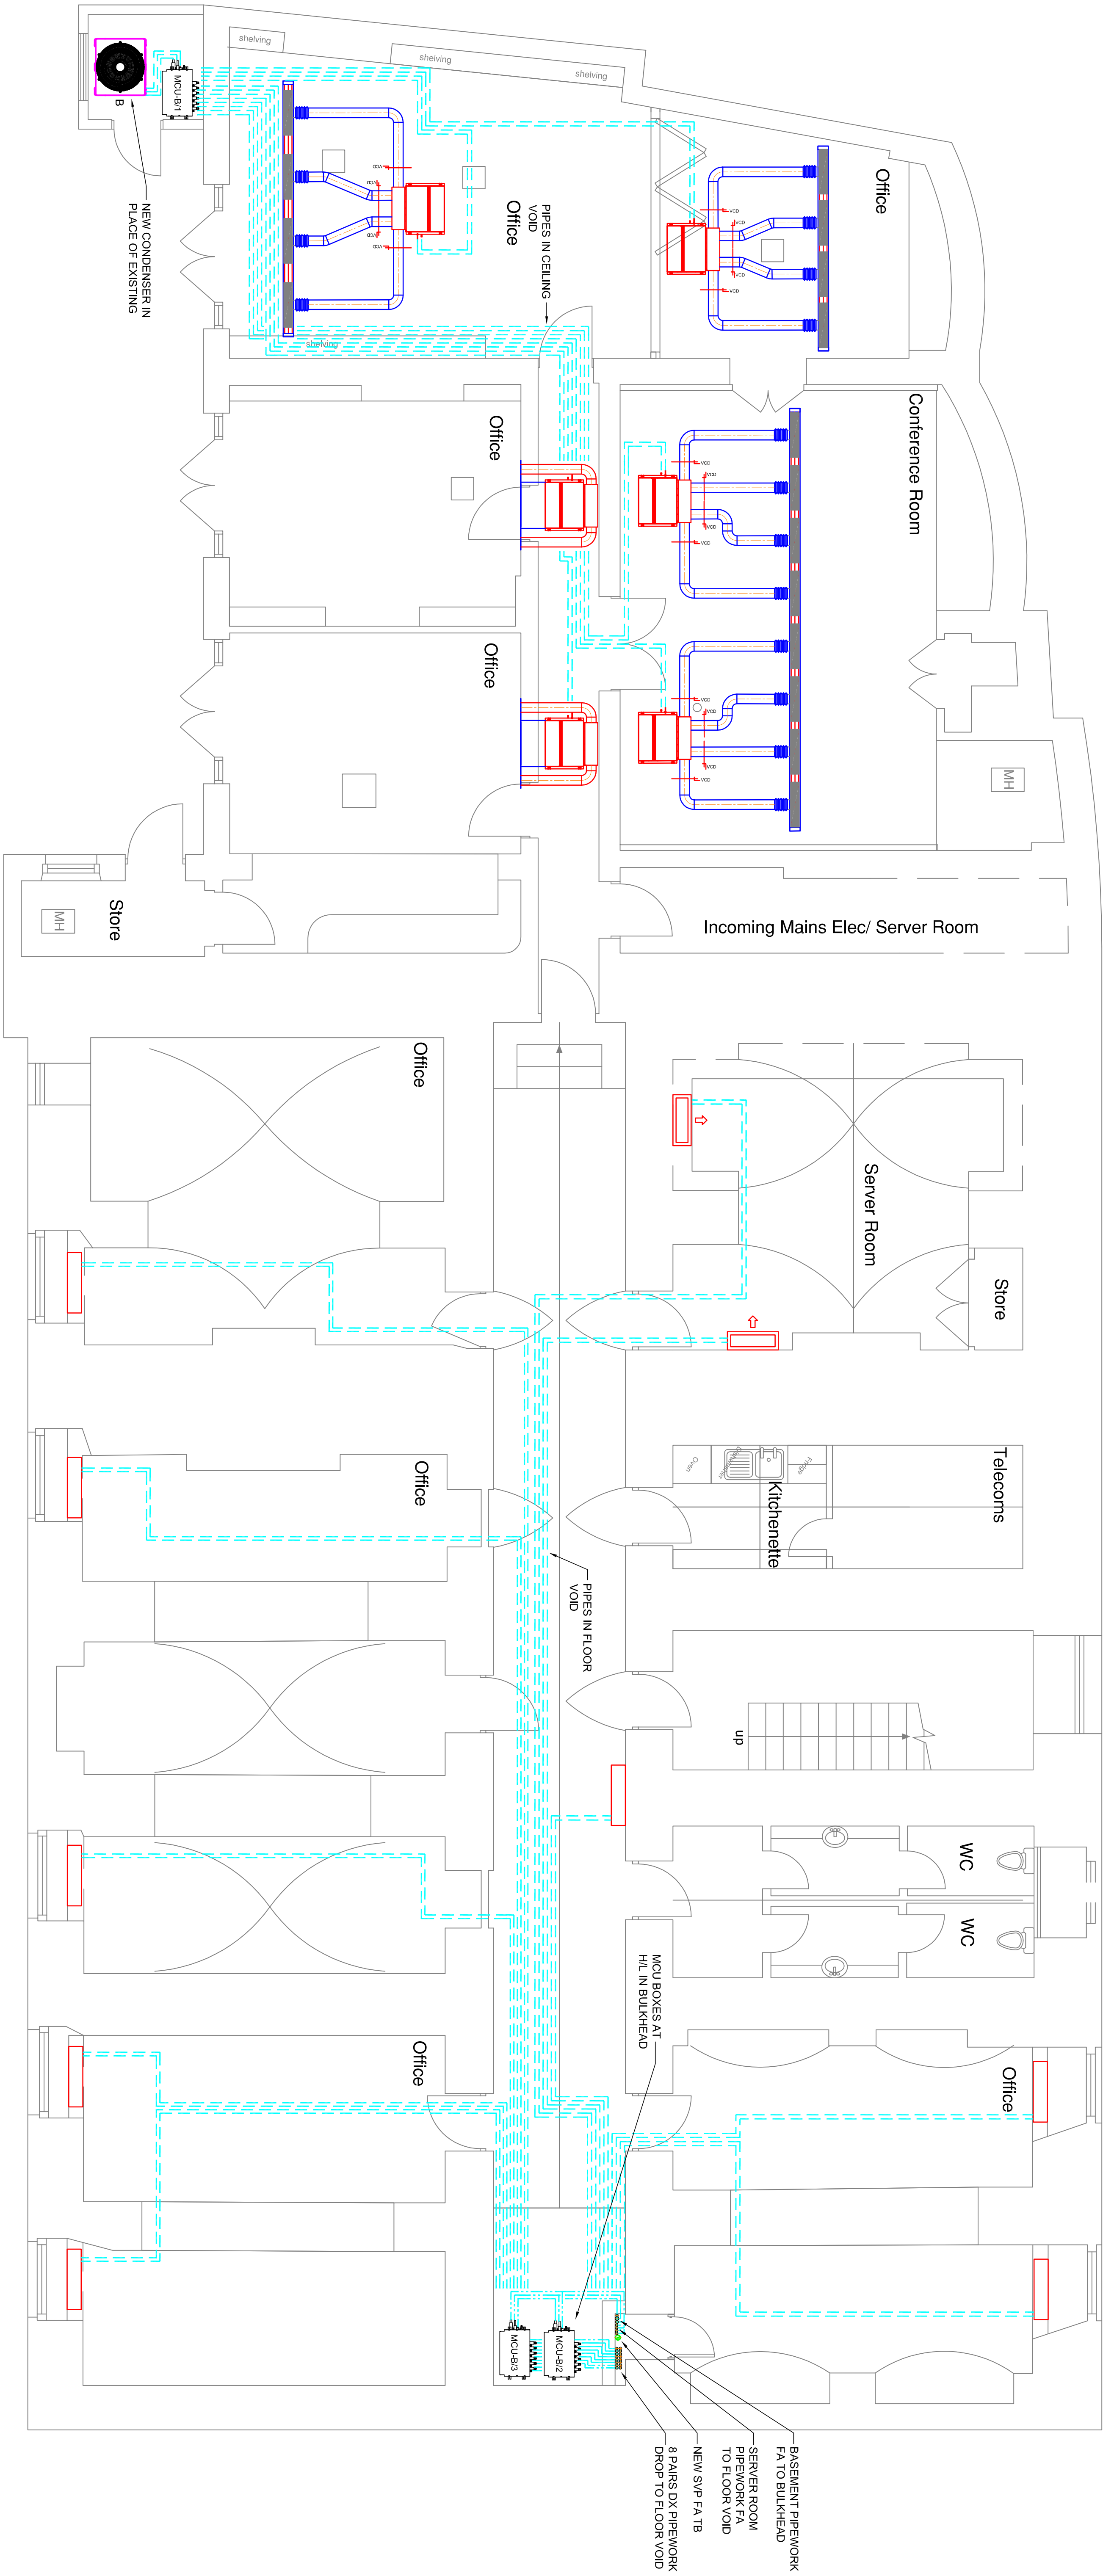
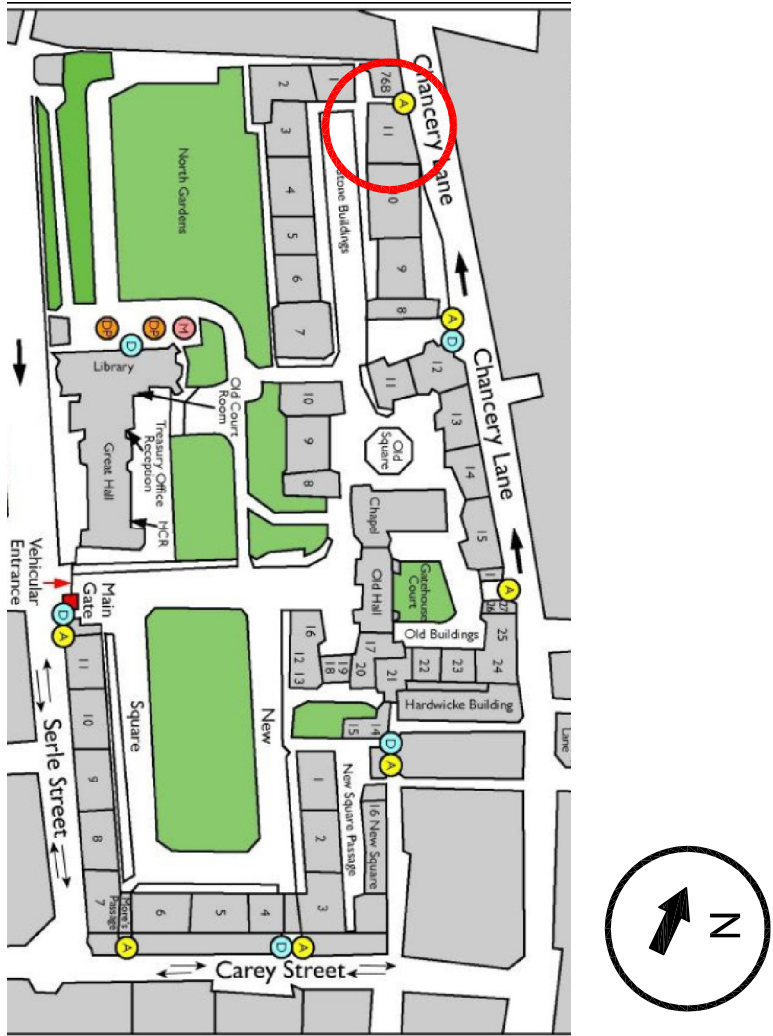


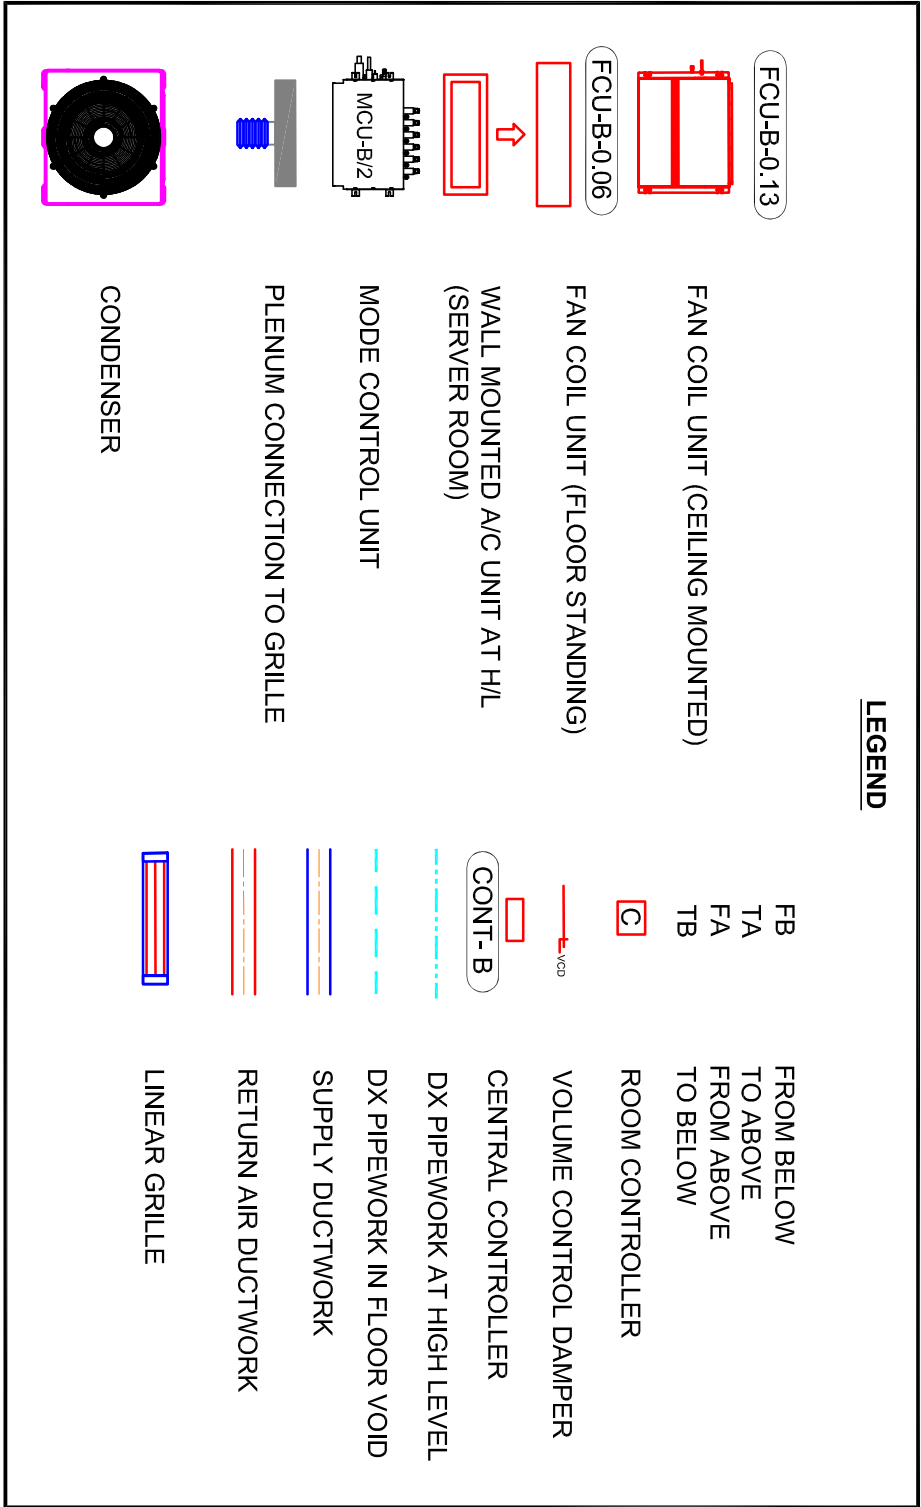

FAN COIL UNIT PLAN
1:50@A1

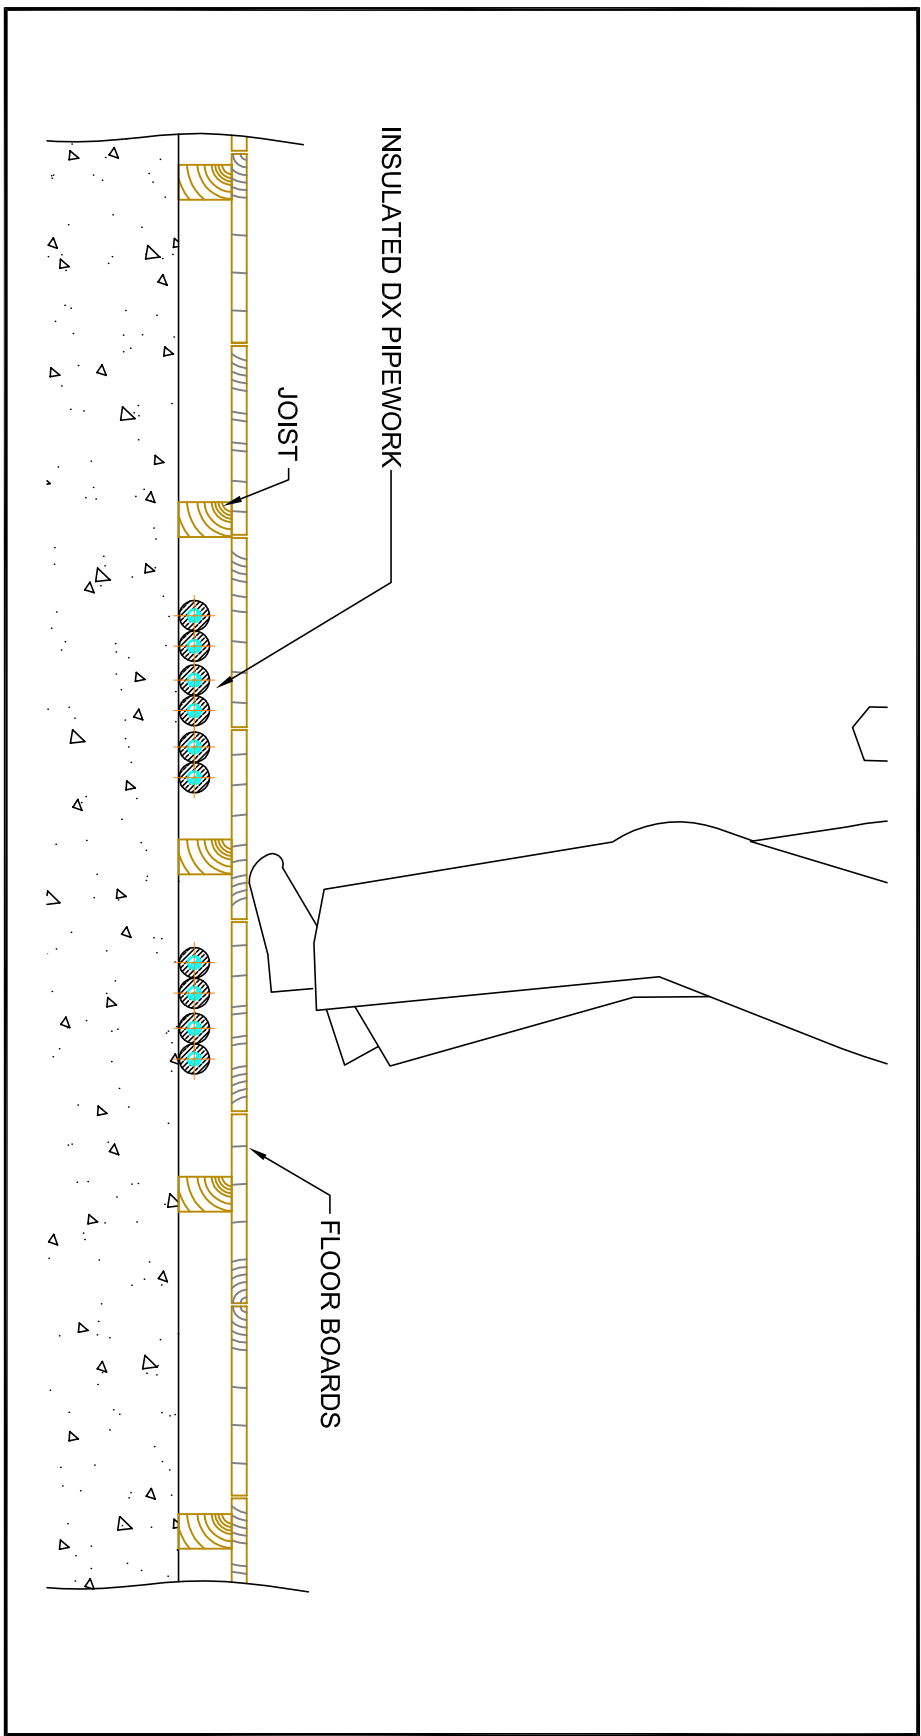

NOTES			
1	THIS DRAWING TO BE READ IN CONJUNCTION WITH ARCHITECTURAL AND OTHER RELATED DRAWINGS		
2	DO NOT SCALE THIS DRAWING FOR THE PURPOSE OF COORDINATION ALL RELEVANT PARTIES MUST CHECK THIS INFORMATION PRIOR TO IMPLEMENTATION AND REPORT ANY DISCREPANCIES TO THE ENGINEER		
3	ALL PLANT AND EQUIPMENT TO BE INSTALLED IN ACCORDANCE WITH MANUFACTURERS RECOMMENDATIONS INCLUDING ADEQUATE SPACE FOR MAINTENANCE AND REPLACEMENT		
4			
5			

0	0.5	1	2	3	4	5m
---	-----	---	---	---	---	----

Rev	Date	Drawn	Issue
P0	27.06.16	WJ	FOR INFORMATION

Studio C3 East Gates Salmons Lane Coggeshall Essex, CO6 1RZ		Tel: 01376 561133 E-mail: info@centreline.ac.uk GAIL CARBON LOW RISES LINCOLNS INN	
Client		THE HONOURABLE SOCIETY OF LINCOLNS INN	
Project		LINCOLNS INN 11 STONE BUILDINGS LONDON, WC2A 3TG	
Title		BASEMENT AC LAYOUT	
Dwg No:		151113M/500	
Scale		1:50@A1	
Date		JUN 16	
Drawn		WJ	
Checked		PL	

Drawing Status FOR INFORMATION



centreline
Building Services Consultants

Studio C3 East Gates Salmons Lane Coggeshall Essex, CO6 1RZ	Tel: 01376 561133 E-mail: info@centreline.ac.uk GAIL CARBON LOW RISES LINCOLNS INN
--	--

Client THE HONOURABLE SOCIETY OF LINCOLNS INN

Project LINCOLNS INN
11 STONE BUILDINGS
LONDON, WC2A 3TG

Title BASEMENT
AC LAYOUT

Dwg No: 151113M/500

Scale	Date	Drawn	Checked
1:50@A1	JUN 16	WJ	PL