



2 Detail  
SCALE 1:1

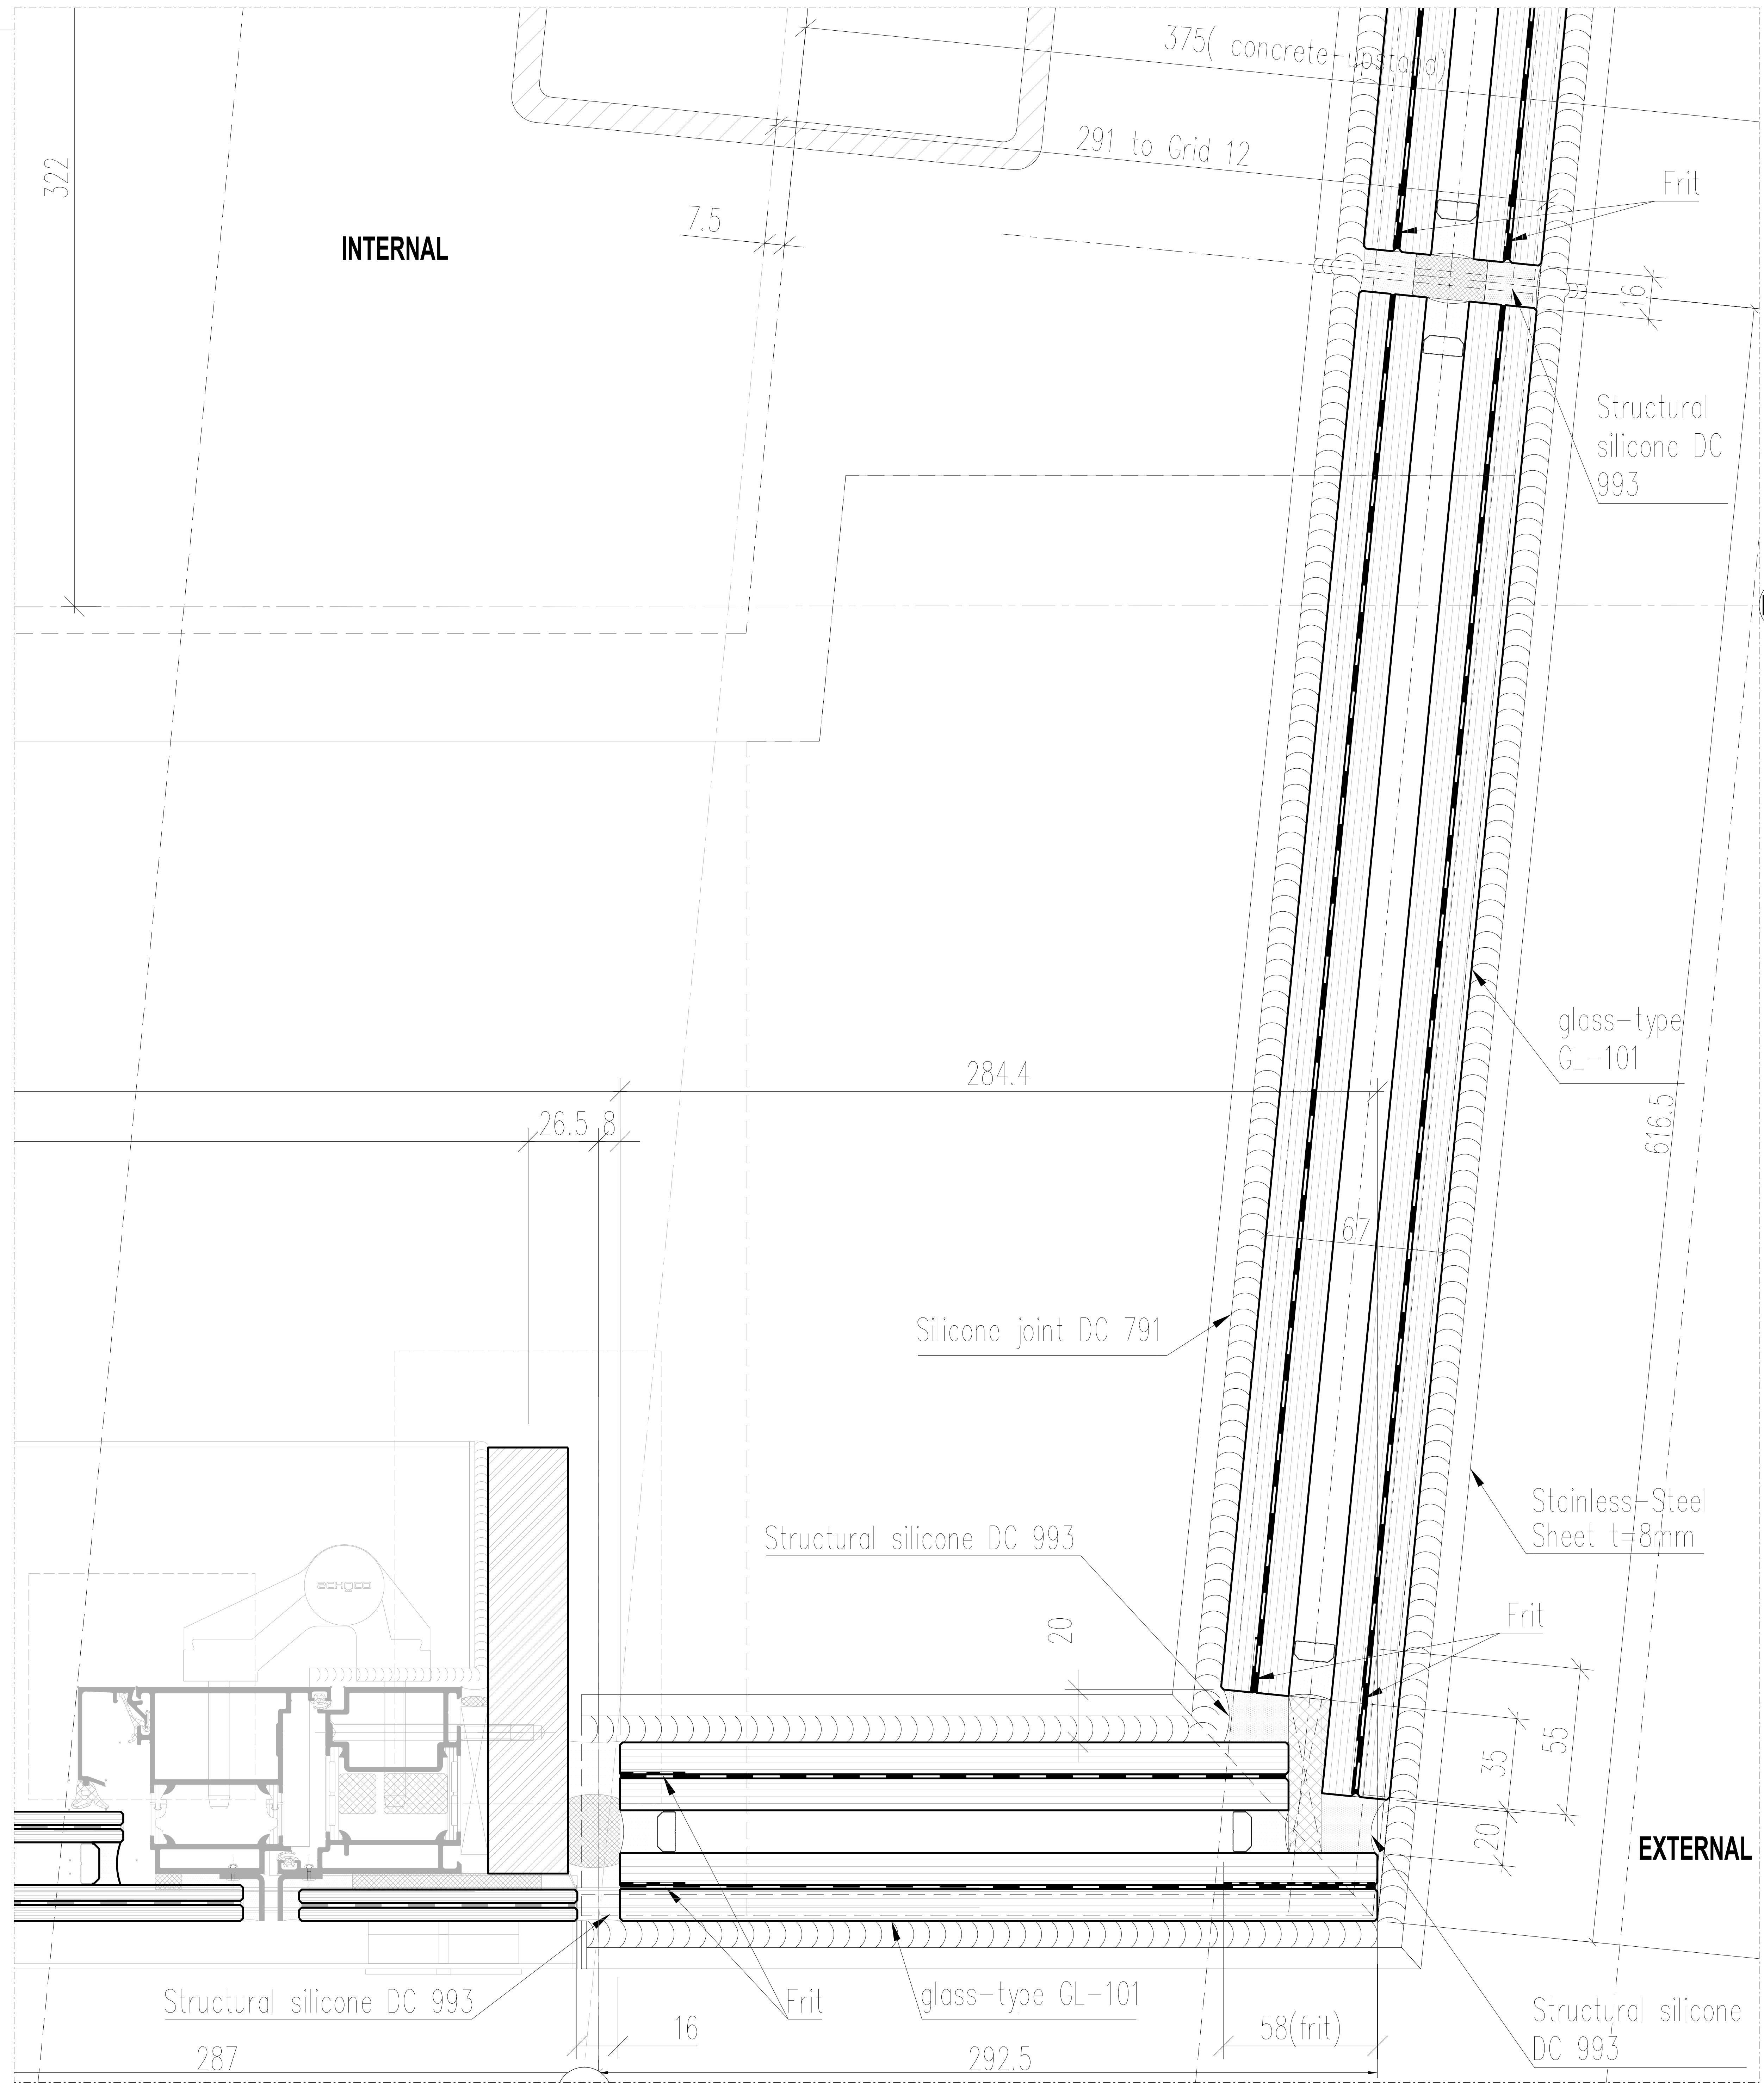

LW1

1 Detail  
SCALE 1:1

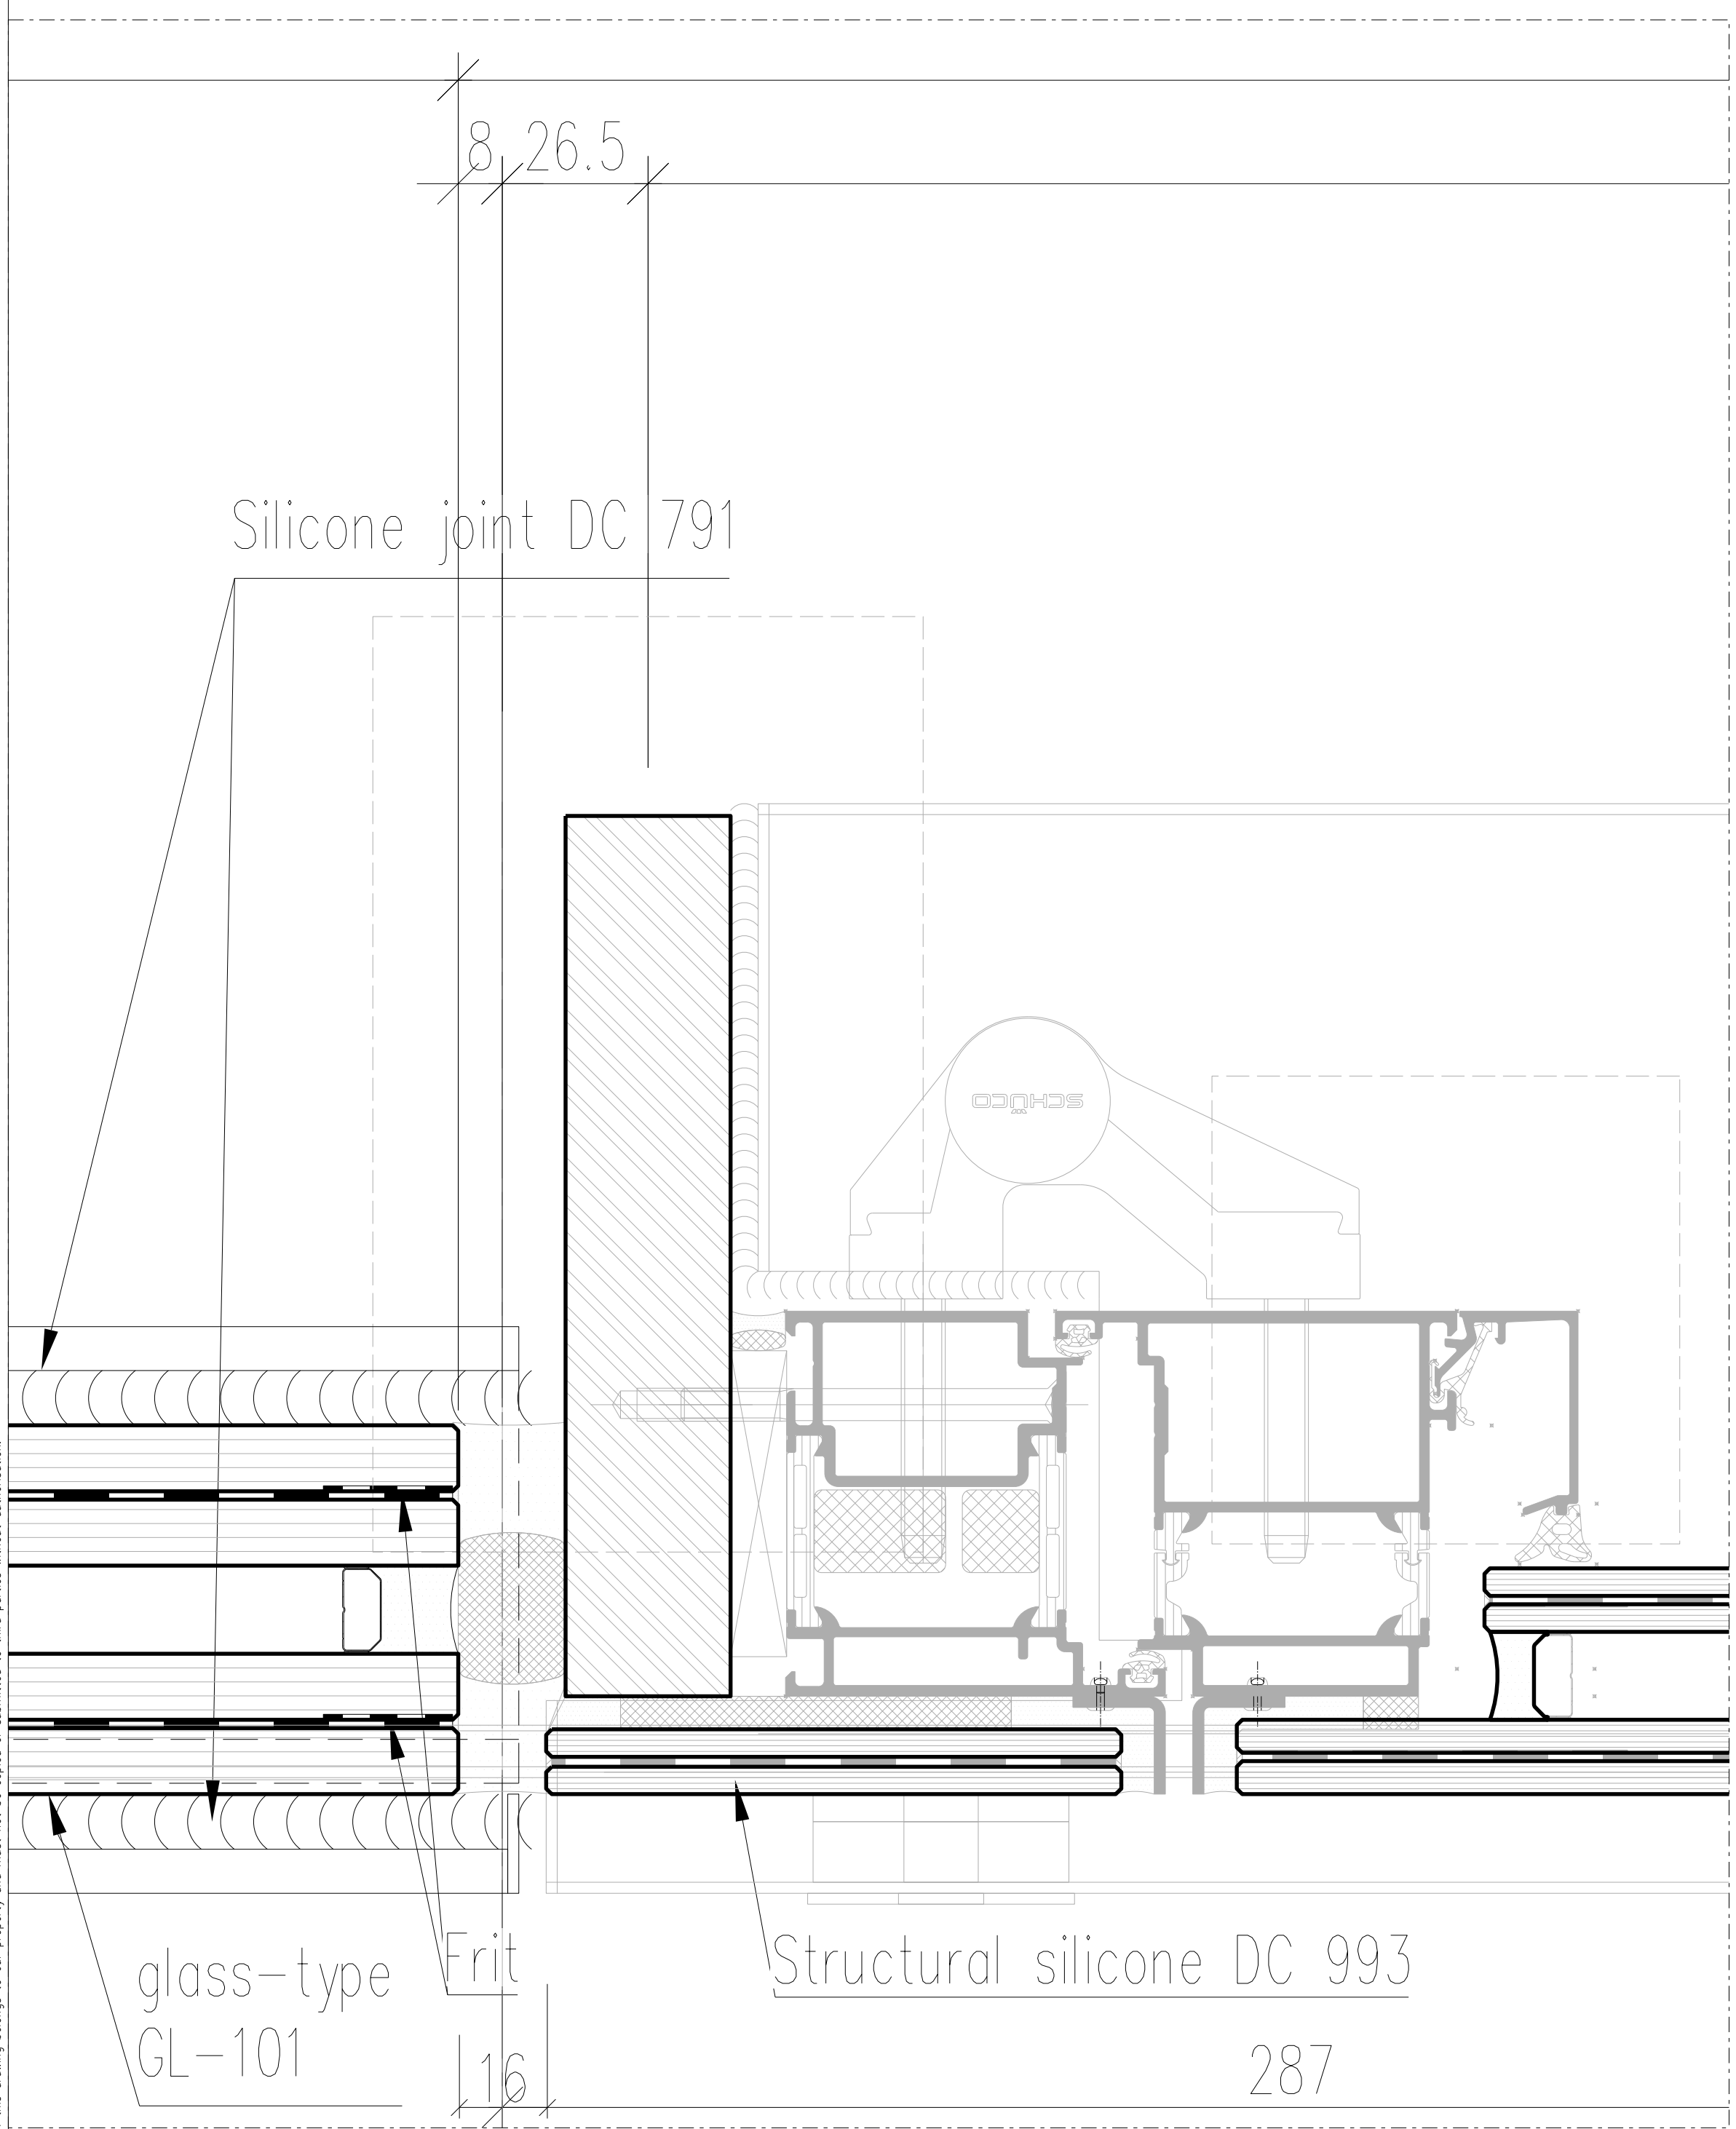

PL1	PLANNING CONDITION SUBMISSION 3A-CPH		08.07.2016
C	as clouded	RAD	29.02.2016
B	survey-relevant dim's, as clouded	RAD	02.09.2015
A	First issue	RAD	06.07.2015
Rev	Revision Details	Check	Date

Client:  
Almacantar

Contractor:  
**Brookfield MULTIPLEX**

seele UK Ltd  
Unit A33 Jack's Place  
6 Corbet Place  
London E1 6NN  
United Kingdom


**seele**

Project:  
Centre Point London

Title:  
Horizontal Glass-corner Grid 12 Section  
H13A Type 115A

Revision  
PL1

Status: For Construction	Date: 01.06.2015	Scale: 1:1 @ A0			
Job No: 658	Drawn by: RAD	Checked: GRO			
Origin	CISFB Code	Bldg Code	Level	Series	Code
D801	21	CPH	00	301	A

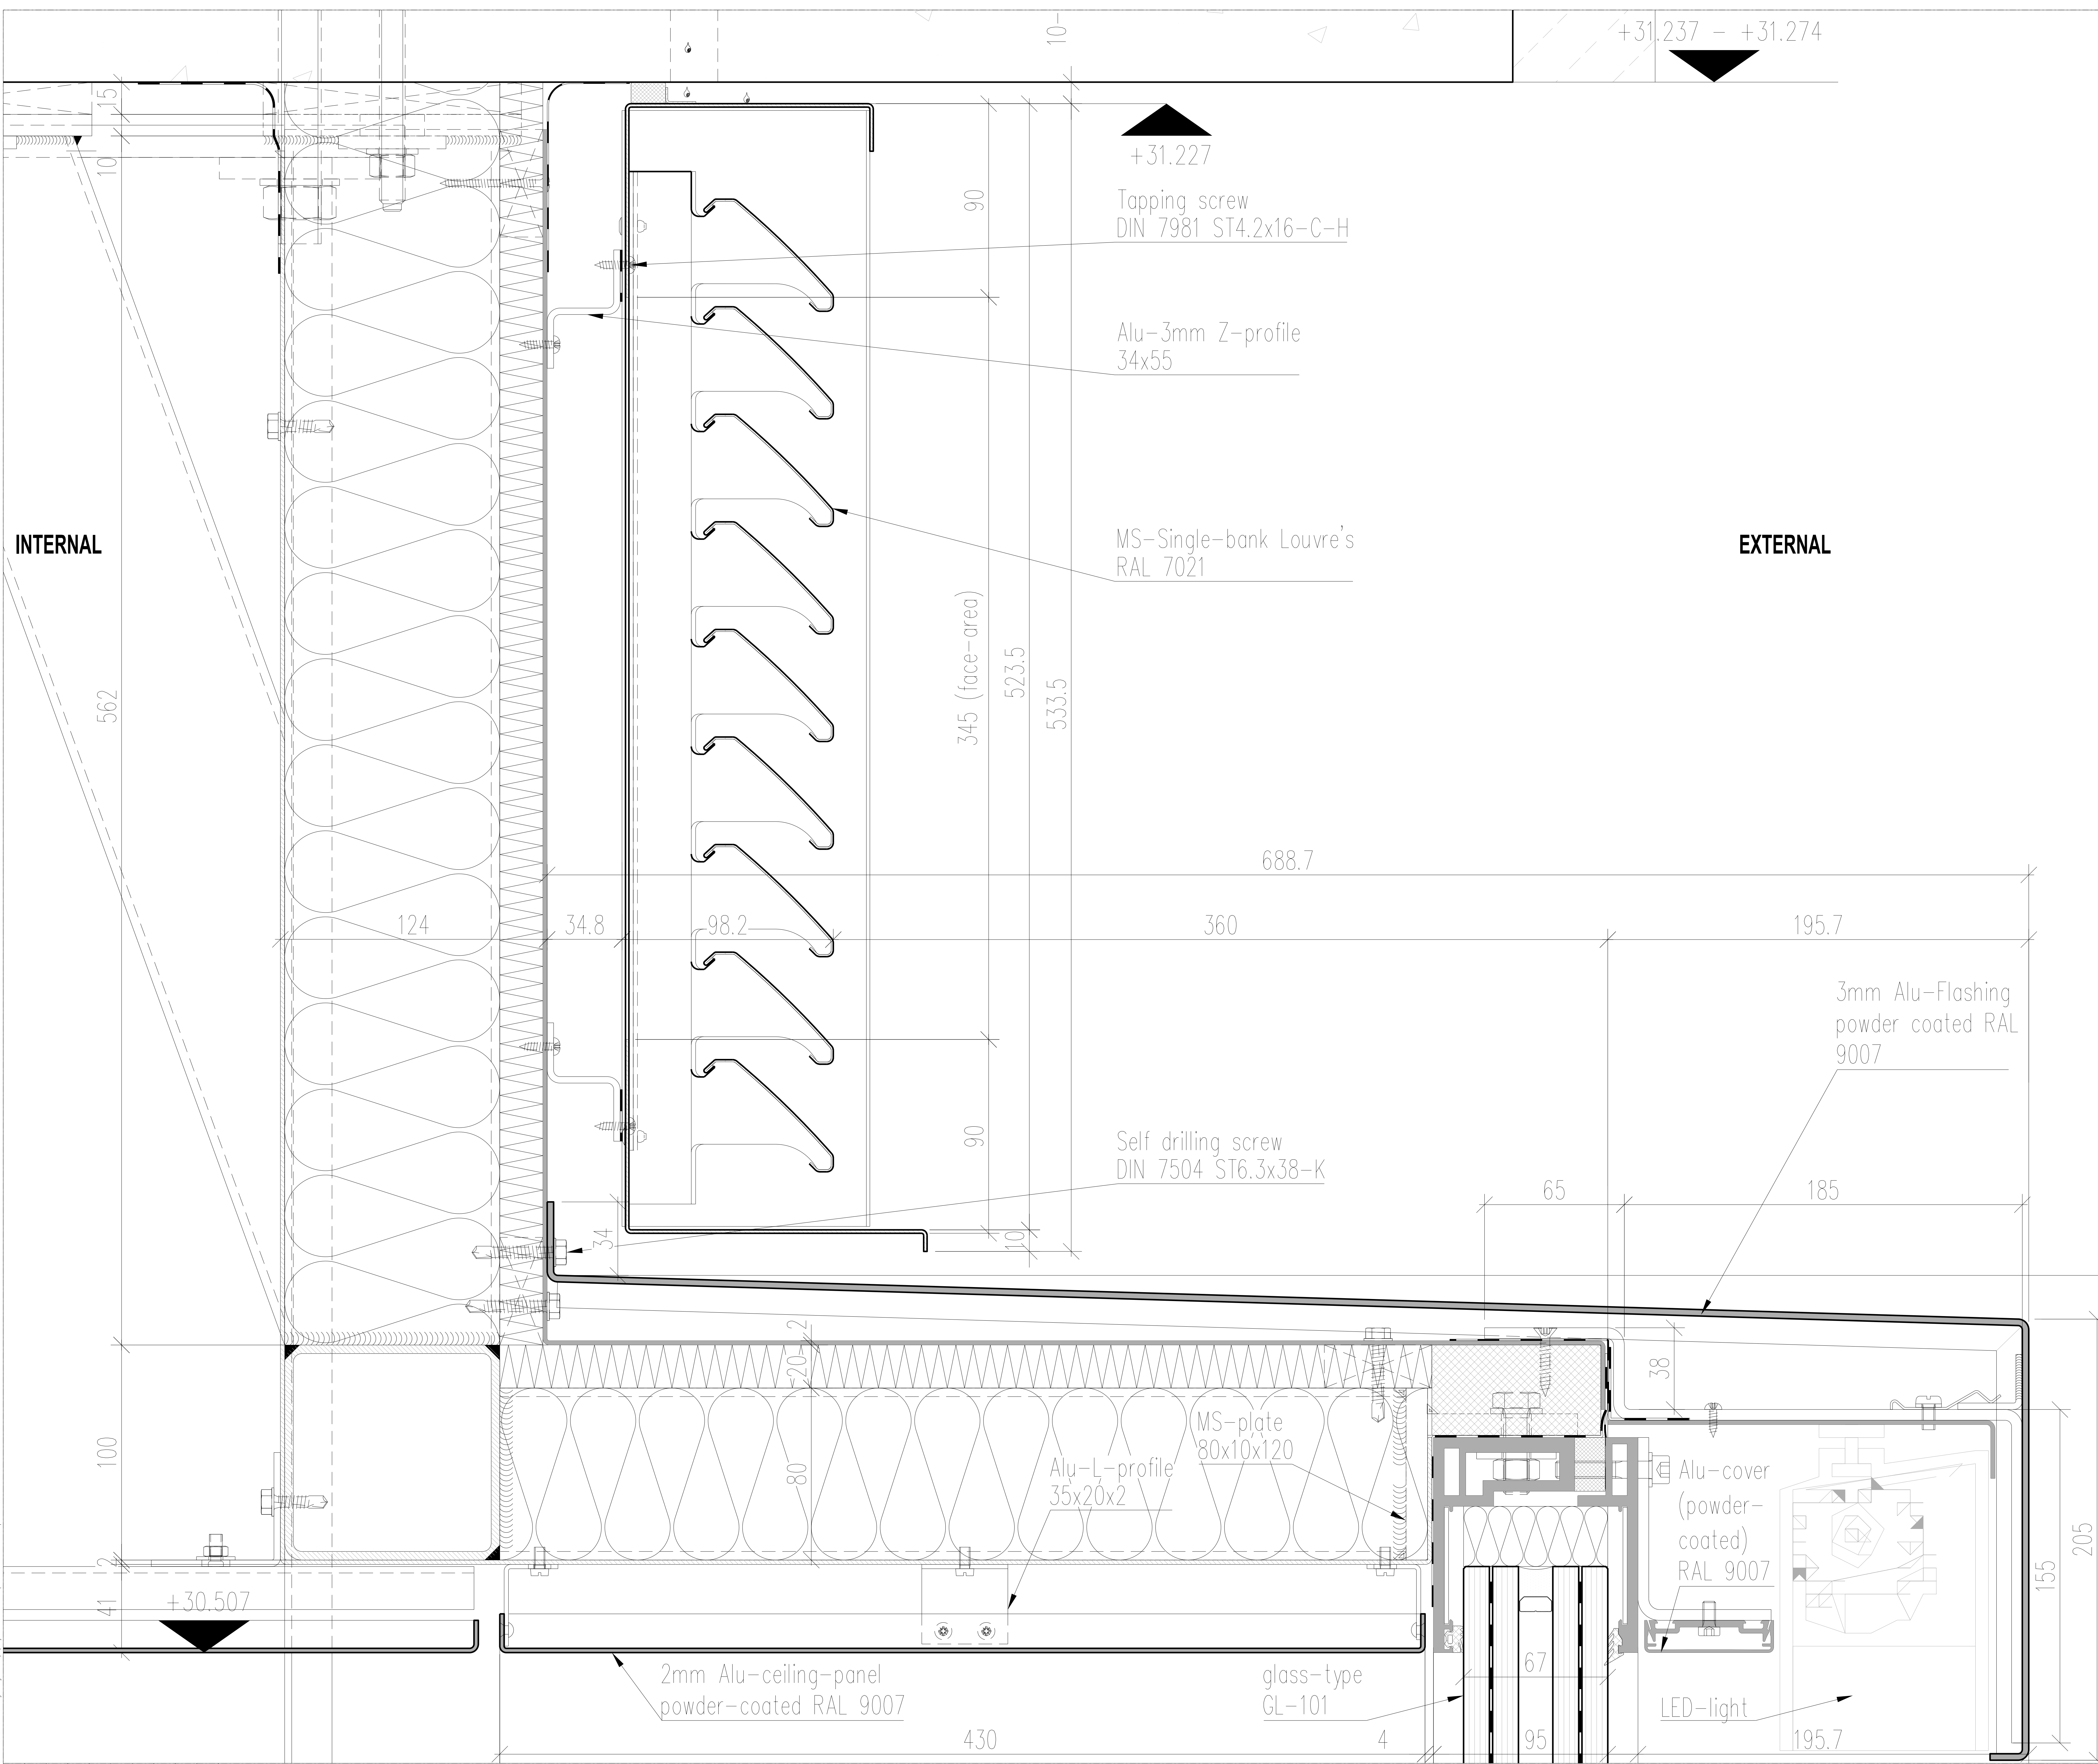

+31.237 - +31.274

+31.227  
Tapping screw  
DIN 7981 ST4.2x16-C-H

Alu-3mm Z-profile  
34x55

MS-Single-bank Louvre's  
RAL 7021

INTERNAL

EXTERNAL

1 Detail  
CPH 00 SCALE 1:1  
200

PL1	PLANNING CONDITION SUBMISSION 3A-CPH		08.07.2016
D	as clouded & survey included	RAD	13.05.2016
C	as clouded	RAD	29.02.2016
B	site-survey-relev. dim's, updated as clouded	GRO	02.09.2015
A	First issue	RAD	06.07.2015
Rev	Revision Details	Check	Date

Client:  
**Almacantar**

Contractor:  
**Brookfield MULTIPLEX**

seele UK Ltd  
Unit A33 Jack's Place  
6 Corbet Place  
London E1 6NN  
United Kingdom


**seele**

Project:  
**Centre Point London**

Title:  
**Head Detail West-facade  
H13A Type 115A**

Revision  
PL1

Status: For Construction	Date: 01.06.2015	Scale: 1:1 @ A0			
Job No. 658	Drawn by: RAD	Checked: GRO			
Origin	CISFB Code	Bldg Code	Level	Series	Code
D801	21	CPH	00	400	B

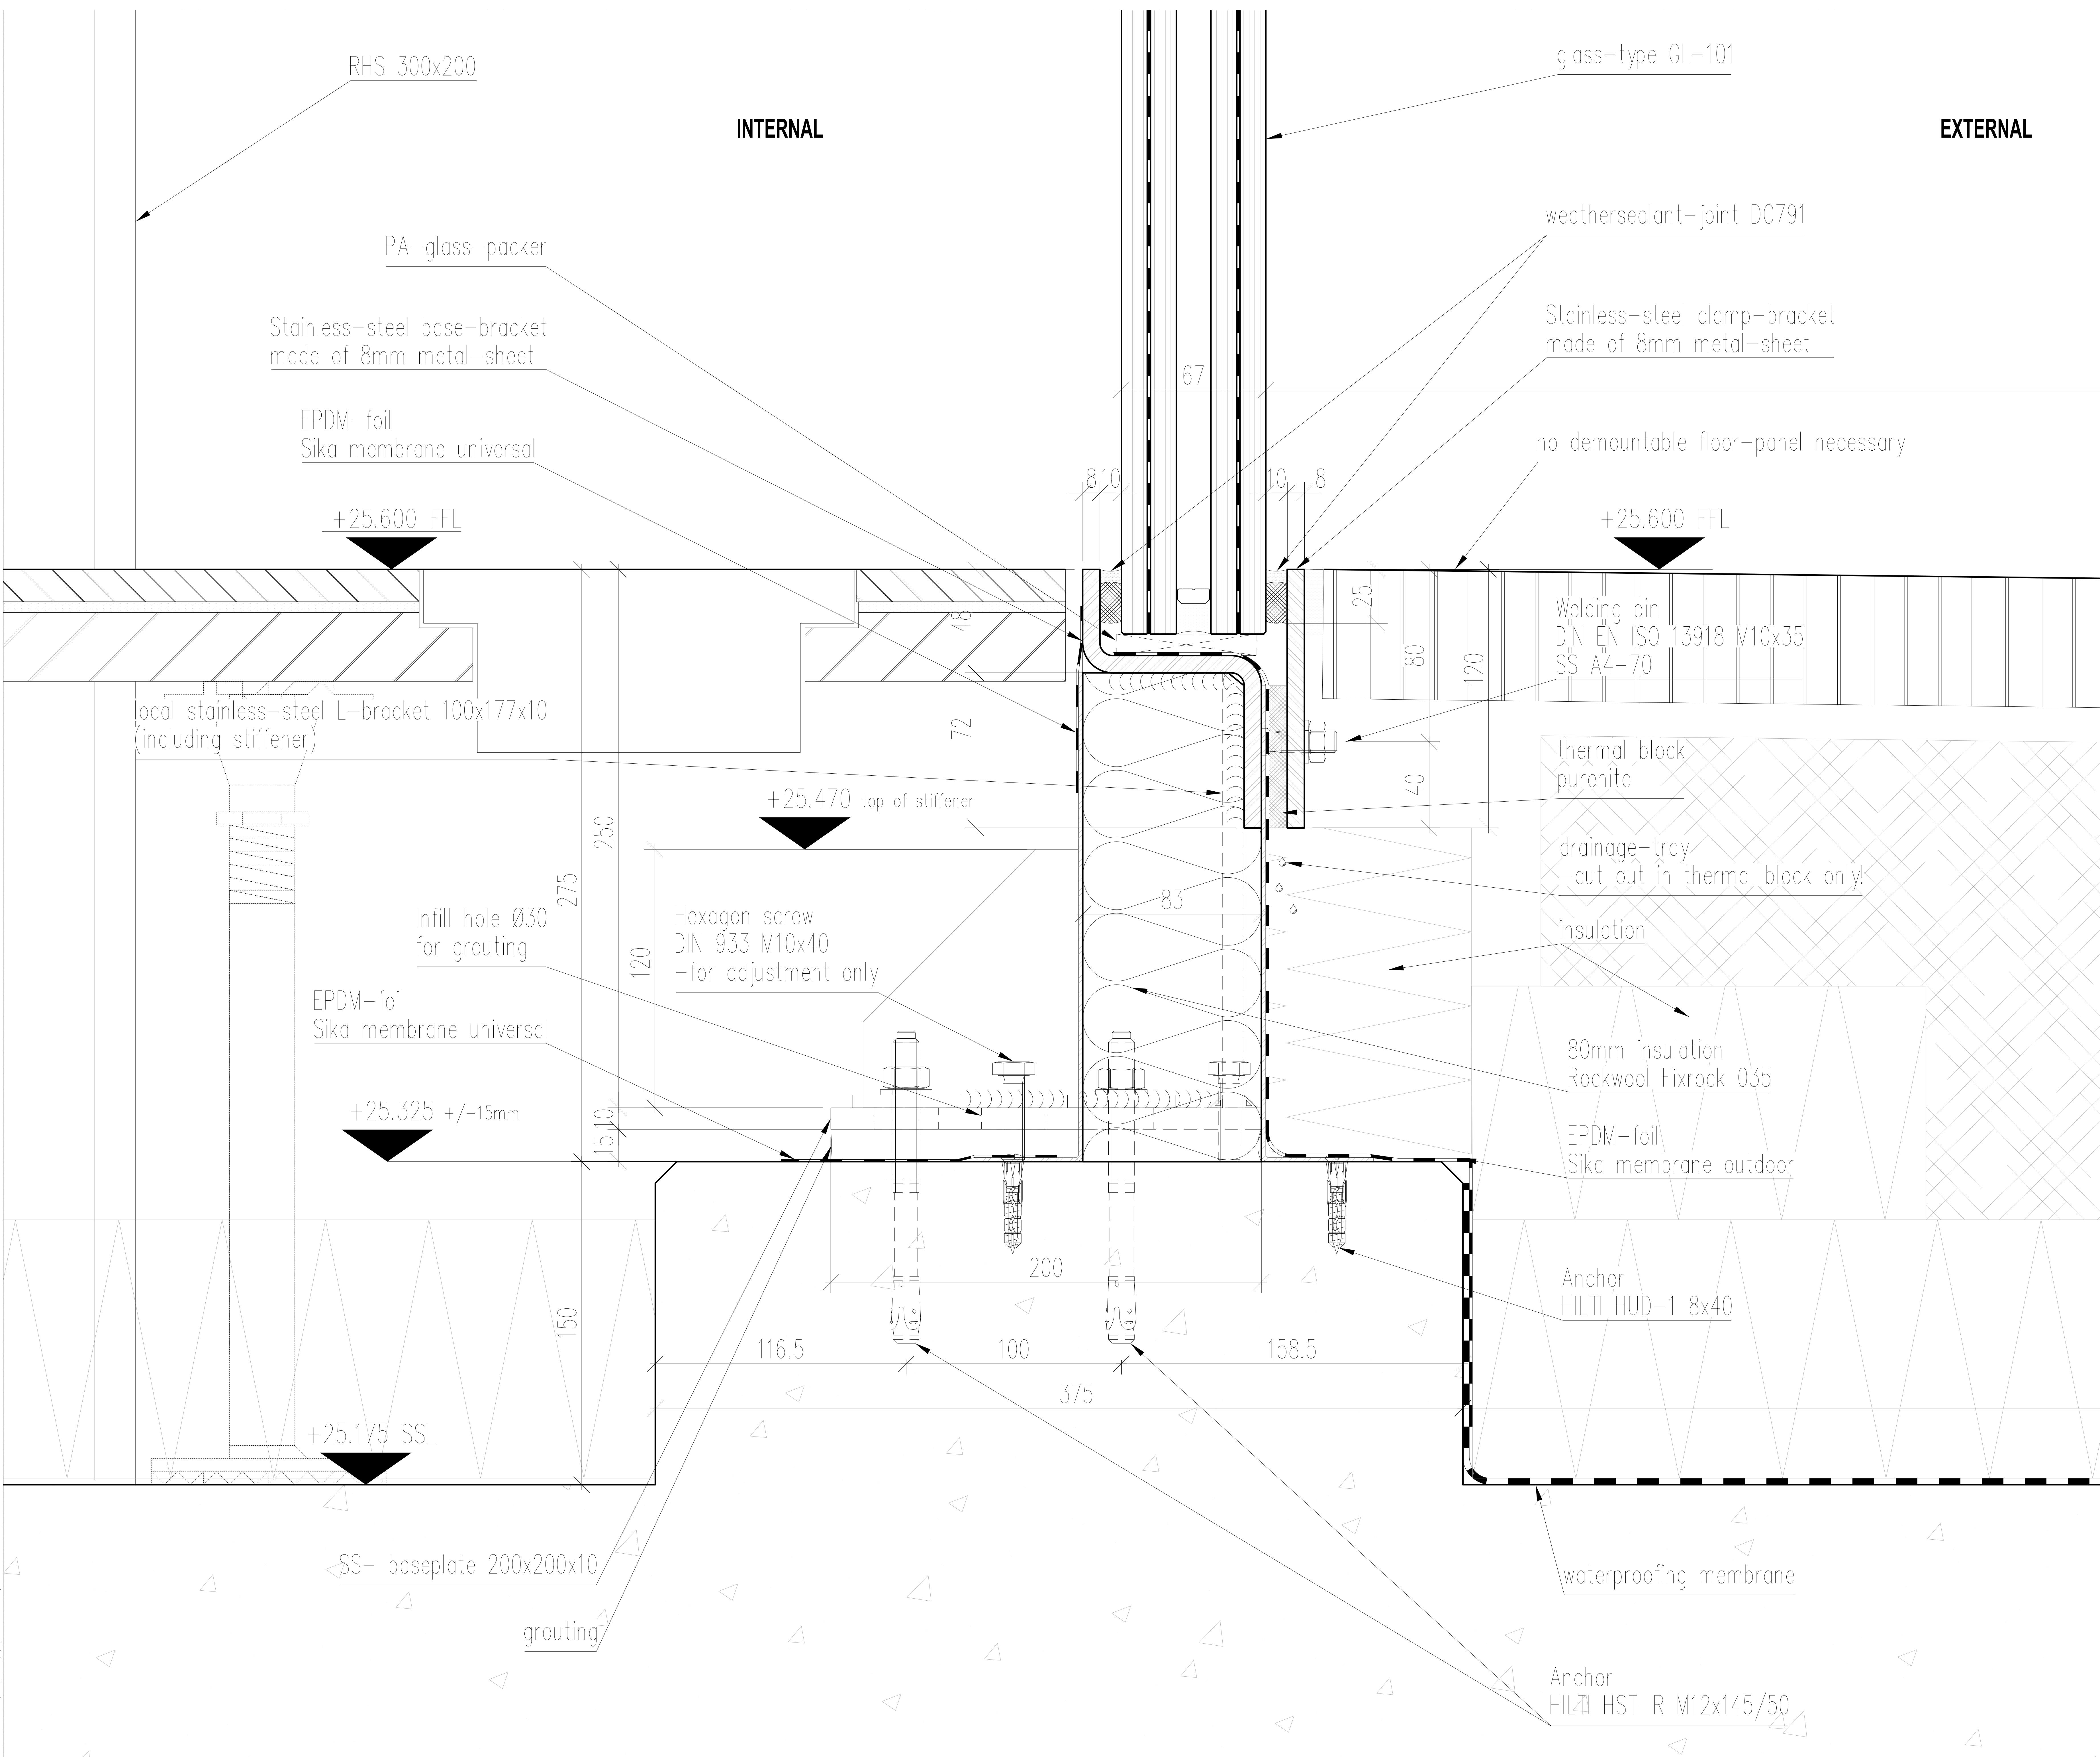

2 Detail  
CPH 00  
200  
SCALE 1:1

PL1	PLANNING CONDITION SUBMISSION 3A-CPH		08.07.2016
D	as clouded	RAD	13.05.2016
C	as clouded	RAD	29.02.2016
B	survey-relev. dim's, as clouded	GRO	02.09.2015
A	First issue	RAD	06.07.2015
Rev	Revision Details	Check	Date

Client:  
Almacantar

Contractor:  
**Brookfield MULTIPLEX** **BM**


seele UK Ltd  
Unit A33 Jack's Place  
6 Corbet Place  
London E1 6NN  
United Kingdom

**seele**


Project:  
Centre Point London

Title: Floor-Detail West-facade H13A Type 115A		Revision PL1
--	--	-----------------

Status: For Construction	Date: 01.06.2015	Scale: 1:1 @ A0			
Job No. 658	Drawn by: RAD	Checked: GRO			
Origin	CISFB Code	Bldg Code	Level	Series	Code
D801	21	CPH	00	401	C

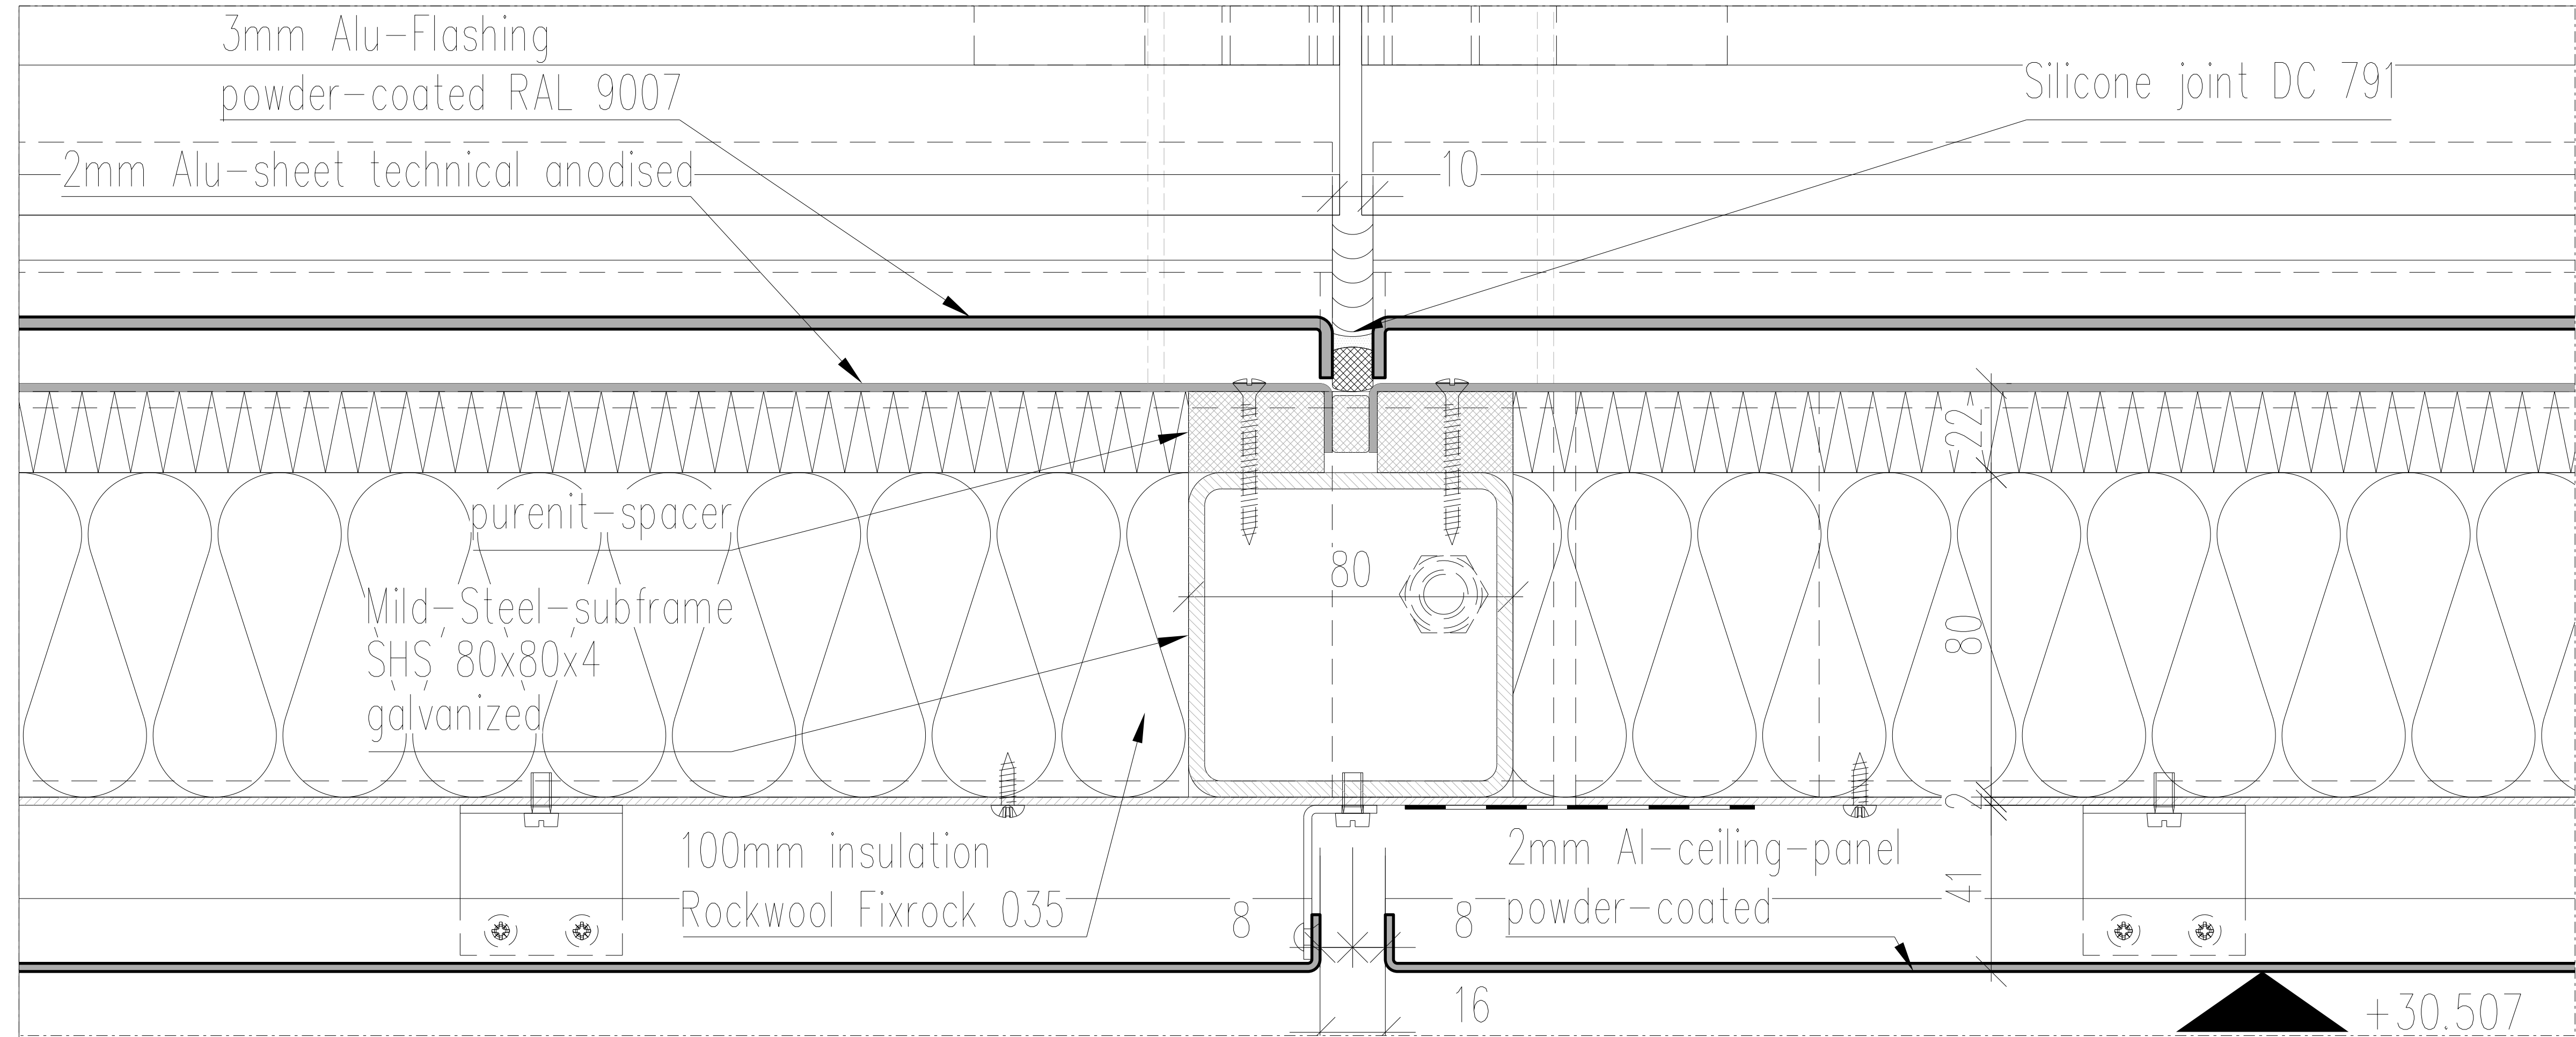

X Section  
SCALE 1:1

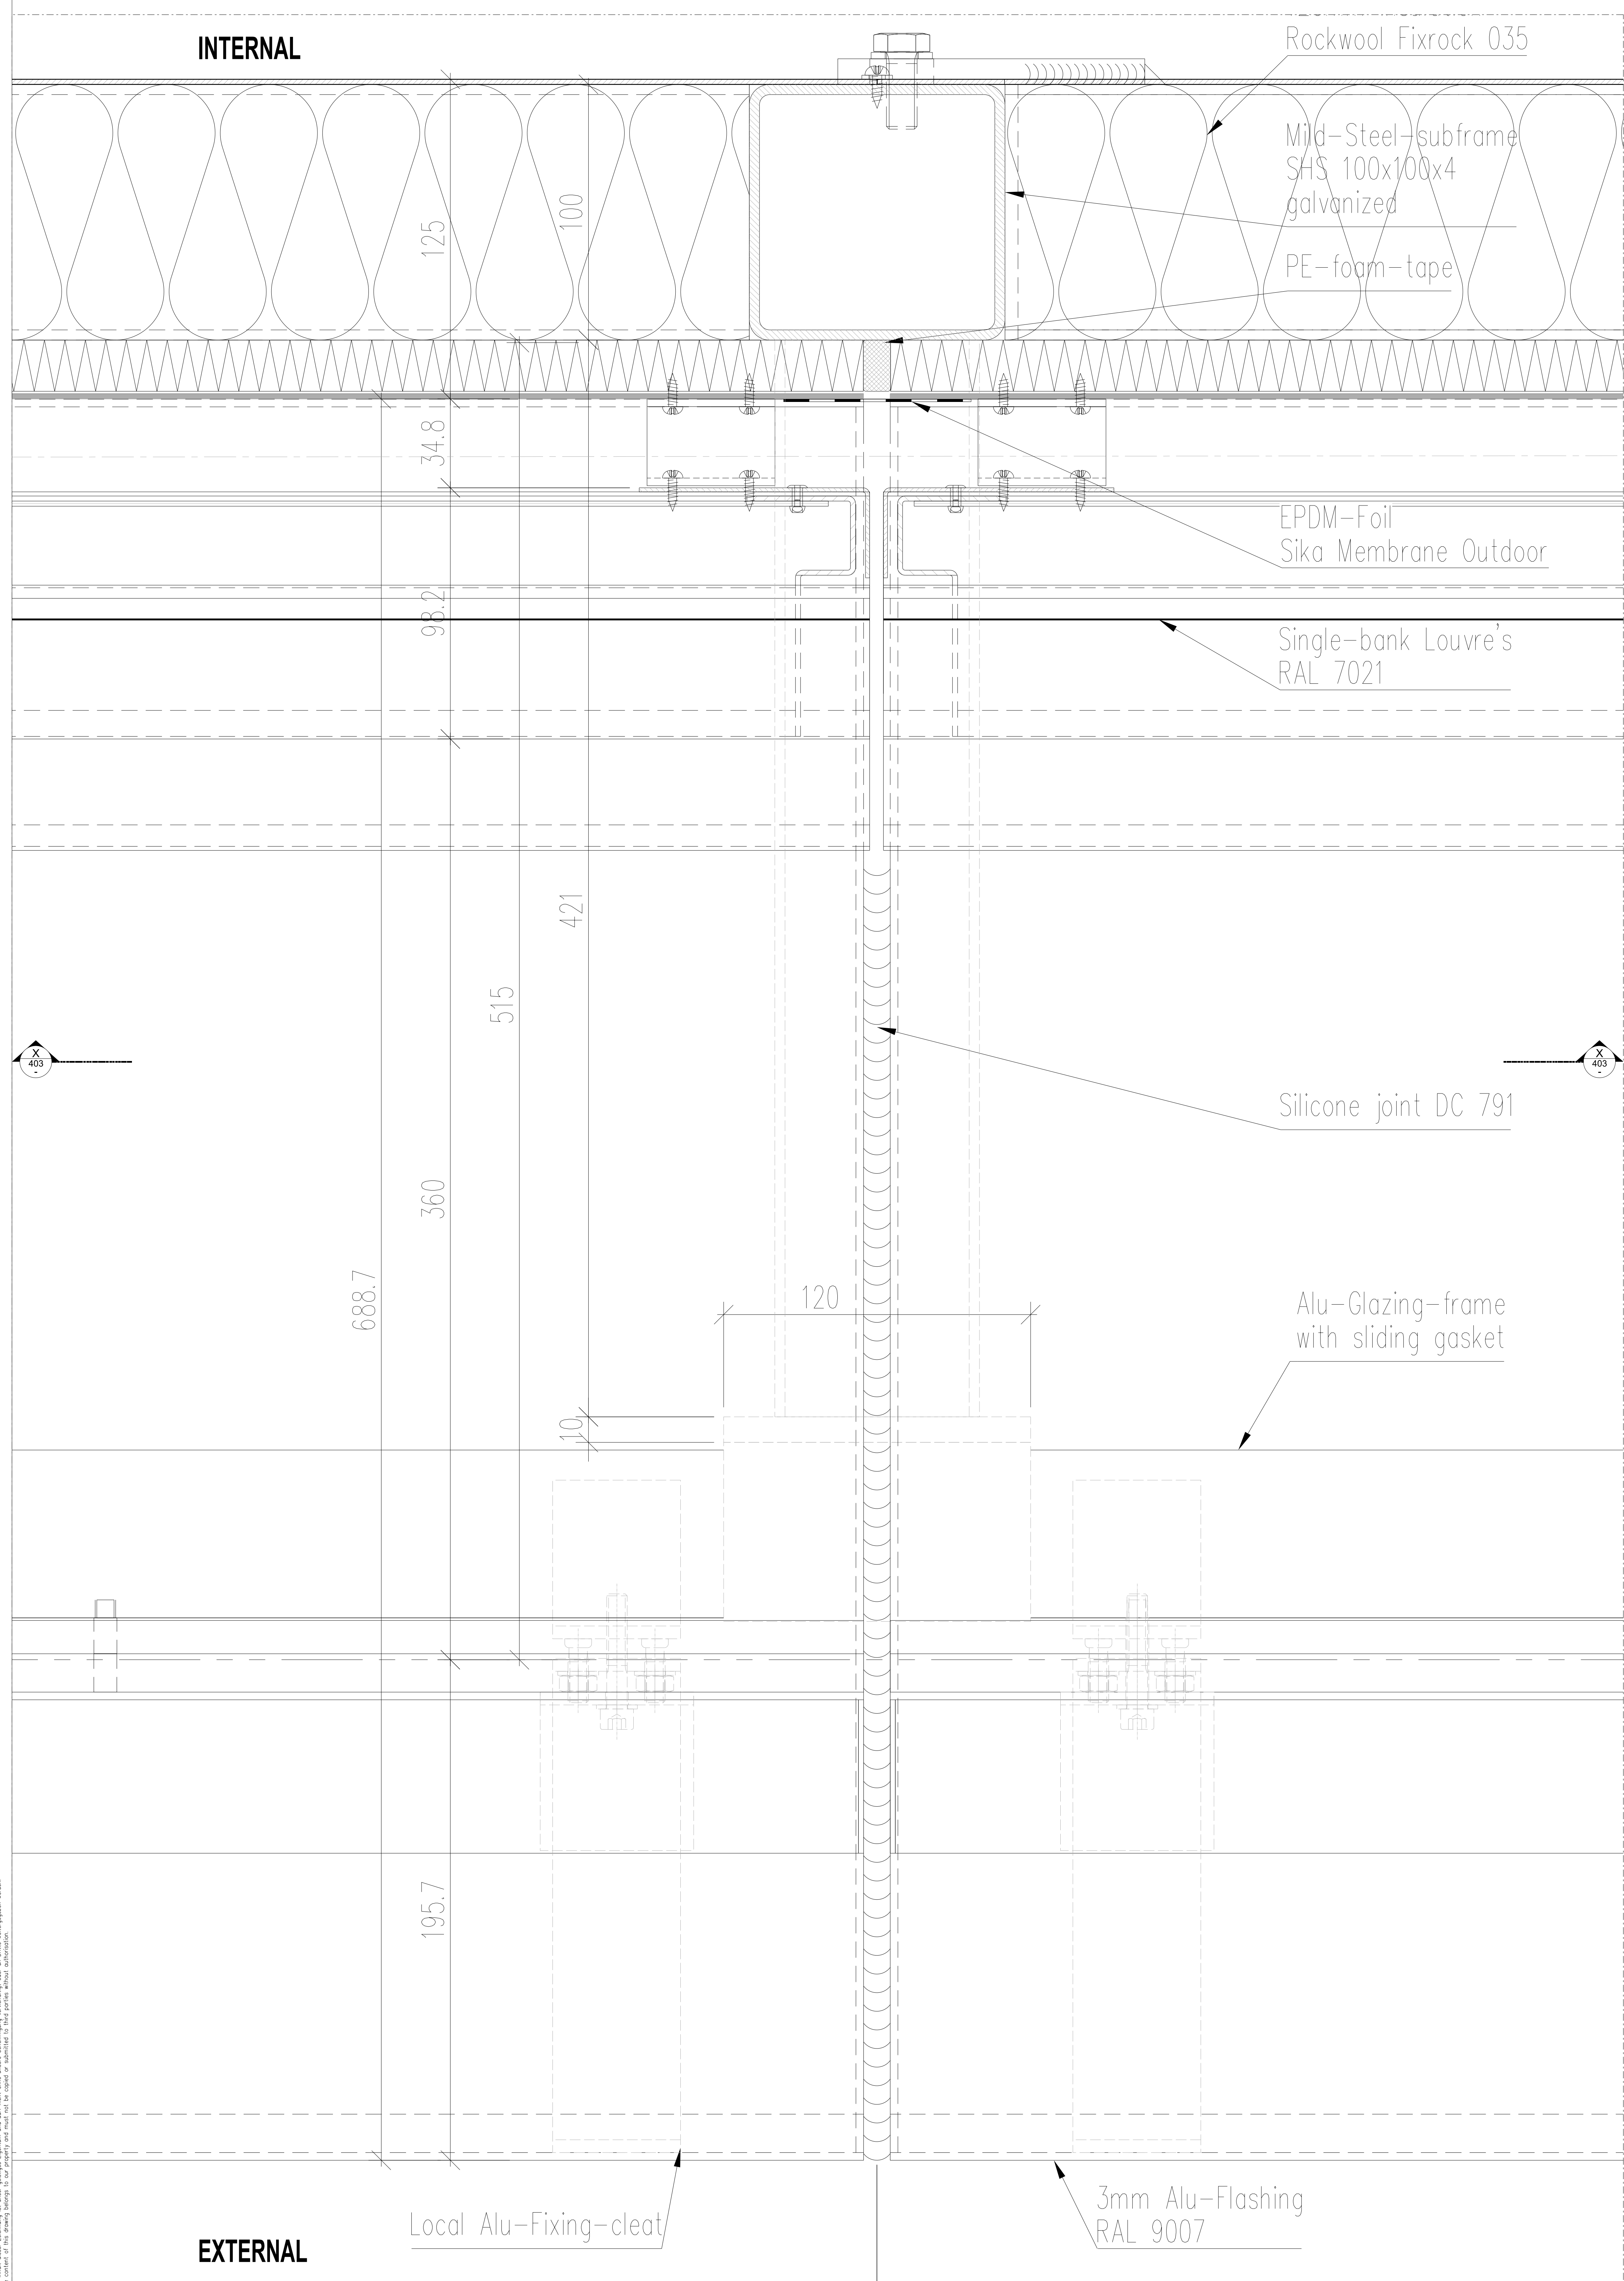

4 Detail  
SCALE 1:1

PL1	PLANNING CONDITION SUBMISSION 3A-CPH		08.07.2016
C	as clouded	RAD	29.02.2016
B	site-survey relev. dim's, as clouded	GRO	02.09.2015
A	First issue	RAD	06.07.2015
Rev	Revision Details	Check	Date

Client:  
Almacantar

Contractor:  
**Brookfield MULTIPLEX**

seele UK Ltd  
Unit A33 Jack's Place  
6 Corbet Place  
London E1 6NN  
United Kingdom

**seele**


Project:  
Centre Point London

Title:  
Horizontal Louvre-Joint Details  
H13A Type 115A


Revision  
PL1

Status: For Construction	Date: 16.06.2015	Scale: 1:1 @ A0			
Job No. 658	Drawn by: RAD	Checked: GRO			
Origin	CISFB Code	Bldg Code	Level	Series	Code
D801	21	CPH	00	403	D

The information contained in this drawing is the property of Brookfield Multiplex and is to be used only for the project and location specified. It is not to be used for any other purpose without the written consent of Brookfield Multiplex.

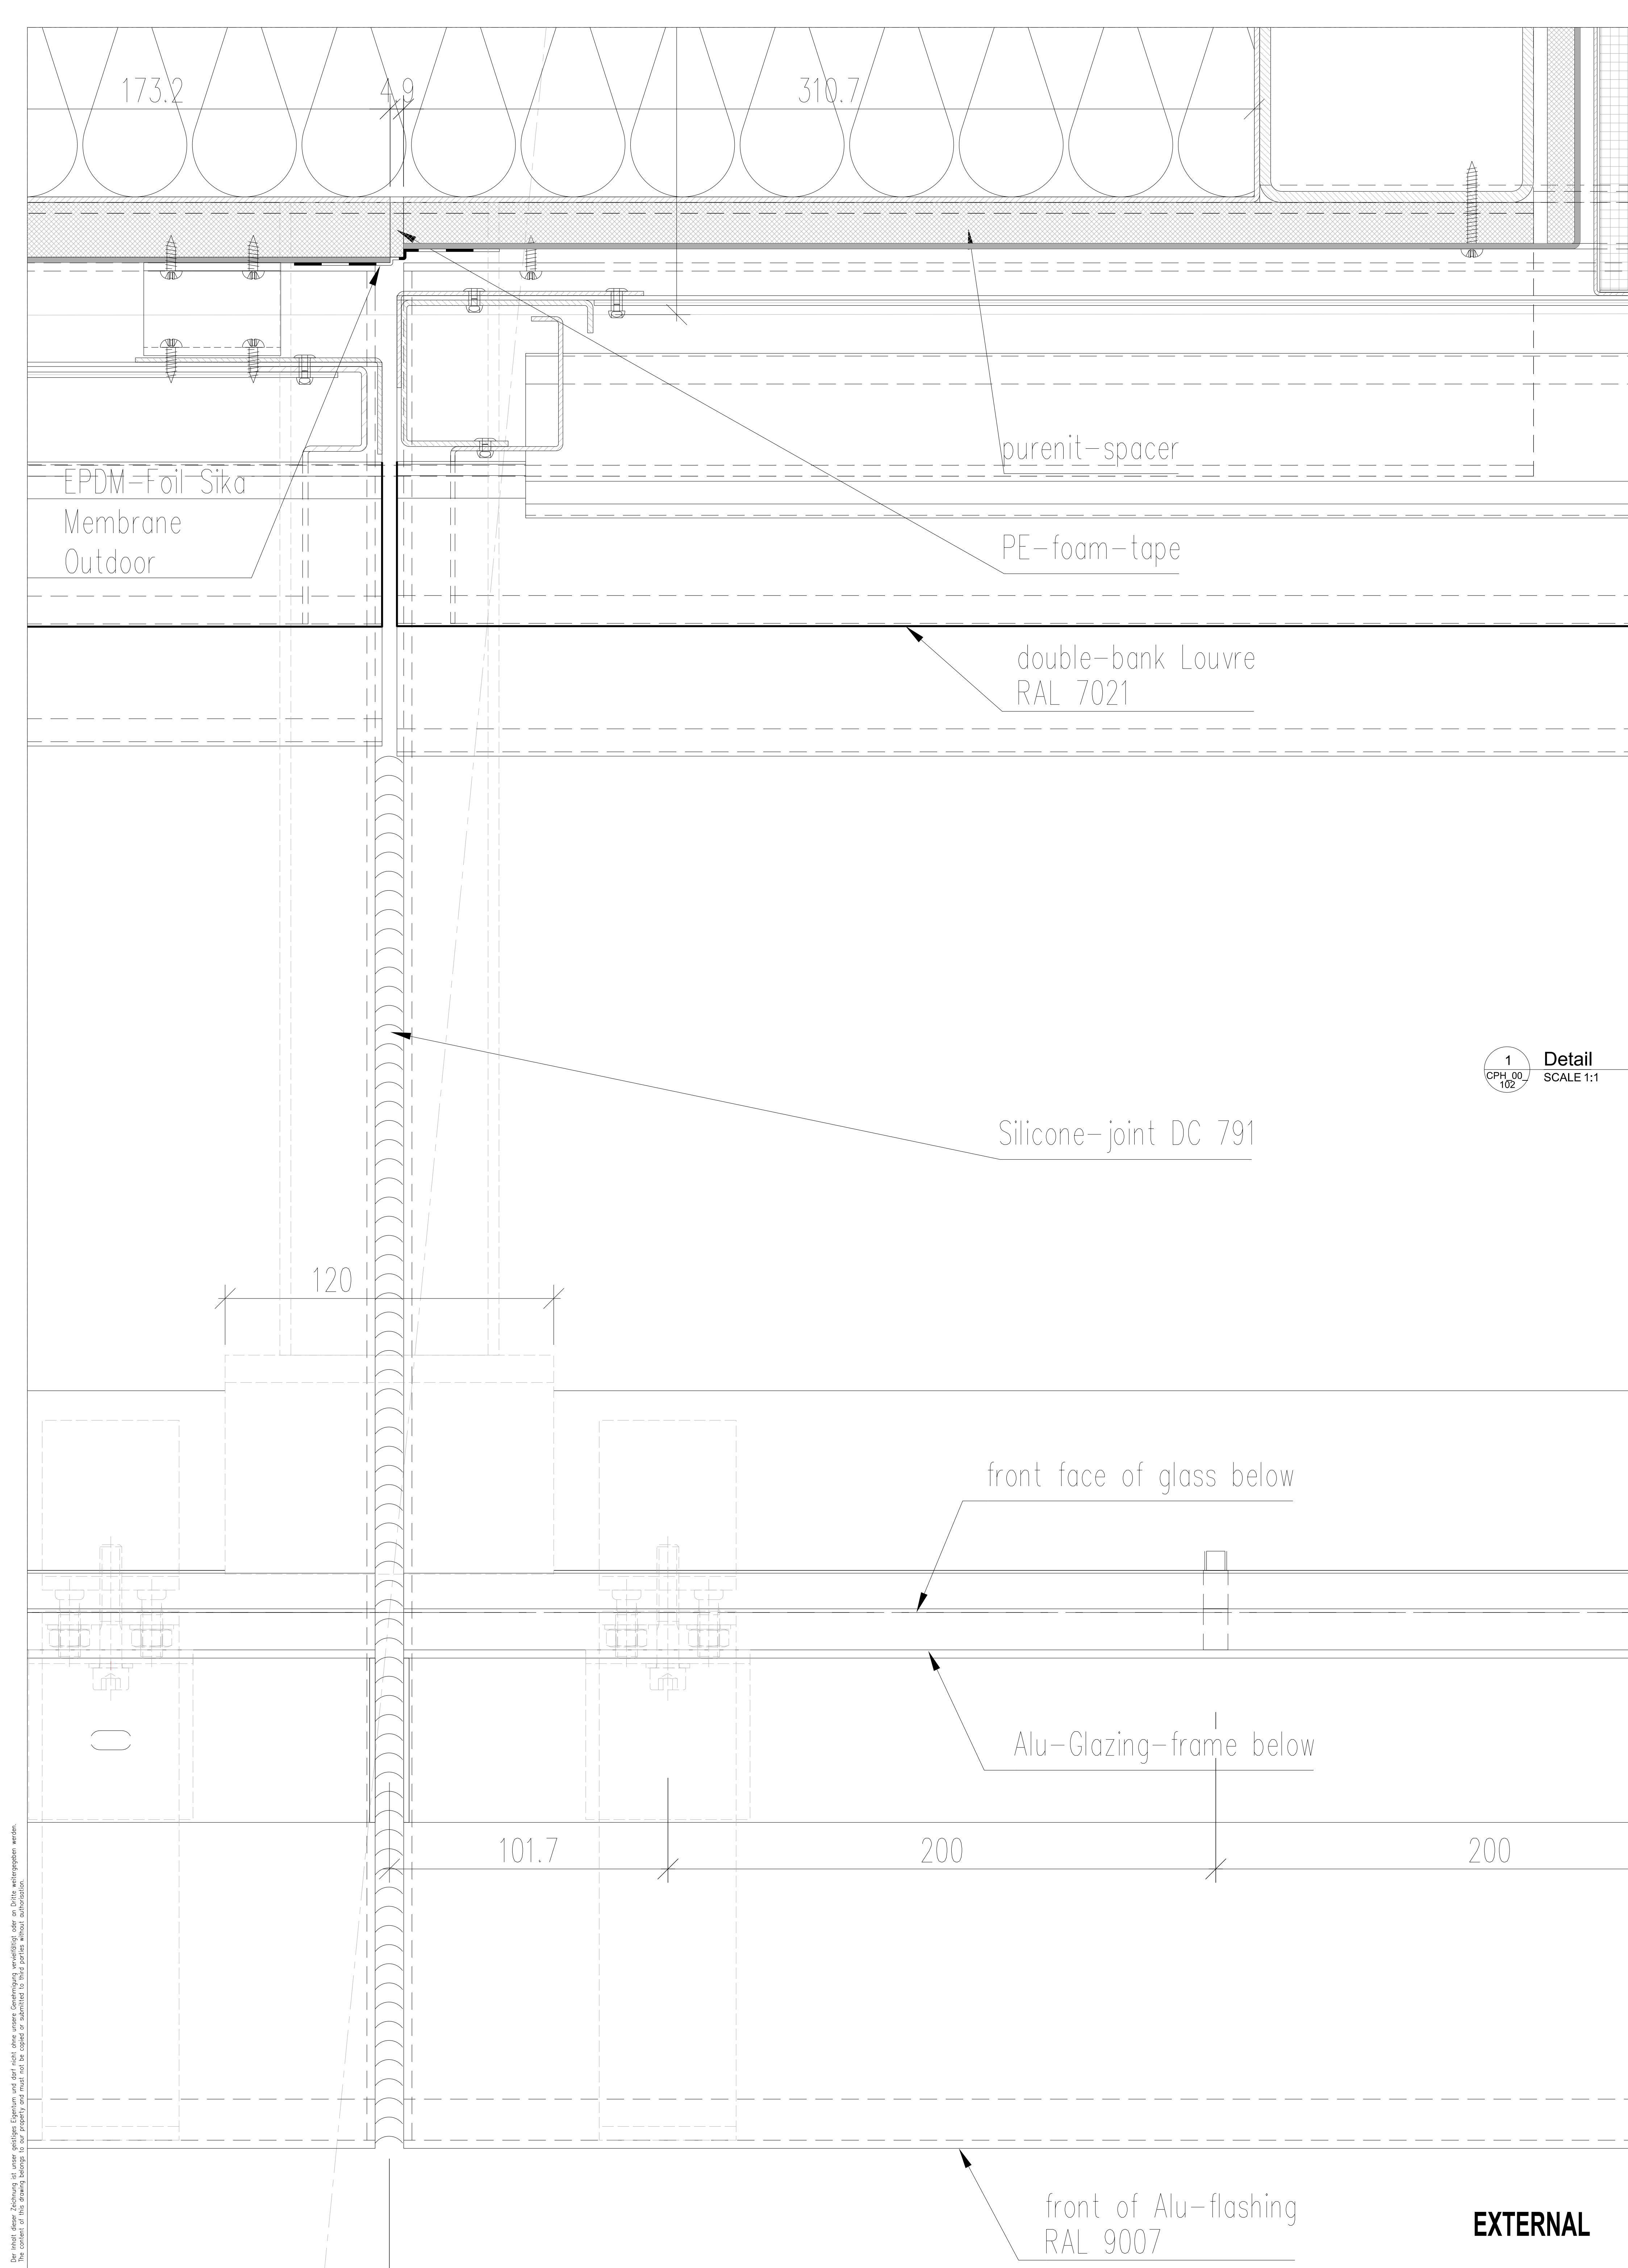

1 Detail  
CPH\_00  
102  
SCALE 1:1

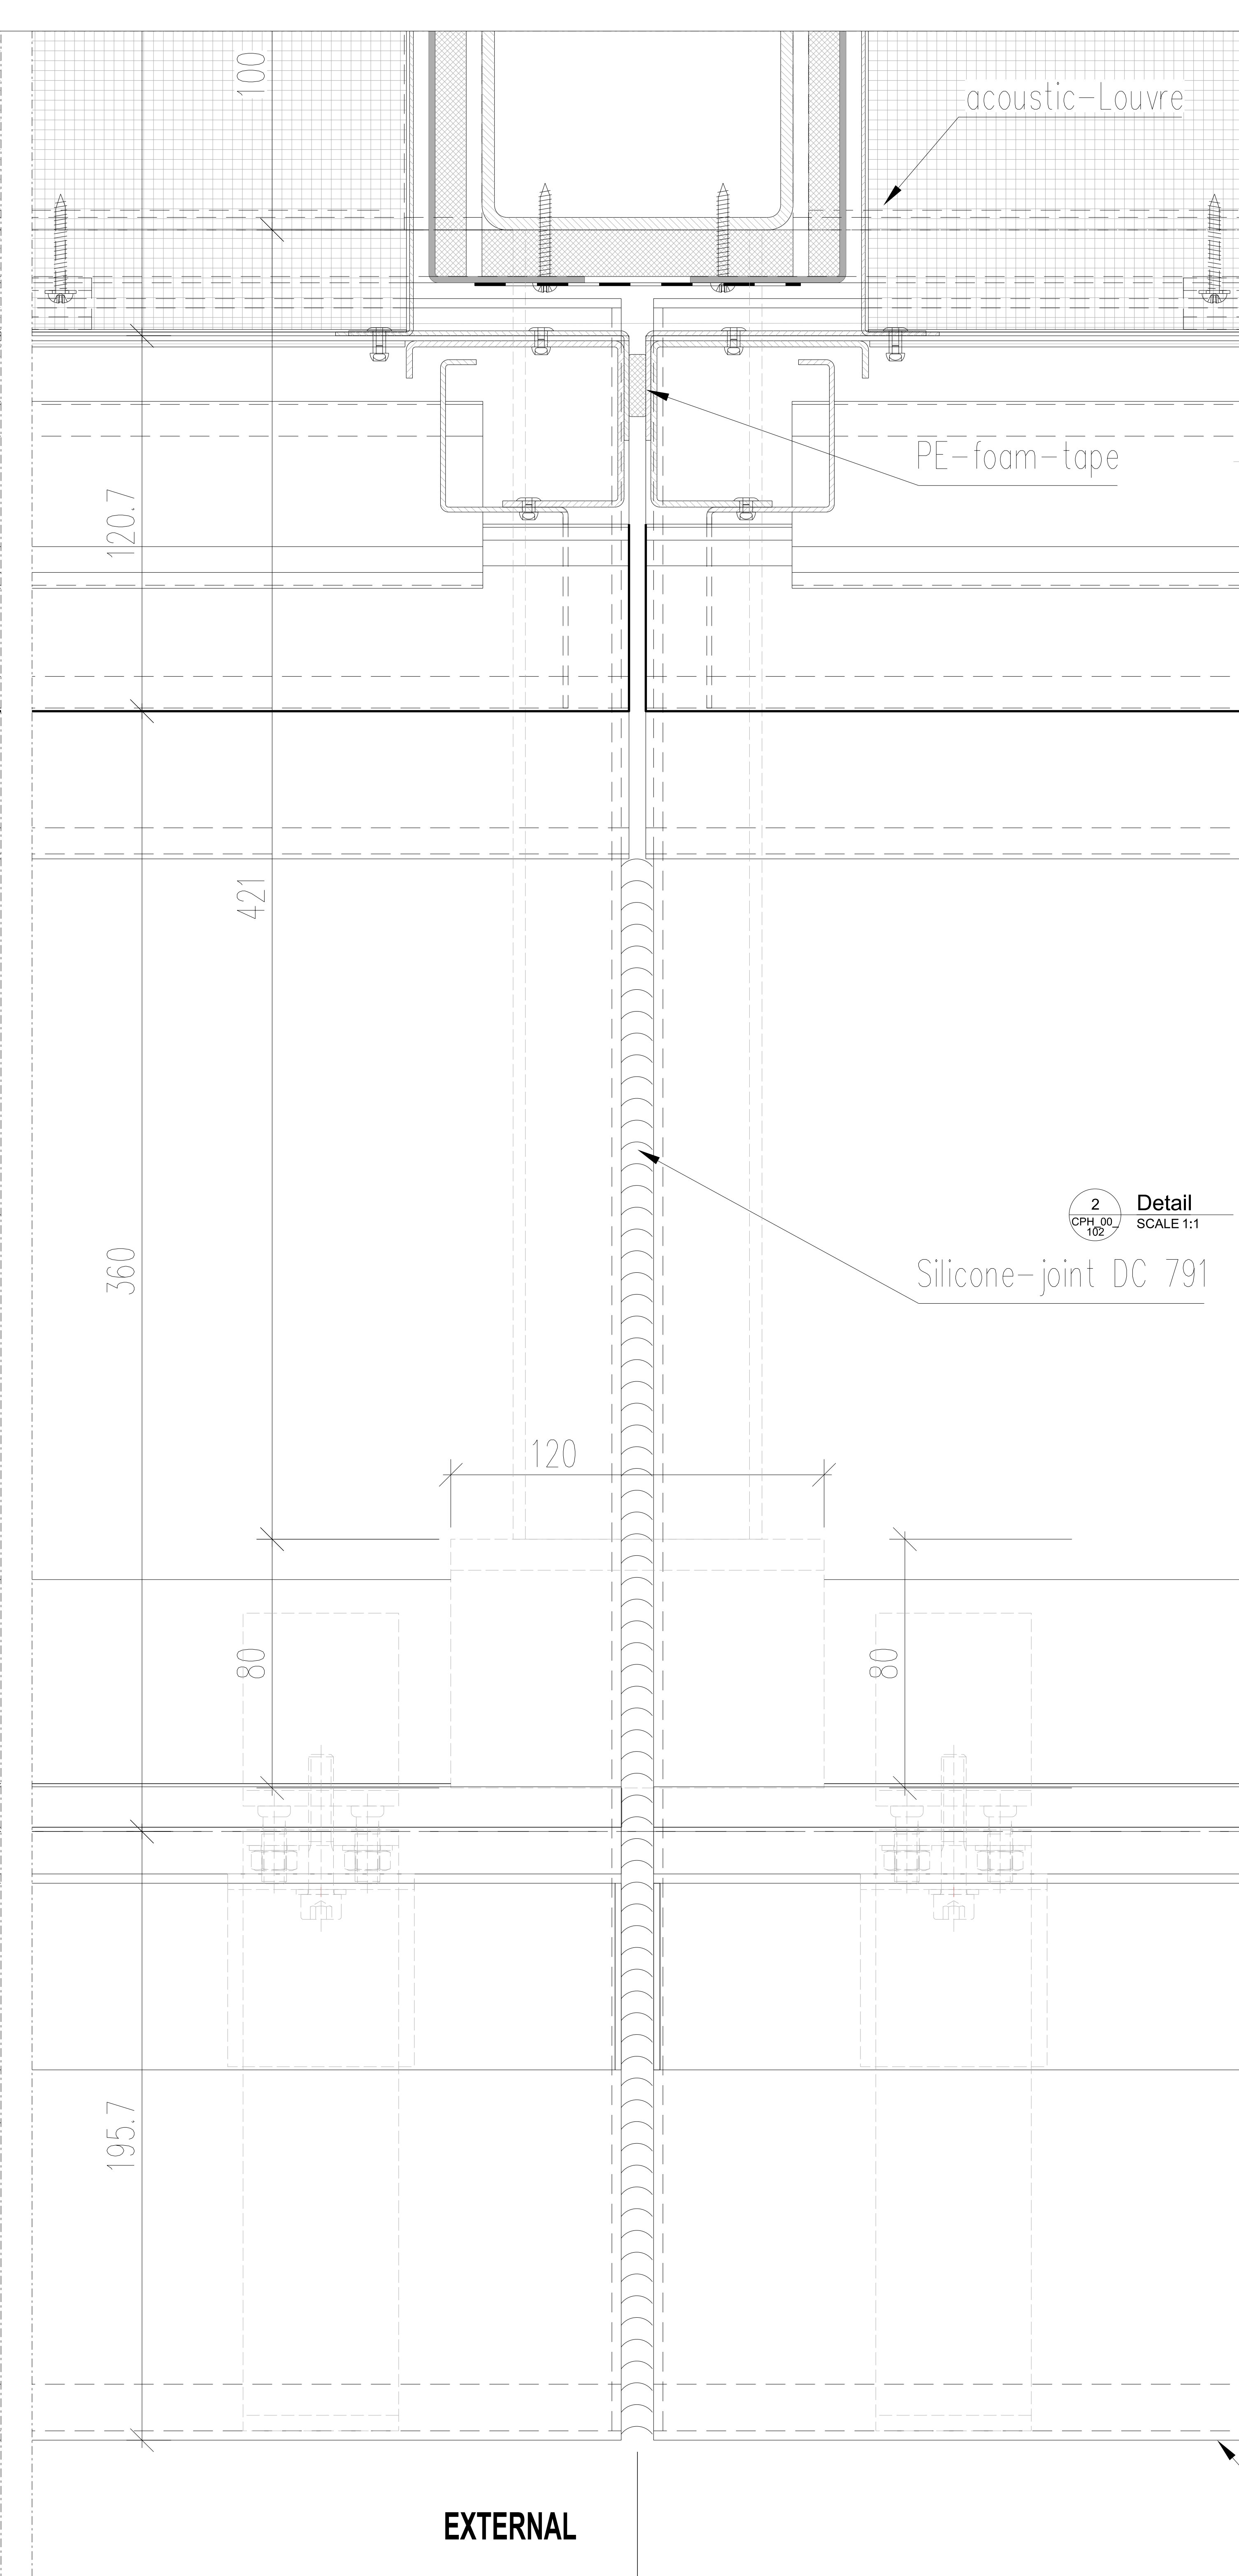

2 Detail  
CPH\_00  
102  
SCALE 1:1

LW1

PL1	PLANNING CONDITION SUBMISSION 3A-CPH		08.07.2016
C	as clouded	RAD	29.02.2016
B	survey-relevant dim's, as clouded	GRO	02.09.2015
A	First issue	RAD	06.07.2015
Rev	Revision Details	Check	Date

Client:

Almacantar

Contractor:



seele UK Ltd  
Unit A33 Jack's Place  
6 Corbet Place  
London E1 6NN  
United Kingdom

seele

Project:  
Centre Point London


Title:  
Horizontal Louver Intersection+Acoustic  
-Louvre Details  
H13A Type 115A

Revision  
PL 1

Status: For Construction	Date: 16.06.2015	Scale: 1:1 @ A0			
Job No. 658	Drawn by: RAD	Checked: GRO			
Origin	CISFB Code	Bldg Code	Level	Series	Code
D801	21	CPH	00	405	E

EXTERNAL

EXTERNAL

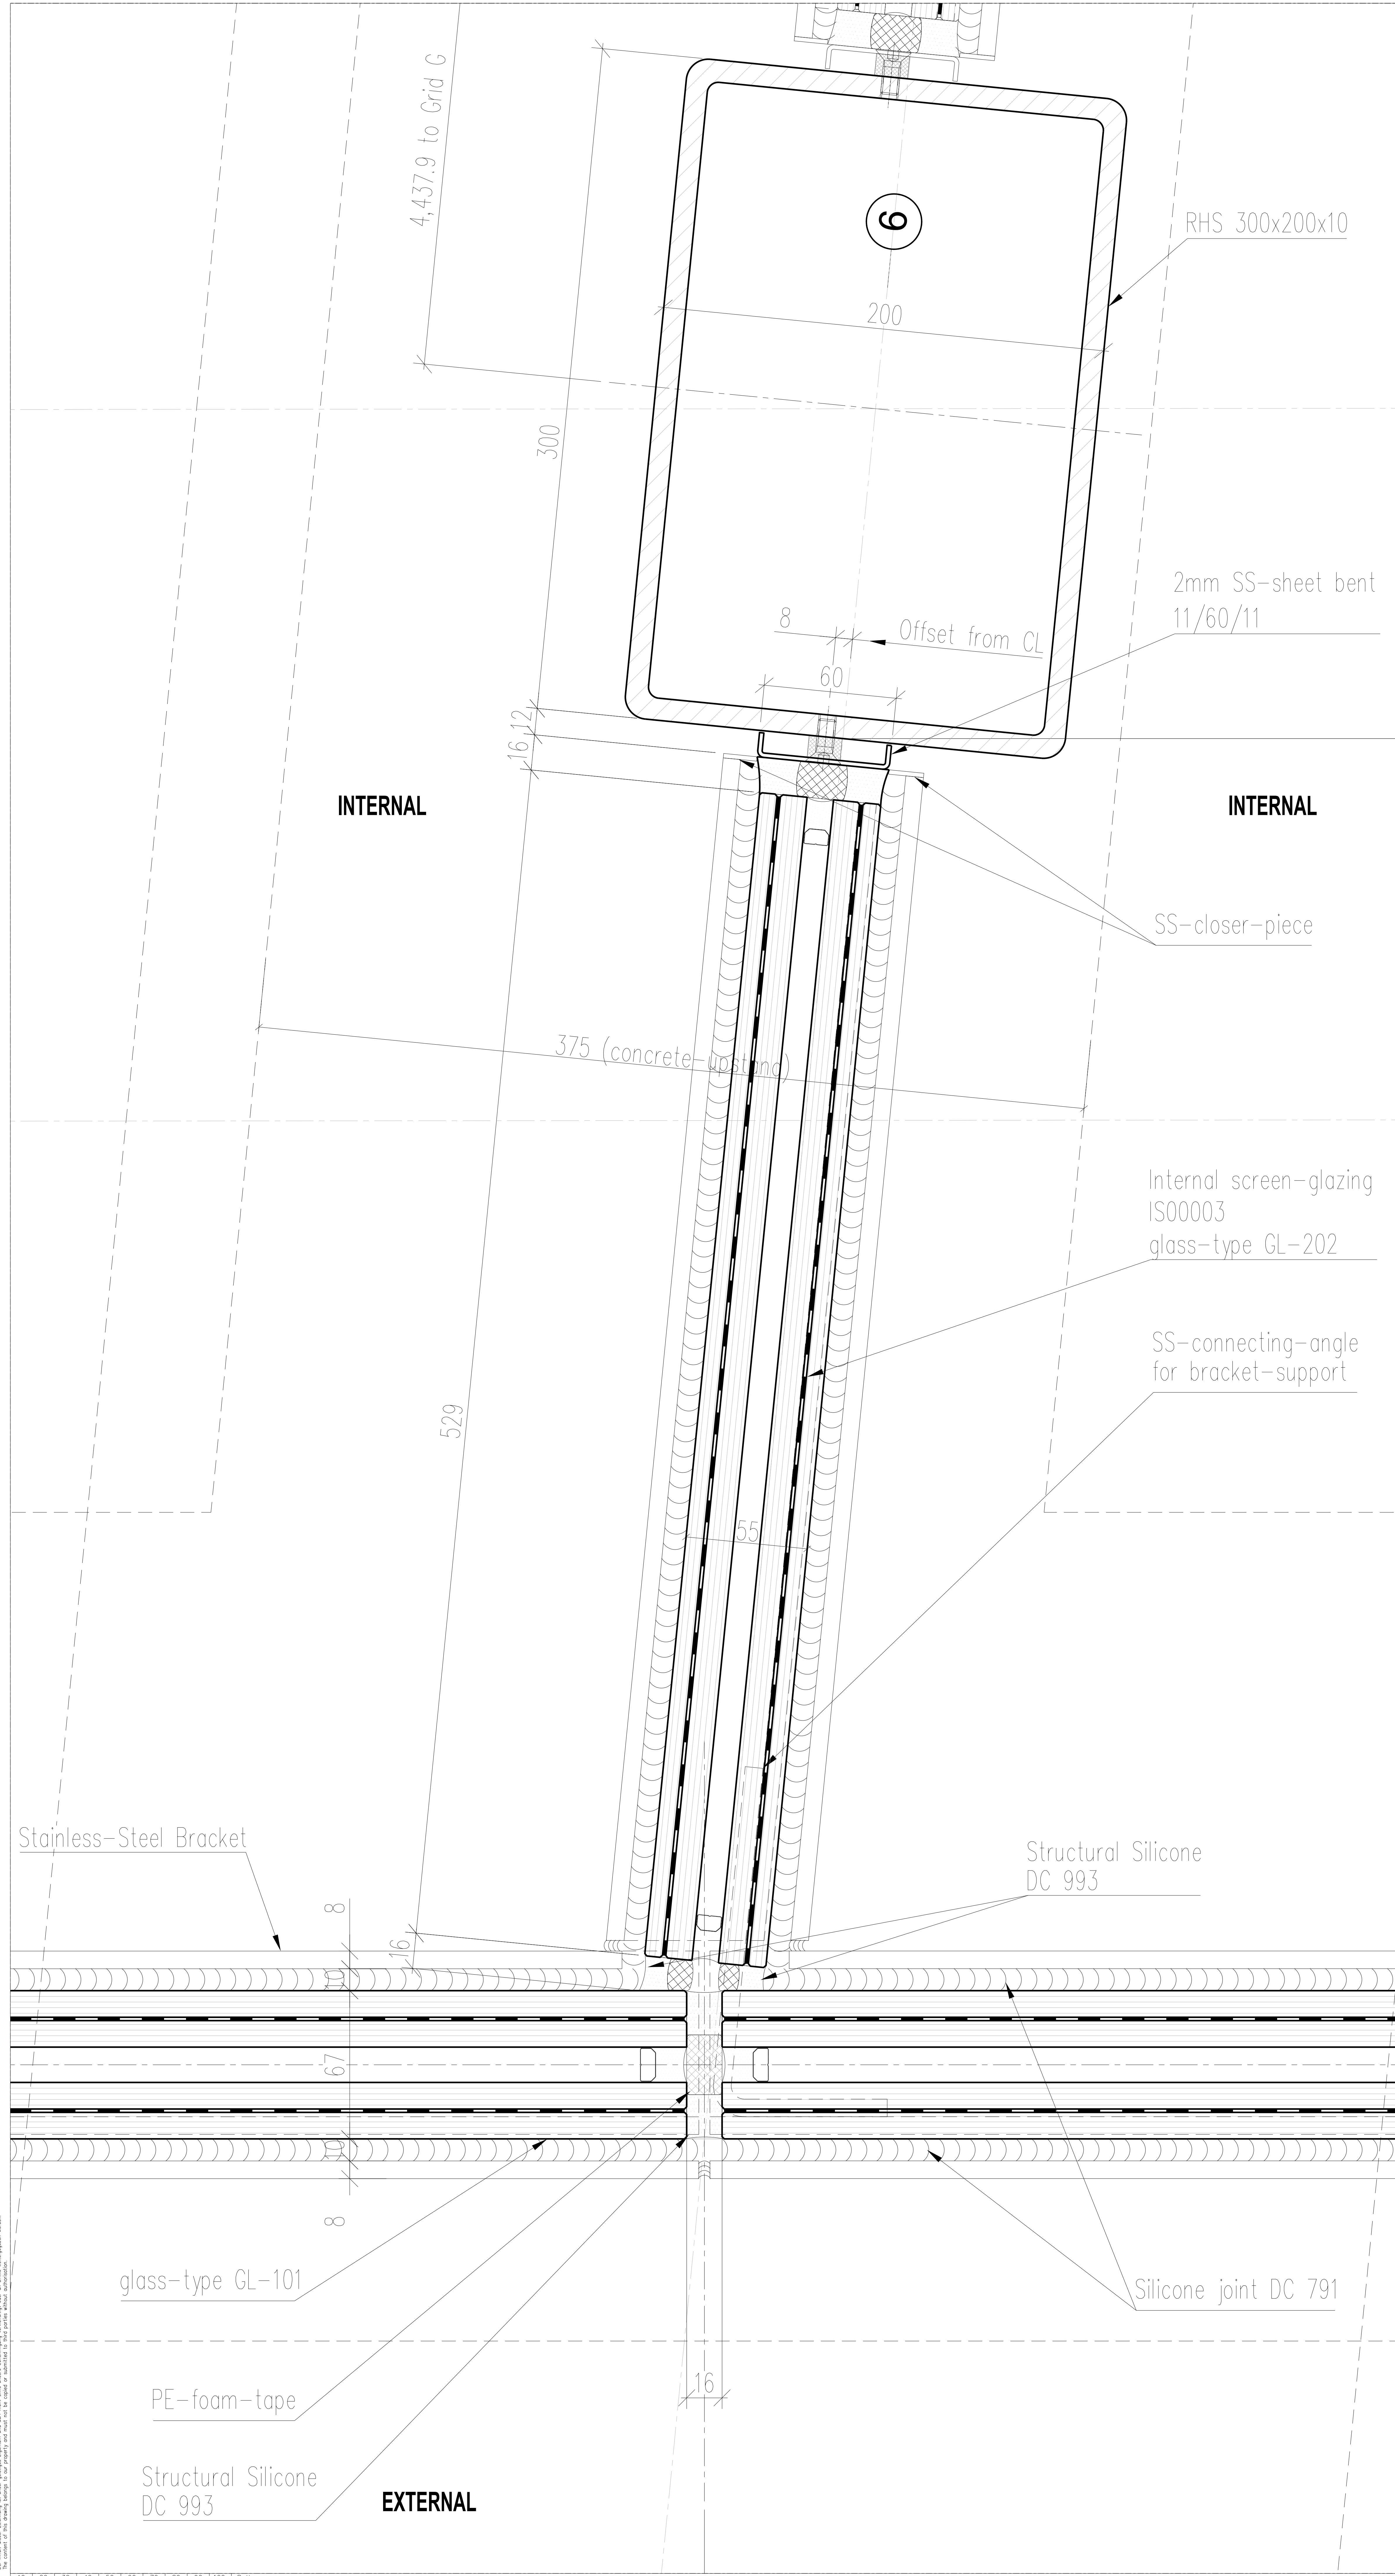

LW1

1 Detail  
SCALE 1:1

PL1	PLANNING CONDITION SUBMISSION 3A-CPH		08.07.2016
D	as clouded	RAD	13.05.2016
C	as clouded	RAD	29.02.2016
B	survey-relevant dim's, as clouded	GRO	02.09.2015
A	First issue	RAD	06.07.2015
Rev	Revision Details	Check	Date

Client:  
Almacantar

Contractor:  
**Brookfield MULTIPLEX** **BM**

seele UK Ltd  
Unit A33 Jack's Place  
6 Corbet Place  
London E1 6NN  
United Kingdom

**seele**


Project:  
Centre Point London

Title:  
Horizontal Glass-Joint to Grid 6 Detail  
H13A Type 115A

Revision  
PL1

Status: For Construction	Date: 16.06.2015	Scale: 1:1 @ A0			
Job No. 658	Drawn by: RAD	Checked: GRO			
Origin	CISFB Code	Bldg Code	Level	Series	Code
D801	21	CPH	00	407	F

The information on this drawing is for information only. It is not intended to be used for construction purposes. The user of this drawing is responsible for ensuring that it is used in accordance with the intended purpose.

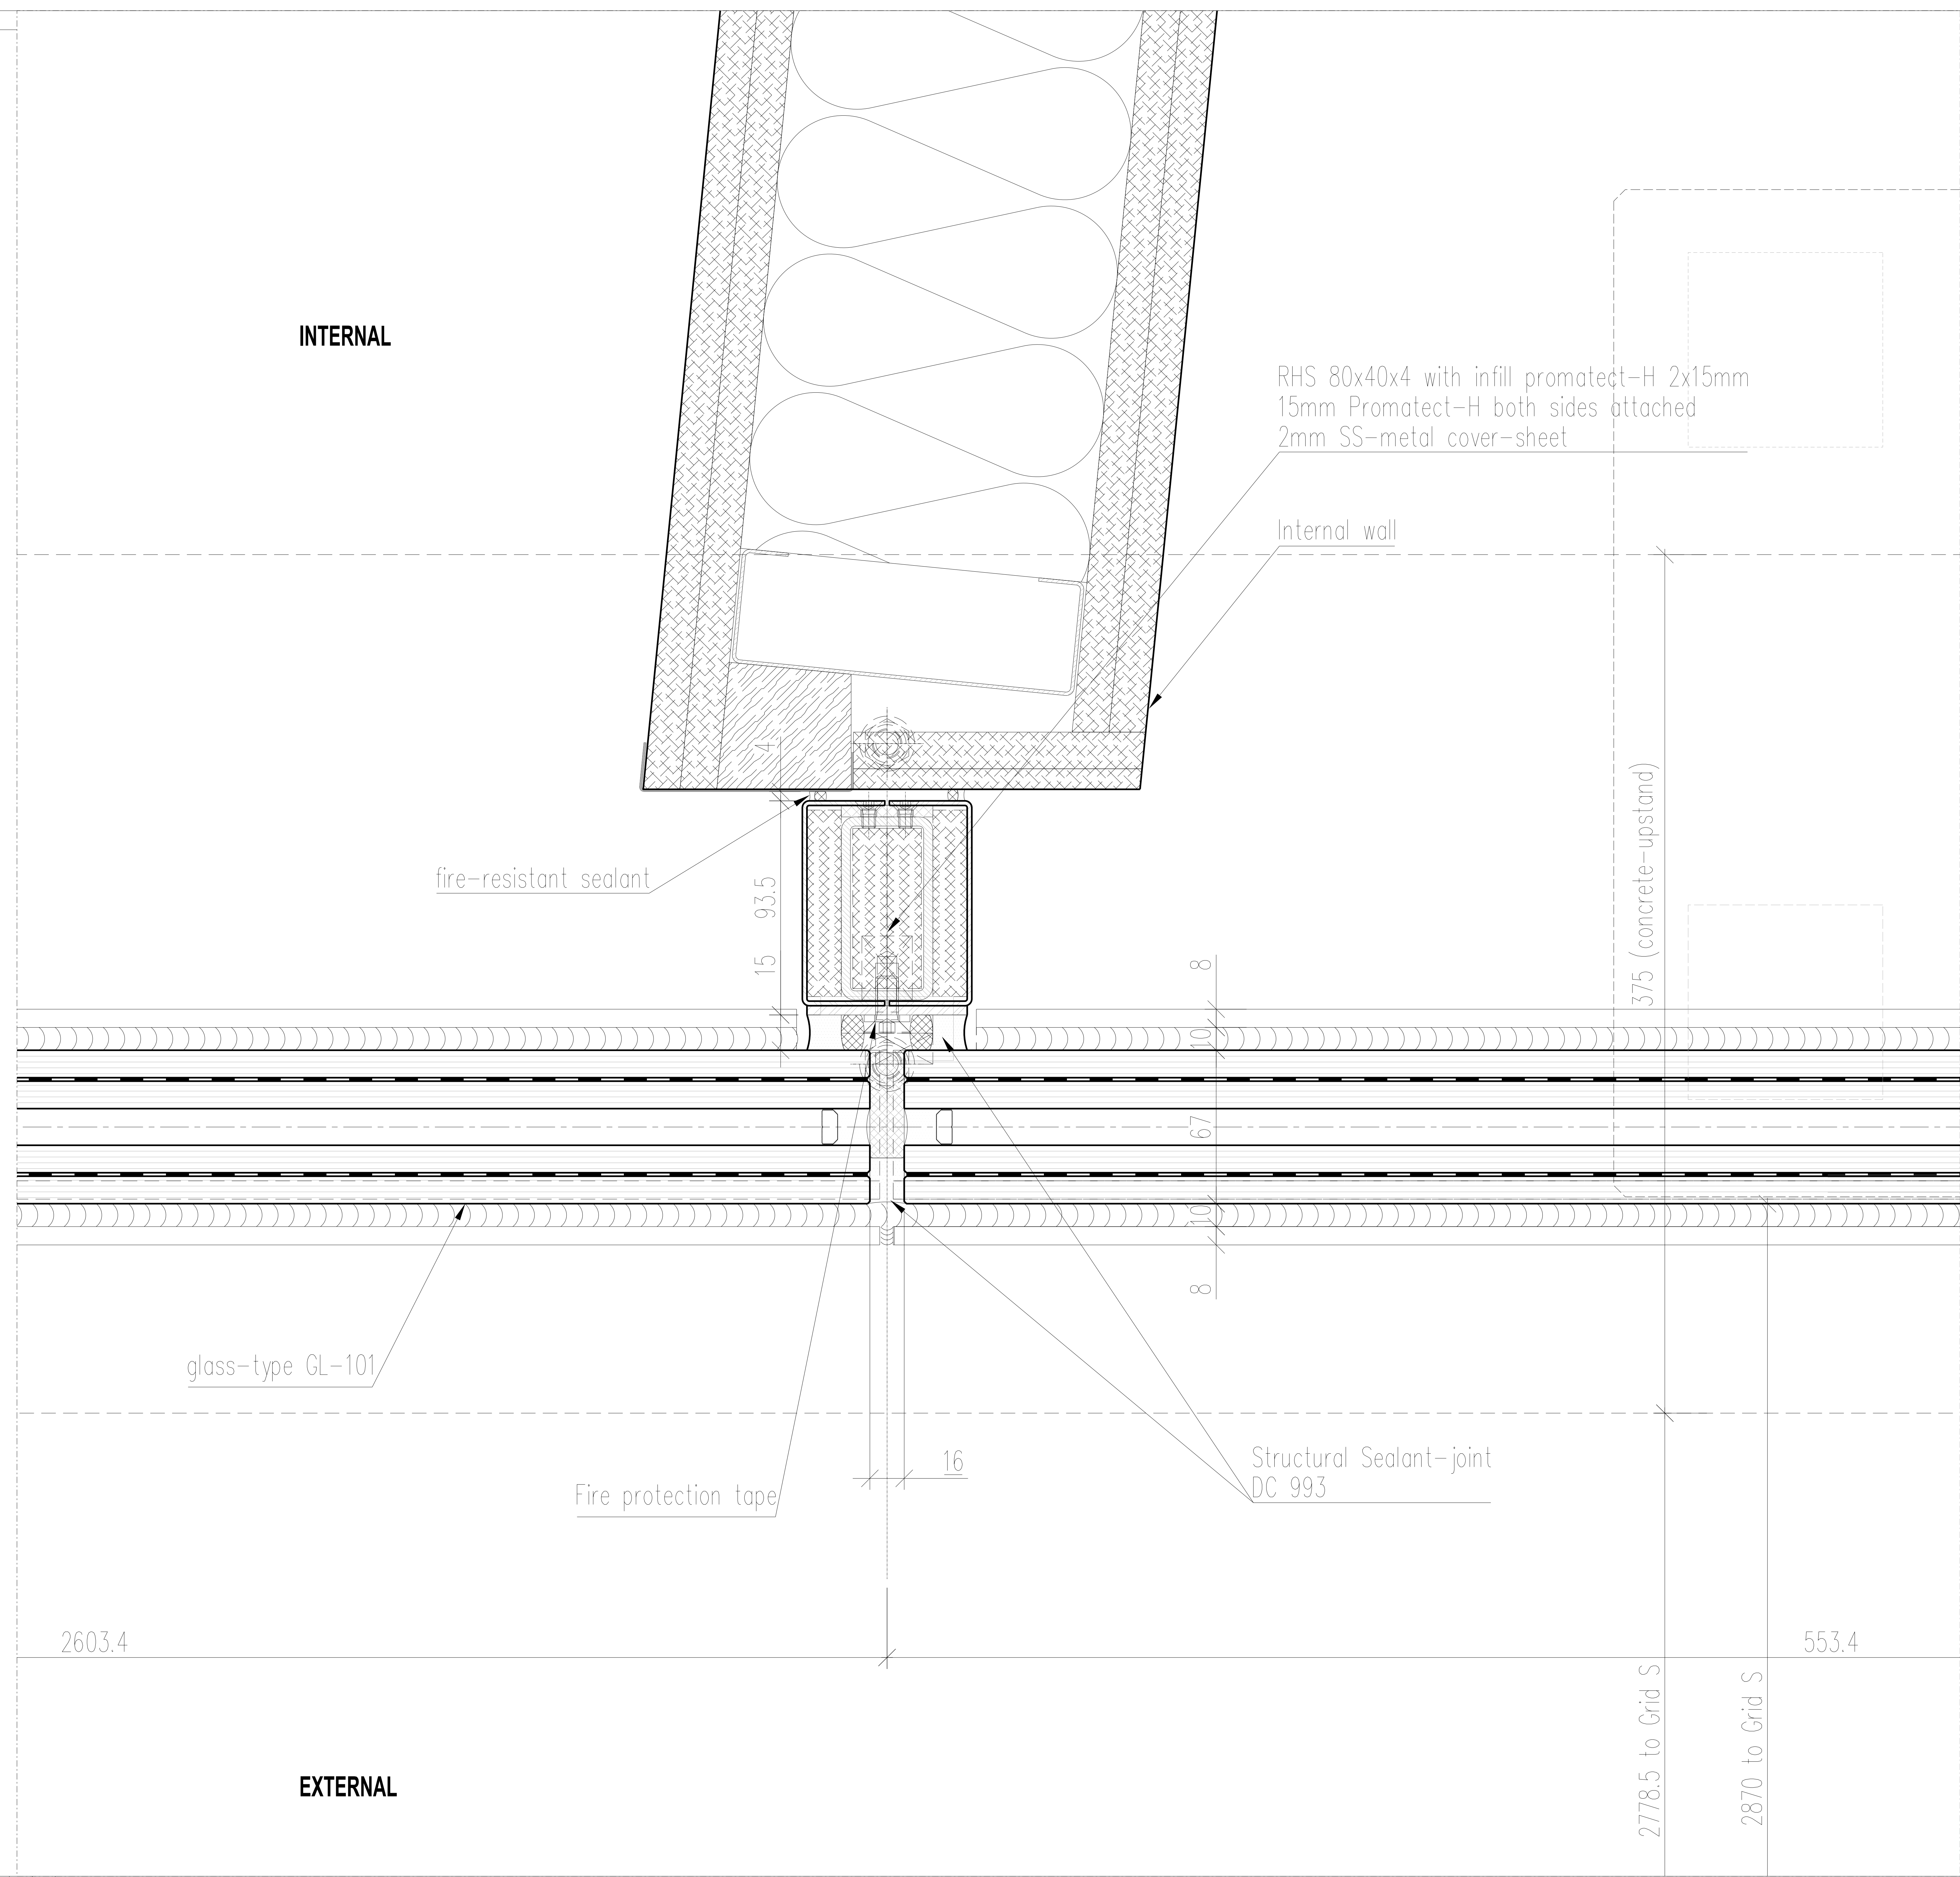

PL1	PLANNING CONDITION SUBMISSION 3A-CPH		08.07.2016
D	as clouded	RAD	13.05.2016
C	as clouded	RAD	29.02.2016
B	survey-relevant dim's, as clouded	GRO	02.09.2015
A	First issue	RAD	06.07.2015
Rev	Revision Details	Check	Date

Client:  
Almacantar

Contractor:  
**Brookfield MULTIPLEX** **BM**

seele UK Ltd  
Unit A33 Jack's Place  
6 Corbet Place  
London E1 6NN  
United Kingdom


**seele**

Project:  
Centre Point London

Title:  
Horizontal Detail @ internal-wall between  
Grid 11-12  
H13A Type 115A

Revision  
PL1

Status: For Construction		Date: 16.06.2015	Scale: 1:1 @ A0		
Job No. 658		Drawn by: RAD	Checked: GRO		
Origin	CISFB Code	Bldg Code	Level	Series	Code
D801	21	CPH	00	408	G

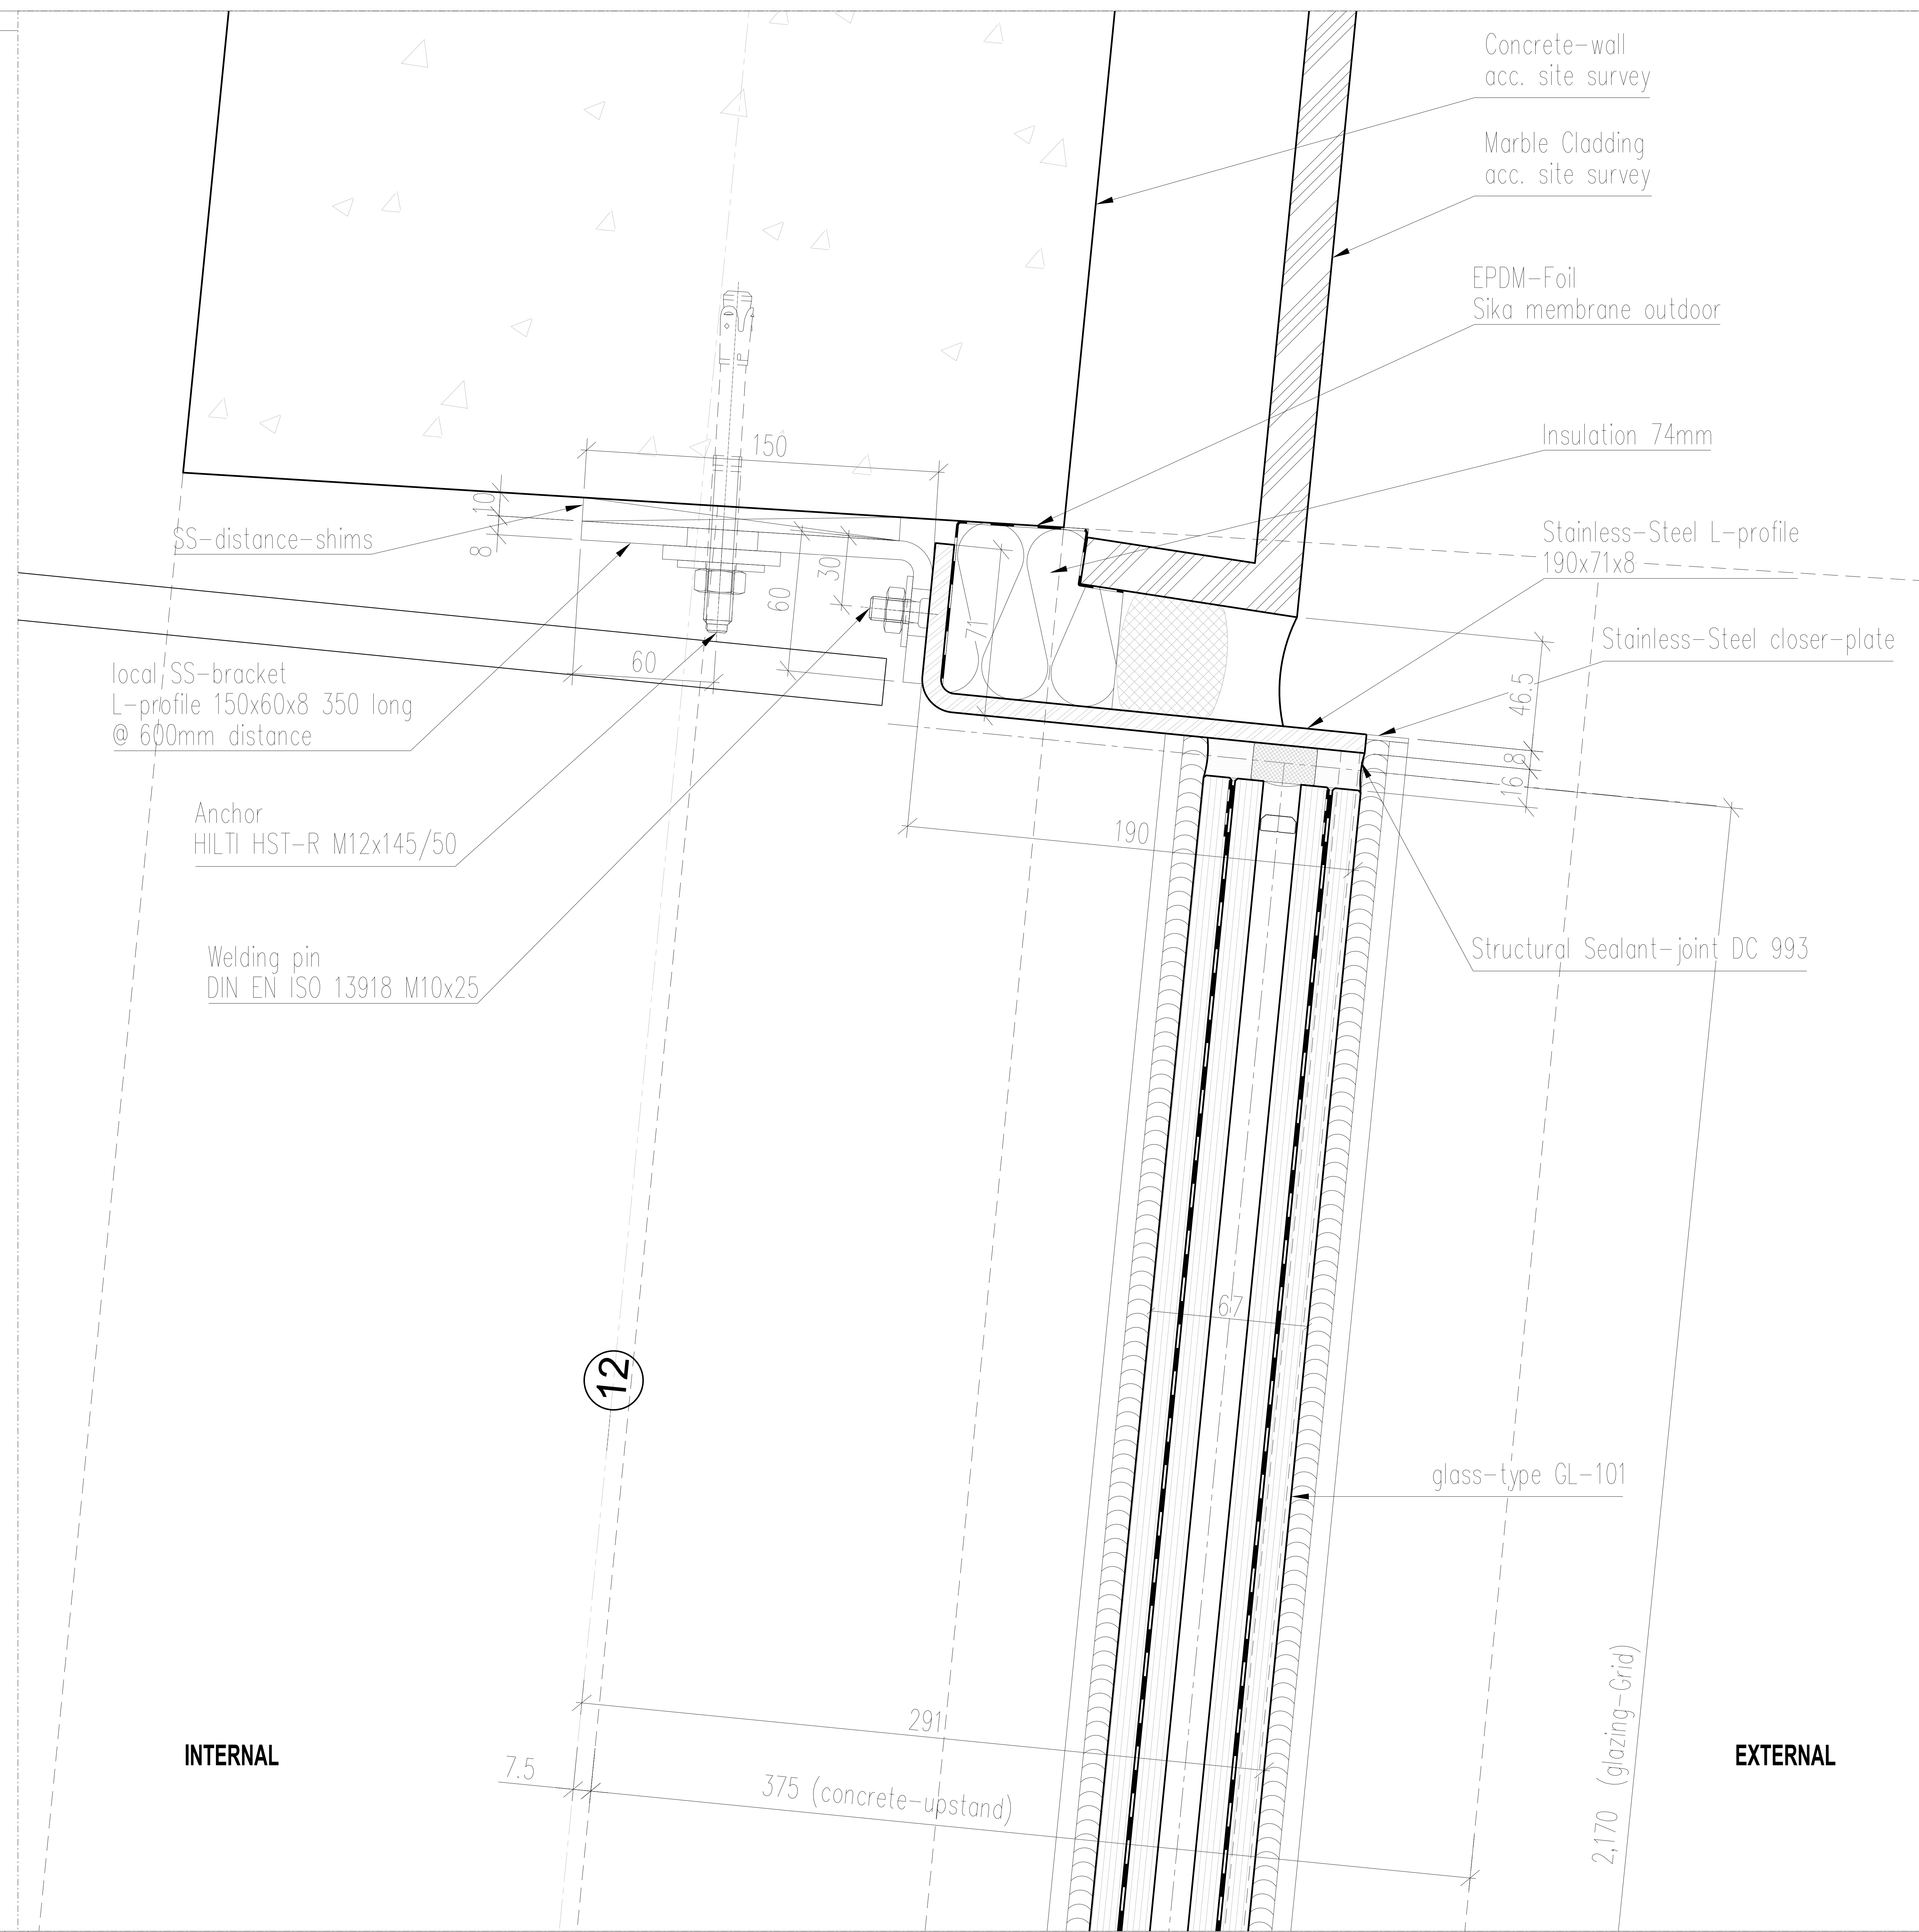

PL1	PLANNING CONDITION SUBMISSION 3A-CPH		08.07.2016
D	as clouded & survey included	RAD	13.05.2016
C	as clouded	RAD	29.02.2016
B	survey-relevant dim's, as clouded	RAD	02.09.2016
A	First issue	RAD	06.07.2015
Rev	Revision Details	Check	Date

Client:  
**Almacantar**

Contractor:  
**Brookfield MULTIPLEX**

seele UK Ltd  
Unit A33 Jack's Place  
6 Corbet Place  
London E1 6NN  
United Kingdom

**seele**


Project:  
**Centre Point London**

Title:  
**Horizontal Detail @ Grid 12 Return-Facade  
H13A Type 115A**

Revision  
**PL1**

Status: For Construction	Date: 16.06.2015	Scale: 1:1 @ A0			
Job No. 658	Drawn by: RAD	Checked: GRO			
Origin	CISFB Code	Bldg Code	Level	Series	Code
D801	21	CPH	00	409	H




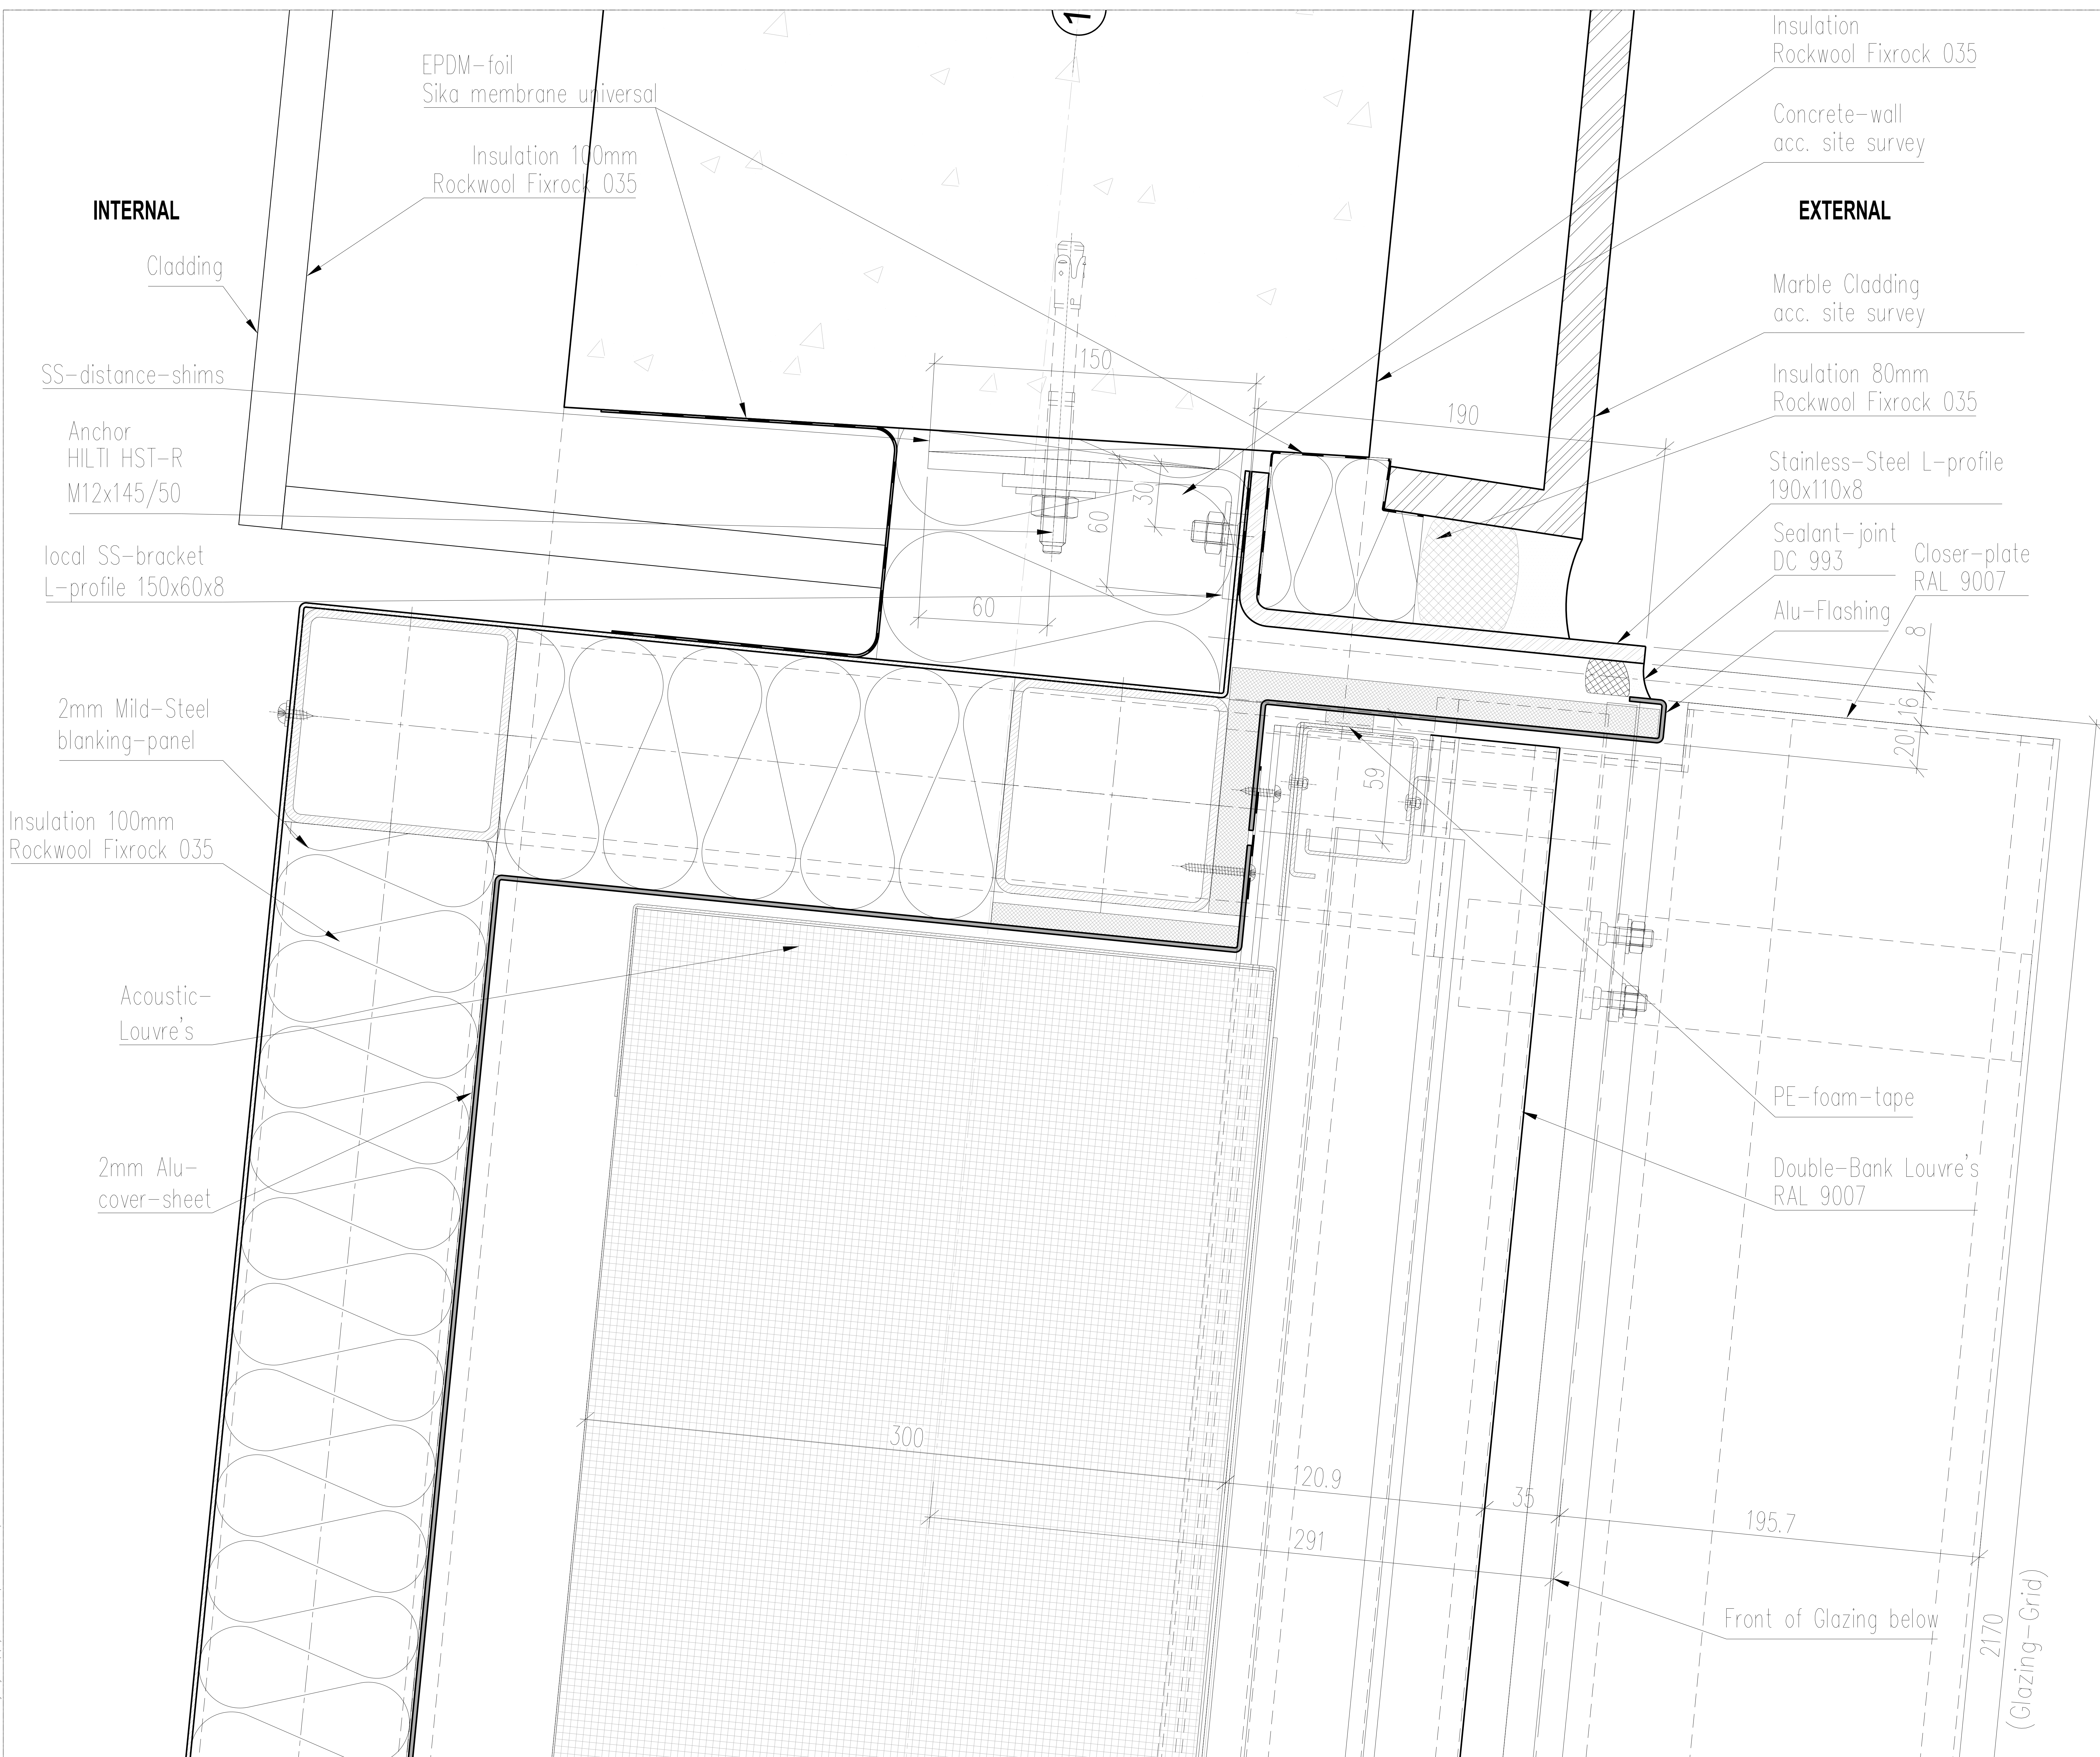

4 Detail  
CPH 00  
102 SCALE 1:1

PL1	PLANNING CONDITION SUBMISSION 3A-CPH		08.07.2016
D	as clouded & survey included	RAD	13.05.2016
C	as clouded	RAD	29.02.2016
B	survey-relevant dim's, as clouded	RAD	02.09.2015
A	First issue	GRO	06.07.2015
Rev	Revision Details	Check	Date

Client:		Almacantar	
Contractor:			
seele UK Ltd Unit A33 Jack's Place 6 Corbet Place London E1 6NN United Kingdom			
Project: Centre Point London			
Title: Horizontal Detail @ Grid 12 Return-Facade Louvre-Area H13A Type 115A			Revision PL1
Status: For Construction	Date: 16.06.2015	Scale: 1:1 @ A0	
Job No. 658	Drawn by: RAD	Checked: GRO	
Origin	CISFB Code	Bldg Code	Level
D801	21	CPH	00
		Series	Code
		411	I

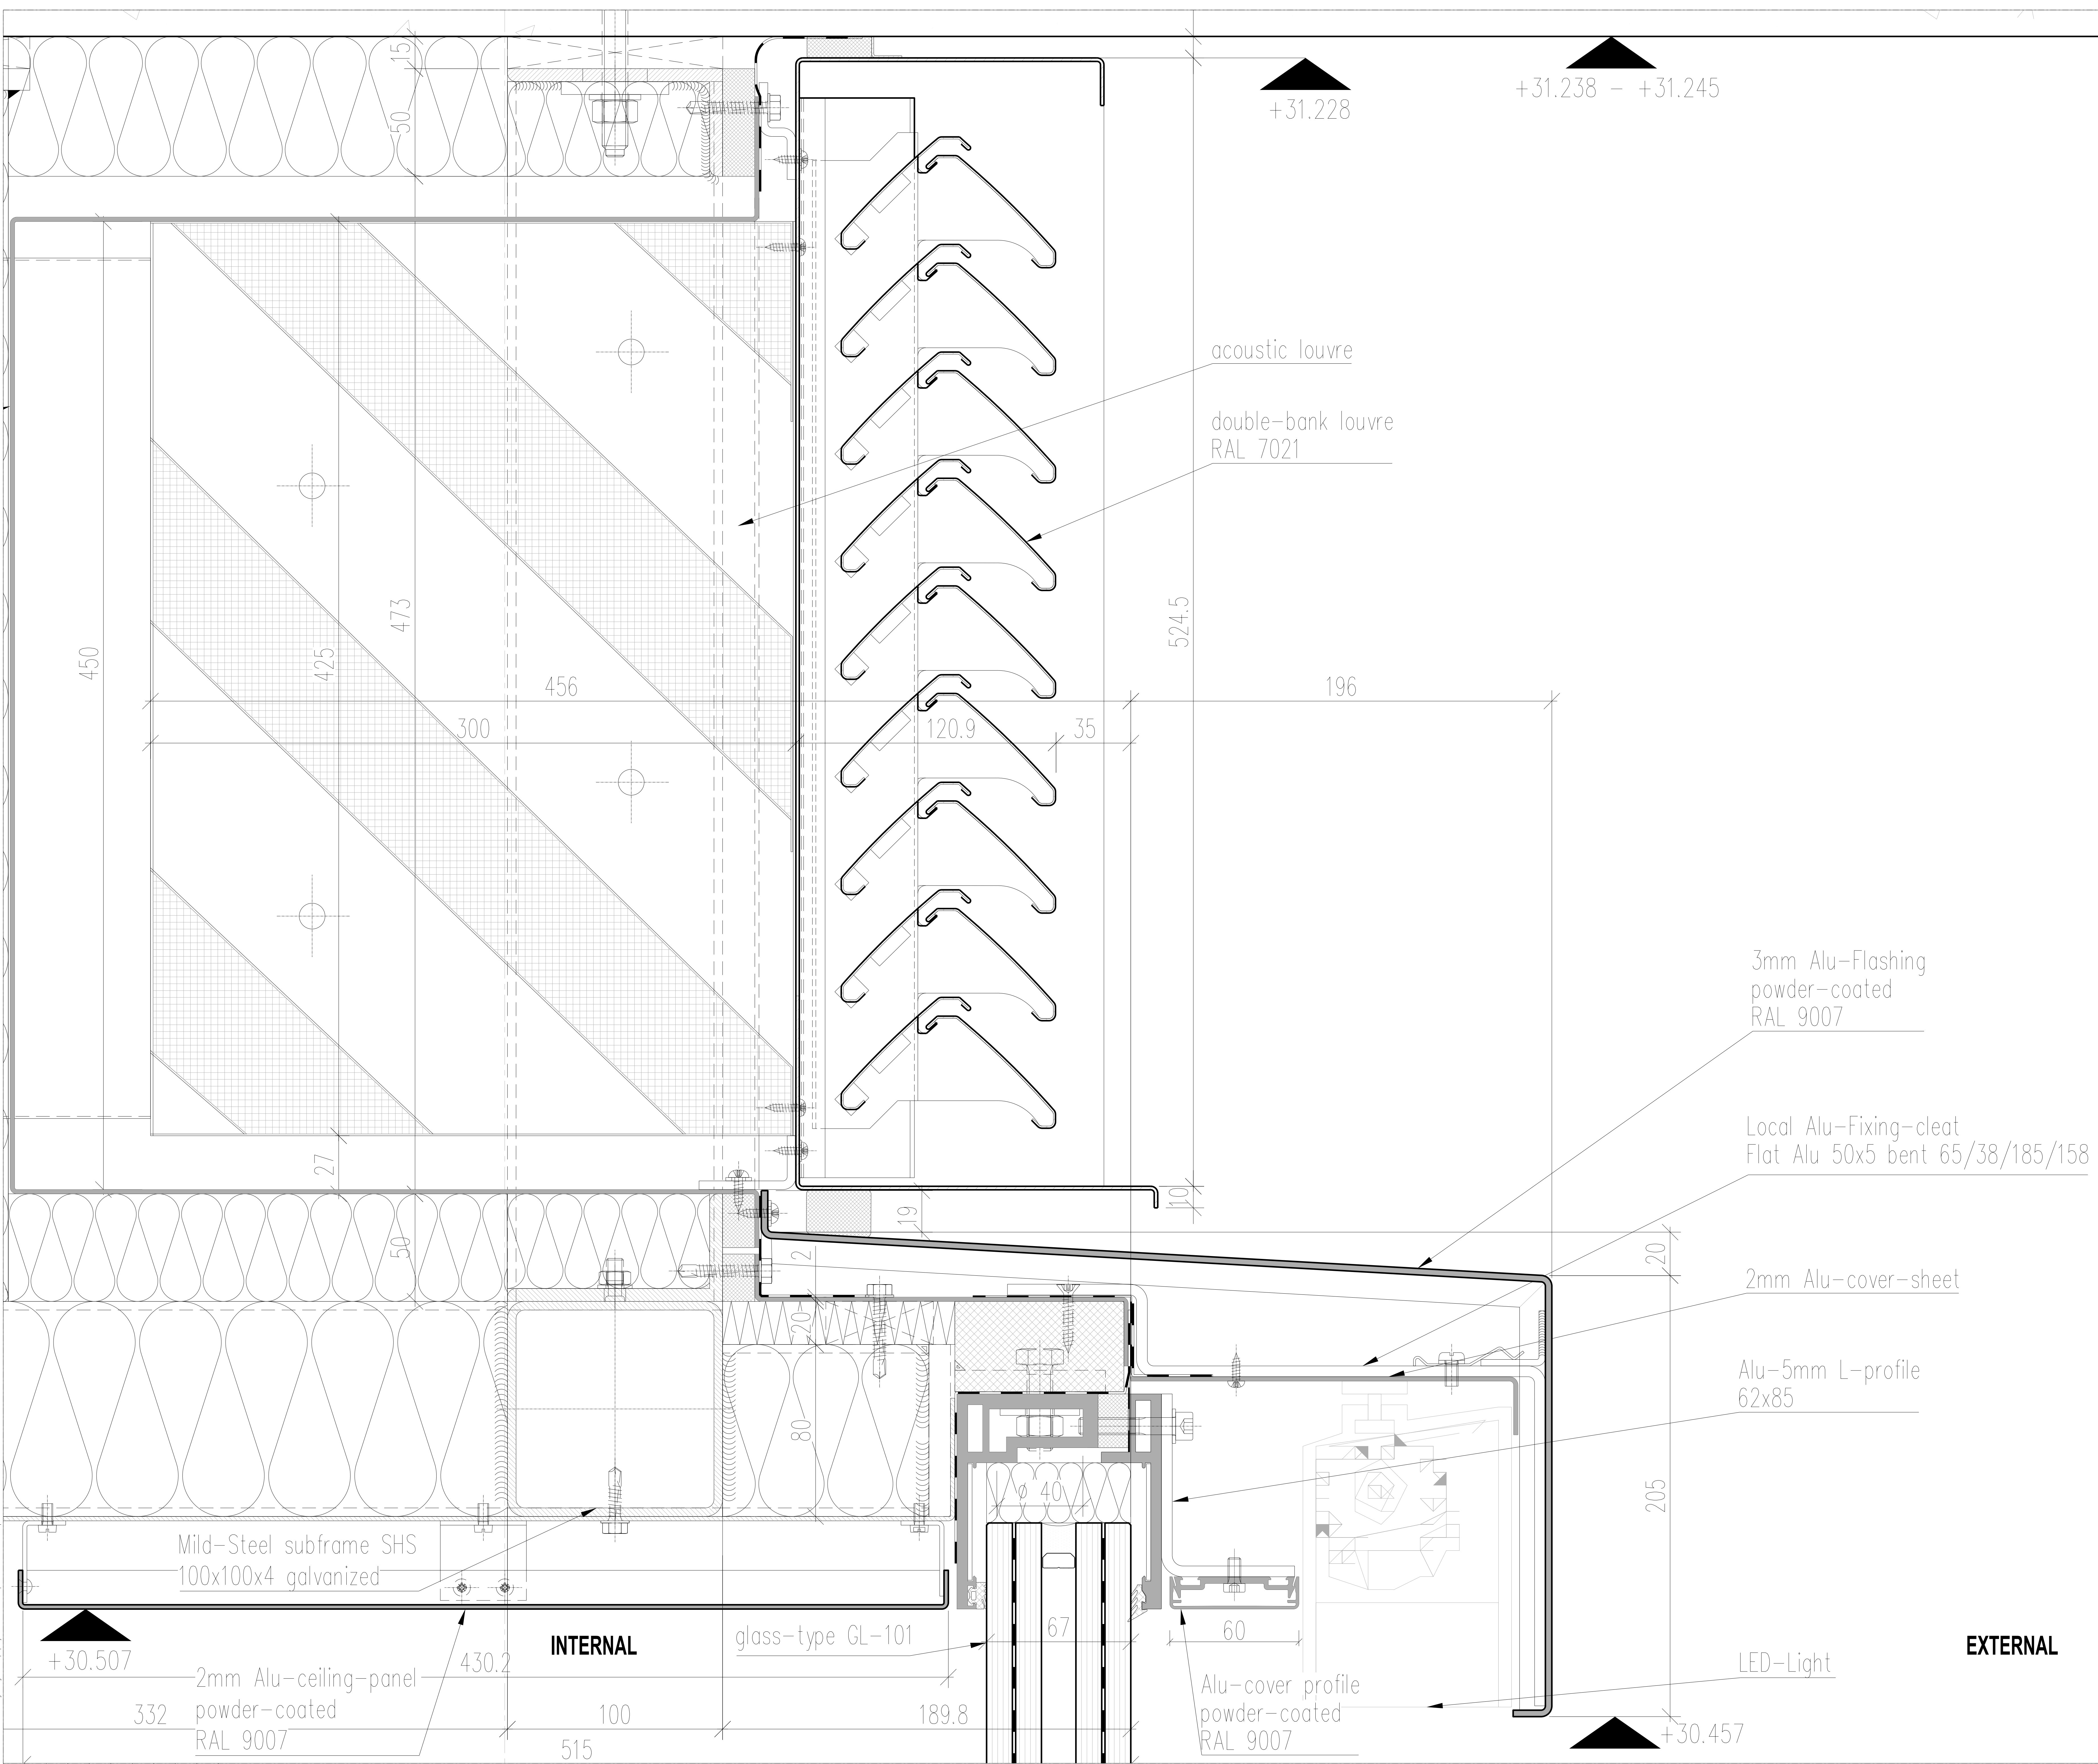

1 Detail  
CPH 00 102  
SCALE 1:1

Rev	Revision Details	Check	Date
PL1	PLANNING CONDITION SUBMISSION 3A-CPH		08.07.2016
D	as clouded & survey included	RAD	13.05.2016
C	as clouded	RAD	29.02.2016
B	survey-relevant dim's, as clouded	RAD	02.09.2015
A	First issue	RAD	06.07.2015

Client:  
Almacantar

Contractor:  
**Brookfield MULTIPLEX**

seele UK Ltd  
Unit A33 Jack's Place  
6 Corbet Place  
London E1 6NN  
United Kingdom

**seele**


Project:  
Centre Point London

Title:		Revision			
Horizontal Detail with Acoustic-Louvre's West-facade 2		PL1			
H13A Type 115A					
Status: For Construction	Date: 18.06.2018	Scale: 1:1 / @ A0			
Job No. 658	Drawn by: RAD	Checked: GRO			
Origin	CISFB Code	Bldg Code	Level	Series	Code
D801	21	CPH	00	412	K

Path: 10 20 30 40 50 60 70 80 90 100

INTERNAL

EXTERNAL

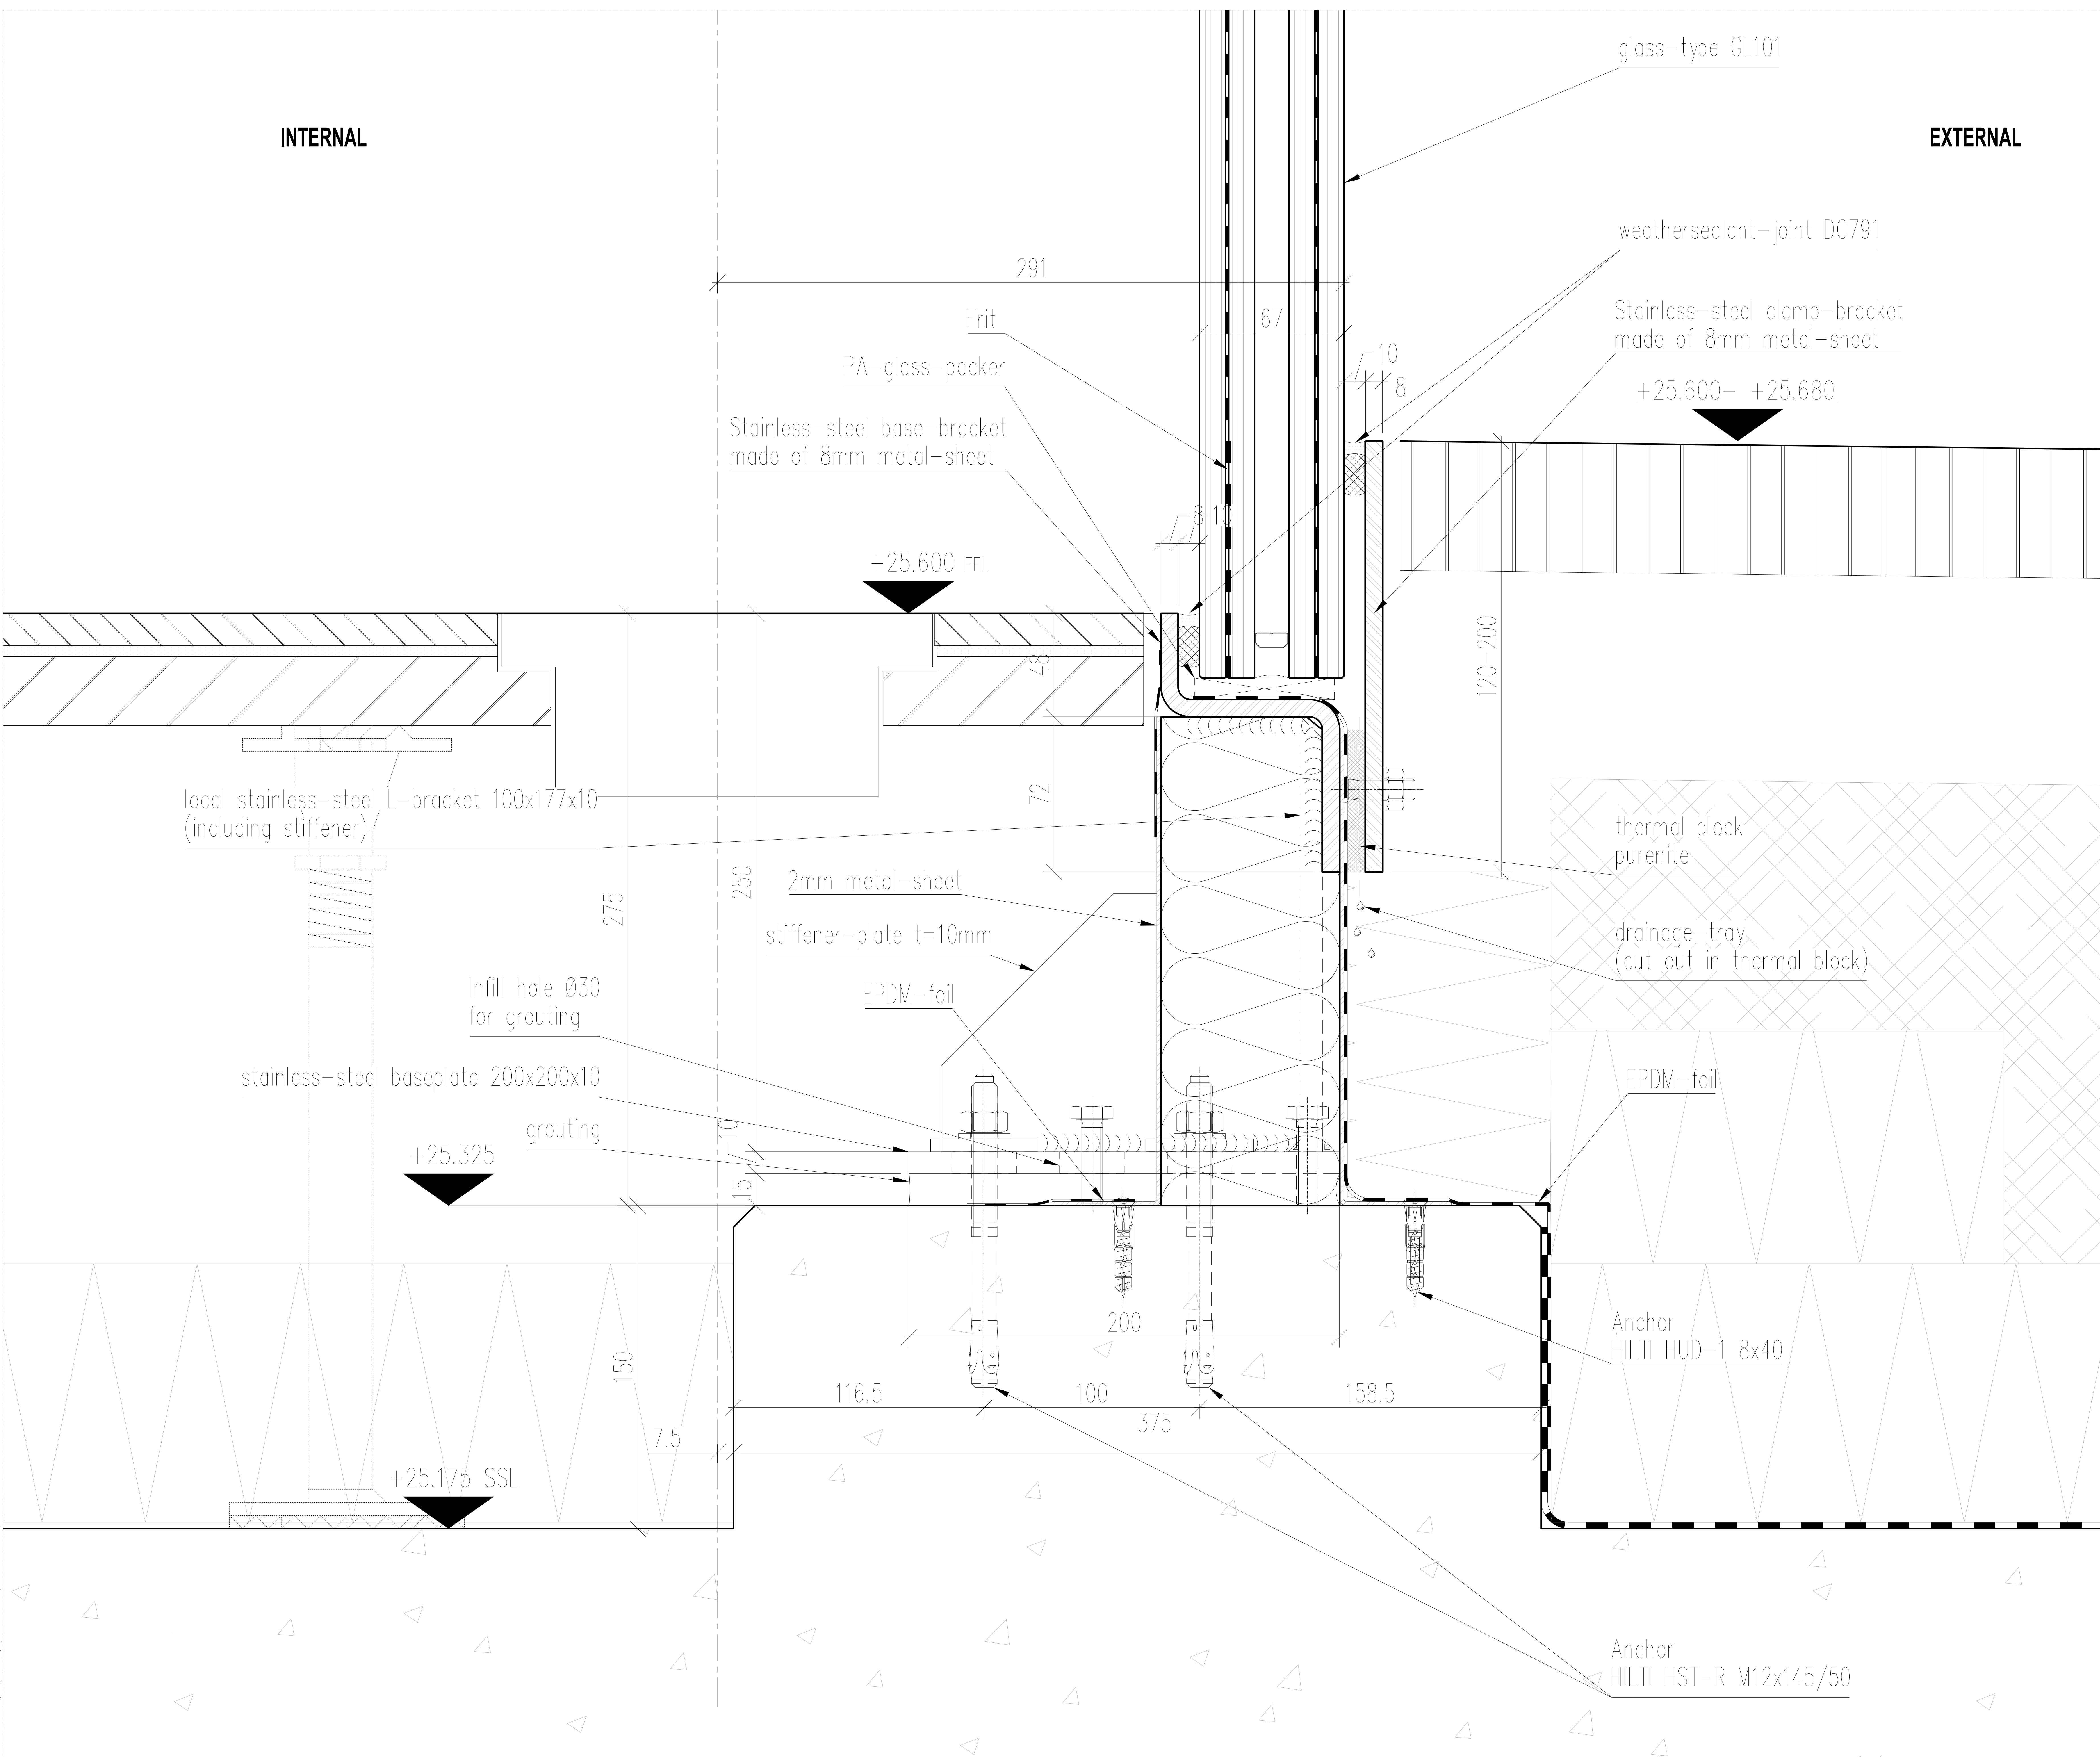

1 Detail  
CPH.00  
102 SCALE 1:1

PL1	PLANNING CONDITION SUBMISSION 3A-CPH		08.07.2016
D	as clouded	RAD	13.05.2016
C	as clouded	RAD	29.02.2016
B	survey-relevant dim's, as clouded	RAD	02.09.2015
A	First issue	RAD	06.07.2015
Rev	Revision Details	Check	Date

Client:  
**Almacantar**

Contractor:  
**Brookfield MULTIPLEX**


seele UK Ltd  
Unit A33 Jack's Place  
6 Corbet Place  
London E1 6NN  
United Kingdom

**seele**


Project:  
**Centre Point London**

Title: <b>Floor-Detail West-facade 2 H13A Type 115A</b>	Revision <b>PL1</b>
--	------------------------

Status: For Construction	Date: 23.06.2015	Scale: 1:1 @ A0			
Job No. 658	Drawn by: RAD	Checked: GRO			
Origin	CISFB Code	Bldg Code	Level	Series	Code
D801	21	CPH	00	413	L

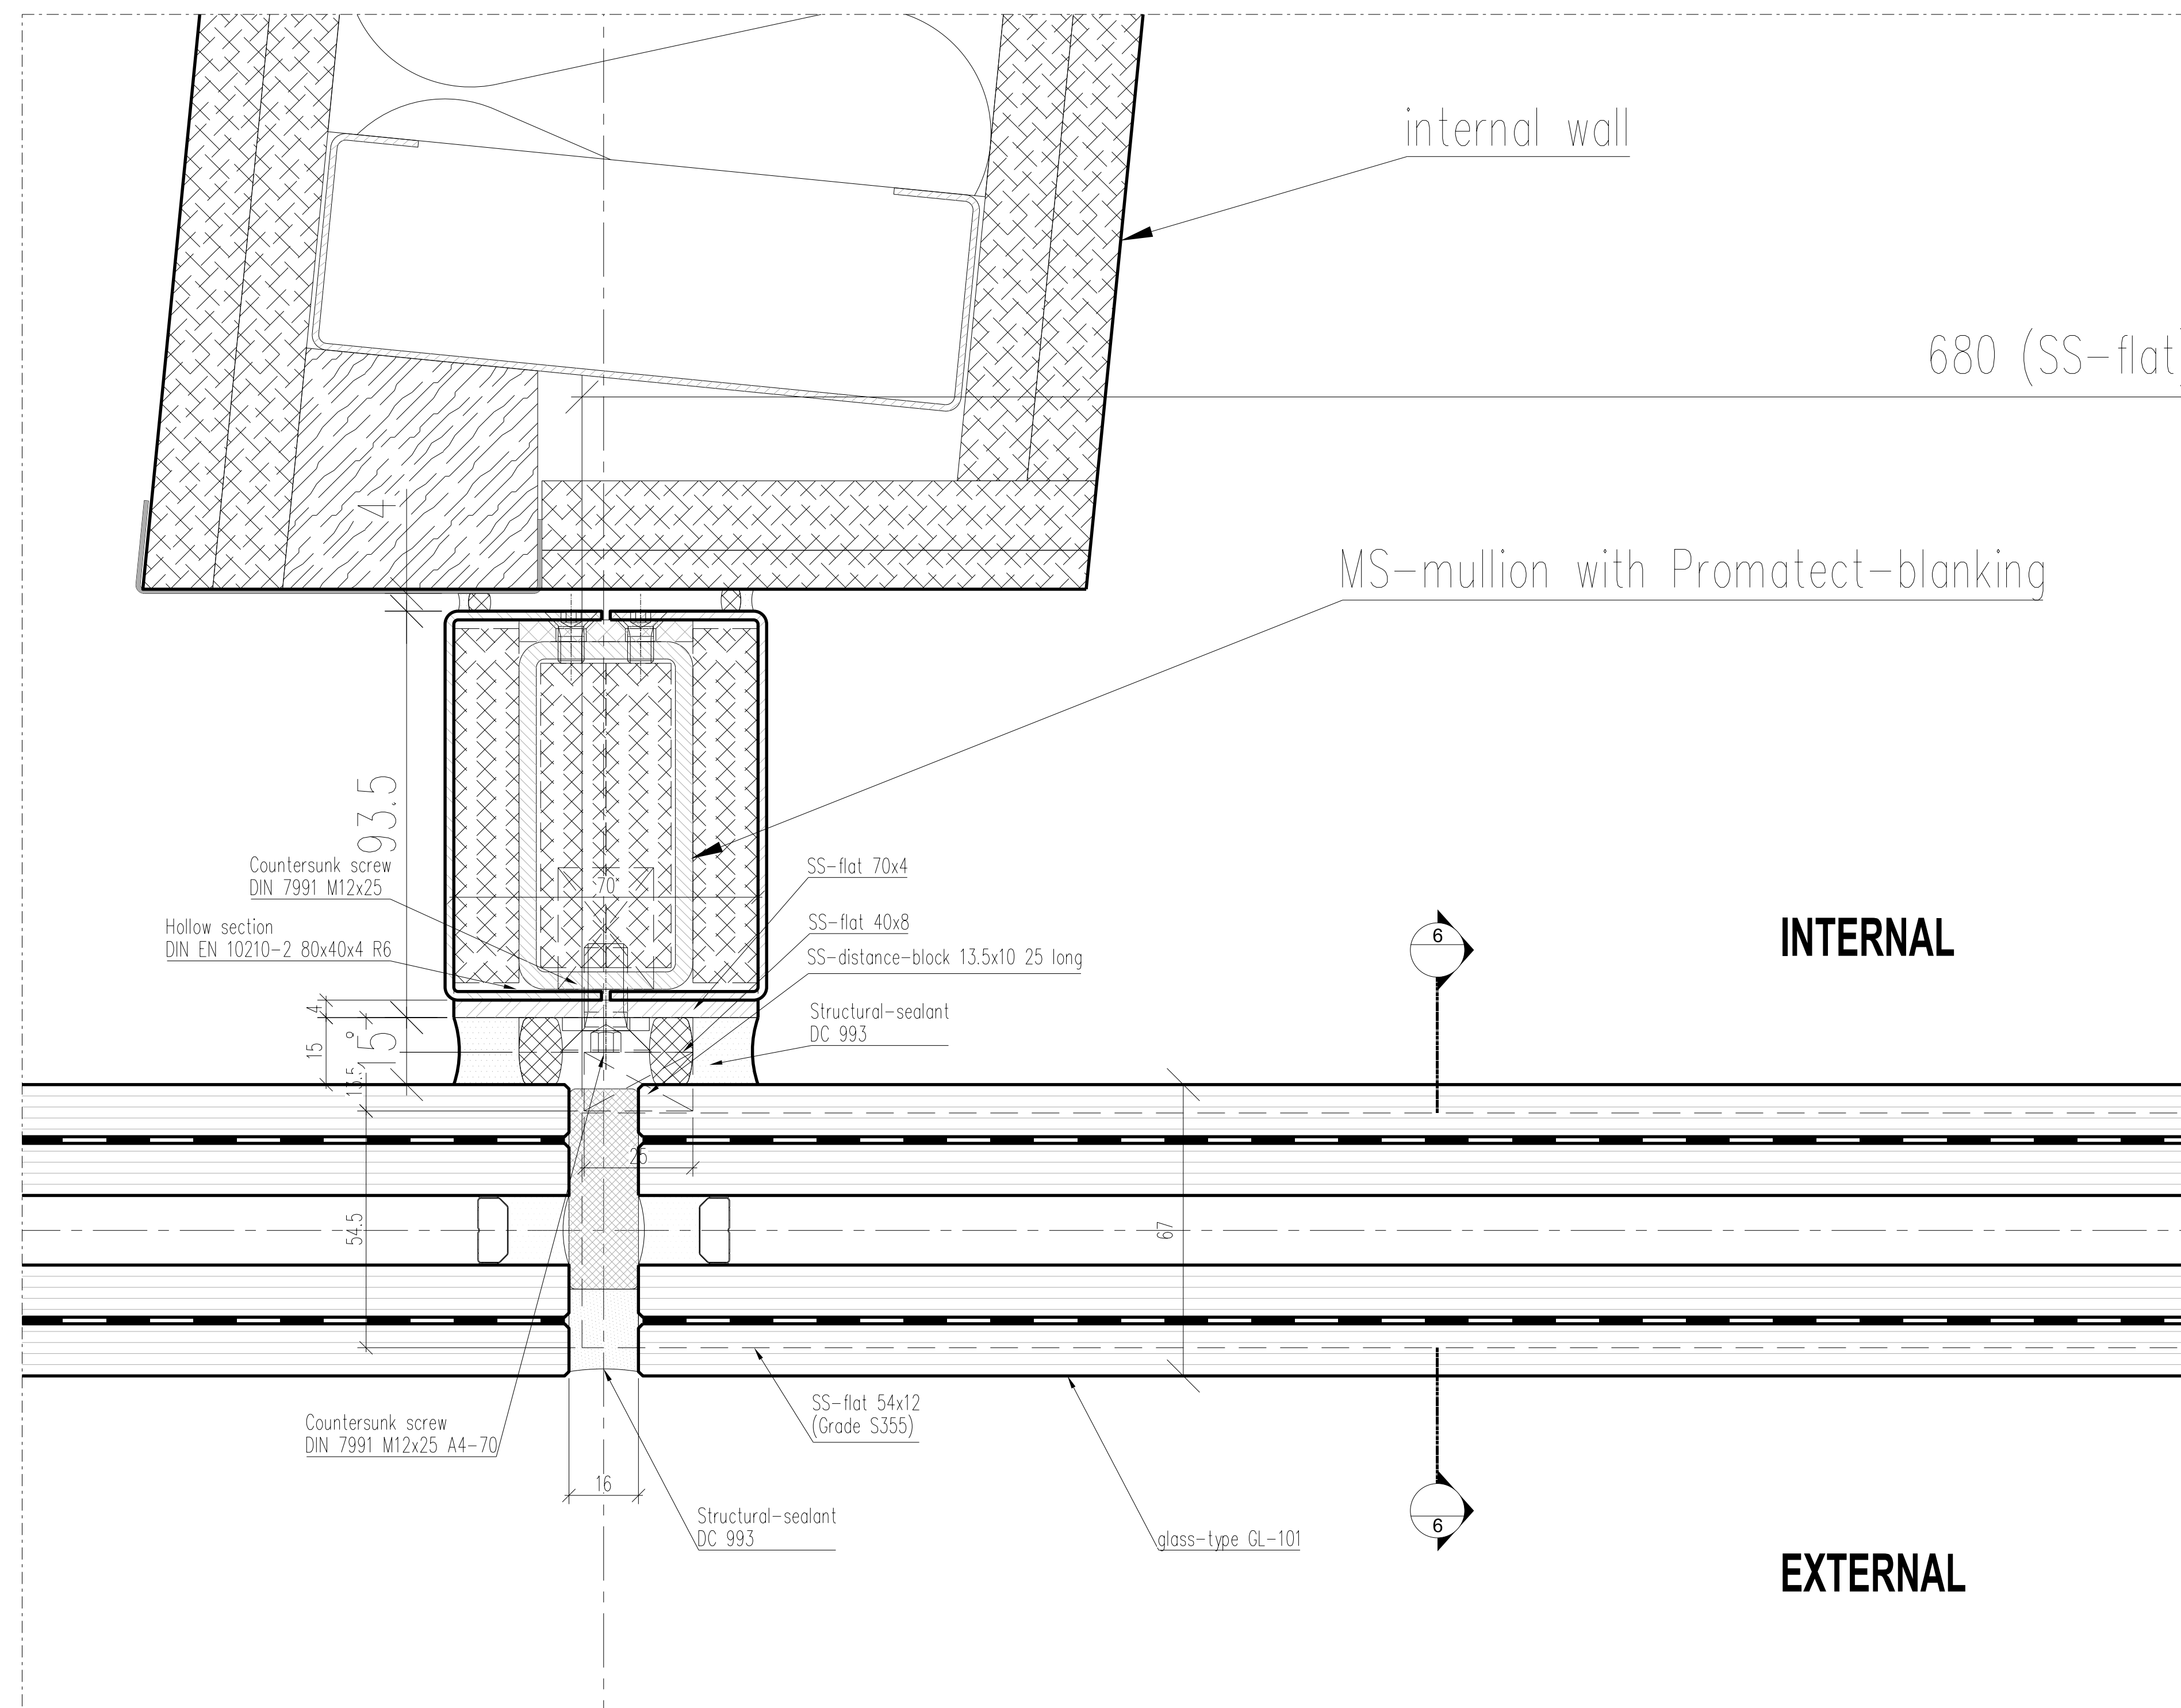

4 Detail  
415 SCALE 1:1

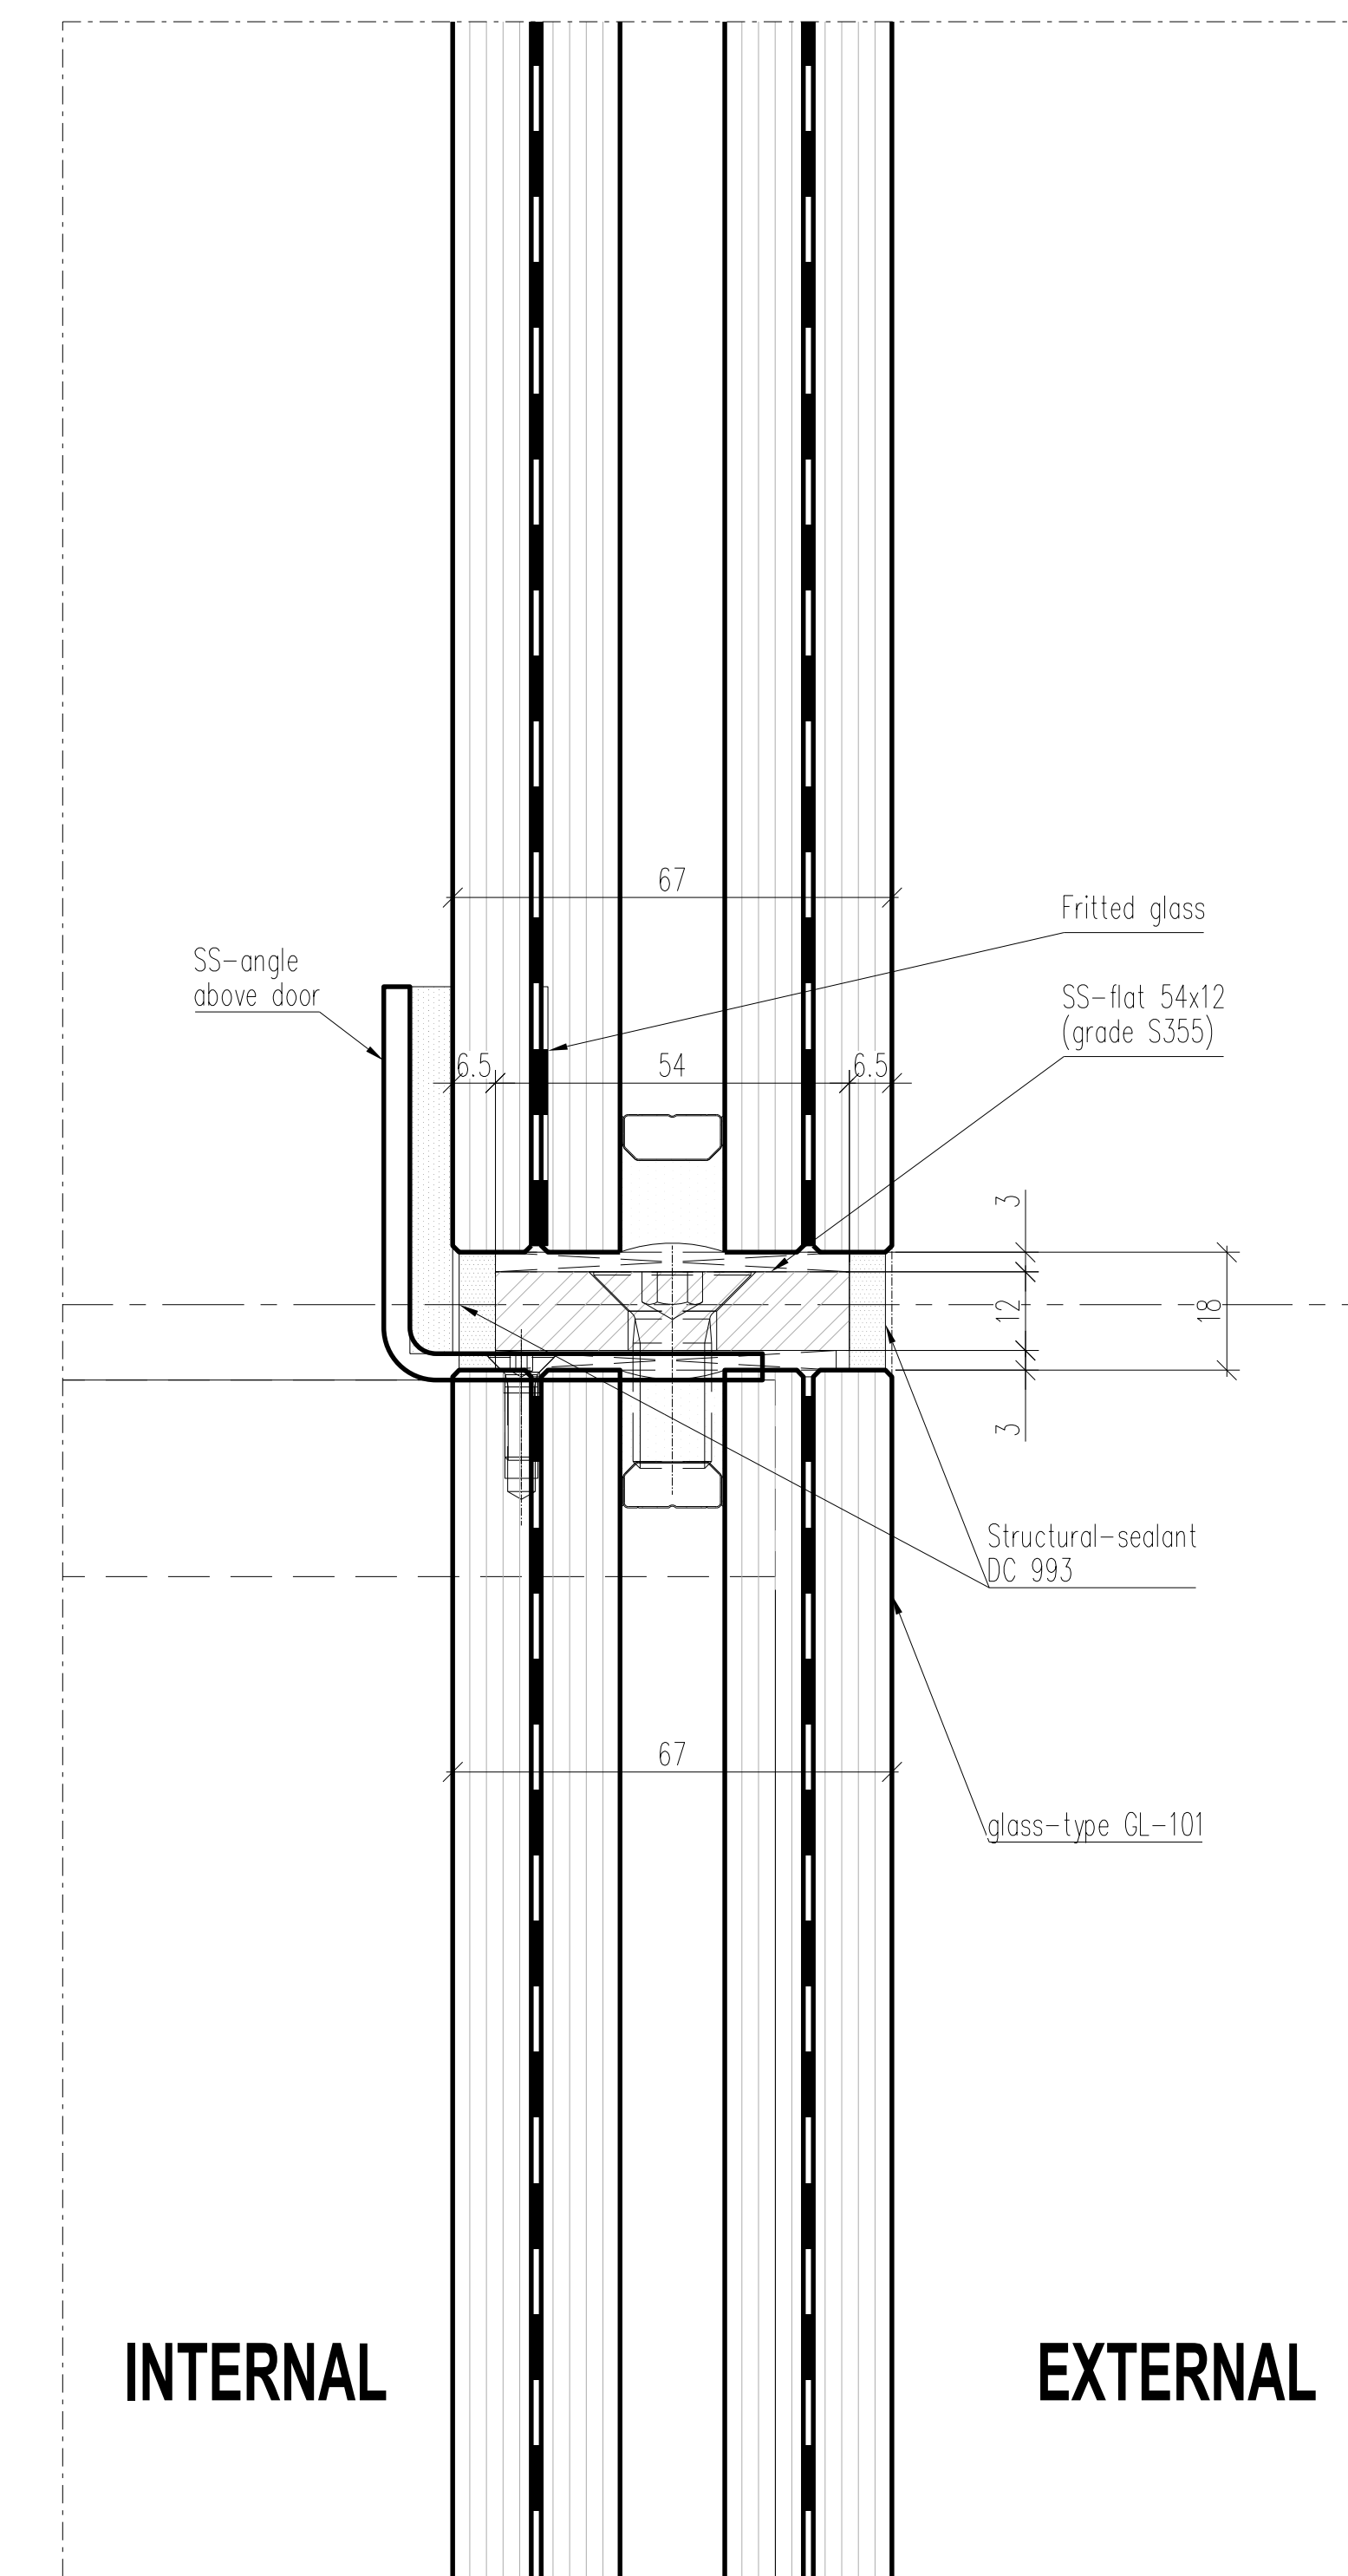

6 Section  
415 SCALE 1:1

PL1	PLANNING CONDITION SUBMISSION 3A-CPH		08.07.2016
C	as clouded	RAD	13.05.2016
B	as clouded	RAD	29.02.2016
A	first issue	GRO	02.09.2015
Rev	Revision Details	Check	Date

Client:  
Almacantar

Contractor:  
**Brookfield MULTIPLEX** **BM**

seele UK Ltd  
Unit A33 Jack's Place  
6 Corbet Place  
London E1 6NN  
United Kingdom

**seele**

Project:  
Centre Point London


Title:  
Part-view Grid 12,Details horizontal joint  
H13A Type 115A

Revision  
PL1

Status: For Construction Date: 16.06.2015 Scale: 1:1 @ A0

Job No. 658 Drawn by: RAD Checked: GRO

Origin	CISFB Code	Bldg Code	Level	Series	Code
D801	21	CPH	00	415	M

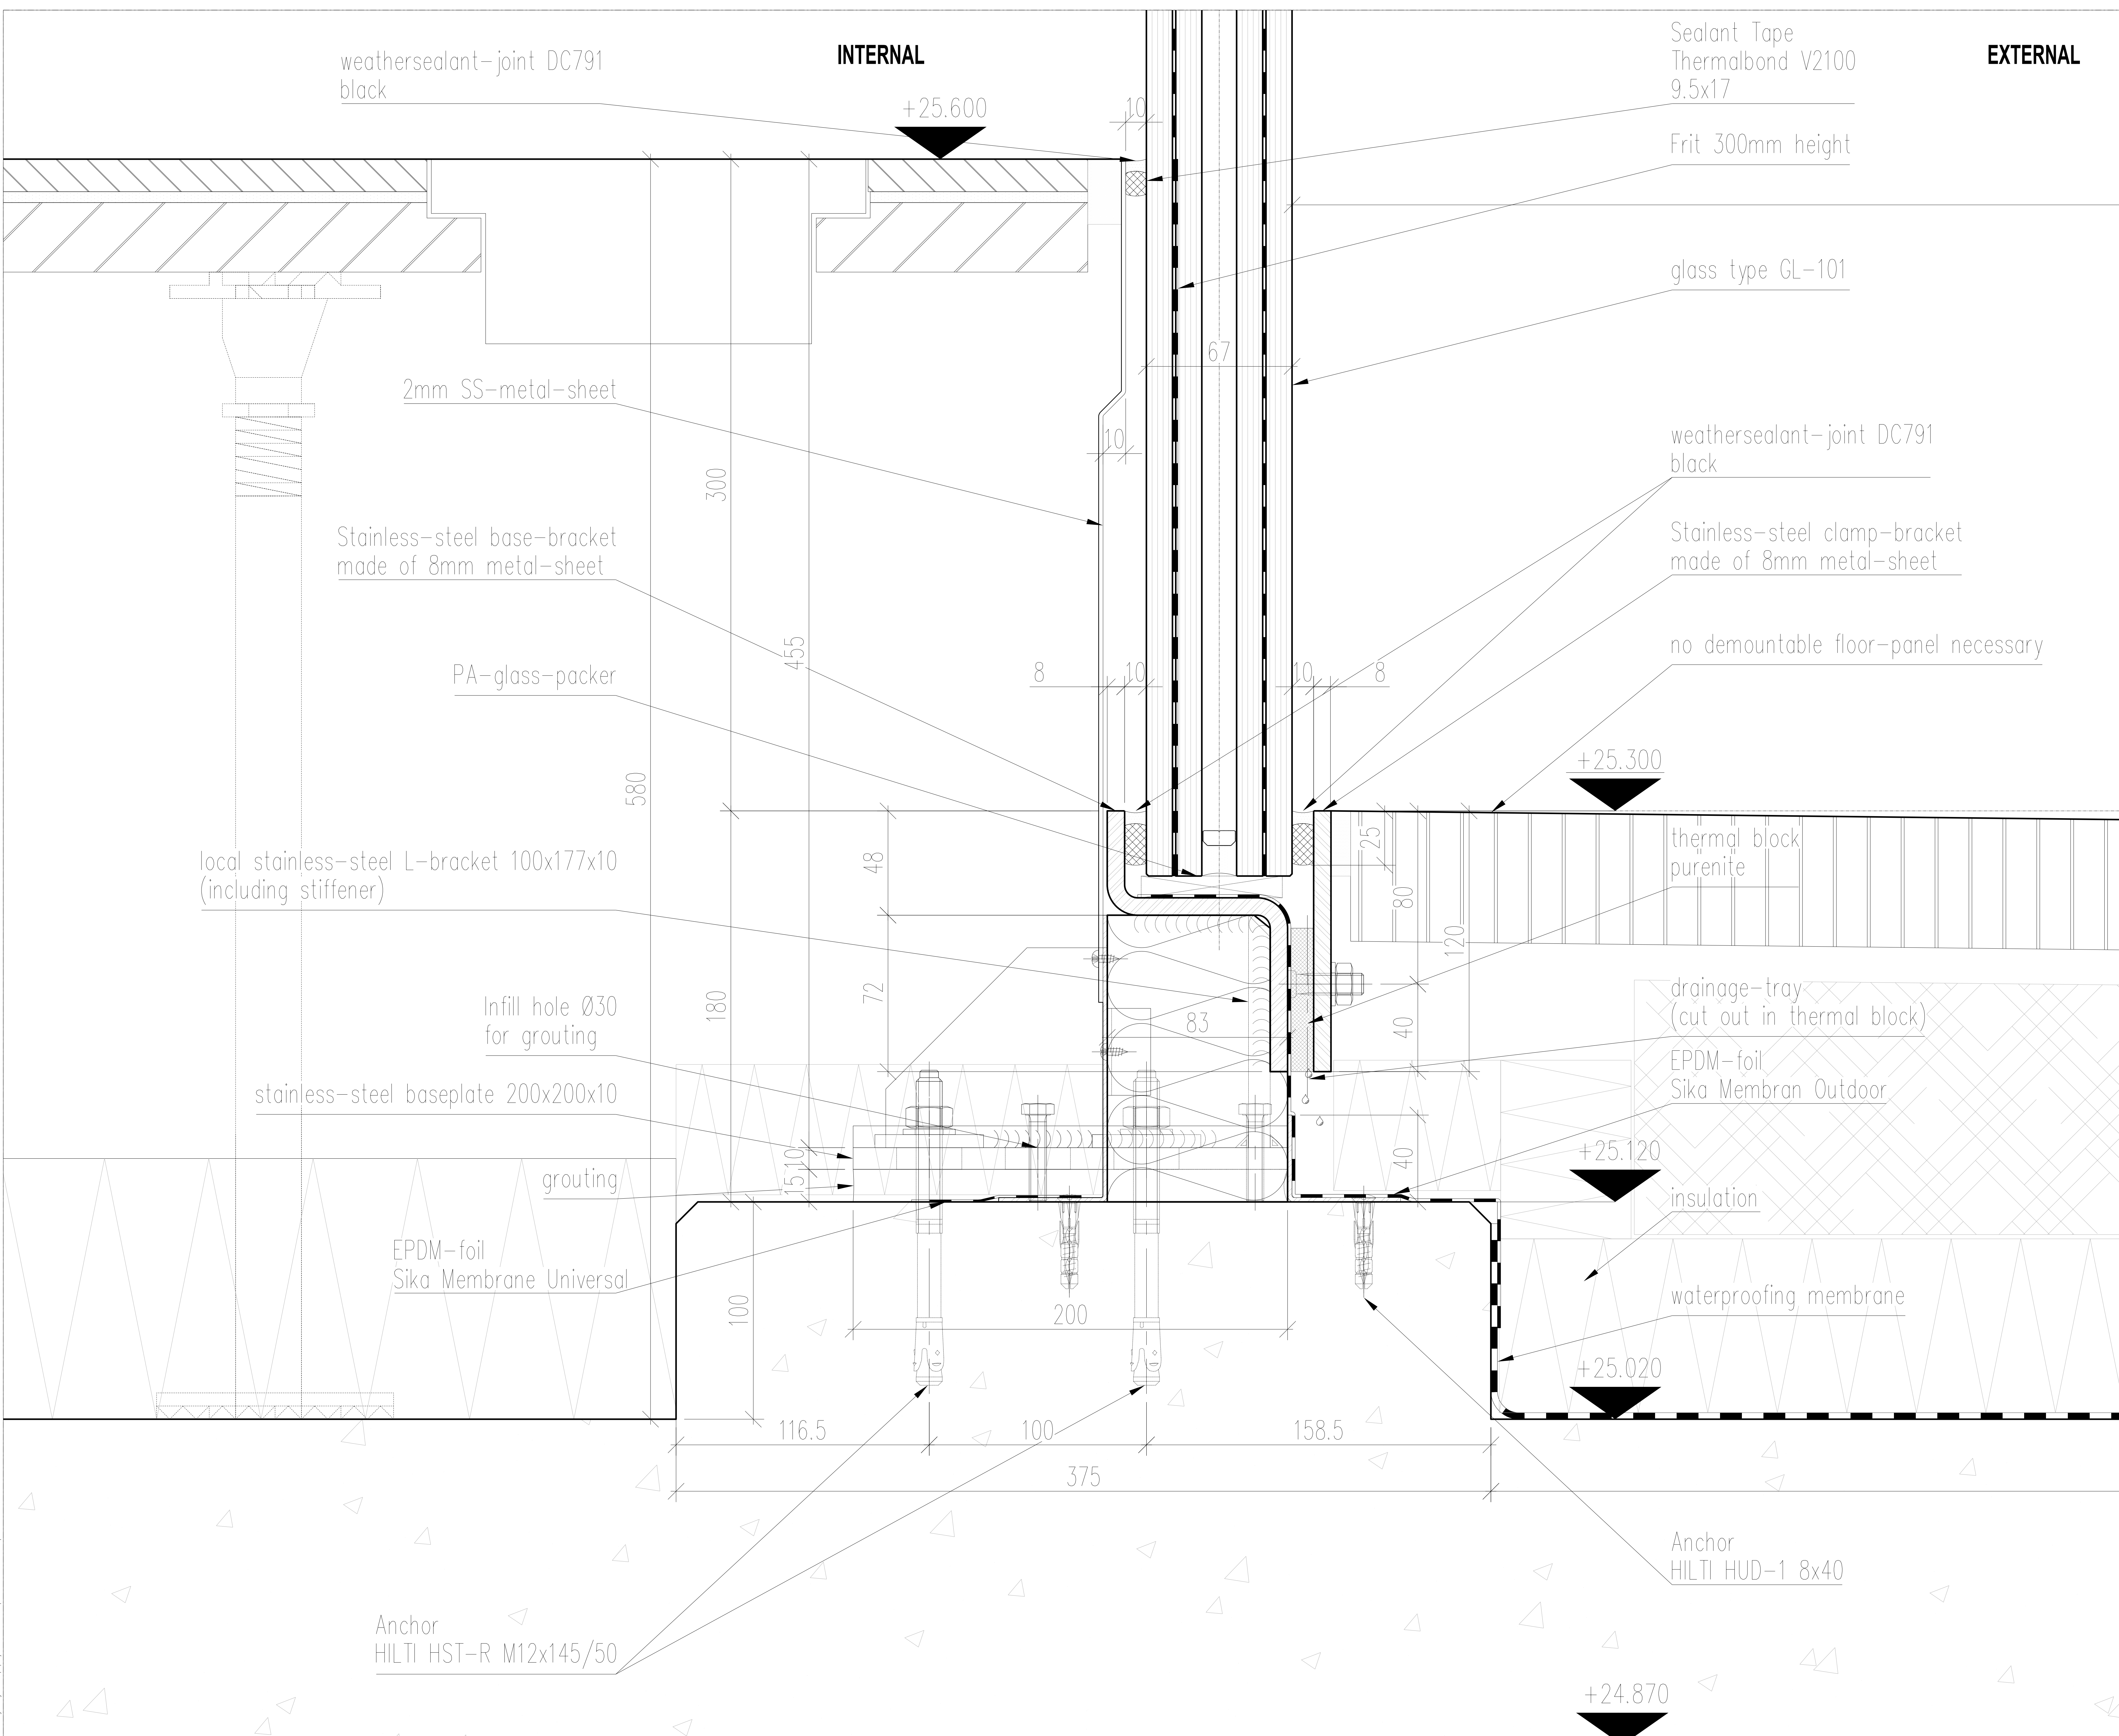

1 Detail  
SCALE 1:1

PL1	PLANNING CONDITION SUBMISSION 3A-CPH	08.07.2016
D	as clouded	RAD 25.05.2016
C	as clouded	RAD 11.03.2016
B	survey-relevant dim's, as clouded	RAD 28.08.2015
A	frist issue	GRO 06.07.2015
Rev	Revision Details	Check Date

Client:  
**Almacantar**


Contractor:  
**Brookfield MULTIPLEX**

seele UK Ltd  
Unit A33 Jack's Place  
6 Corbet Place  
London E1 6NN  
United Kingdom

**seele**

Project:  
**Centre Point London**

Title: <b>Bottom-Detail East-Facade H13A-Type 115B</b>		Revision <b>PL1</b>
Status: For Construction	Date: 28.08.2015	Scale: 1:1 @ A0
Job No. 658	Drawn by: ALM	Checked: PH
Origin	CISFB Code	Bldg Code
D801	21	CPH
Level	Series	Code
00	450	N

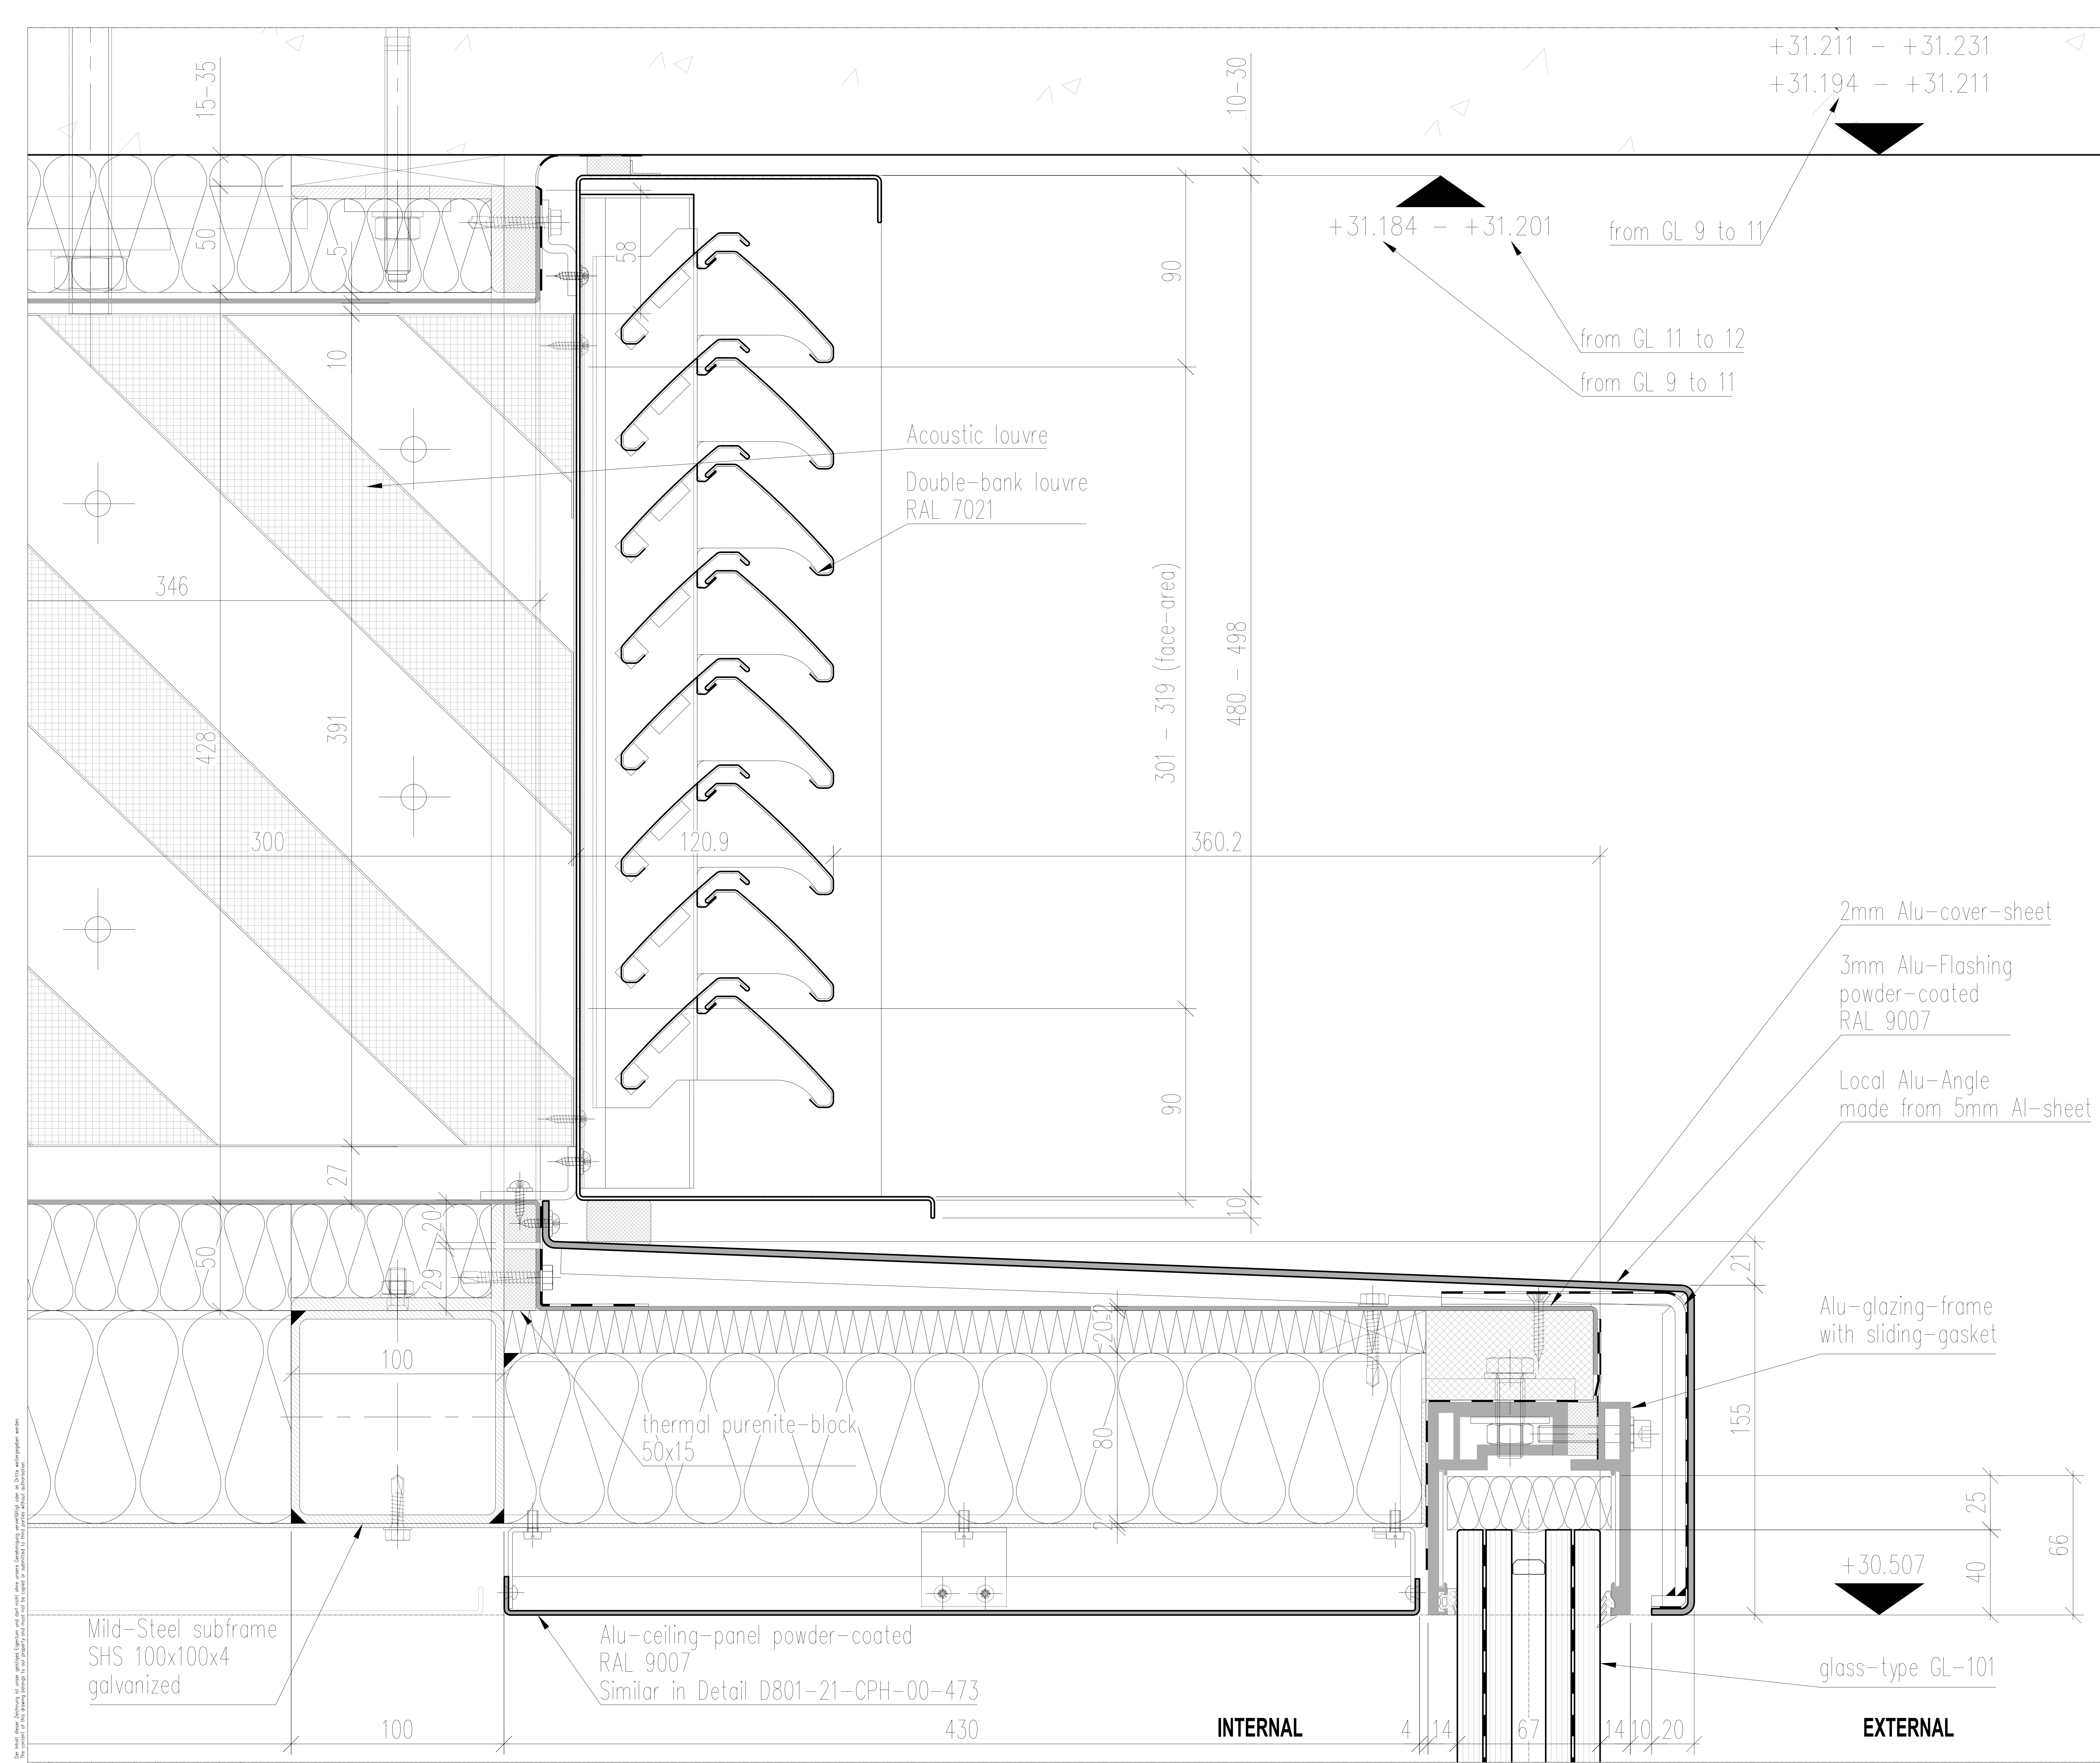

2  
250  
1158  
Detail  
SCALE 1:1

PL1	PLANNING CONDITION SUBMISSION 3A-CPH		08.07.2016
D	as clouded & survey included	RAD	24.05.2016
C	as clouded	RAD	11.03.2016
B	survey-relevant dim's, as clouded	RAD	28.08.2015
A	first issue	GRO	06.07.2015
Rev	Revision Details	Check	Date

Client:  
**Almacantar**

Contractor:  
**Brookfield MULTIPLEX**

seele UK Ltd  
Unit A33 Jack's Place  
6 Corbet Place  
London E1 6NN  
United Kingdom

**seele**



Project:  
**Centre Point London**

Title:  
**Head Detail East Facade  
H13A Type 115B**

Revision  
PL1

Status: For Construction	Date: 28.08.2015	Scale: 1:1 @ A0			
Job No. 658	Drawn by: ALM	Checked: PH			
Origin	CISFB Code	Bldg Code	Level	Series	Code
D801	21	CPH	00	451	O

The information on this drawing is the property of Brookfield Multiplex. It is to be used only for the project and site specified. It is not to be used for any other project or site without the written consent of Brookfield Multiplex. The information on this drawing is the property of Brookfield Multiplex. It is to be used only for the project and site specified. It is not to be used for any other project or site without the written consent of Brookfield Multiplex.

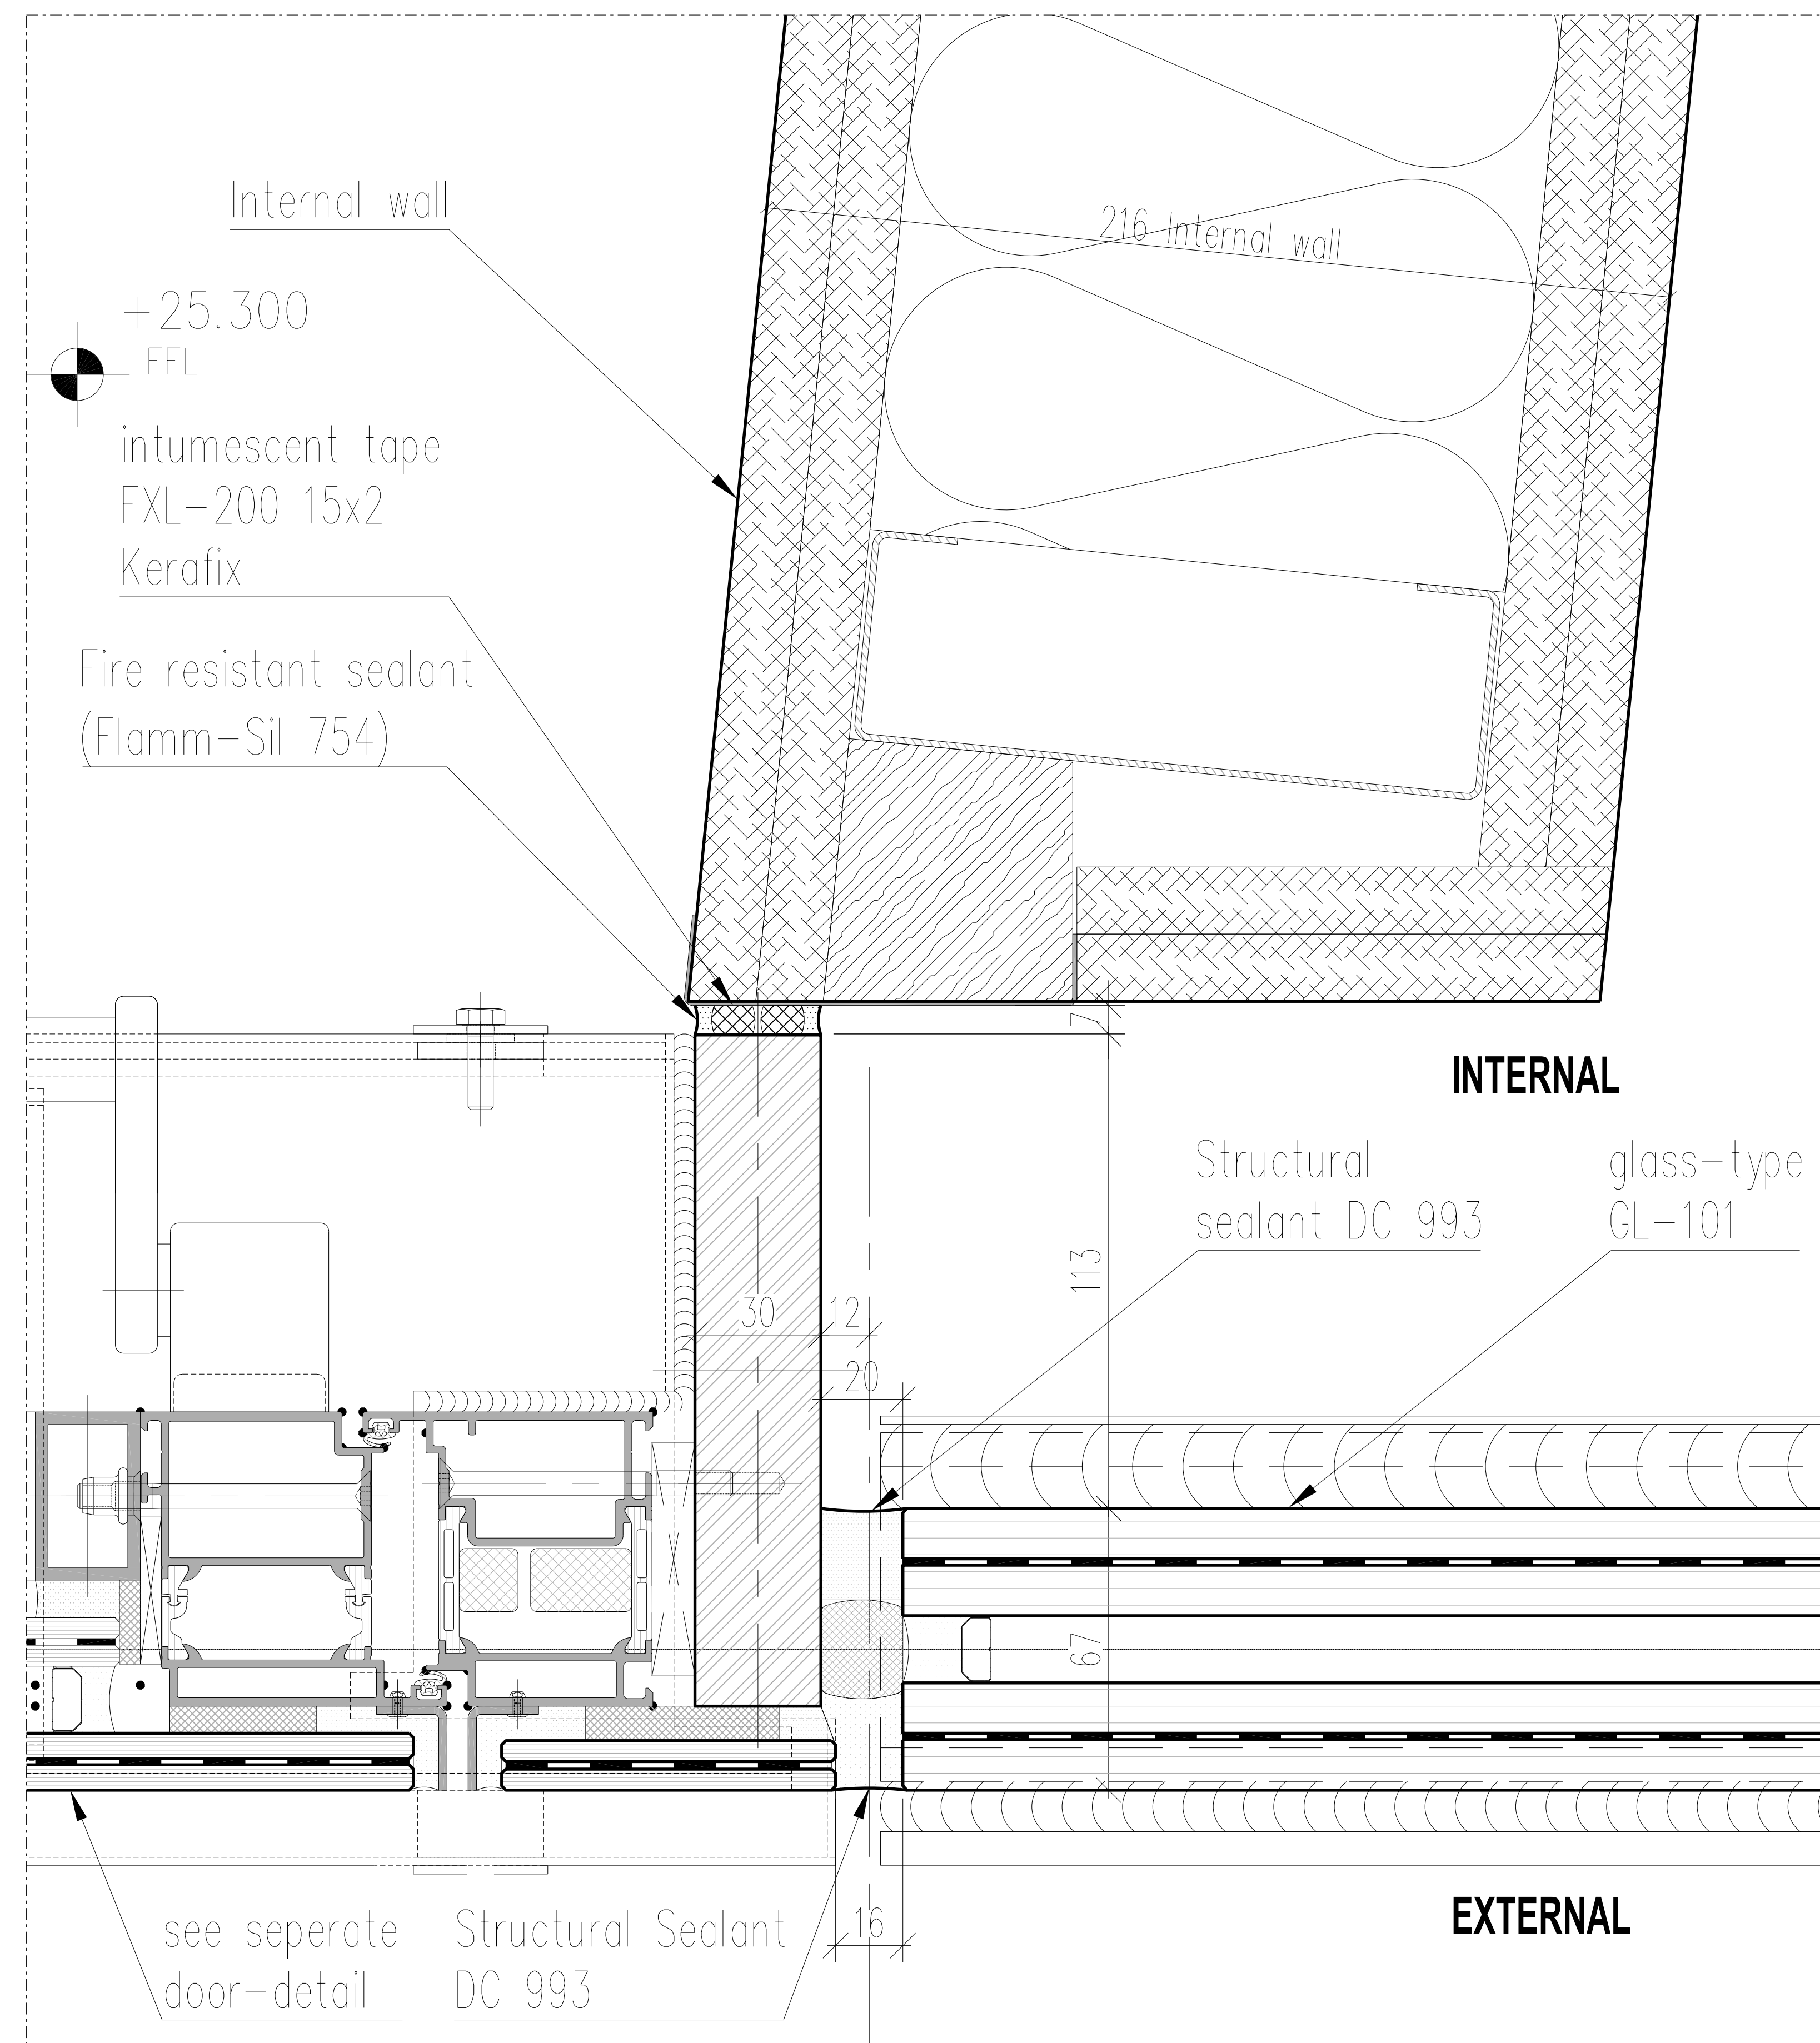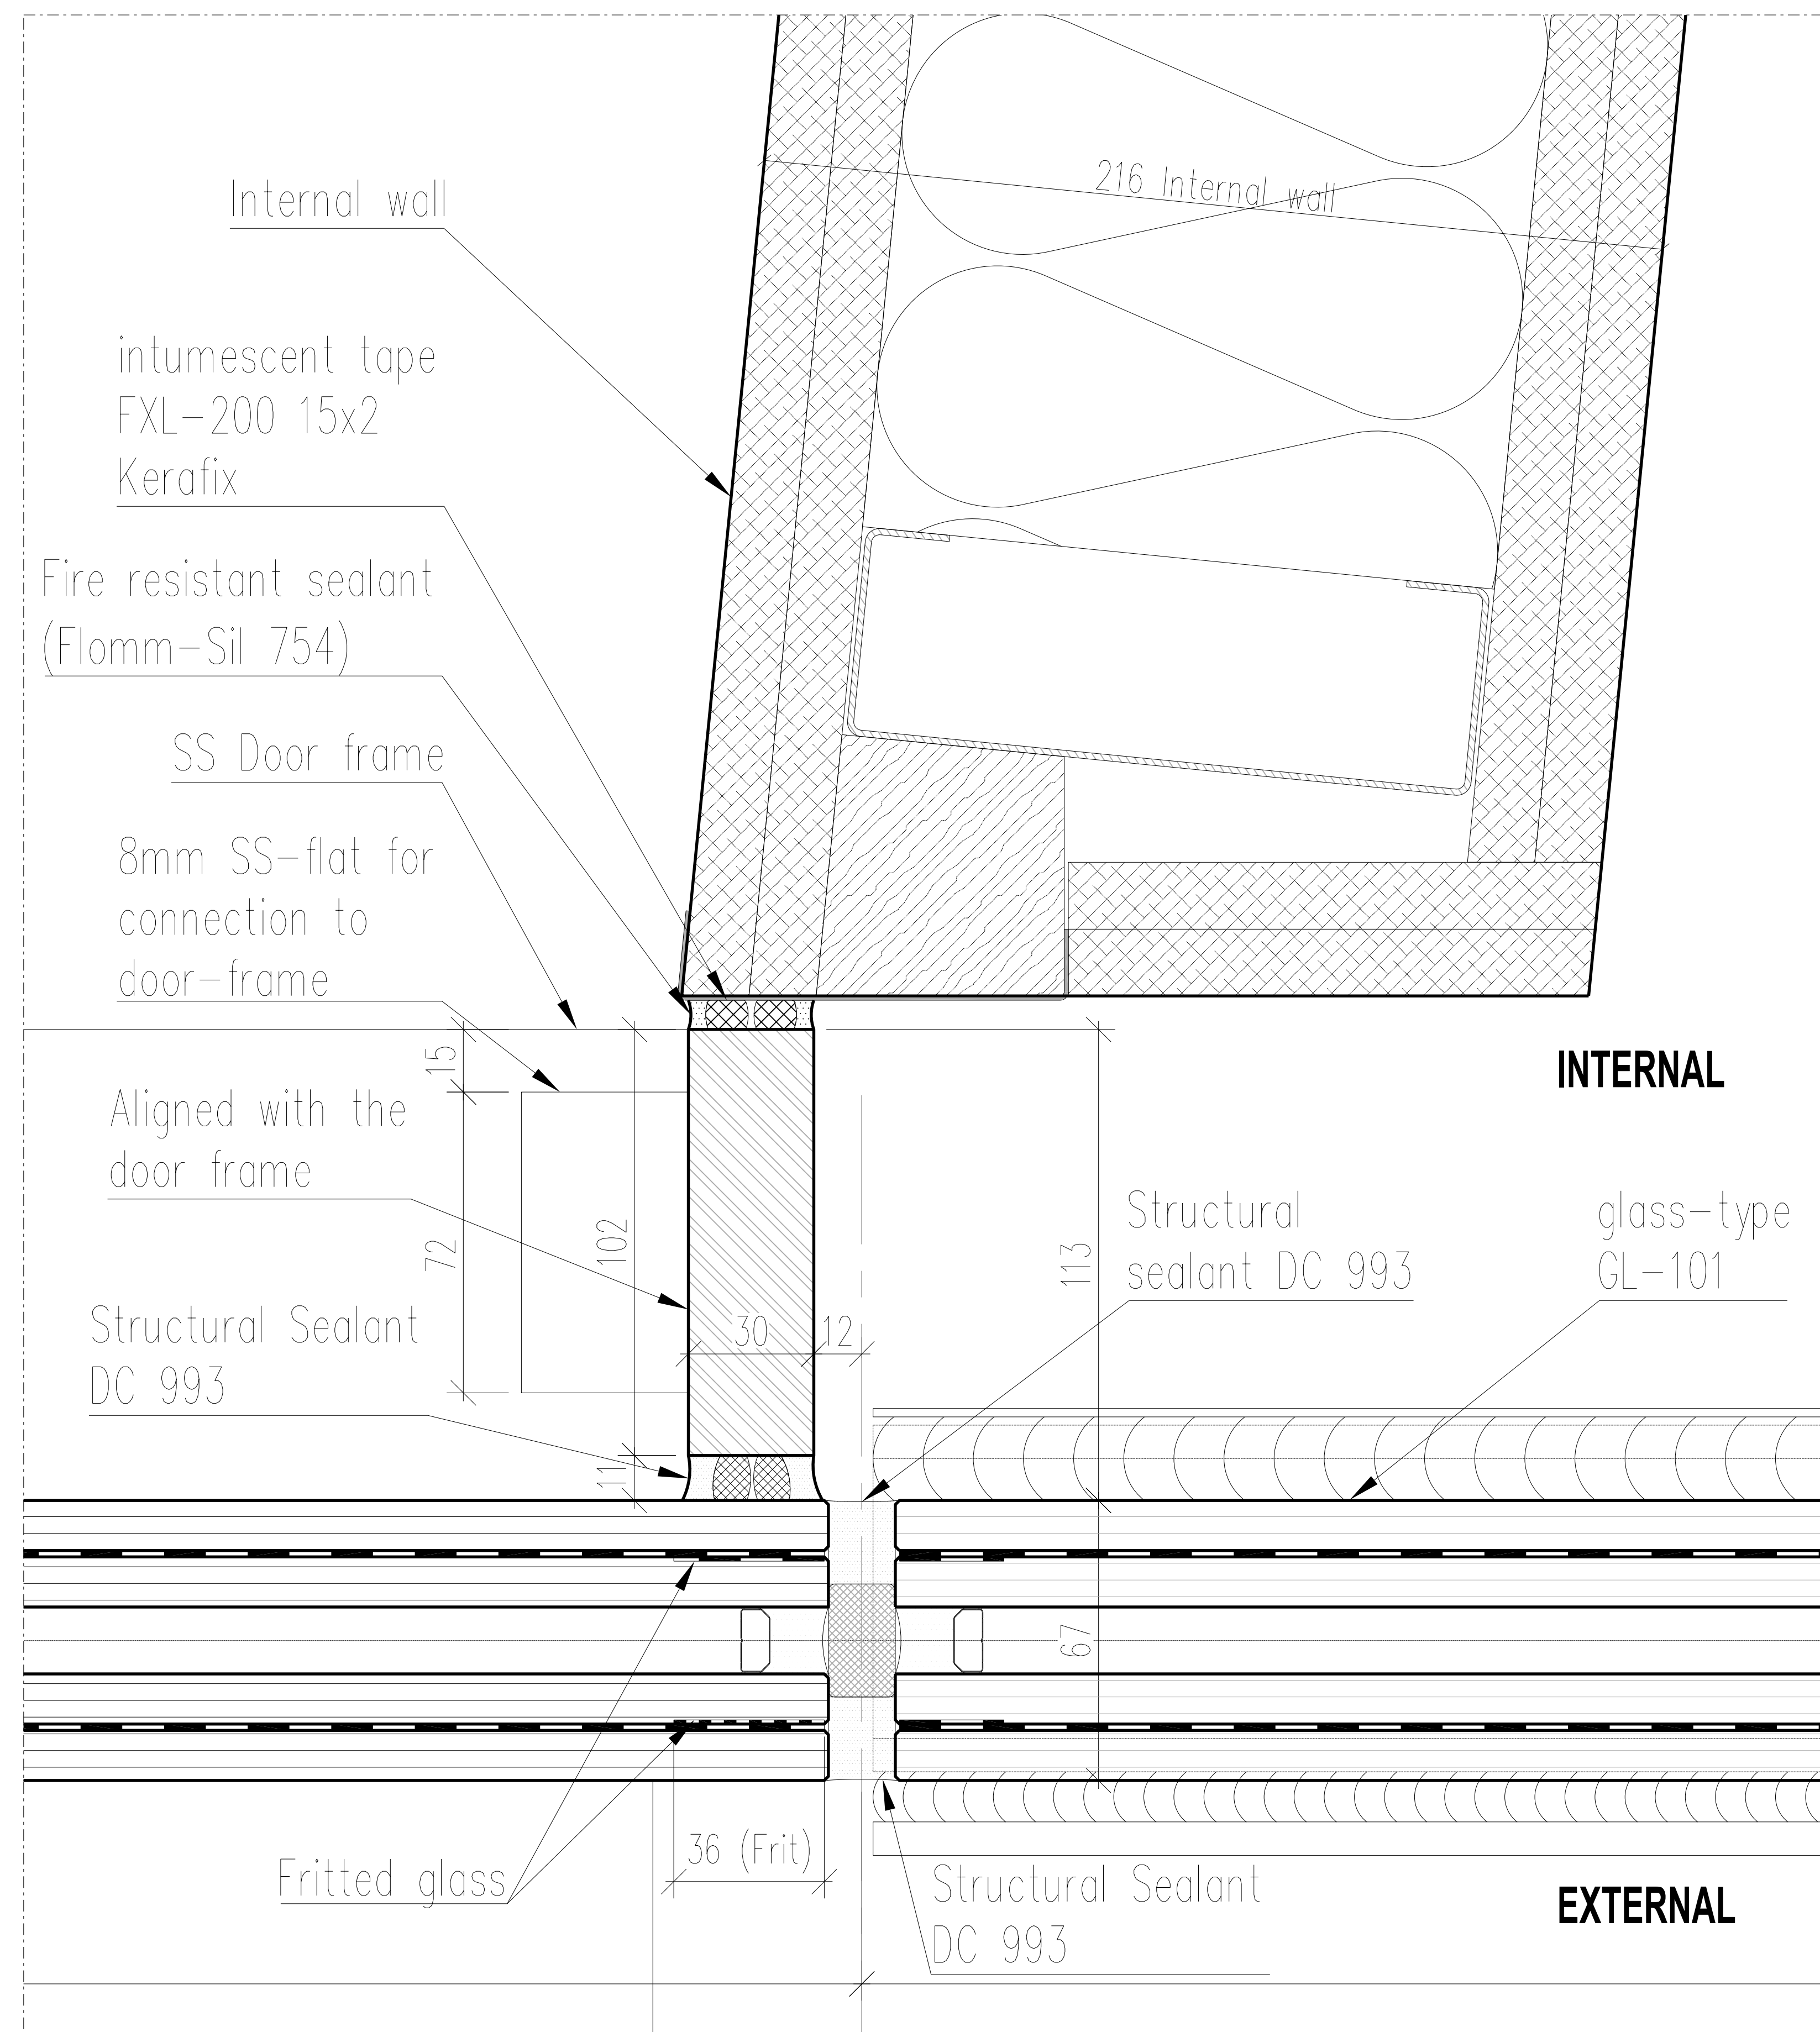

8 Detail - Interface to internal wall  
SCALE 1:1

5 Section - Interface to internal wall  
SCALE 1:1

PL1	PLANNING CONDITION SUBMISSION 3A-CPH		08.07.2016
C	as clouded	RAD	24.05.2016
B	as clouded	RAD	11.03.2016
A	First issue	RAD	28.08.2015
Rev	Revision Details	Check	Date

Client:  
Almacantar

Contractor:  
**Brookfield MULTIPLEX**


seele UK Ltd  
Unit A33 Jack's Place  
6 Corbet Place  
London E1 6NN  
United Kingdom

**seele**

Project:  
Centre Point London

Title:	Interface to internal wall	Revision
	H13A Type 115B Ground Floor East Facade	PL1

Status: For Construction	Date: 28.08.2015	Scale: 1:1 @ A0			
Job No. 658	Drawn by: ALM	Checked: PH			
Origin	CISFB Code	Bldg Code	Level	Series	Code
D801	21	CPH	00	459	P

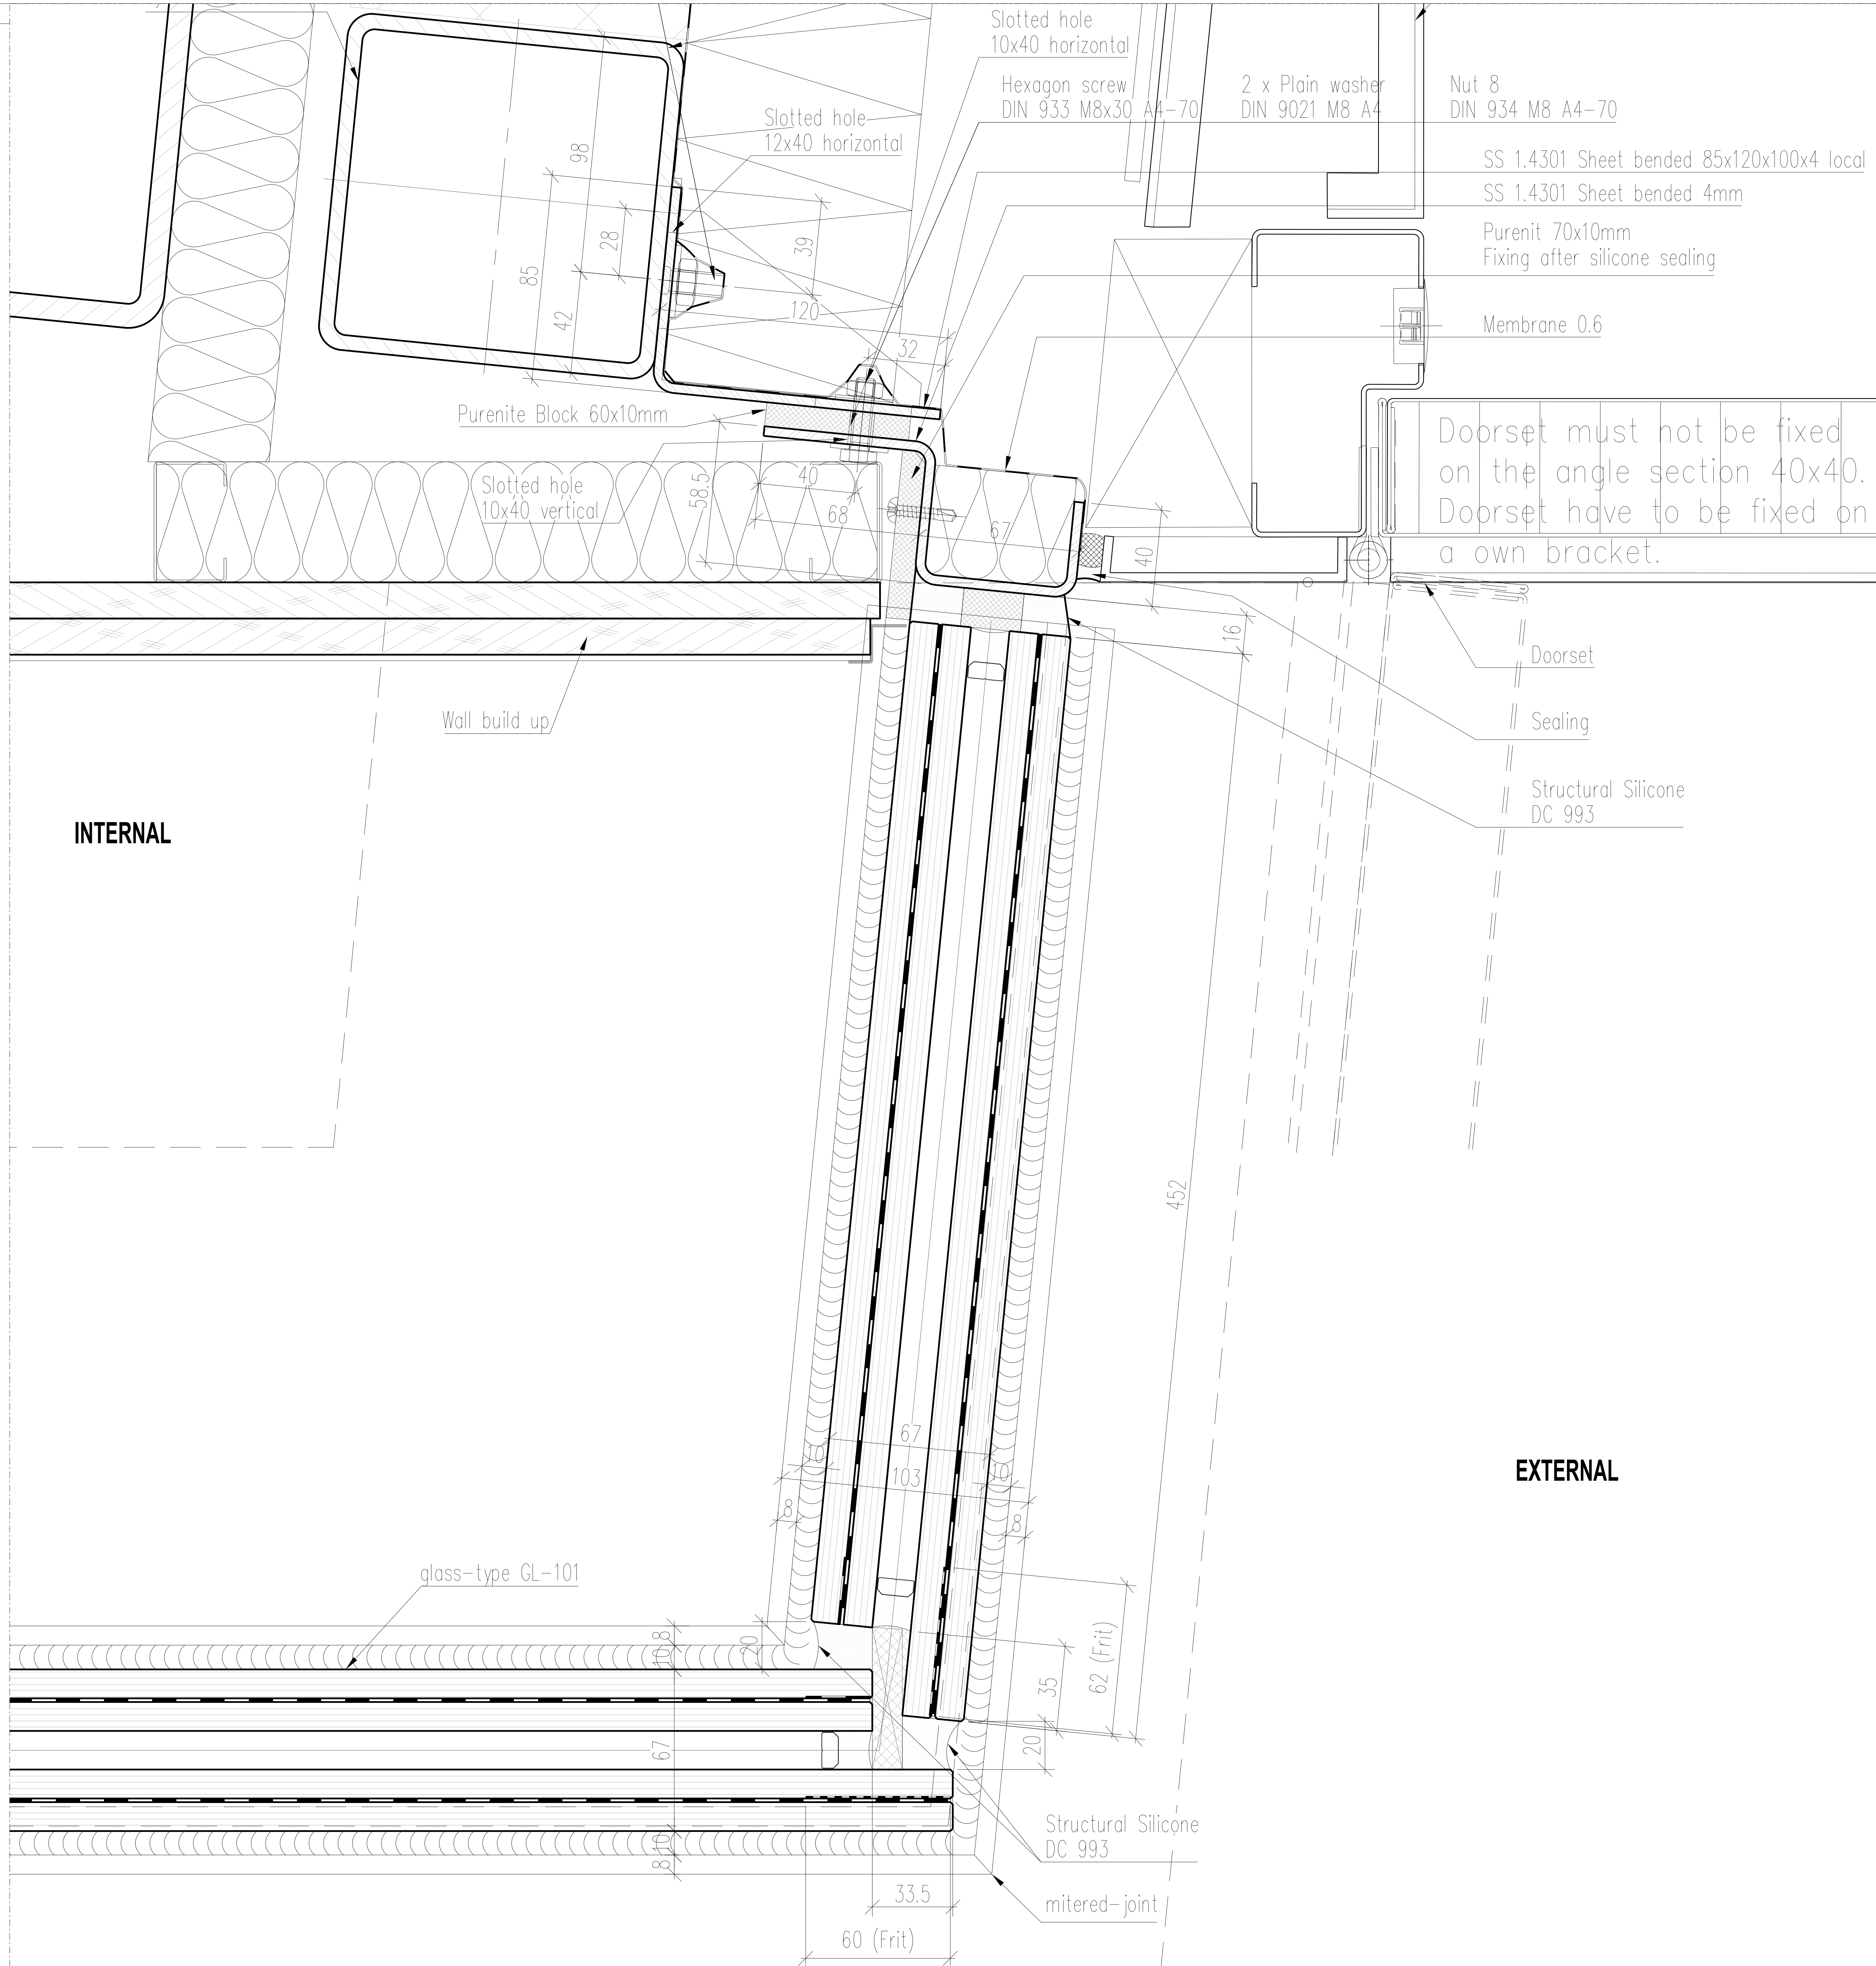

PL1	PLANNING CONDITION SUBMISSION 3A-CPH		08.07.2016
C	as clouded	RAD	25.05.2016
B	as clouded	RAD	11.03.2016
A	First issue	RAD	28.08.2015
Rev	Revision Details	Check	Date

Client:  
Almacantar

Contractor:  
**Brookfield MULTIPLEX**

seele UK Ltd  
Unit A33 Jack's Place  
6 Corbet Place  
London E1 6NN  
United Kingdom


**seele**

Project:  
Centre Point London

Title: Lateral connection right					Revision
H13A Type 115B Ground Floor East Facade					PL1


Status: For Construction	Date: 28.08.2015	Scale: 1:1 @ A0			
Job No. 658	Drawn by: ALM	Checked: PH			
Origin	CISFB Code	Bldg Code	Level	Series	Code
D801	21	CPH	00	460	Q



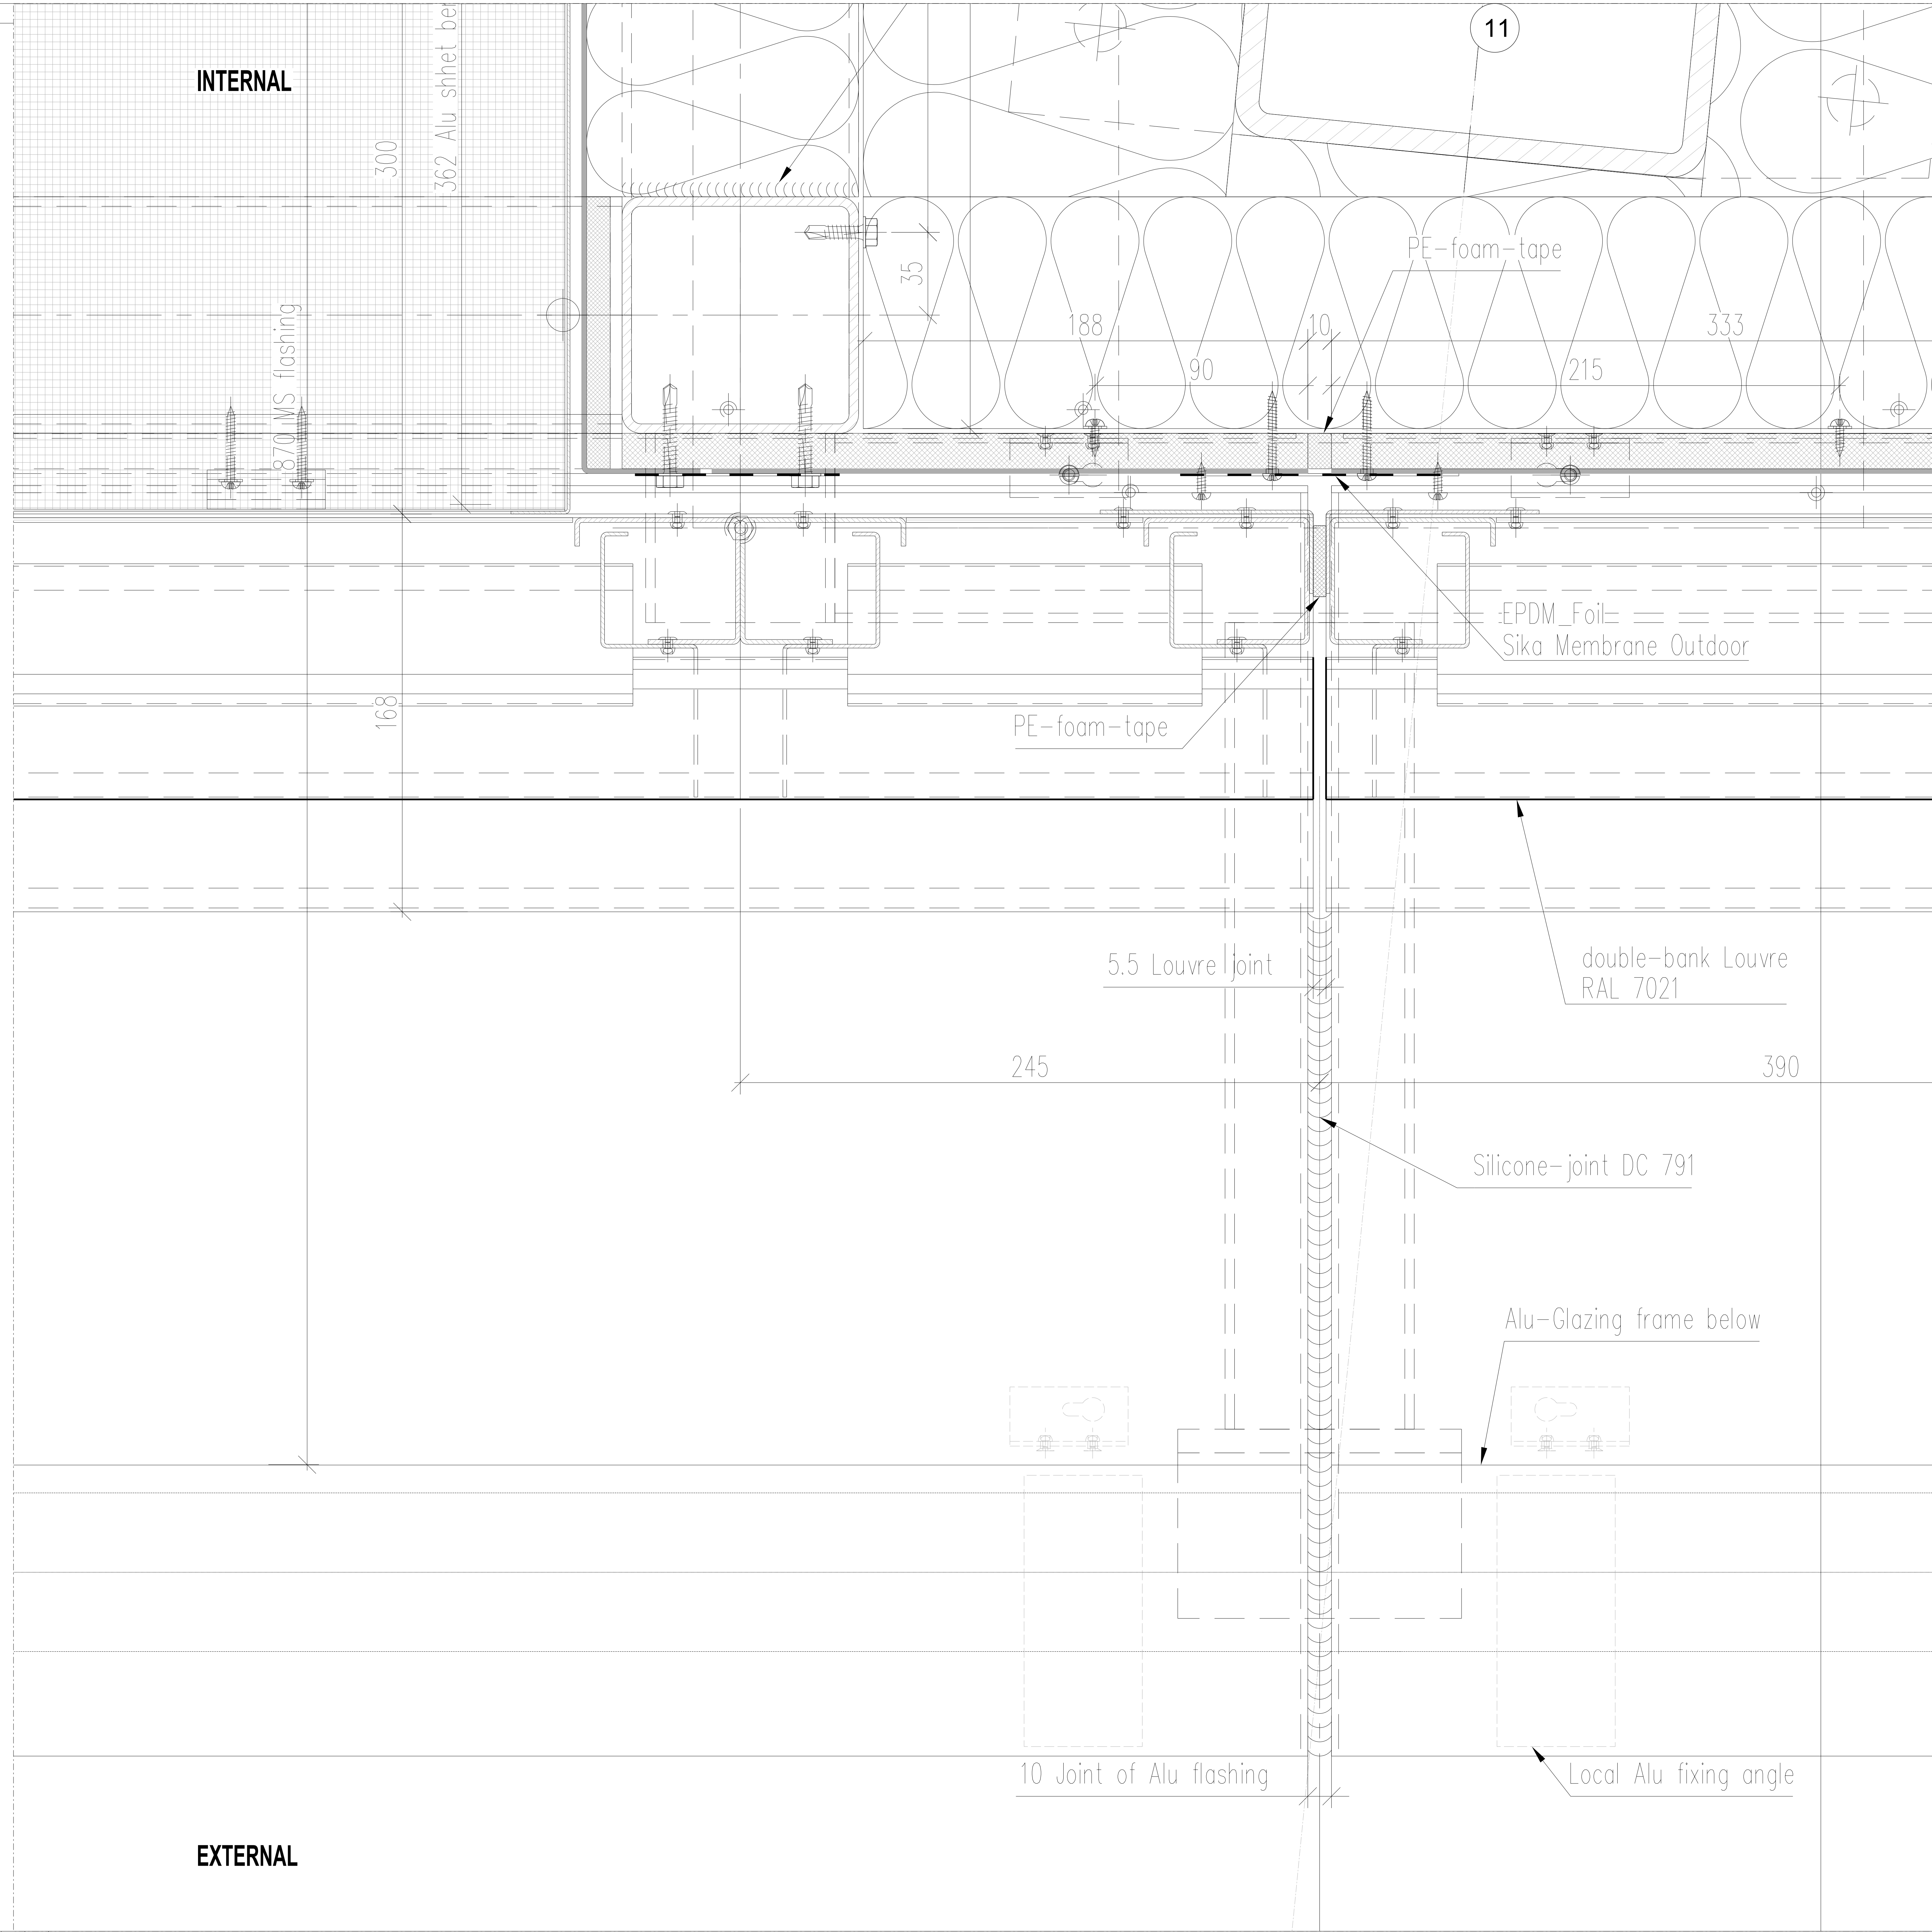

PL1	PLANNING CONDITION SUBMISSION 3A-CPH		08.07.2016
B	General update	RAD	11.03.2016
A	First issue	RAD	28.08.2015
Rev	Revision Details	Check	Date
Client: Almacantar			
Contractor: <b>Brookfield MULTIPLEX</b> <b>BM</b>			
seele UK Ltd Unit A33 Jack's Place 6 Corbet Place London E1 6NN United Kingdom			<b>seele</b>
Project: Centre Point London			
Title: Section at the steel column GL 11 H13A Type 115B Ground Floor East Facade			Revision PL1
Status: For Construction		Date: 28.08.2015	Scale: 1:1 @ A0
Job No. 658		Drawn by: ALM	Checked PH
Origin	CISFB Code	Bldg Code	Level
D801	21	CPH	00
			Series
			463
			Code
			R

The contents of this drawing are the property of Brookfield Multiplex and should not be copied or reproduced without the written consent of Brookfield Multiplex. The drawings are for information only and do not constitute a contract. The contractor is responsible for checking the drawings against the contract documents.

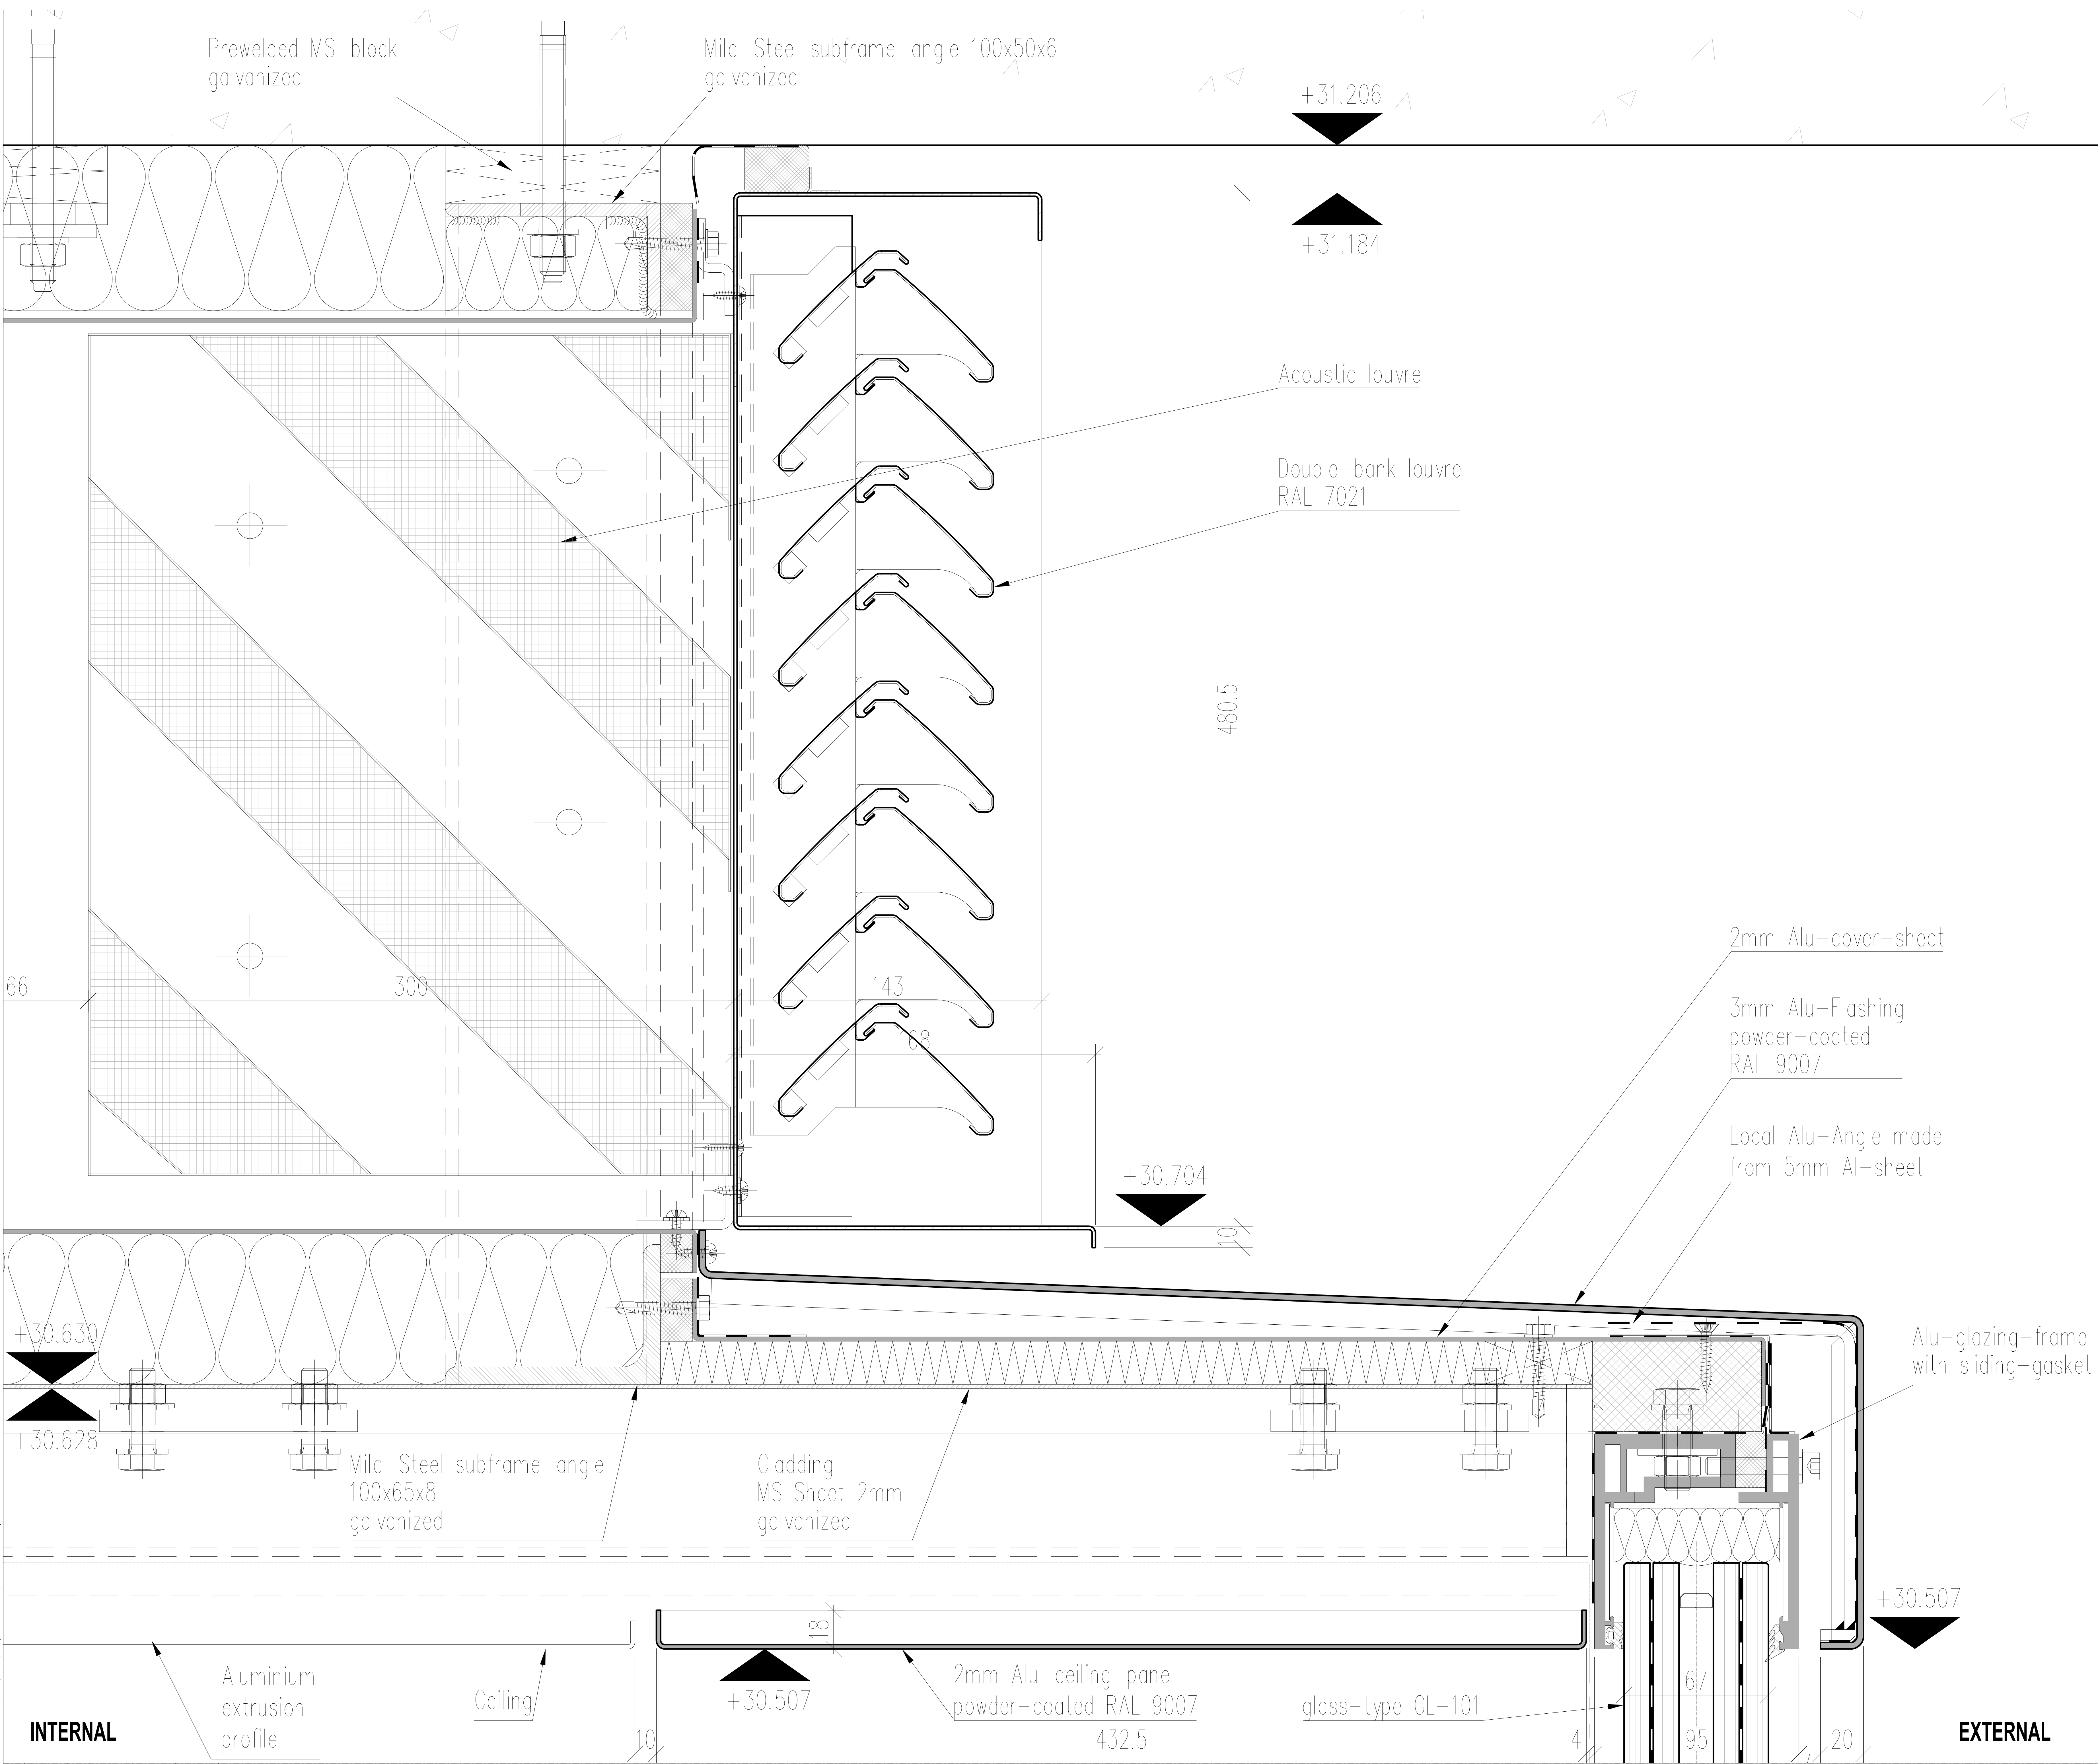

A-A Section  
4/0 CPH  
SCALE 1:1

Rev	Revision Details	Check	Date
PL1	PLANNING CONDITION SUBMISSION 3A-CPH		08.07.2016
C	as clouded & survey included	RAD	24.05.2016
B	as clouded, general update	RAD	11.03.2016
A	First issue	RAD	28.08.2015

Client:  
Almacantar

Contractor:  
**Brookfield MULTIPLEX**

seele UK Ltd  
Unit A33 Jack's Place  
6 Corbet Place  
London E1 6NN  
United Kingdom

**seele**

Project:  
Centre Point London

Title:				Revision	
Vertical section head detail passage way				PL1	
H13A Type 115B Ground Floor East Facade					
Status: For Construction		Date: 28.08.2015	Scale: 1:1 @ A0		
Job No. 658		Drawn by: ALM	Checked: PH		
Origin	CISFB Code	Bldg Code	Level	Series	Code
D801	21	CPH	00	467	S