


All / Any electrical equipment to be disconnected and connected by others.

## CURNOCK ST. ESTATE FLAT ENTRANCE DOOR

1. Door clear opening 818mm when 90° open.
2. U value for glazing = 1.4 (W/m<sup>2</sup>K).
3. Glazing to be clear or obscure to be confirmed.
4. Door and frame colour to be confirmed.
5. Door bottom cill to be confirmed.
6. Manufacturing tolerance 15mm in width and 15mm in height from structure opening size 1015mm(W)X2015mm(H).

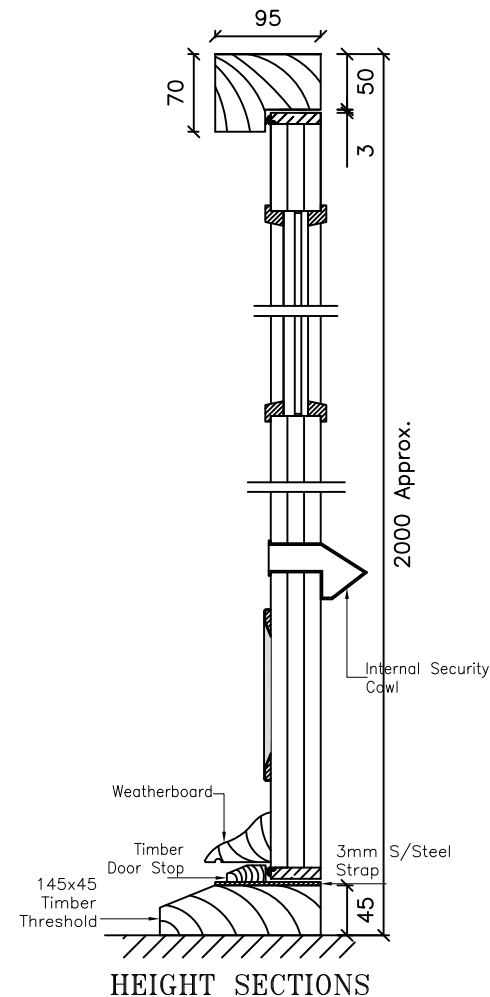

## SECURED BY DESIGN

PD No. .... - APPROVED

All Dimensions unless specified, are in mm.

IRONMONGERY		
Hinge	1 No.	8mm Continuous
Pull Handle	2 No.	As a part of lock set
Push Plate		NA
Kick Plate		NA
Door Closer	1 No.	Surface Mounted Door Closer
Threshold	1 No.	45x145mm timber cill (TBC)
Lock	1 No.	ML235
Chain	1 No.	Security chain
		NA

### ITEMS TO BE SUPPLIED AND FITTED BY OTHERS

Lock		NA
FOB Reader		NA
Fireman Switch		NA
Exit button		NA
Entry Call Panel		NA

GLASS	G = Sealed unit
15mm pyrostop obscure+6mm cavity+6mm clear toughened. All joints to be silicon pointed.	
SOLID PANEL	S = NA

FRAME
70x95mm Rebated Hardwood Frame

### COLOUR

DOOR : TBC  
FRAME : TBC

### FIXING DETAIL

	= Fixing Positions
	= 10x92 S/Sleeve Anchor Fixing on Masonry
	= M10 Machine Screw (for Steel)

THIS DRAWING IS THE PROPERTY OF MULTI INSTALLATIONS LIMITED AND MUST NOT BE COPIED OR DISCLOSED TO A THIRD PARTY WITHOUT THE WRITTEN PERMISSION OF MULTI INSTALLATIONS LIMITED.


REV	DETAIL	DATE
-----	--------	------

PROJECT : Curnock St. Estate

Billingley, NW1 0HJ  
Flat Entrance Door  
Lake House/Camden Council

DRAWN BY: Nihar DATE : 15/07/16

CHK'D BY: Varshil SCALE : NTS



JOB NO : 6175 DRG NO : 019 REV NO : 0