



GENERAL NOTES:
 Do not scale from this drawing.
 Check drawing on receipt and immediately report any discrepancies to the Architect.
 Verify all dimensions and levels on site prior to construction.
 The contents of this drawing are Stiff + Trevillion Architects LLP copyright and shall not be re-used without their written permission.

No.	Date	Revision Notes
A	21/06/16	ISSUED FOR PLANNING

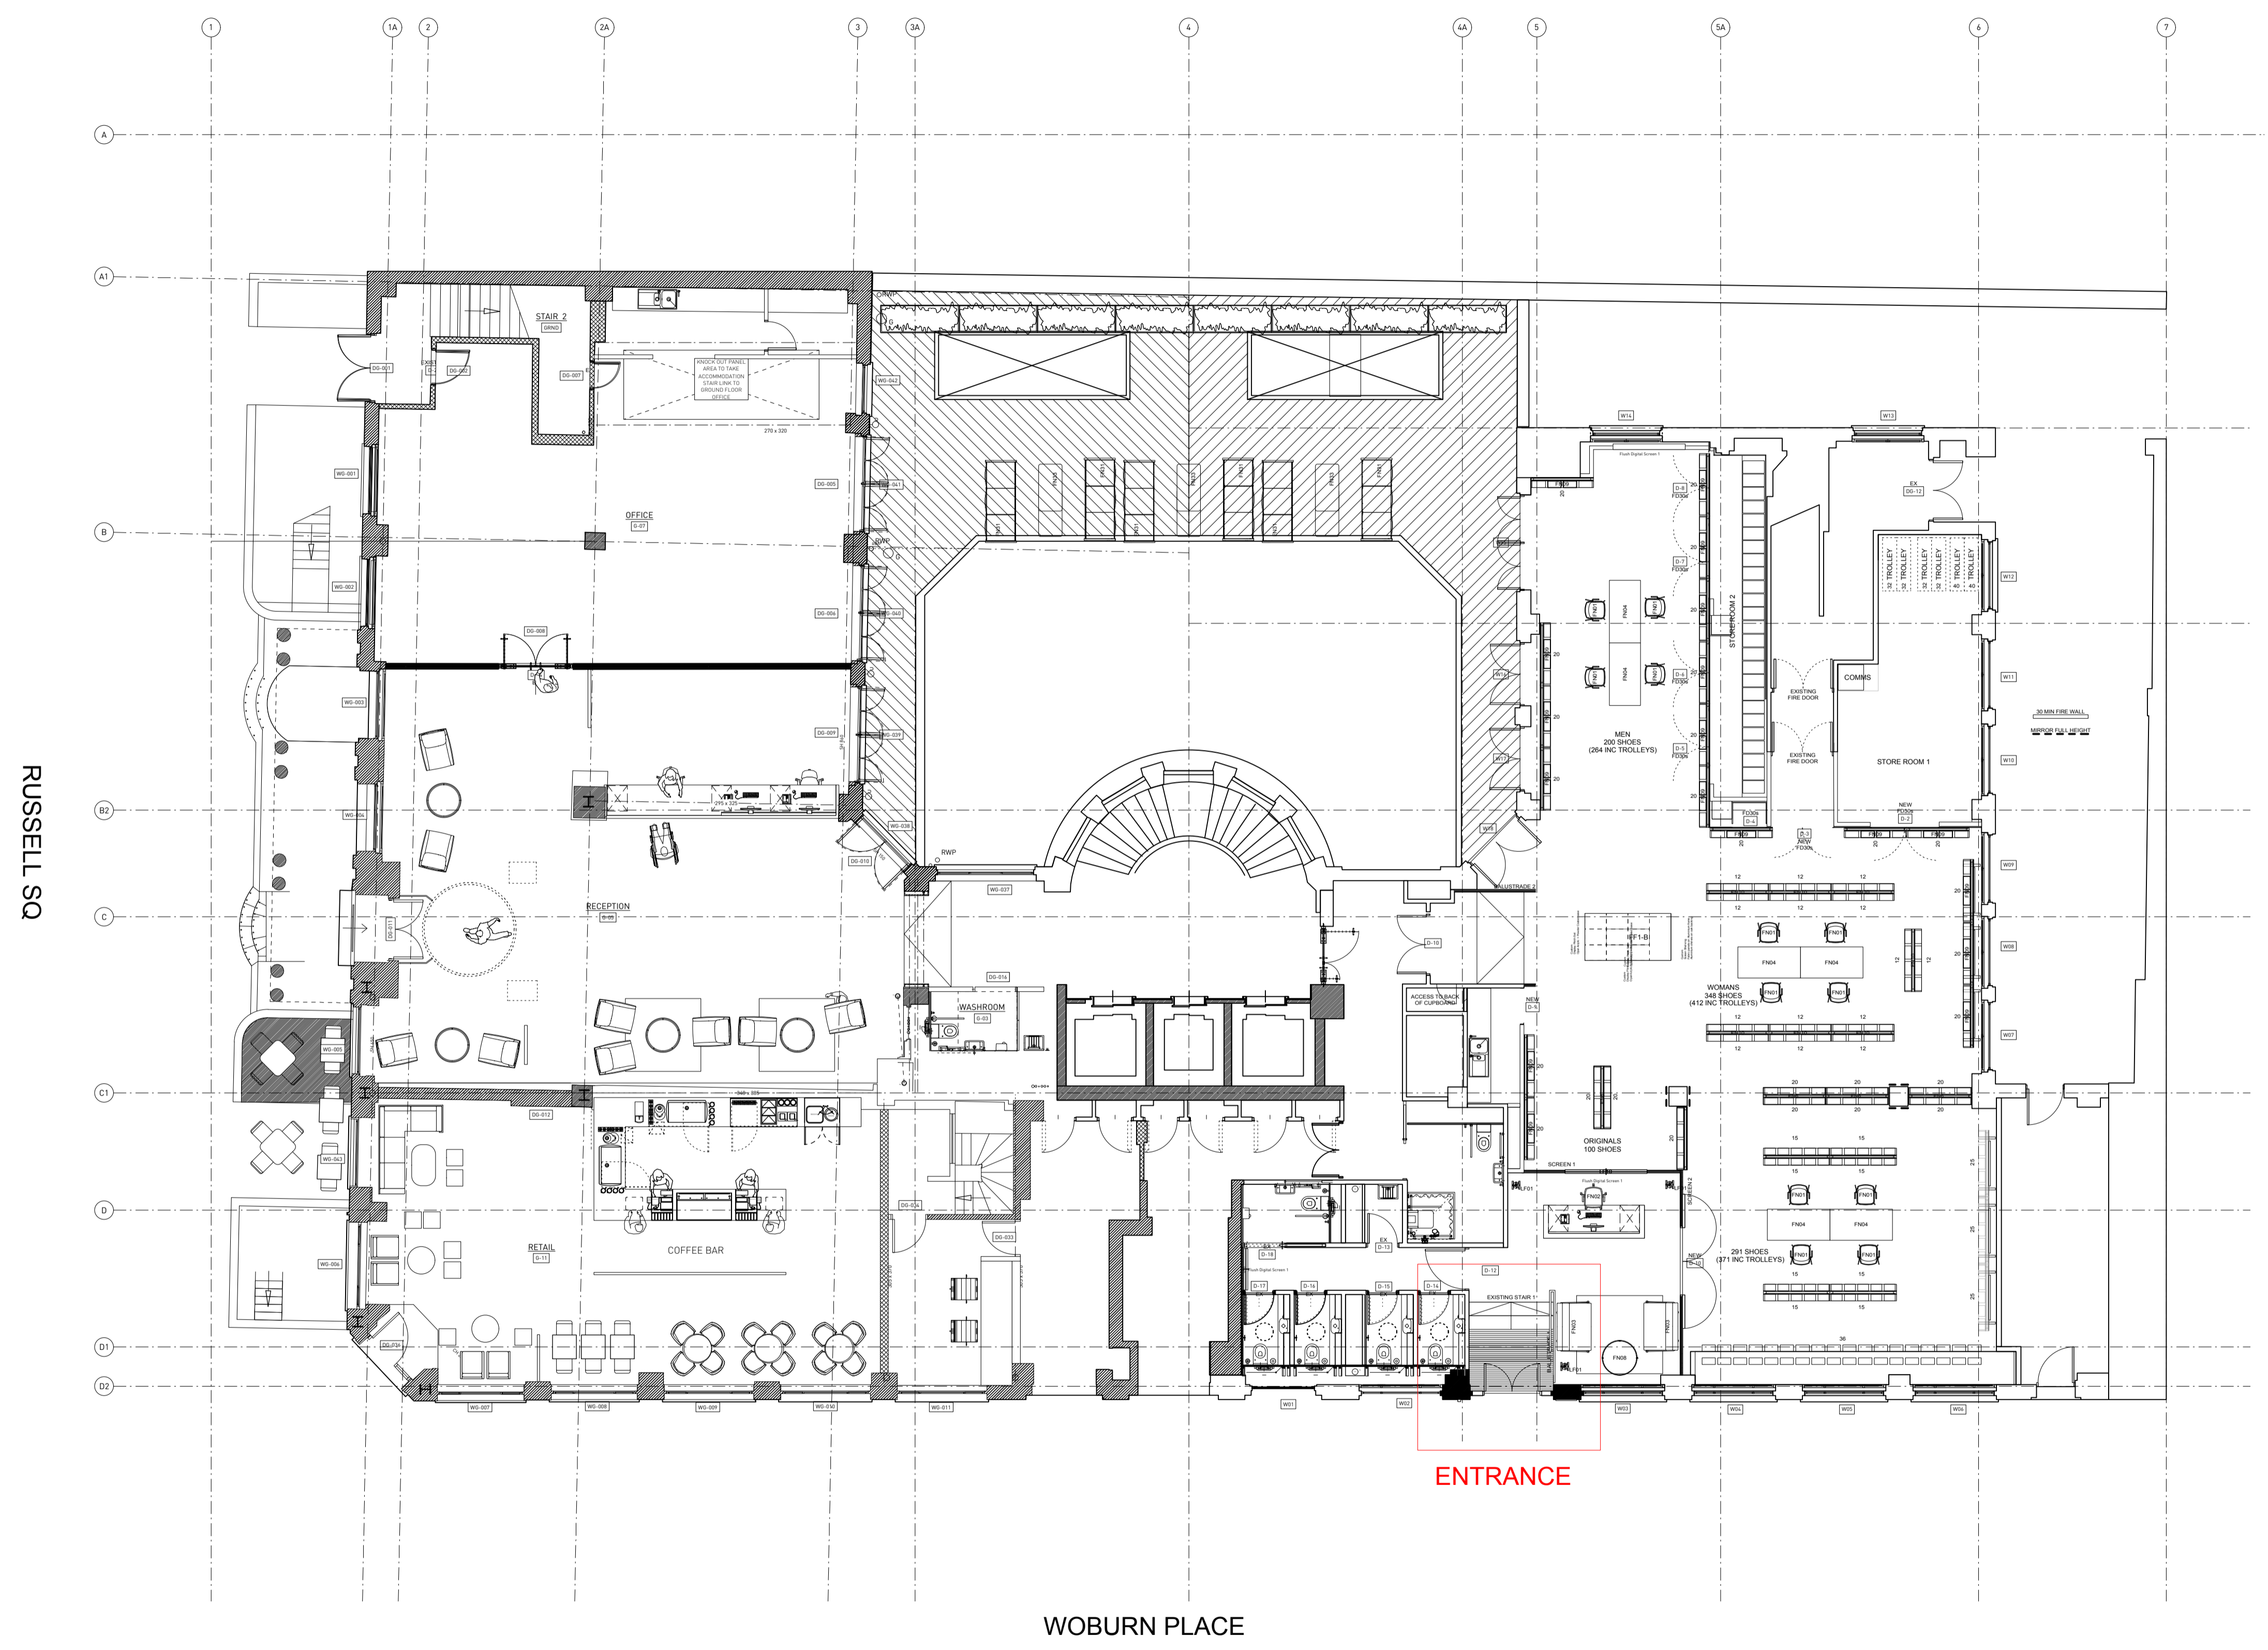

1 PROPOSED PLAN
 Scale: 1:100

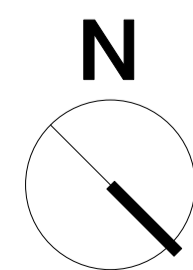

PLANNING

Stiff + Trevillion

Stiff + Trevillion Architects Ltd
 16 Woodfield Road
 London W9 2BE
 T +44(0)20 8960 5550
 F +44(0)20 8969 8668
 mail@stiffandtrevillion.com
 www.stiffandtrevillion.com

Project **CLARKS SHOWROOM
 RUSSELL SQUARE HOUSE**

Drawing **PROPOSED GENERAL GA**

Project No	Drawing No	Revision
4034	02_100	P
Scale 1:50 @ A1 1:102 @ A3	Date JULY 2016	Revised 05/07/16