


AS PIPES WERE NOT LOCATED, THE SERVICE LOCATIONS SHOWN ARE AN ESTIMATE ONLY AND SHOULD BE VERIFIED BY THE CLIENT. CONSULT THE CLIENT WITH REGARD TO ANY DISCREPANCIES.

Key for underground services

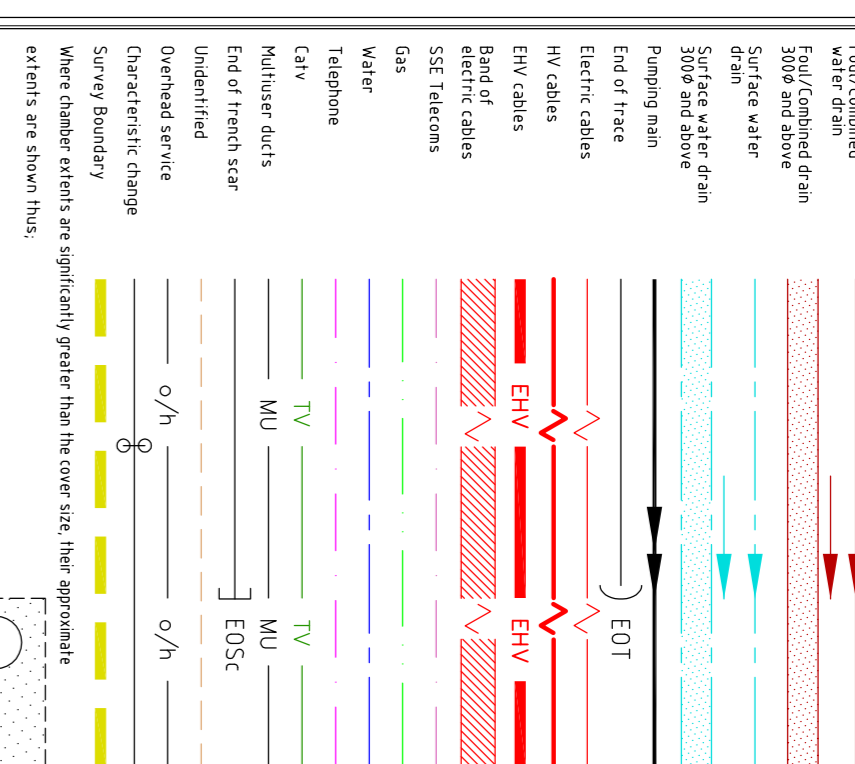

Inaccessible areas due to vegetation, shown thus.

Abbreviations for underground services

Table with columns for Abbreviations, Full name, and Notes. Includes codes like AK, AV, B, BIC, etc.

Notes for underground services. A. A comparison of electromagnetic, geophysical & ground penetrating radar has been used...

Logos for HAS, THE SURVEY PROFESSION, and other associated organizations.

Subsight logo and contact information: Subsight SURVEYS LIMITED, 21 Broomfield, Daventry, Northants, NN11 7HH.

Client: The Findlay Estate Co Ltd. Location of Underground Services and Drains, 42 Phoenix Road, London.

Type of survey: Topographical, Drainage, Services.

Surveys: DS/S, DS, MPV. Date: January 2015. Scale: 1:200@A1. Drawing No.: 47815. Rev.