


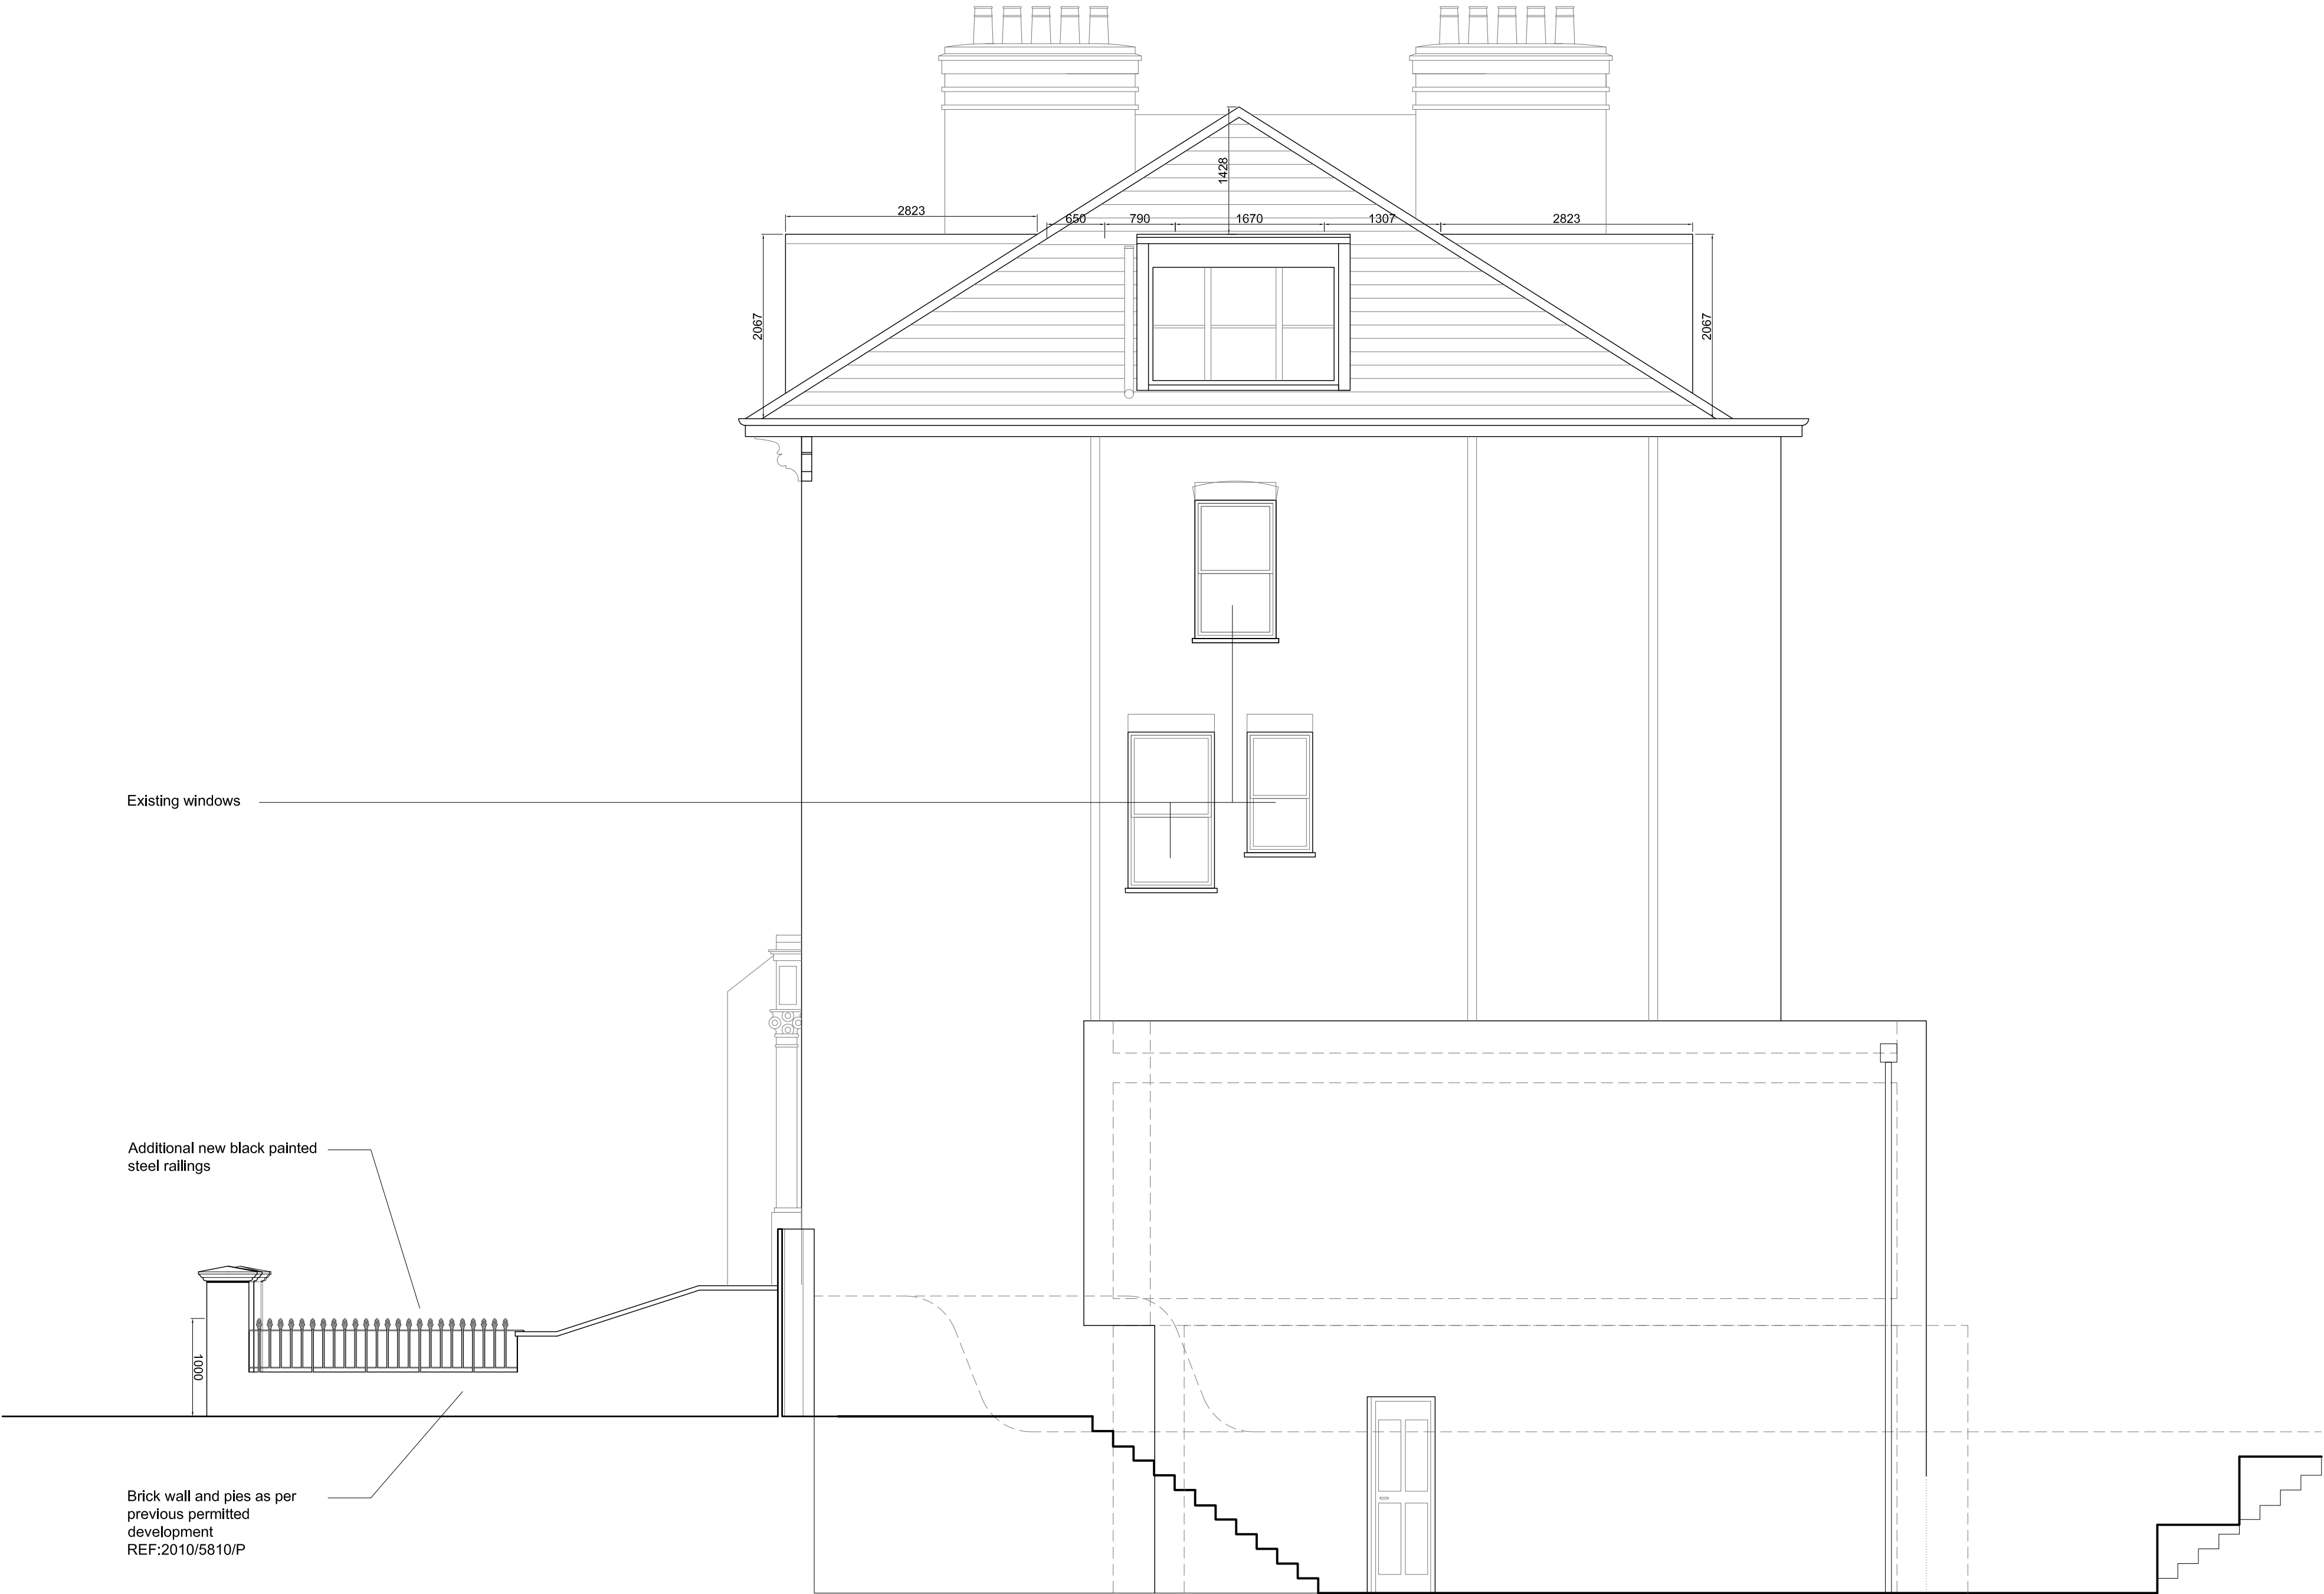

Rev A Staircase, bin and bikes removed 20.07.2016

|                                                                                                  |           |
|--------------------------------------------------------------------------------------------------|-----------|
| <b>Martin Evans</b><br>Architects ©<br>18 Charlotte Road<br>London EC2A 3PB<br>tel 020 7729 2474 |           |
| <b>JOB</b><br>105 South Hill Park<br>NW3 2SP, LONDON                                             |           |
| <b>TITLE</b><br>PROPOSED SIDE ELEVATION                                                          |           |
| <b>DATE</b>                                                                                      | 30.03.16  |
| <b>SCALE</b>                                                                                     | 1:50 @ A2 |
| <b>DRAW BY</b>                                                                                   | AF        |
| <b>DRAWING NO.</b> SH105-PL-GA-07 A                                                              |           |