



LEGEND

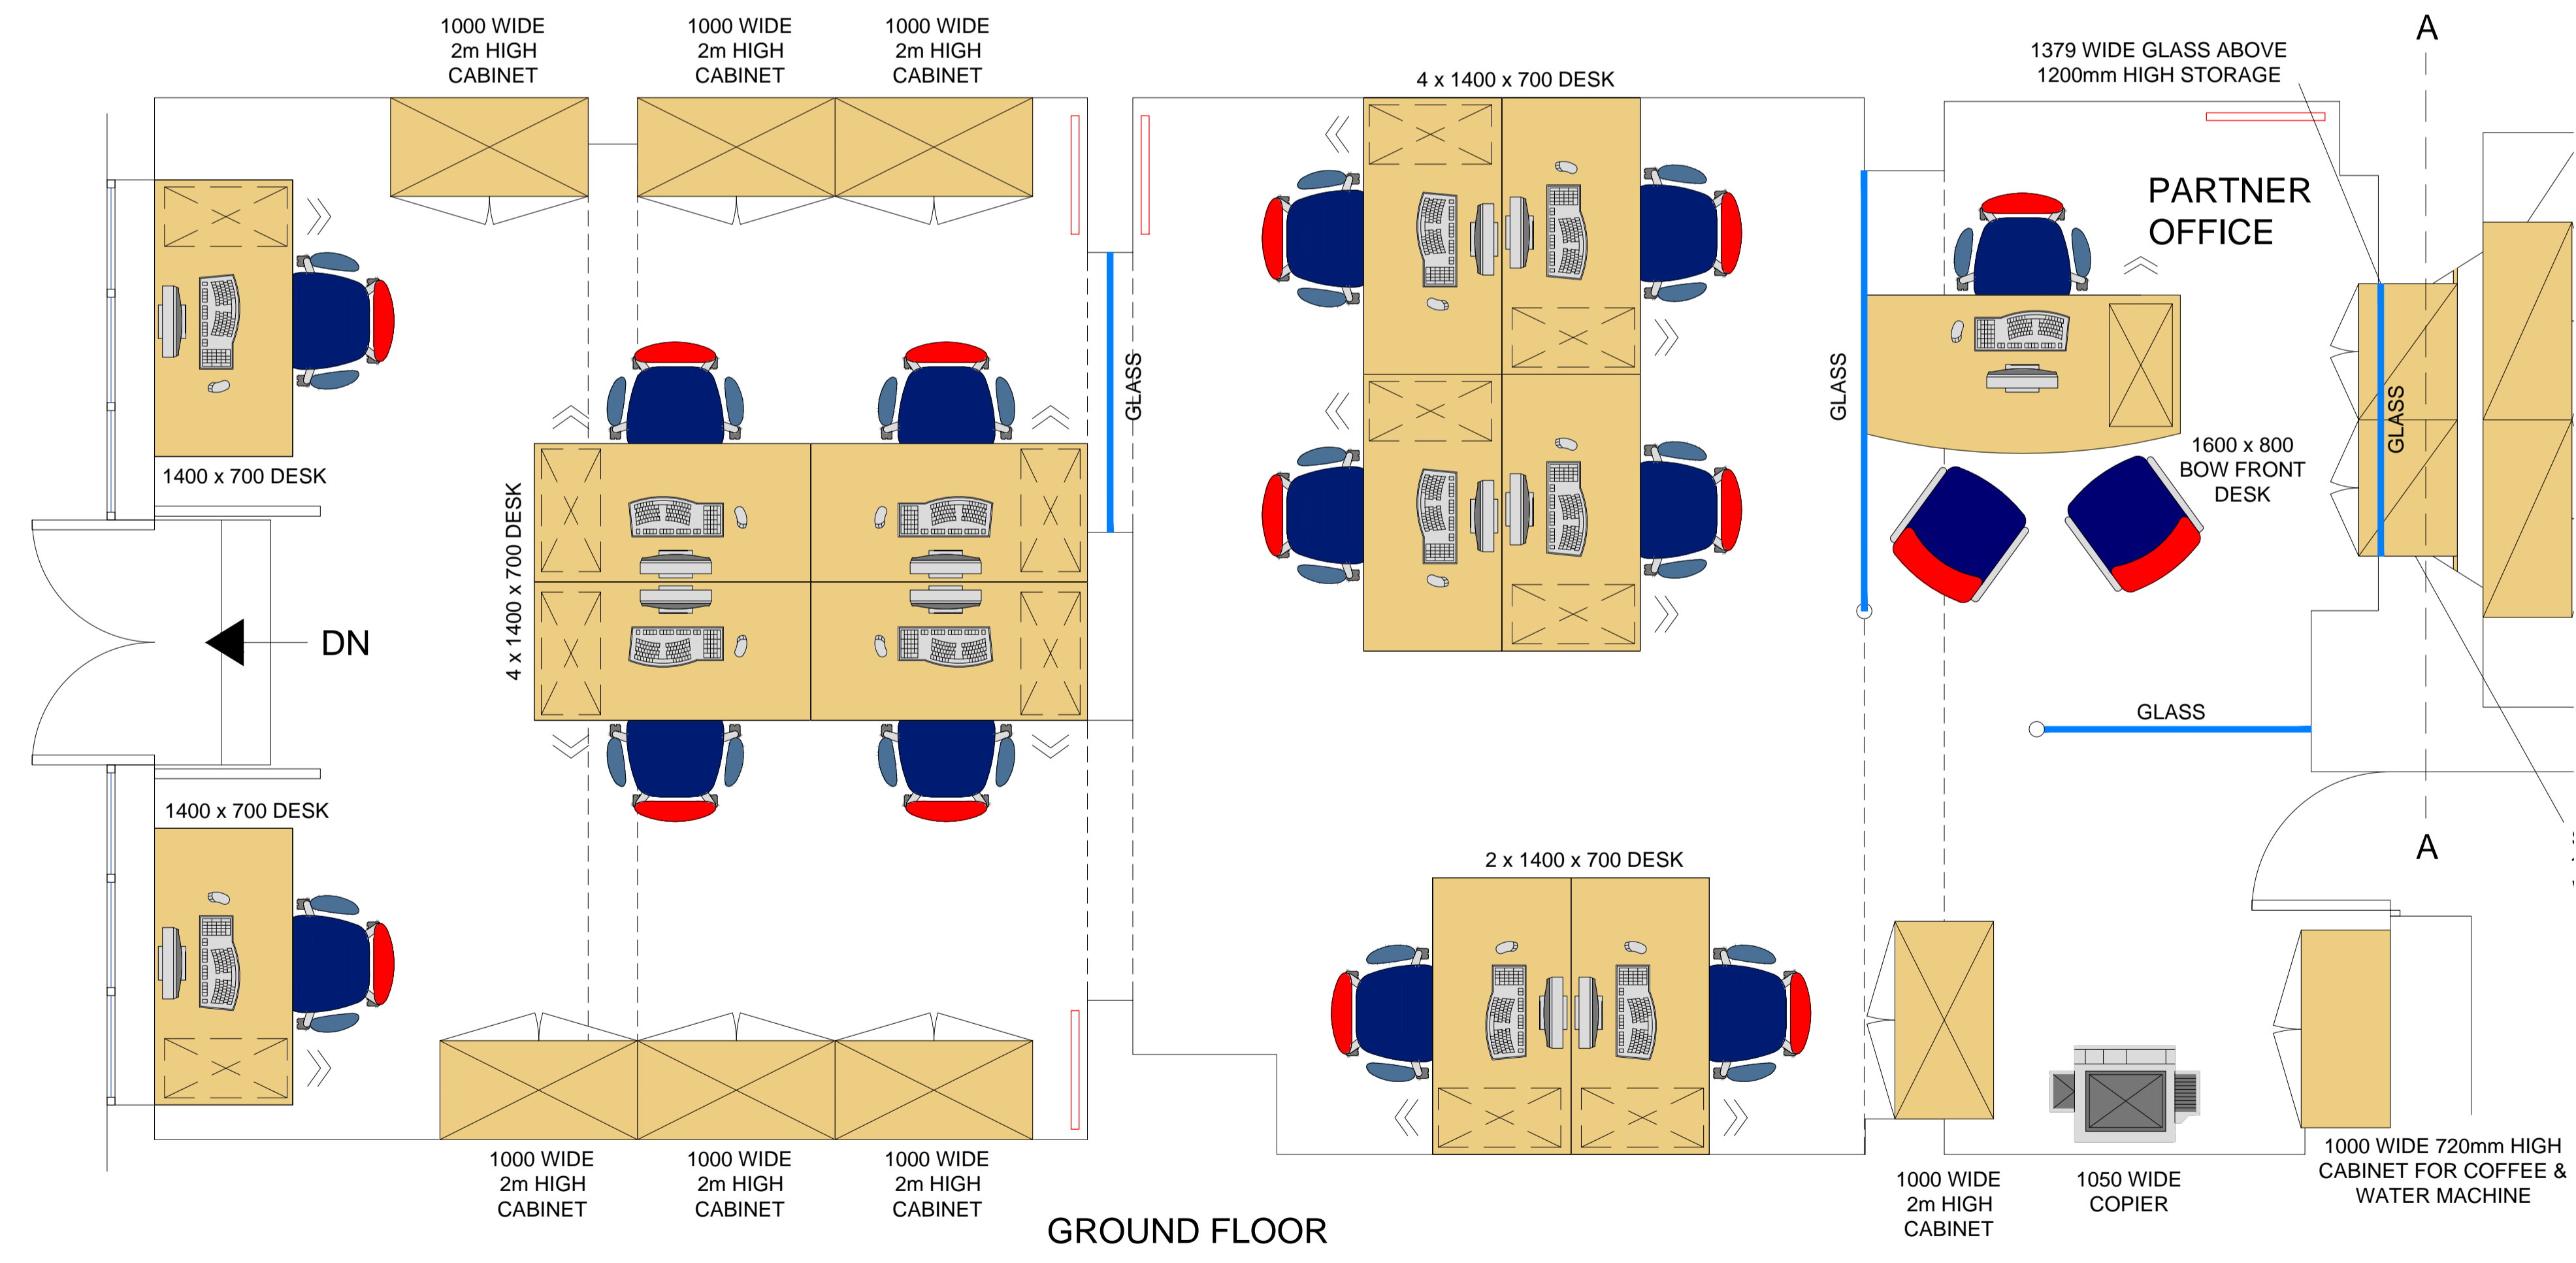

EXISTING FURNITURE
(NOT SUPPLIED BY ENVOPLAN)

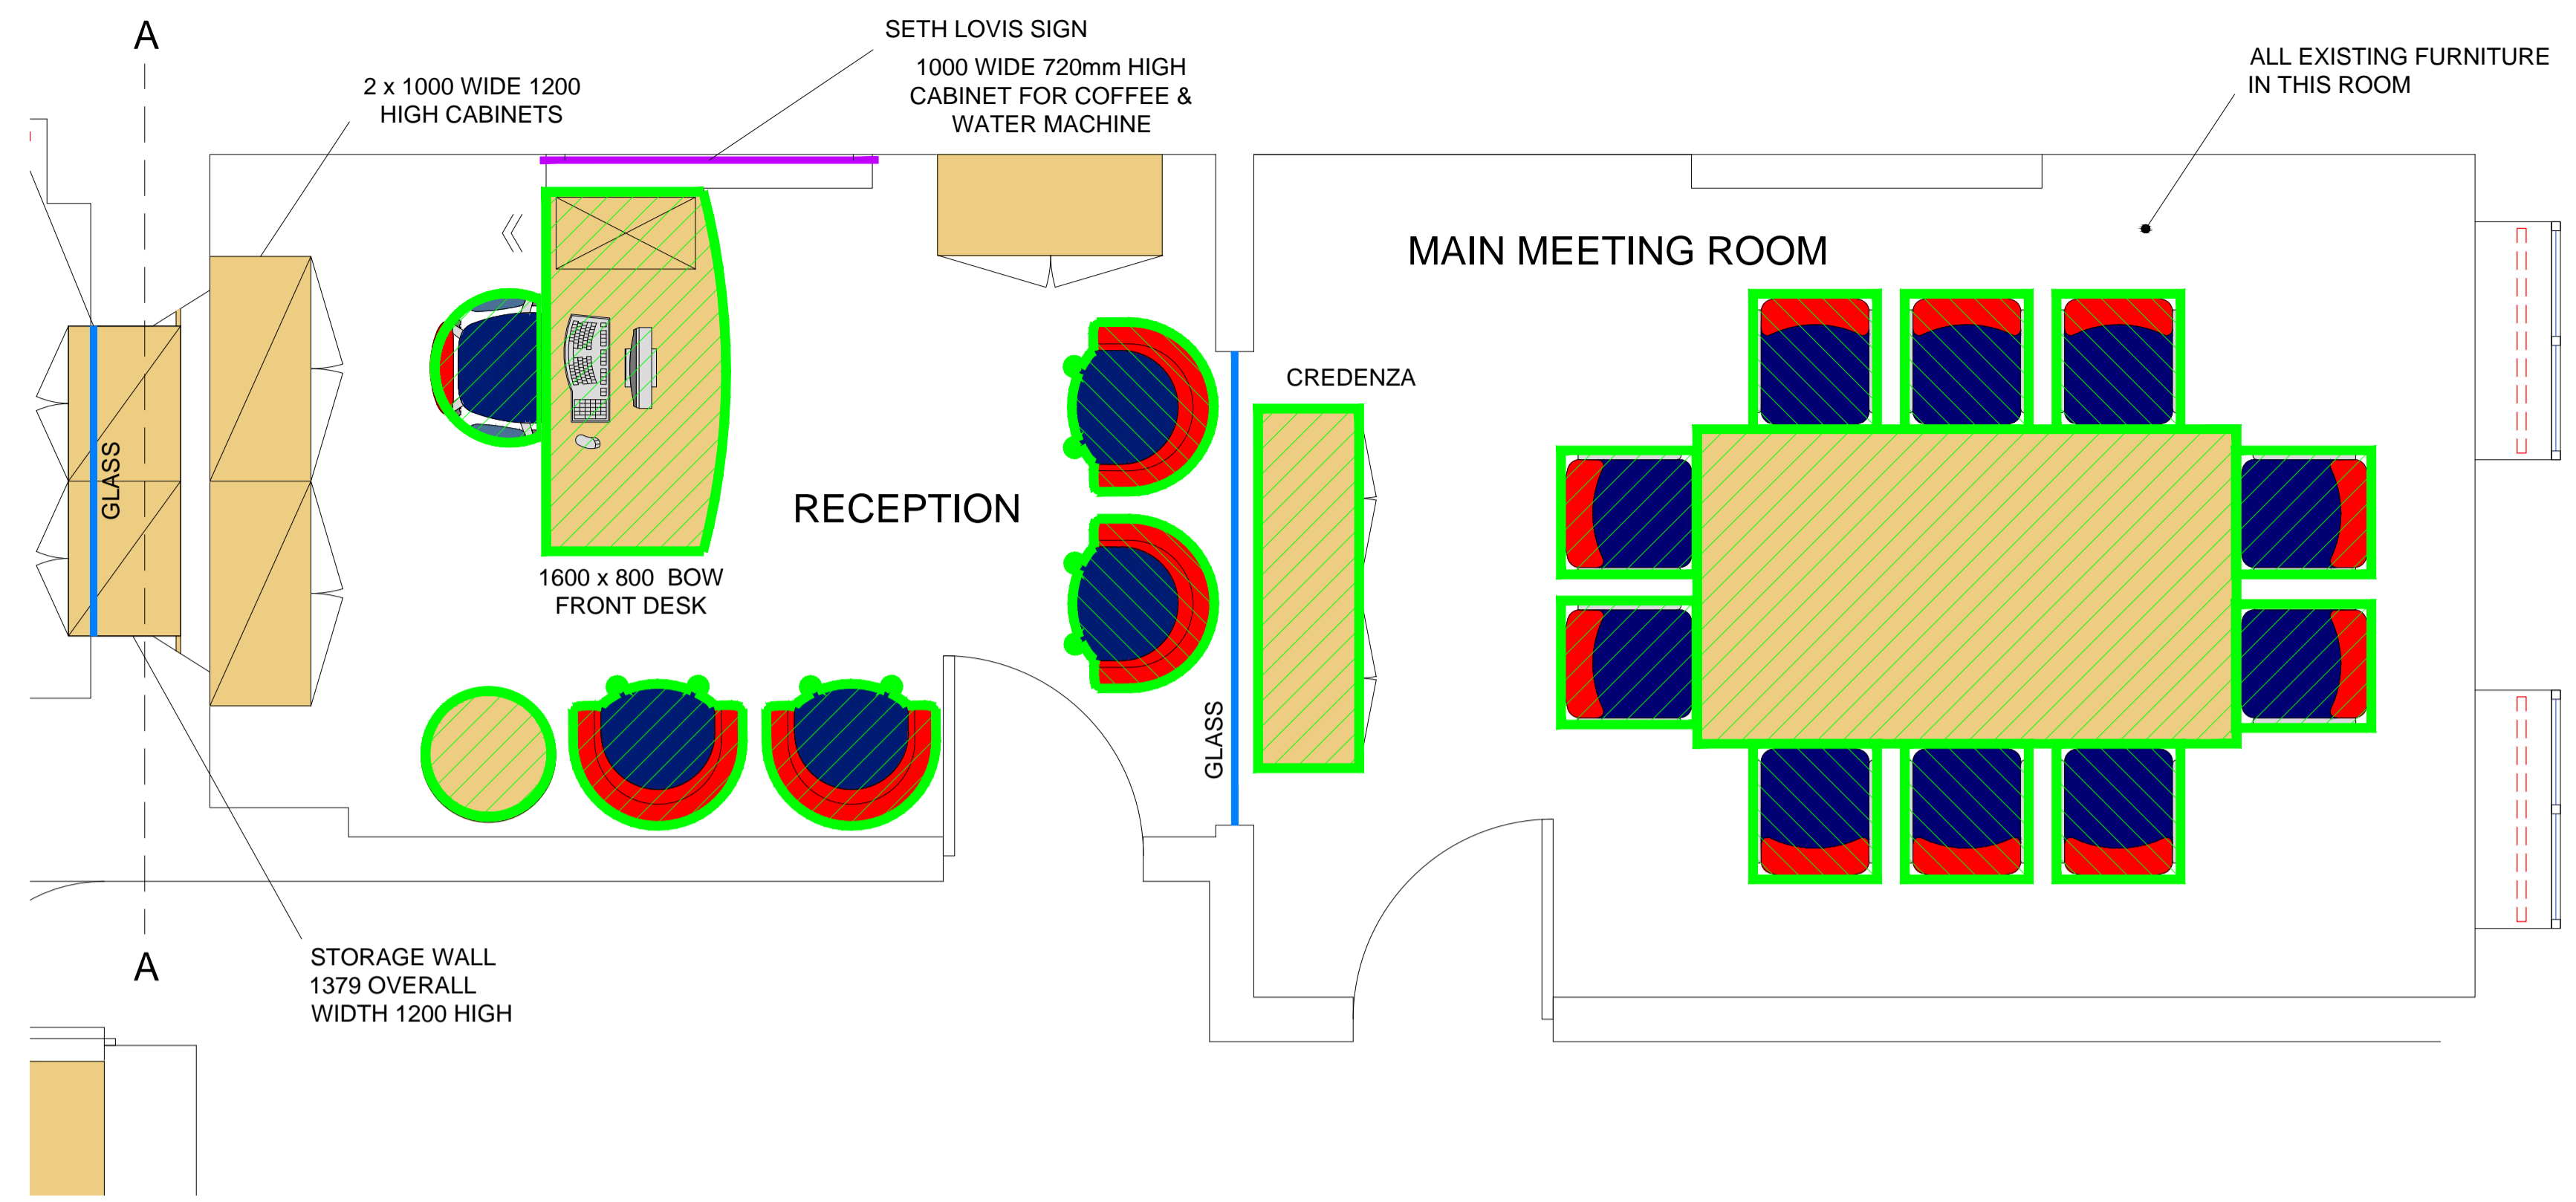

NOTE:
ALL DESKS 1400 x 800 UNLESS STATED OTHERWISE
OLD RADIATORS REMOVED AND NEW VERTICAL RADIATORS FITTED



CLIENT	SETH LOVIS & CO	DATE	06/01/2016
PROJECT		SCALE	1:25 @ A1
DRAWING	25 JOHN STREET	DRG NUMBER	0010
TITLE	GROUND FL PROPOSED LAYOUT	REVISION	6