


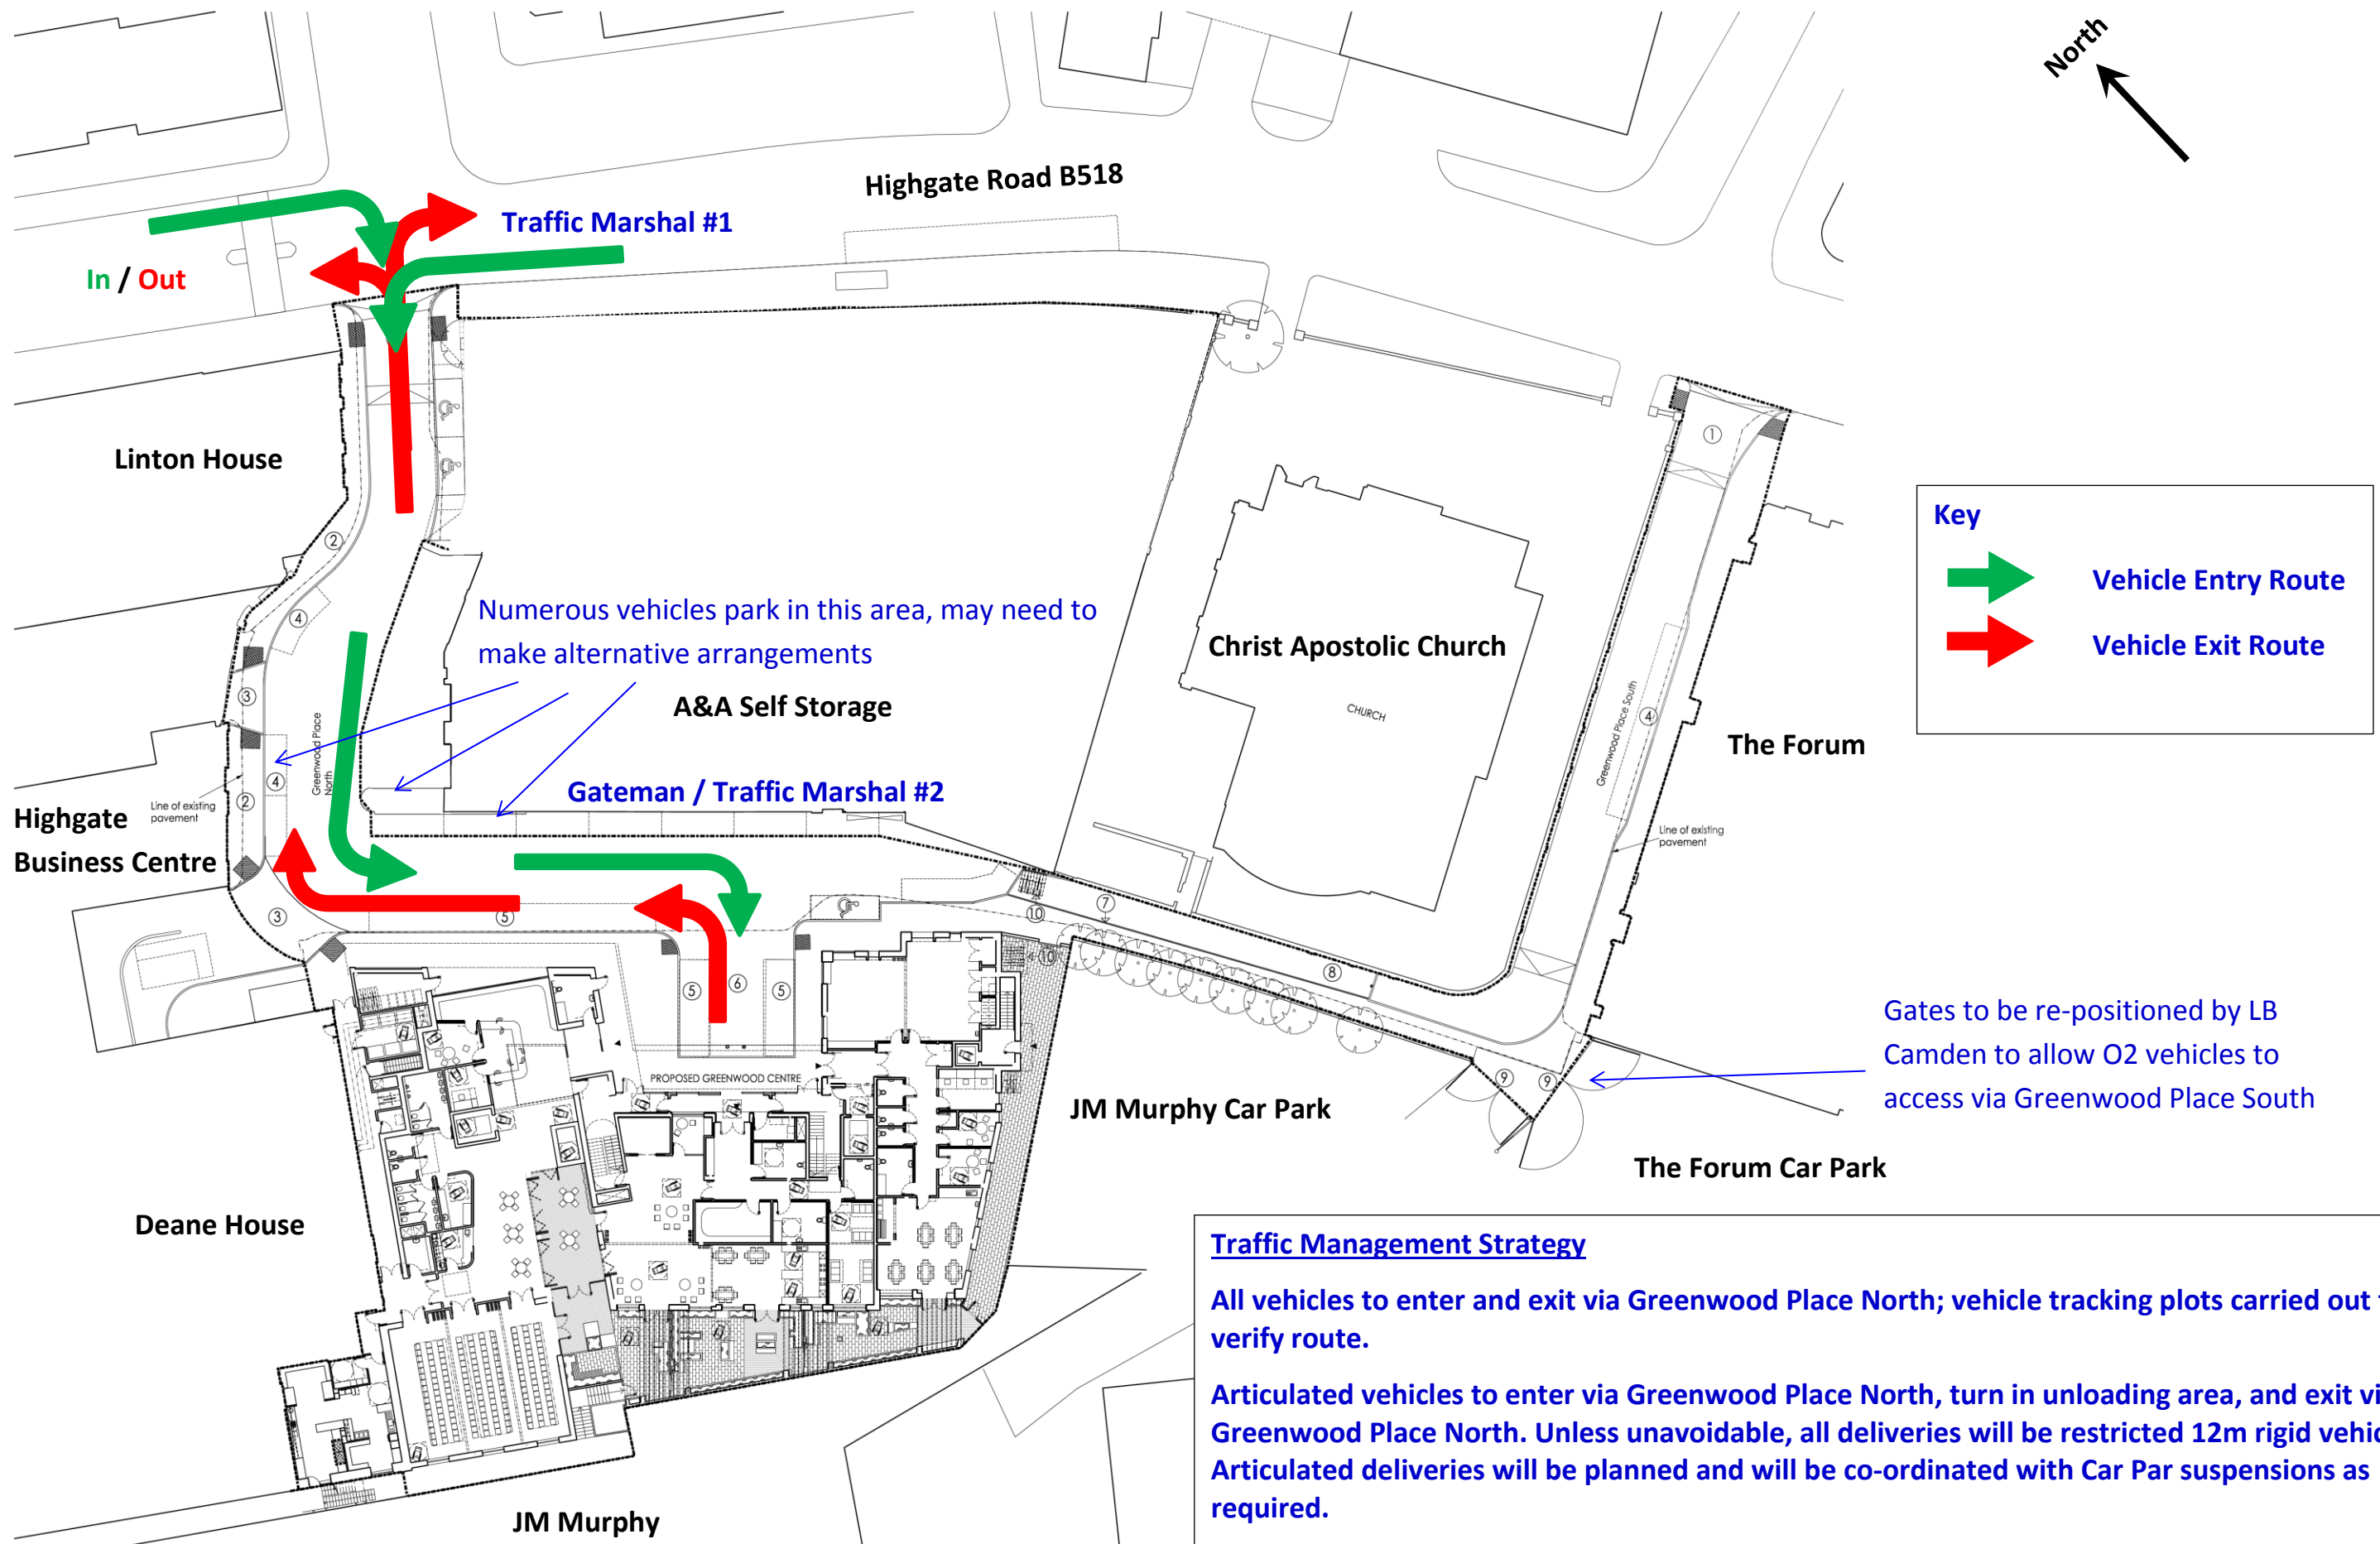

**Greenwood Place Resource Centre – Site Access Plan**



**Key**

-  Vehicle Entry Route
-  Vehicle Exit Route

**Traffic Management Strategy**

All vehicles to enter and exit via Greenwood Place North; vehicle tracking plots carried out to verify route.

Articulated vehicles to enter via Greenwood Place North, turn in unloading area, and exit via Greenwood Place North. Unless unavoidable, all deliveries will be restricted 12m rigid vehicles. Articulated deliveries will be planned and will be co-ordinated with Car Par suspensions as required.

All vehicle movements to be controlled by traffic marshals located as shown.