


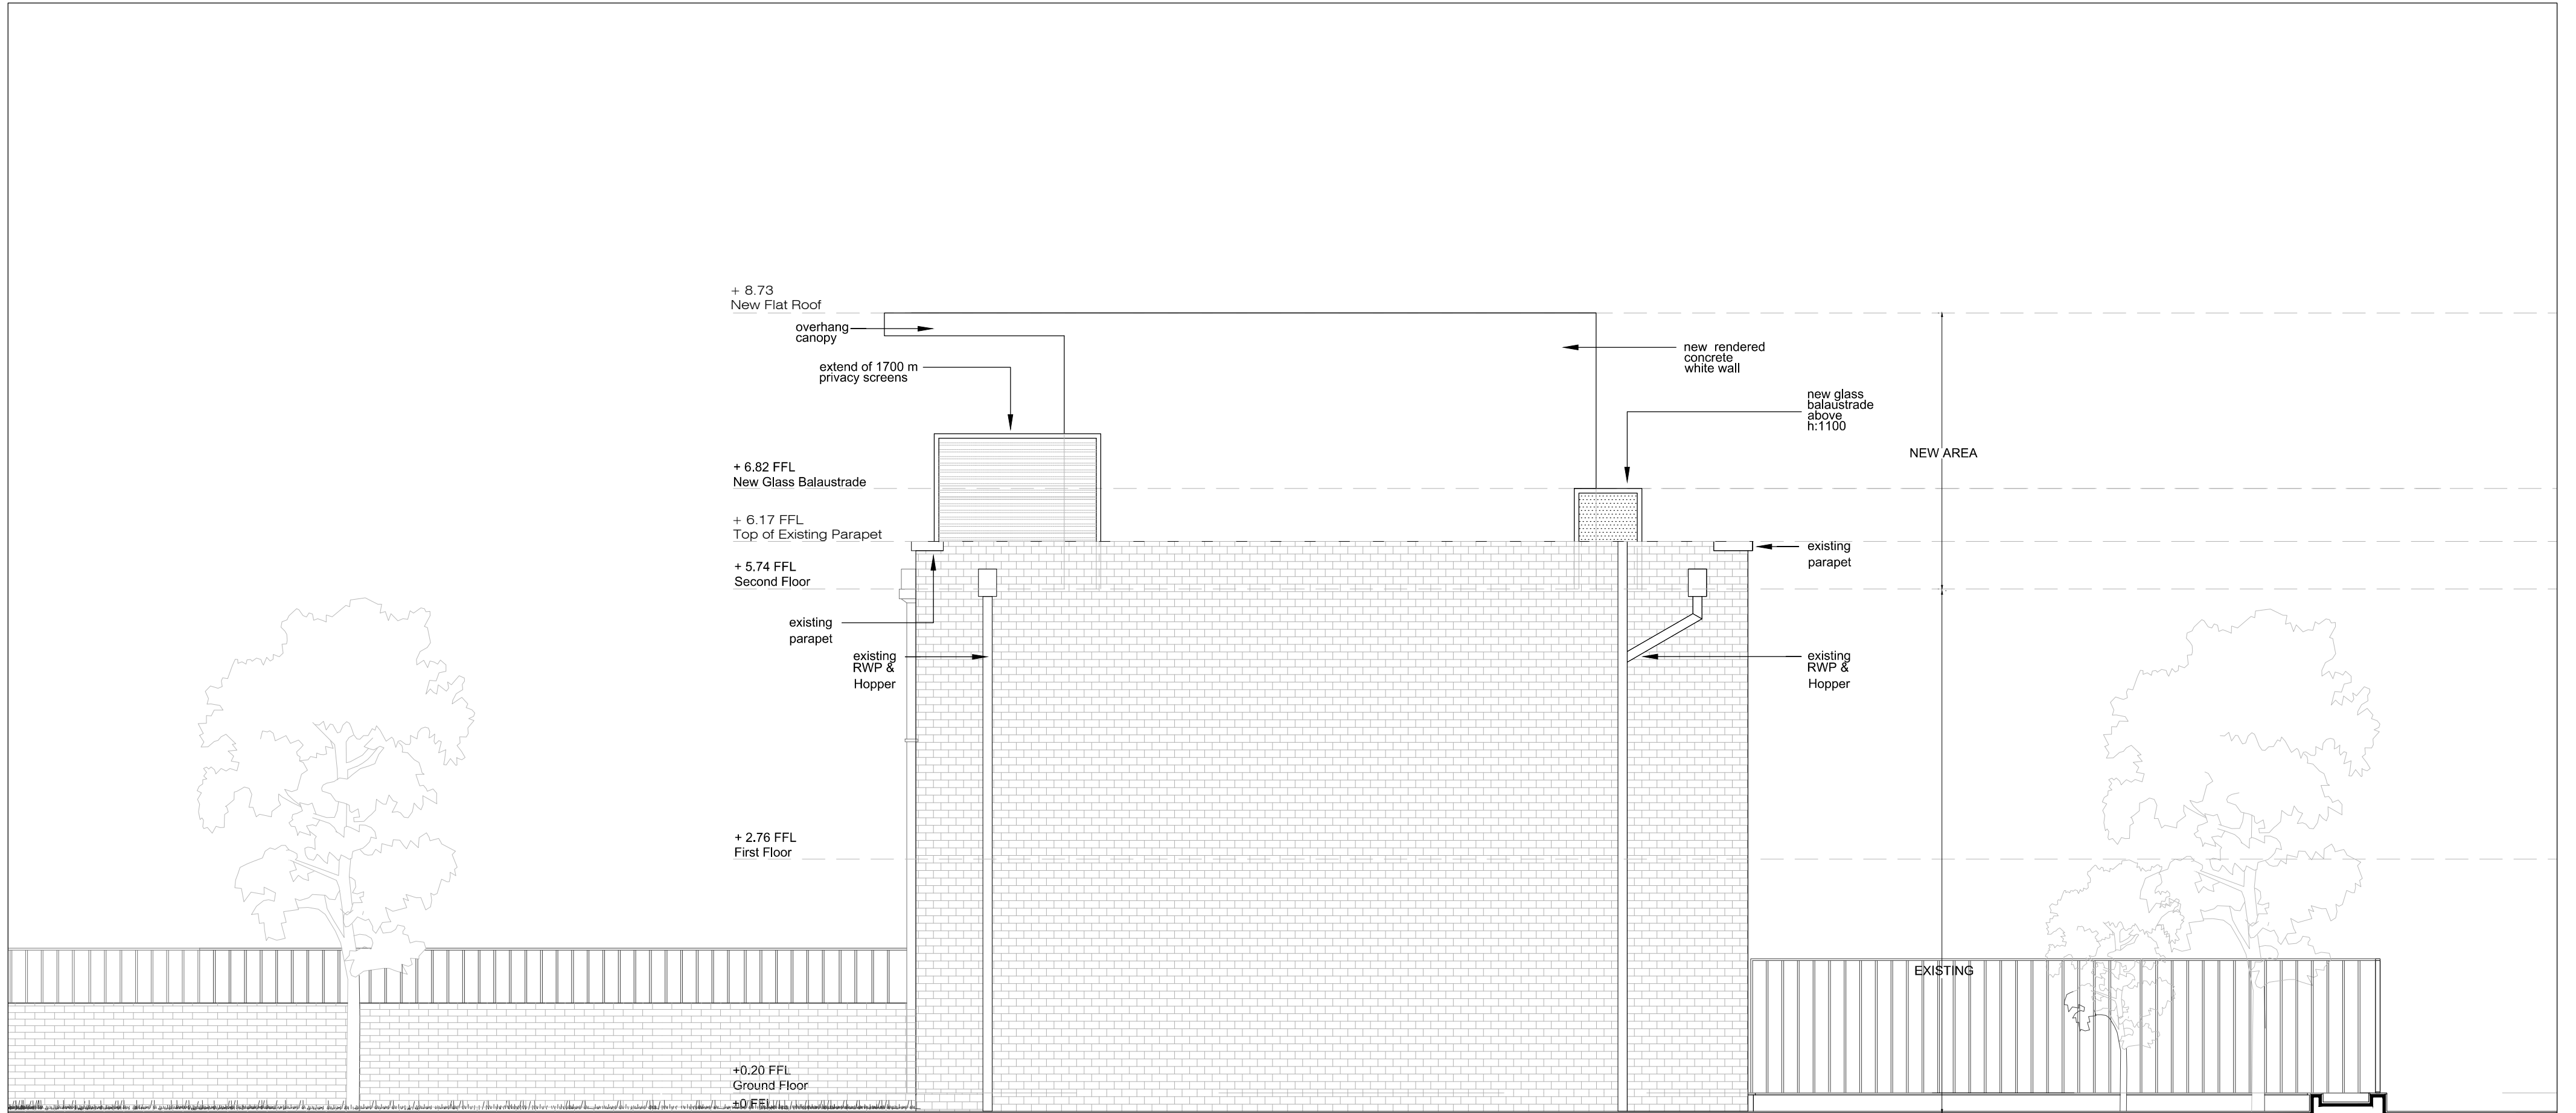

13A
PROPOSED SIDE ELEVATION TO 34 1:50

METER SCALE BAR 0 1.0 2.0 3.0 4.0 5.0	PROJECT ADDRESS 30 ORNAN ROAD	DATE 29/07/2016	TITLE PROPOSED SIDE ELEVATION TO 34	APPLICANT Andrew & Alexandra Maurice 30 Ornan Road NW3 4QB LONDON
	DRAWING TITLE PROPOSED SIDE ELEVATION TO 34	FORMAT A2	DRAWING NO. 13A	
	DRAWN BY ATHINA SALLAM RIBA PART II	SCALE 1:50		