


- Flat G/01
- Flat G/02
- Circulation
- Plant

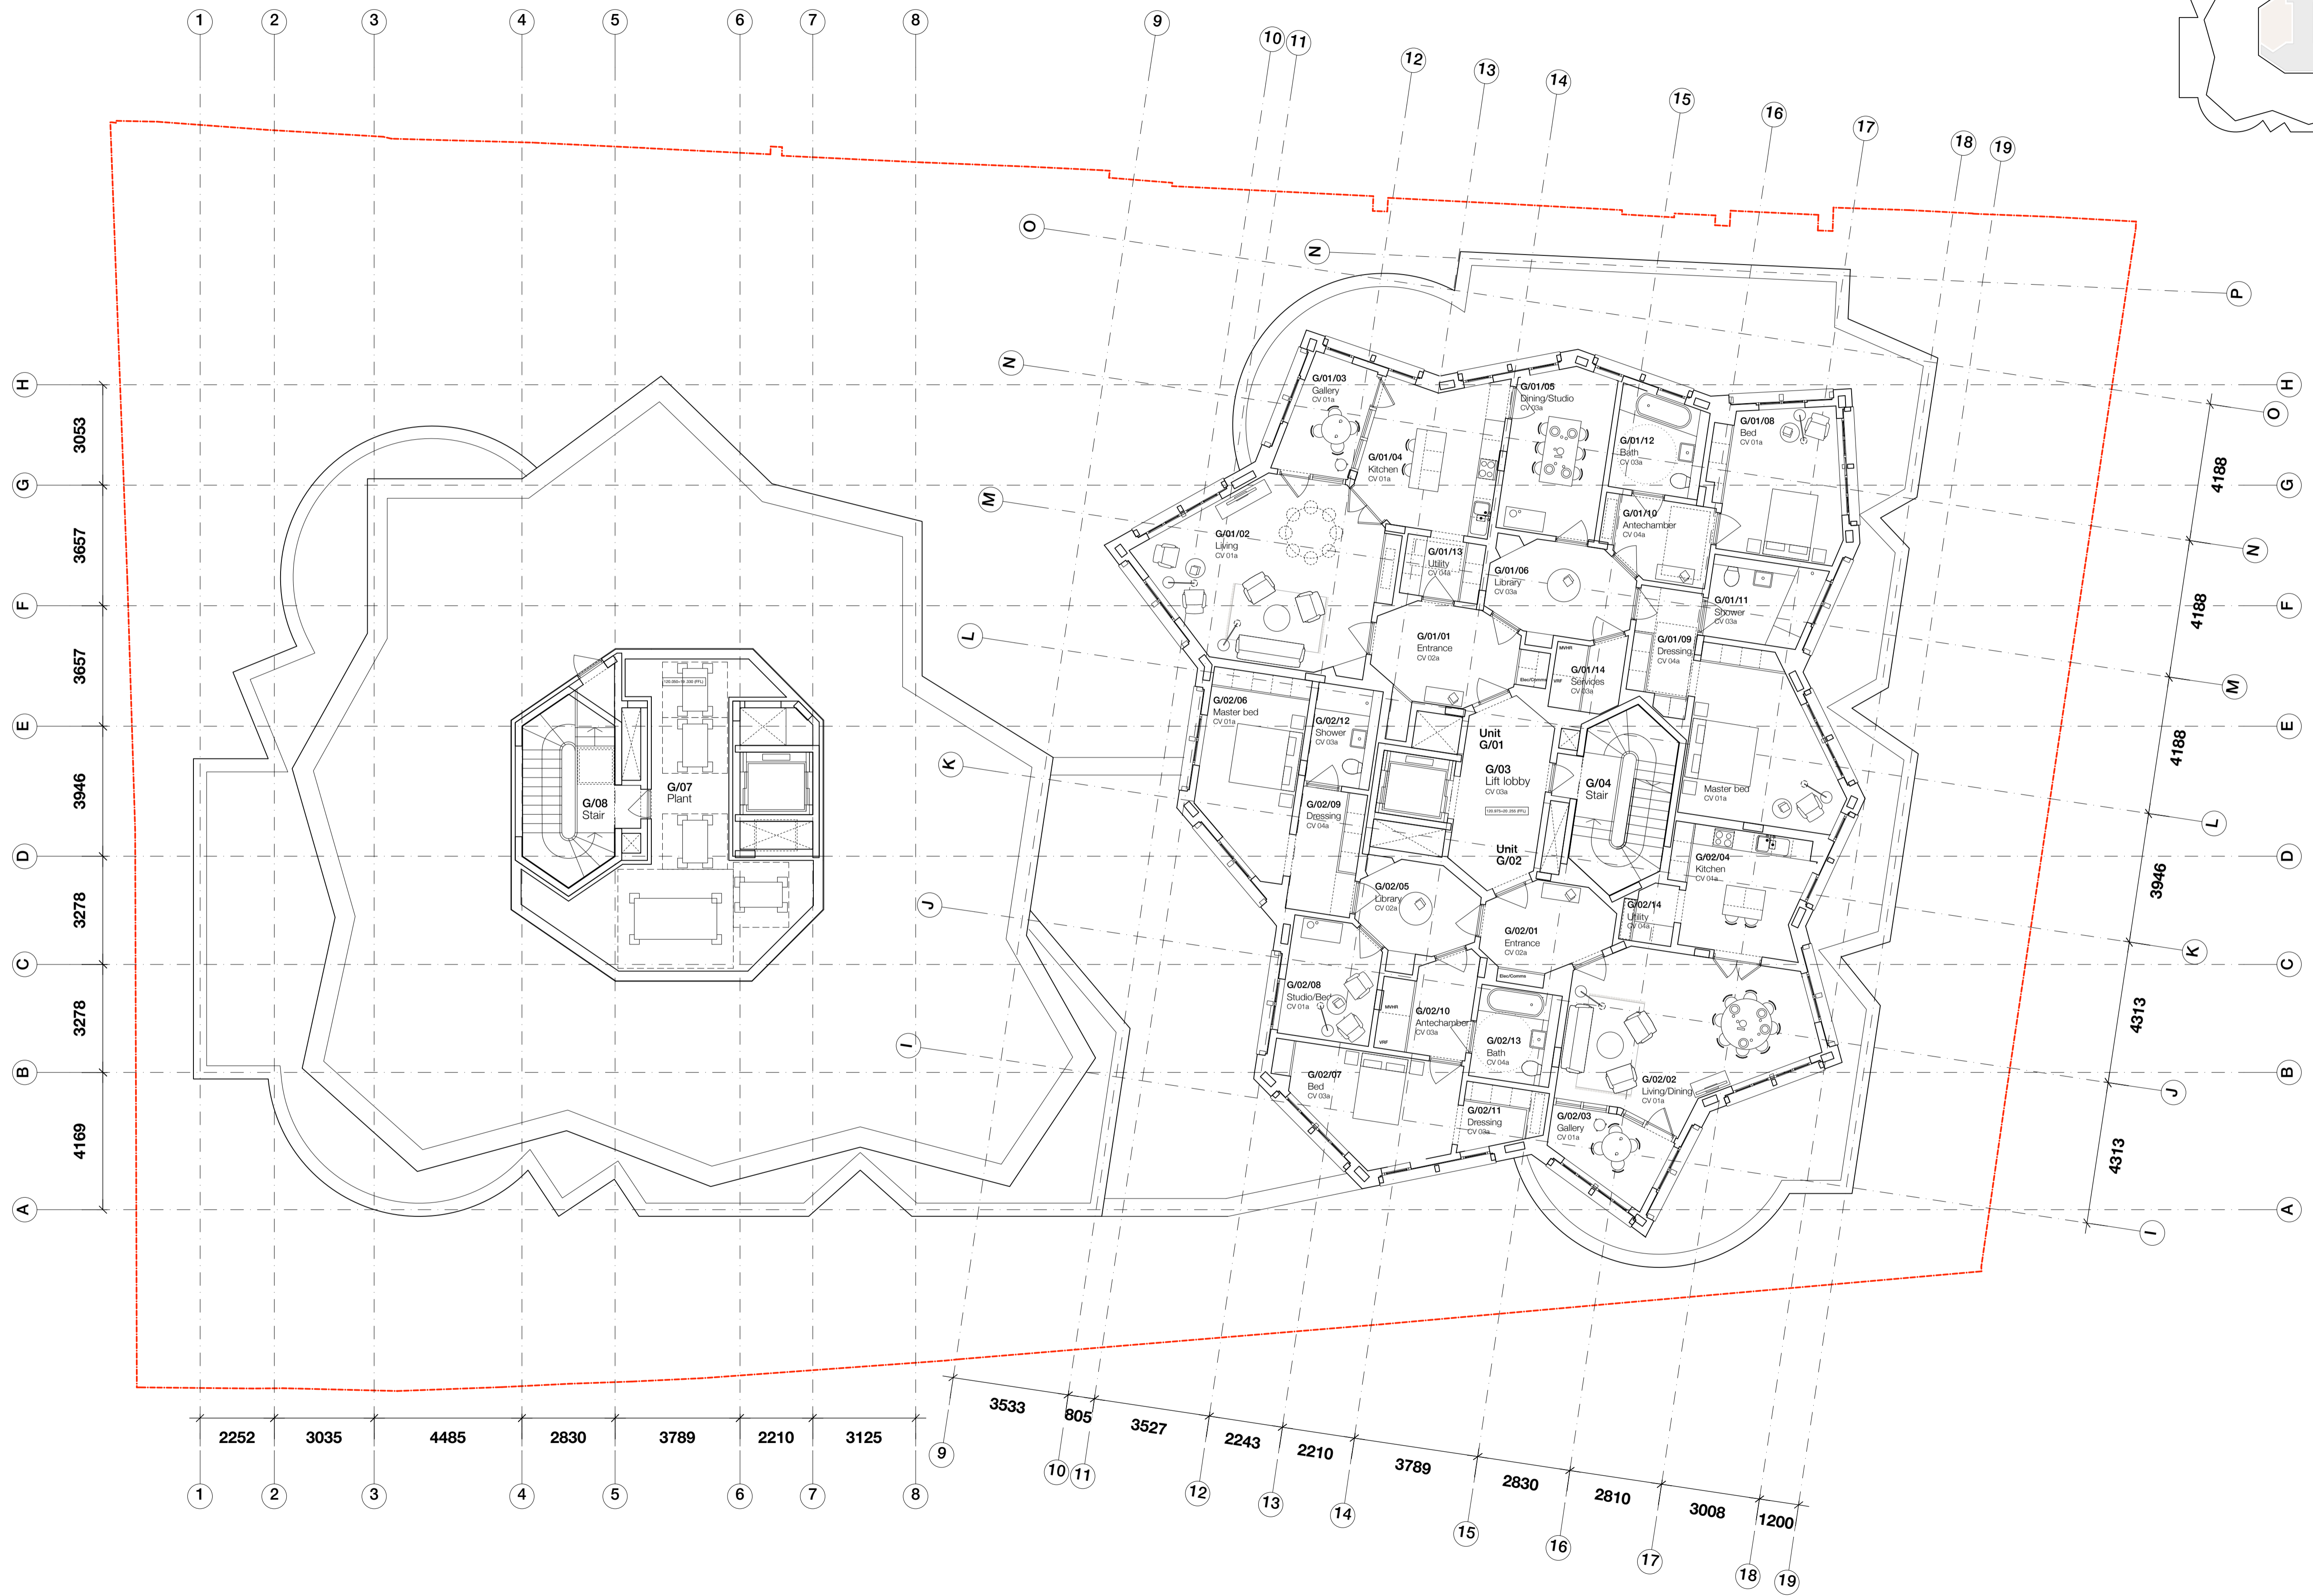

Sergison Bates architects LLP
Fourth floor internal layout

Fitzjohns Avenue, NW3
Planning Technical Documents

Architects	Date	Scale
Sergison Bates architects	28/01/15	1:100@A1
34 Clerkenwell Close		1:200@A3
London EC1R 0AU		
United Kingdom		
Tel +44 (0)20 7255 1564		
e-mail studio		
@sergisonbates.co.uk		

276/4228f

Revision	
C 24/03/15	General update
D 23/06/15	General update
E 16/10/15	General update
F 05/03/16	General update

Do not scale from this drawing
All dimensions to be verified on site
Limited Liability Partnership Registered in England & Wales
No. OC317501 Registered office as above
Drawing may be scaled for planning purposes