

# Bauder Total Green Roof System - Standard Detail Xero Flor Extensive Sedum Blanket System

## XFC1-1/3/7/10

Issue	Date	Checked
1	MAY 08	


**NOT TO SCALE**

### Notes:

- This detail is of a conceptual nature and should only be used as such and not included as part of a specification document. Please contact our Technical Department to ensure the details you require are appropriate and accurate.
- The minimum recommended height for constructing waterproofing detail is 50mm from the top of the installed landscaping / surface

RECEIVED

03 AUG 2008

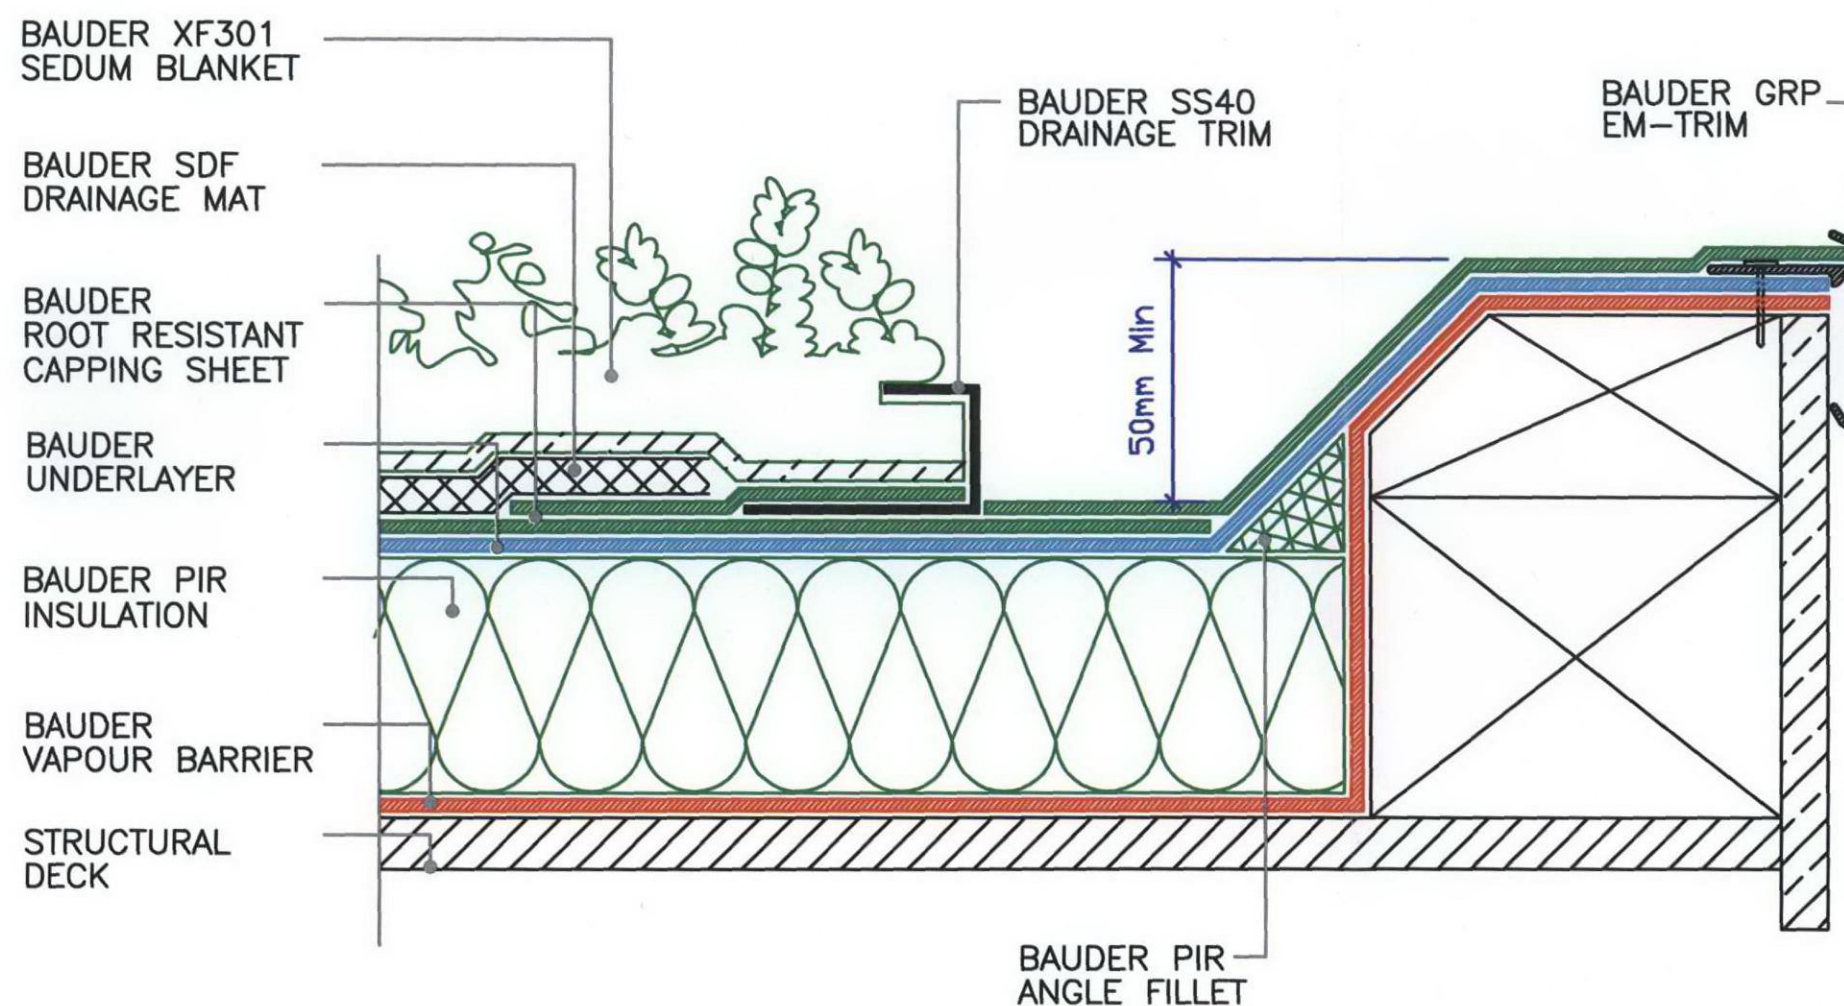

**EAVES DETAIL TO TIMBER KERB WITH NEW GRP TRIM**

## BAUDER

**UK OFFICE**  
Bauder Limited  
Broughton House  
Broughton Road  
Ipswich  
Suffolk  
IP1 3QR  
England

T: +44 (0)1473 257671  
F: +44 (0)1473 230761  
E: [technical@bauder.co.uk](mailto:technical@bauder.co.uk)

[bauder.co.uk](http://bauder.co.uk)

**IRELAND**  
Bauder Limited  
O'Duffy Centre  
Cross Lane  
Carricknacross  
Co. Monaghan  
Ireland

T: +353 (0)42 9692 333  
F: +353 (0)42 9692 839  
E: [info@bauder.ie](mailto:info@bauder.ie)