


RECEIVED

03 AUG 2009

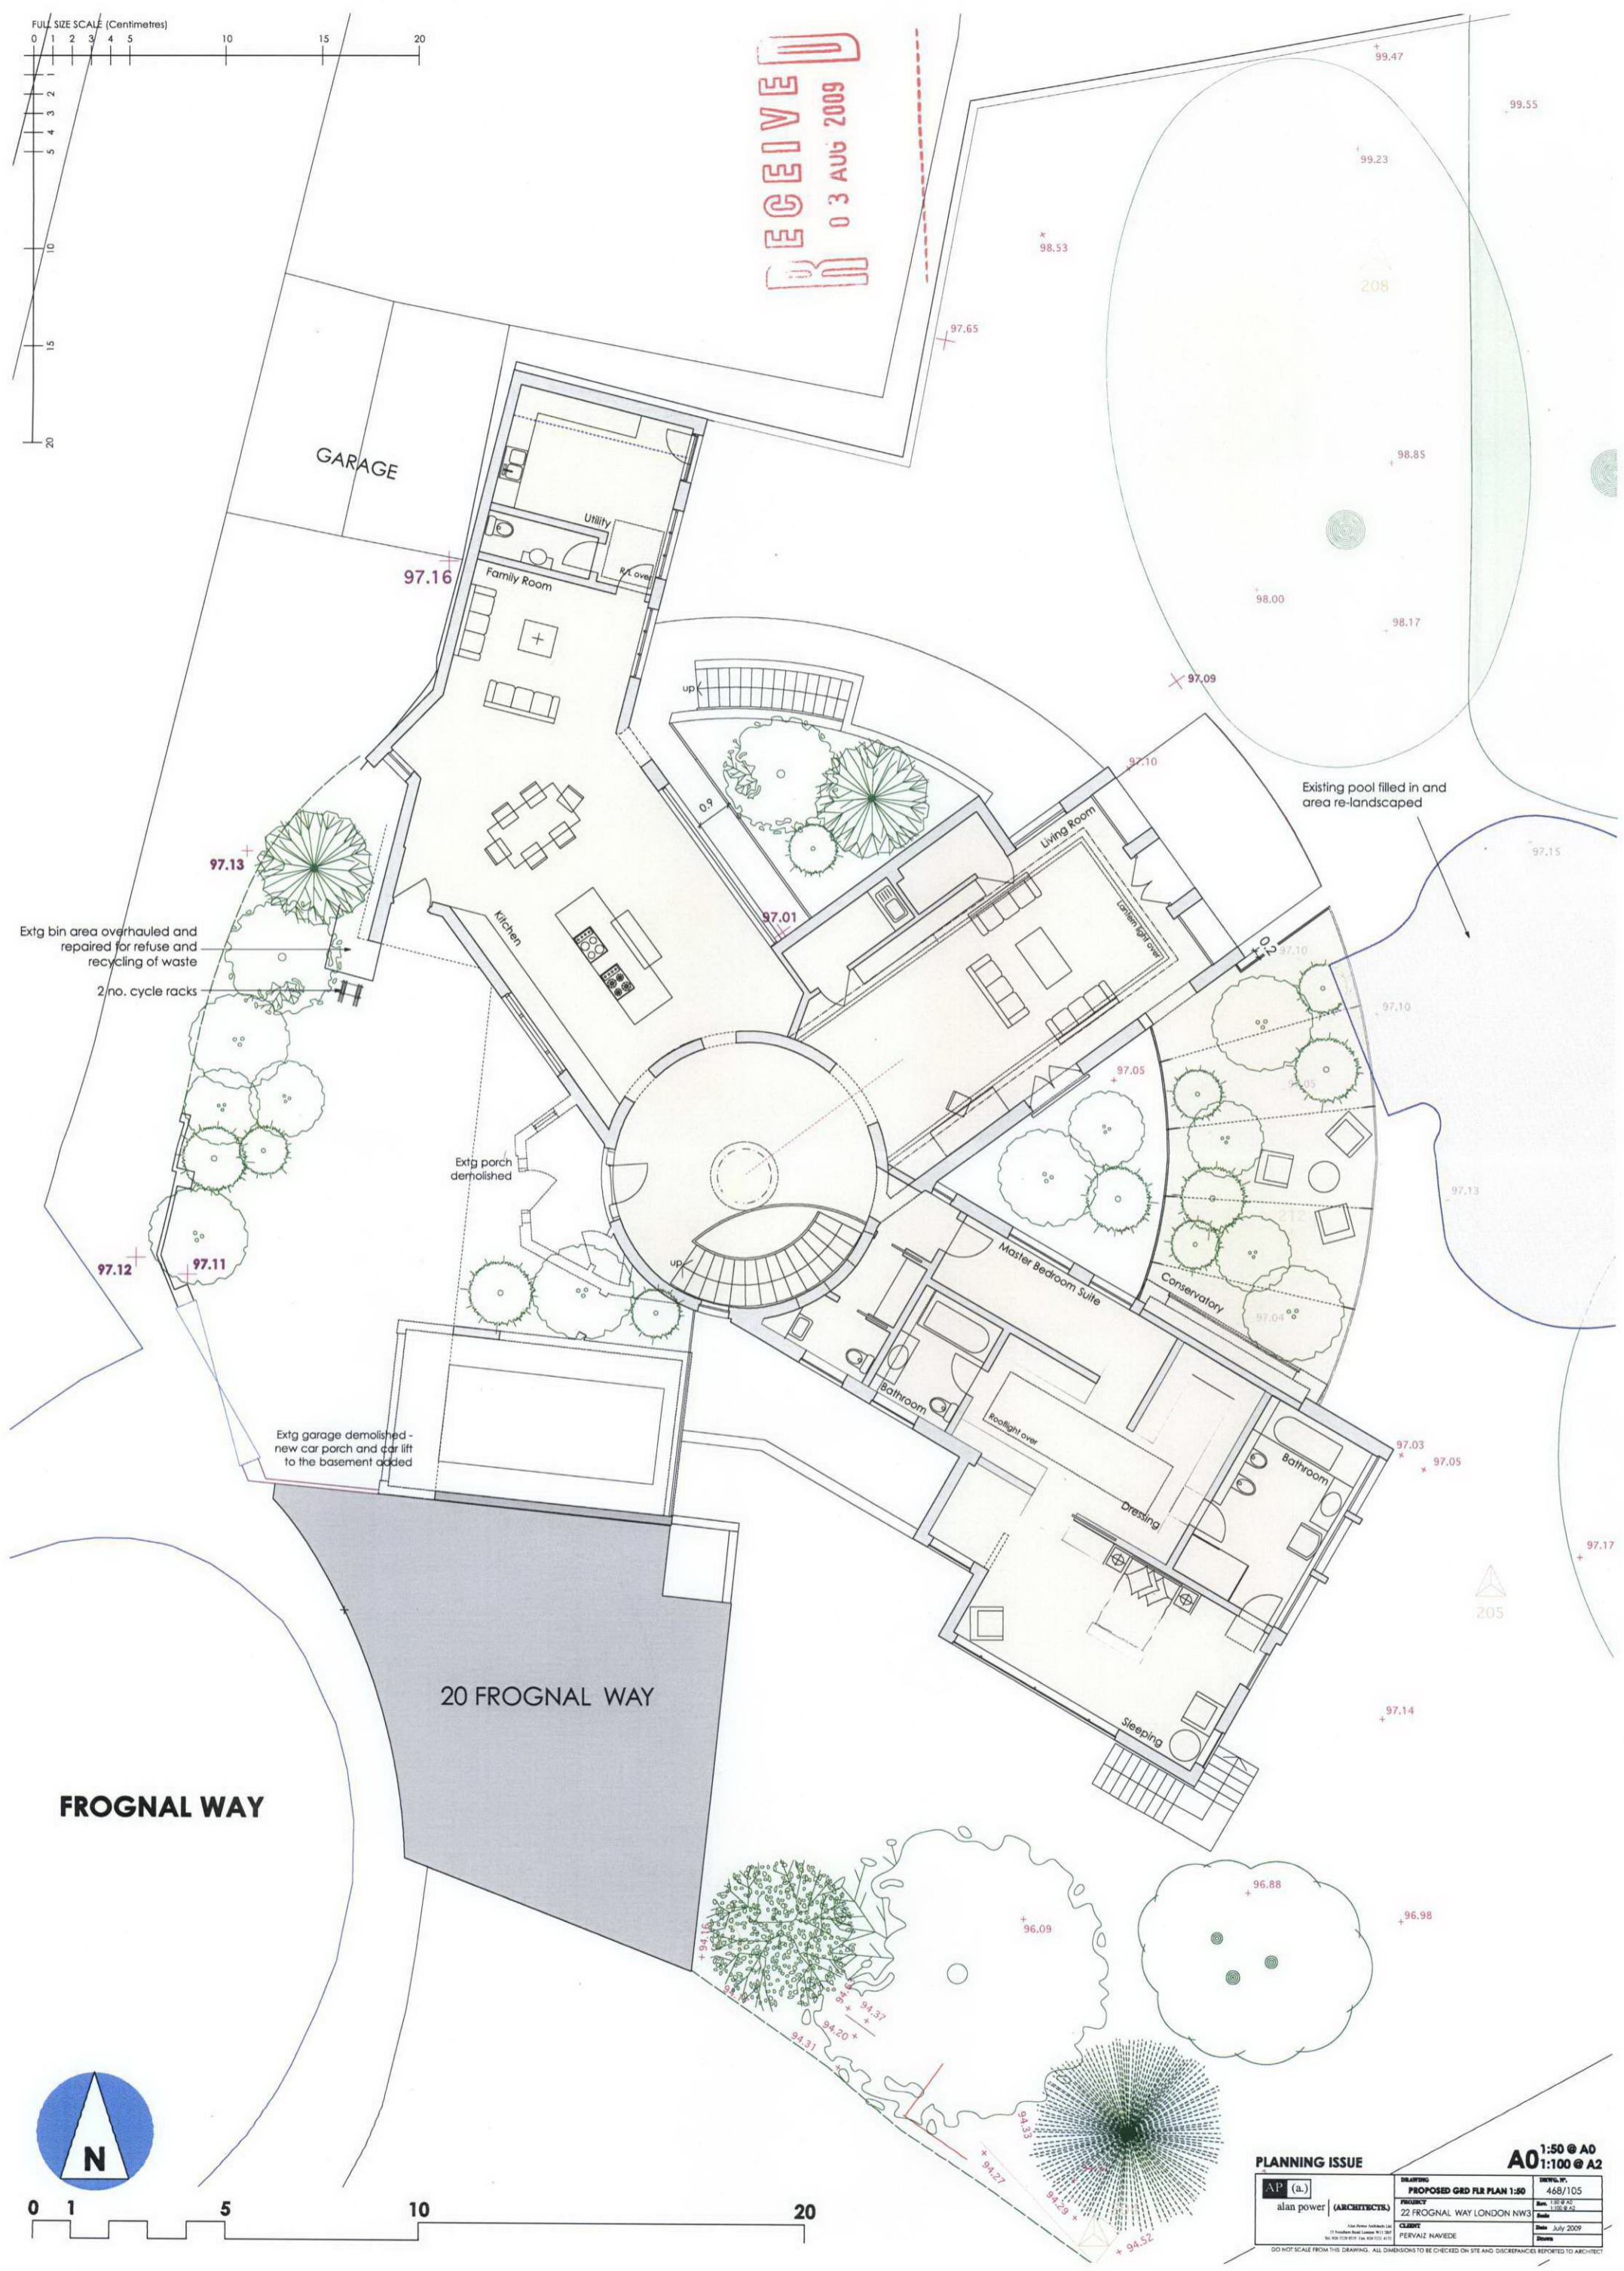

GARAGE

97.16

Family Room

Utility

R/X over

up



97.01

Kitchen

Living Room

97.09

Existing pool filled in and area re-landscaped

Extg bin area overhauled and repaired for refuse and recycling of waste  
2 no. cycle racks

97.13

97.12

97.11

Extg porch demolished

Extg garage demolished - new car porch and car lift to the basement added

20 FROGNAL WAY

FROGNAL WAY

Master Bedroom Suite

Conservatory


Bathroom

Poollight over

Dressing

Bathroom

Sleeping

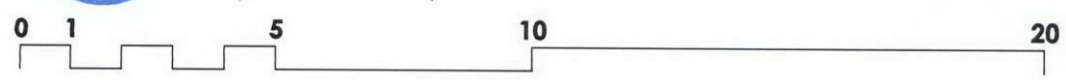

**PLANNING ISSUE**

alan power (a.) ARCHITECTS

22 FROGNAL WAY LONDON NW3

DATE: July 2009

CLIENT: PERVAIZ NAVIDE

PROPOSED GRD FLR PLAN 1:50

468/105

1:100 @ A2

**A0** 1:50 @ A0  
1:100 @ A2

DO NOT SCALE FROM THIS DRAWING. ALL DIMENSIONS TO BE CHECKED ON SITE AND DISCREPANCIES REPORTED TO ARCHITECT