
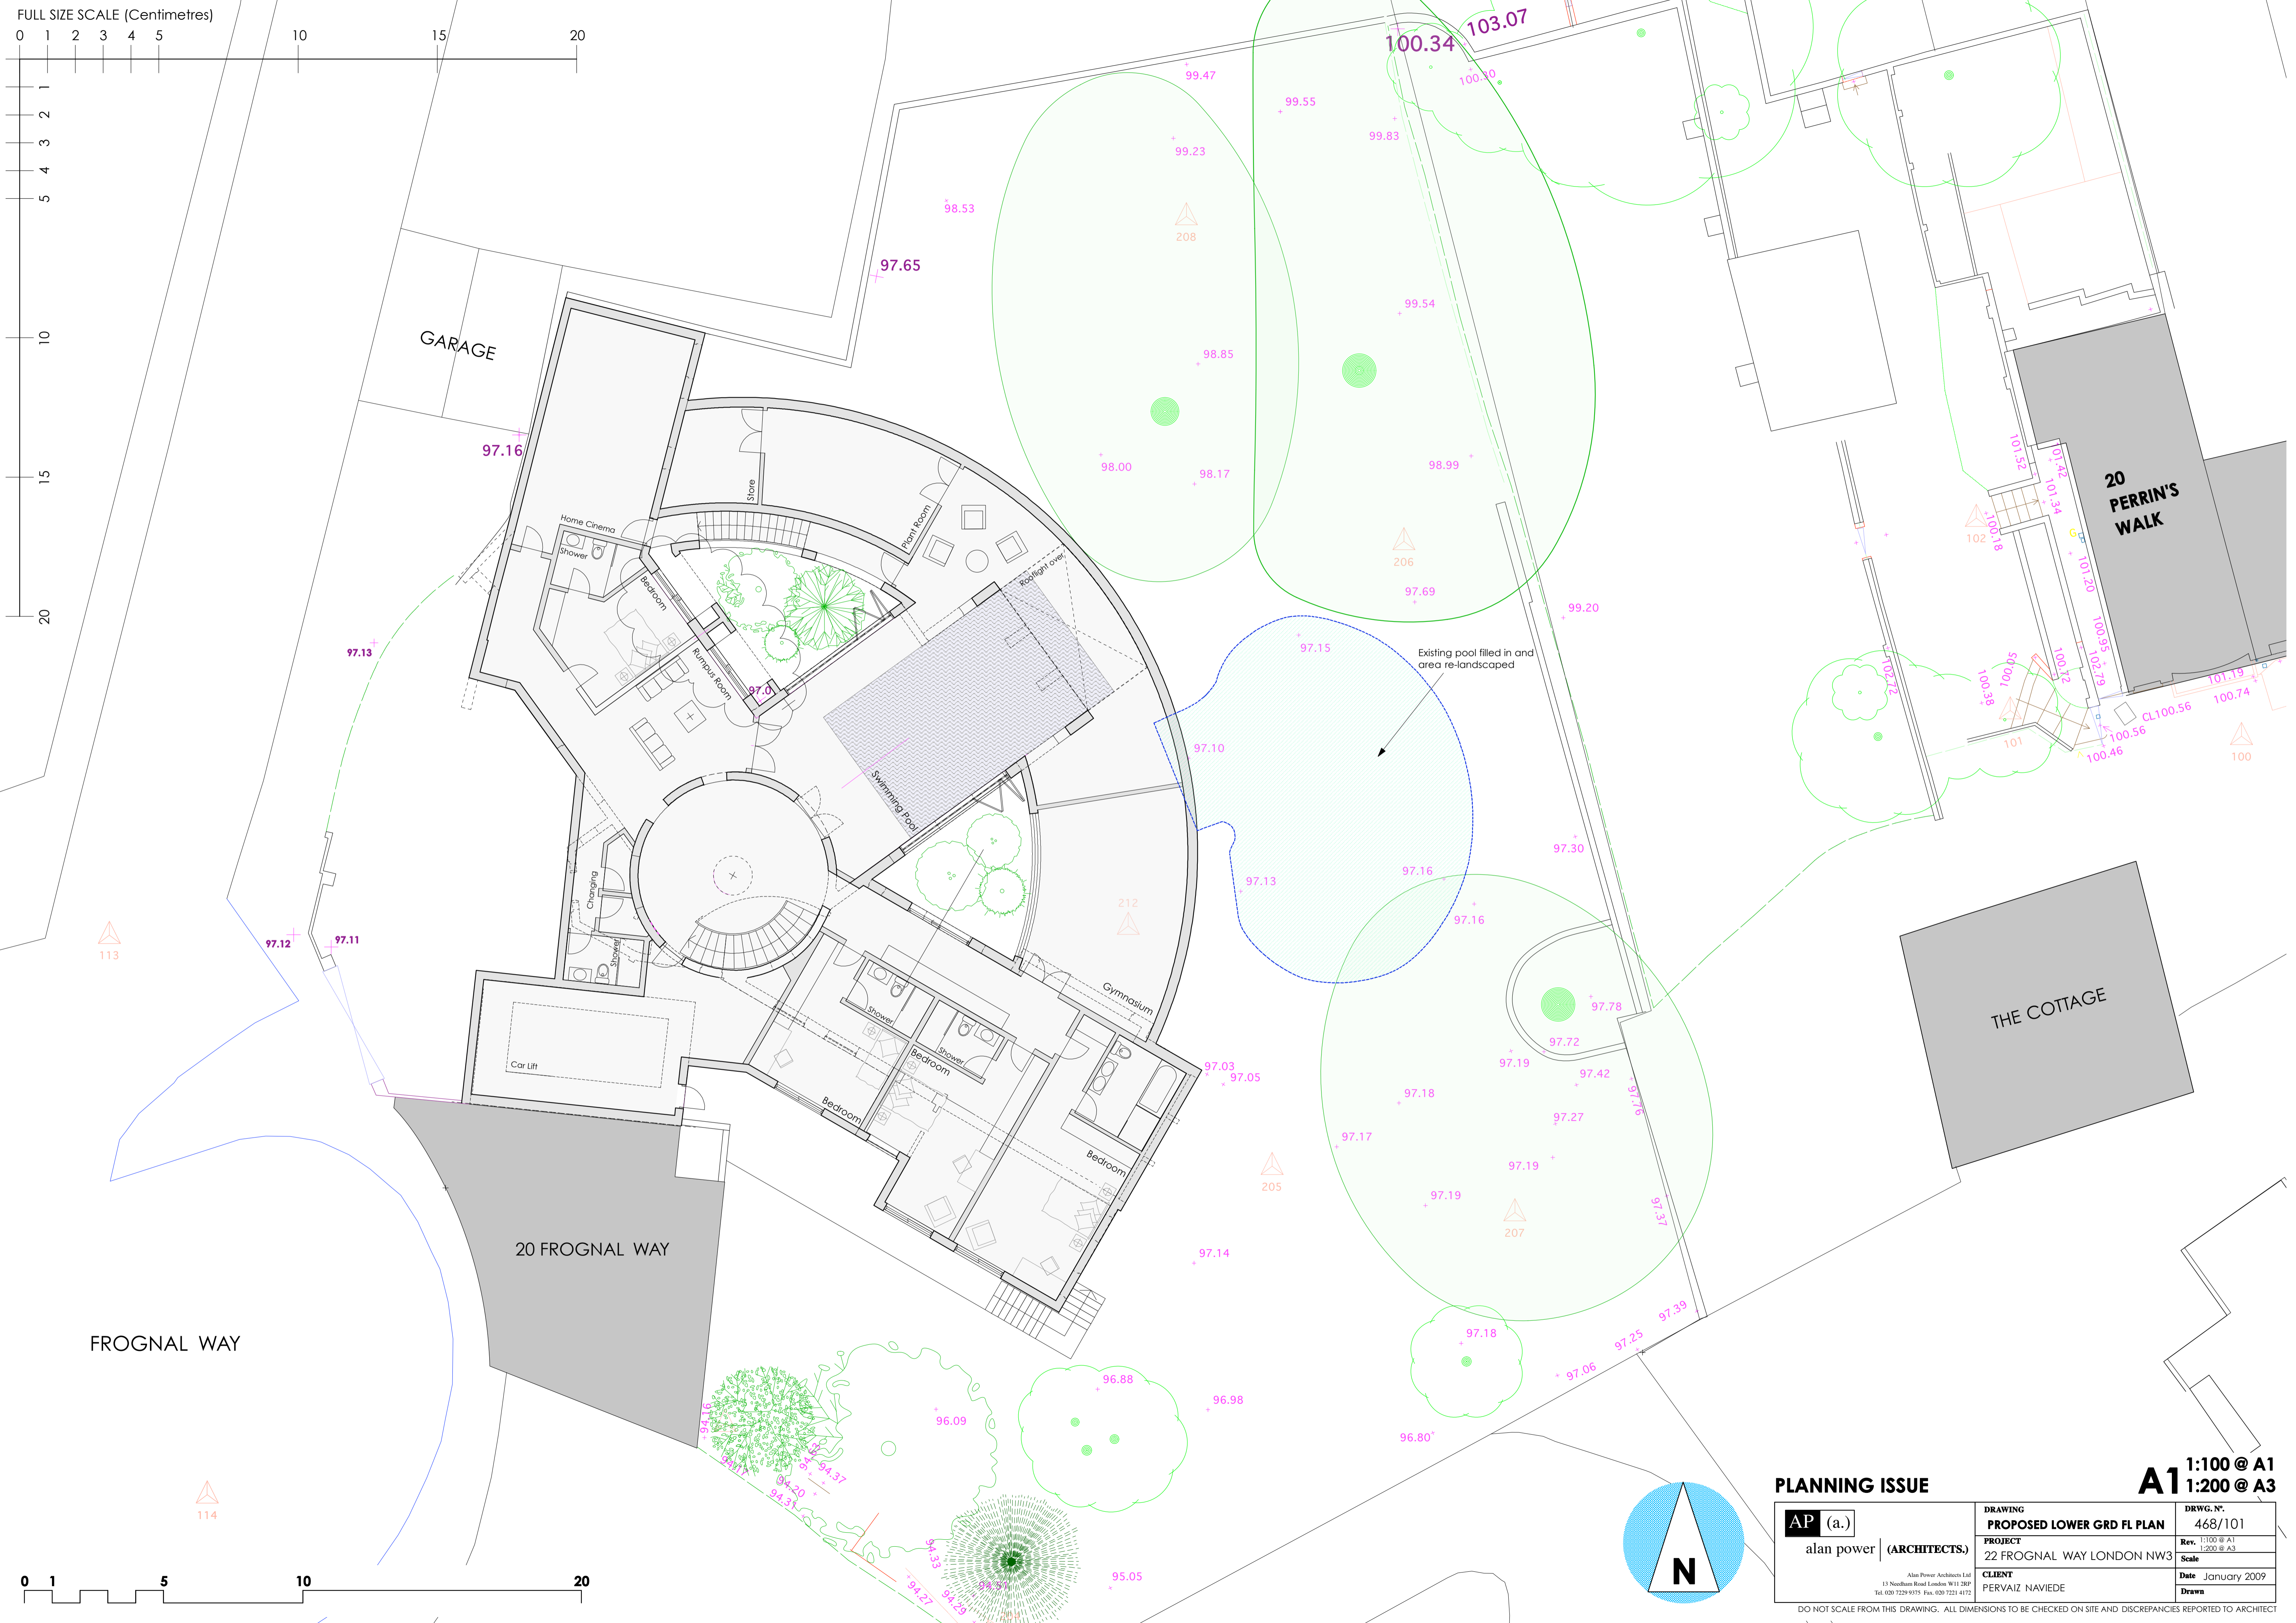
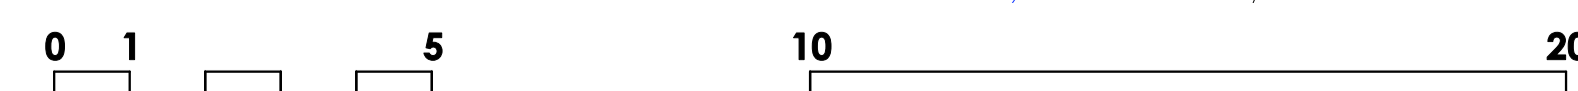


FULL SIZE SCALE (Centimetres)

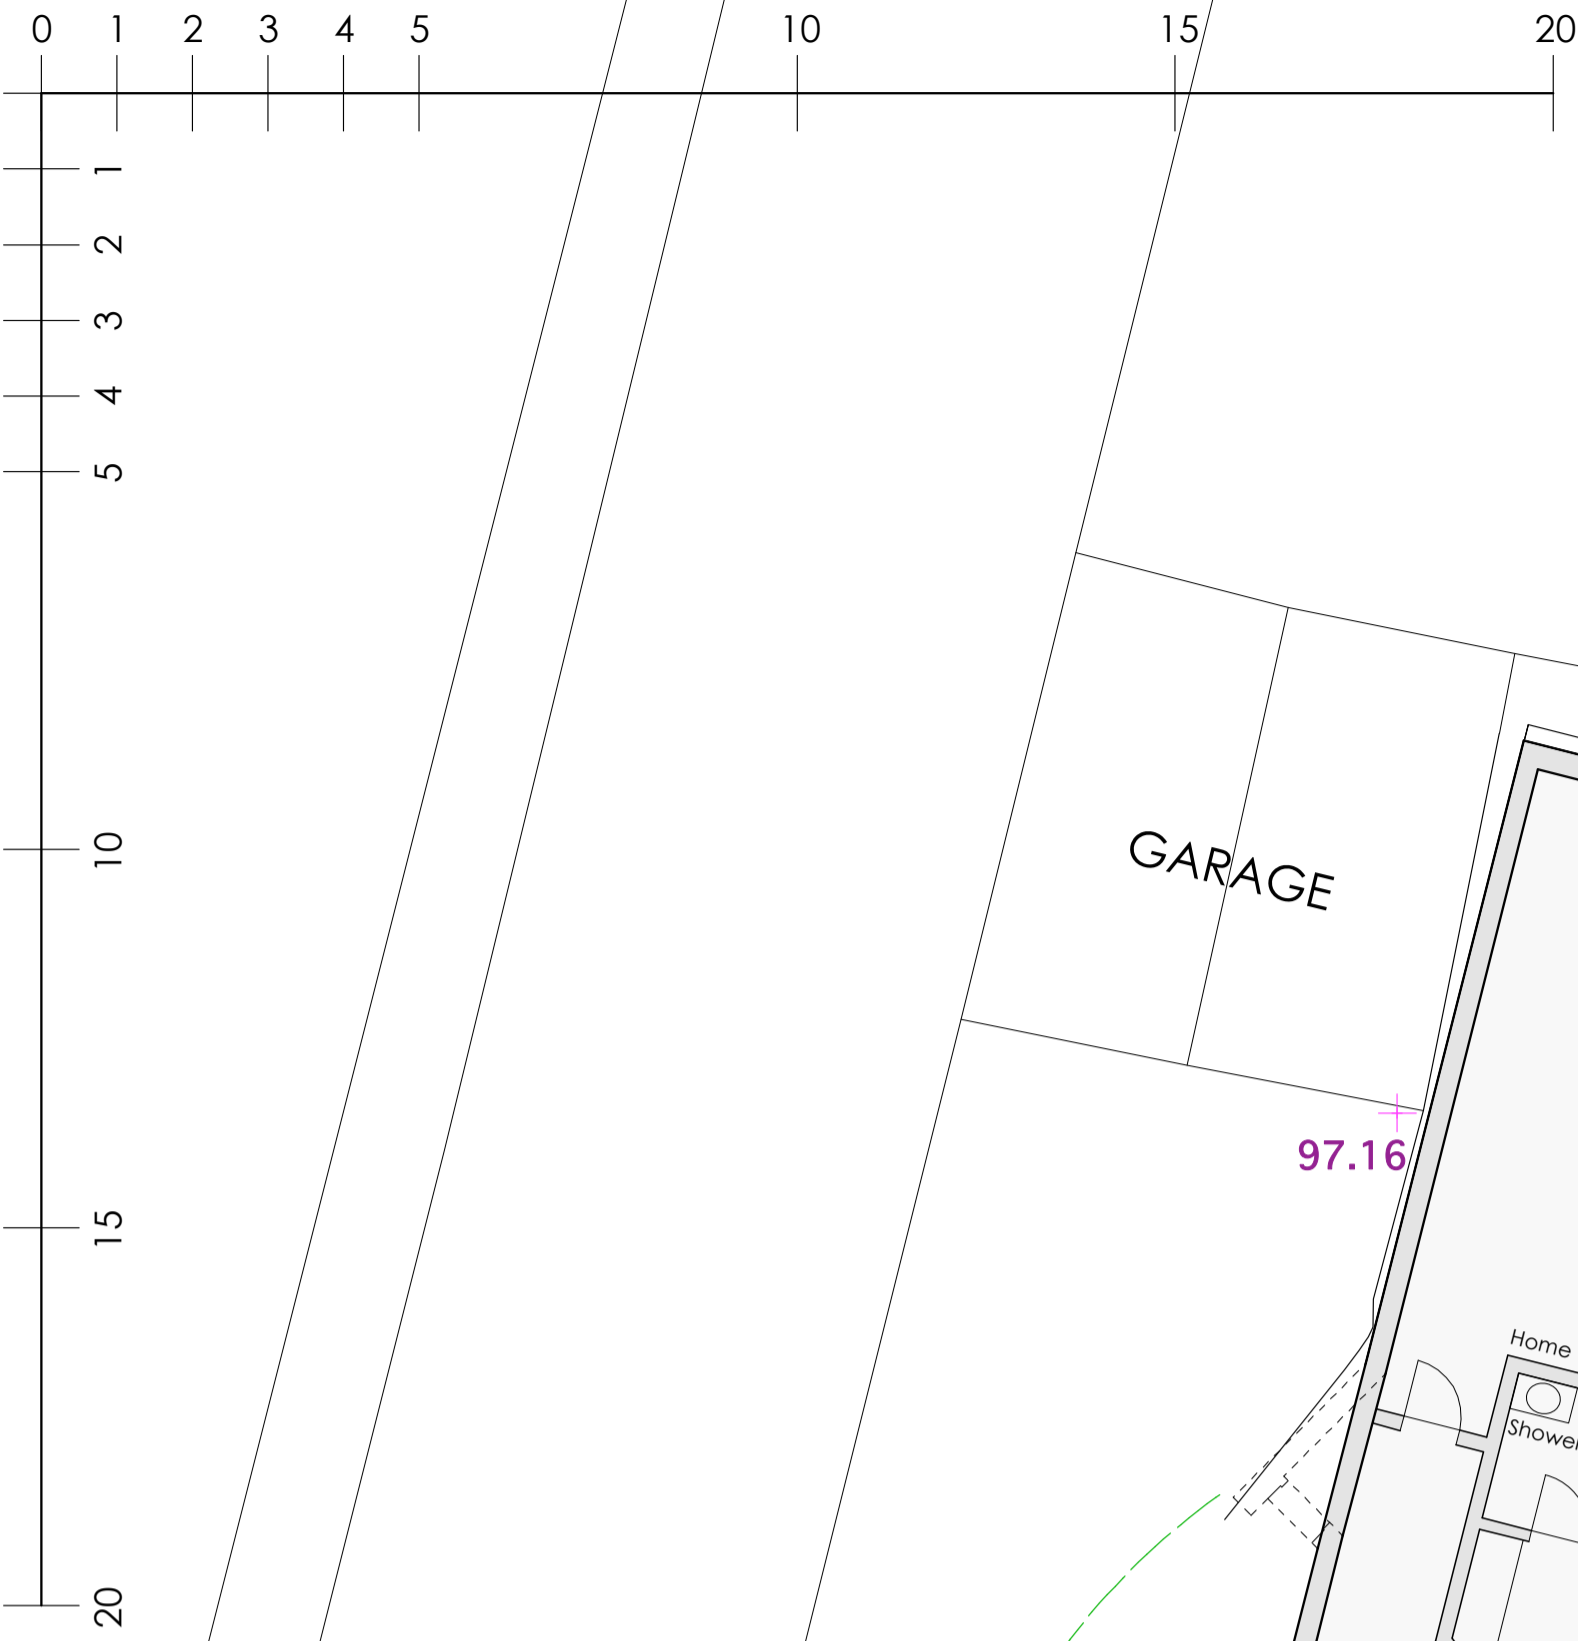

GARAGE

Home Cinema

Shower

Bedroom

Store

Plant Room

Footlight over

Rumpus Room

Swimming Pool

Gymnasium

Car Lift

Shower

Bedroom

Shower

Bedroom

Bedroom

Bedroom


Bedroom

20 FROGNAL WAY

FROGNAL WAY

20 PERRIN'S WALK

THE COTTAGE

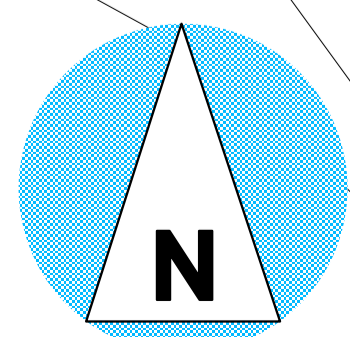

PLANNING ISSUE

AP (a.) alan power (ARCHITECTS.)

DRAWING PROPOSED LOWER GRD FL PLAN  
PROJECT 22 FROGNAL WAY LONDON NW3

1:100 @ A1  
1:200 @ A3

CLIENT PERVAIZ NAVIEDE

Date January 2009  
Drawn

DO NOT SCALE FROM THIS DRAWING. ALL DIMENSIONS TO BE CHECKED ON SITE AND DISCREPANCIES REPORTED TO ARCHITECT