
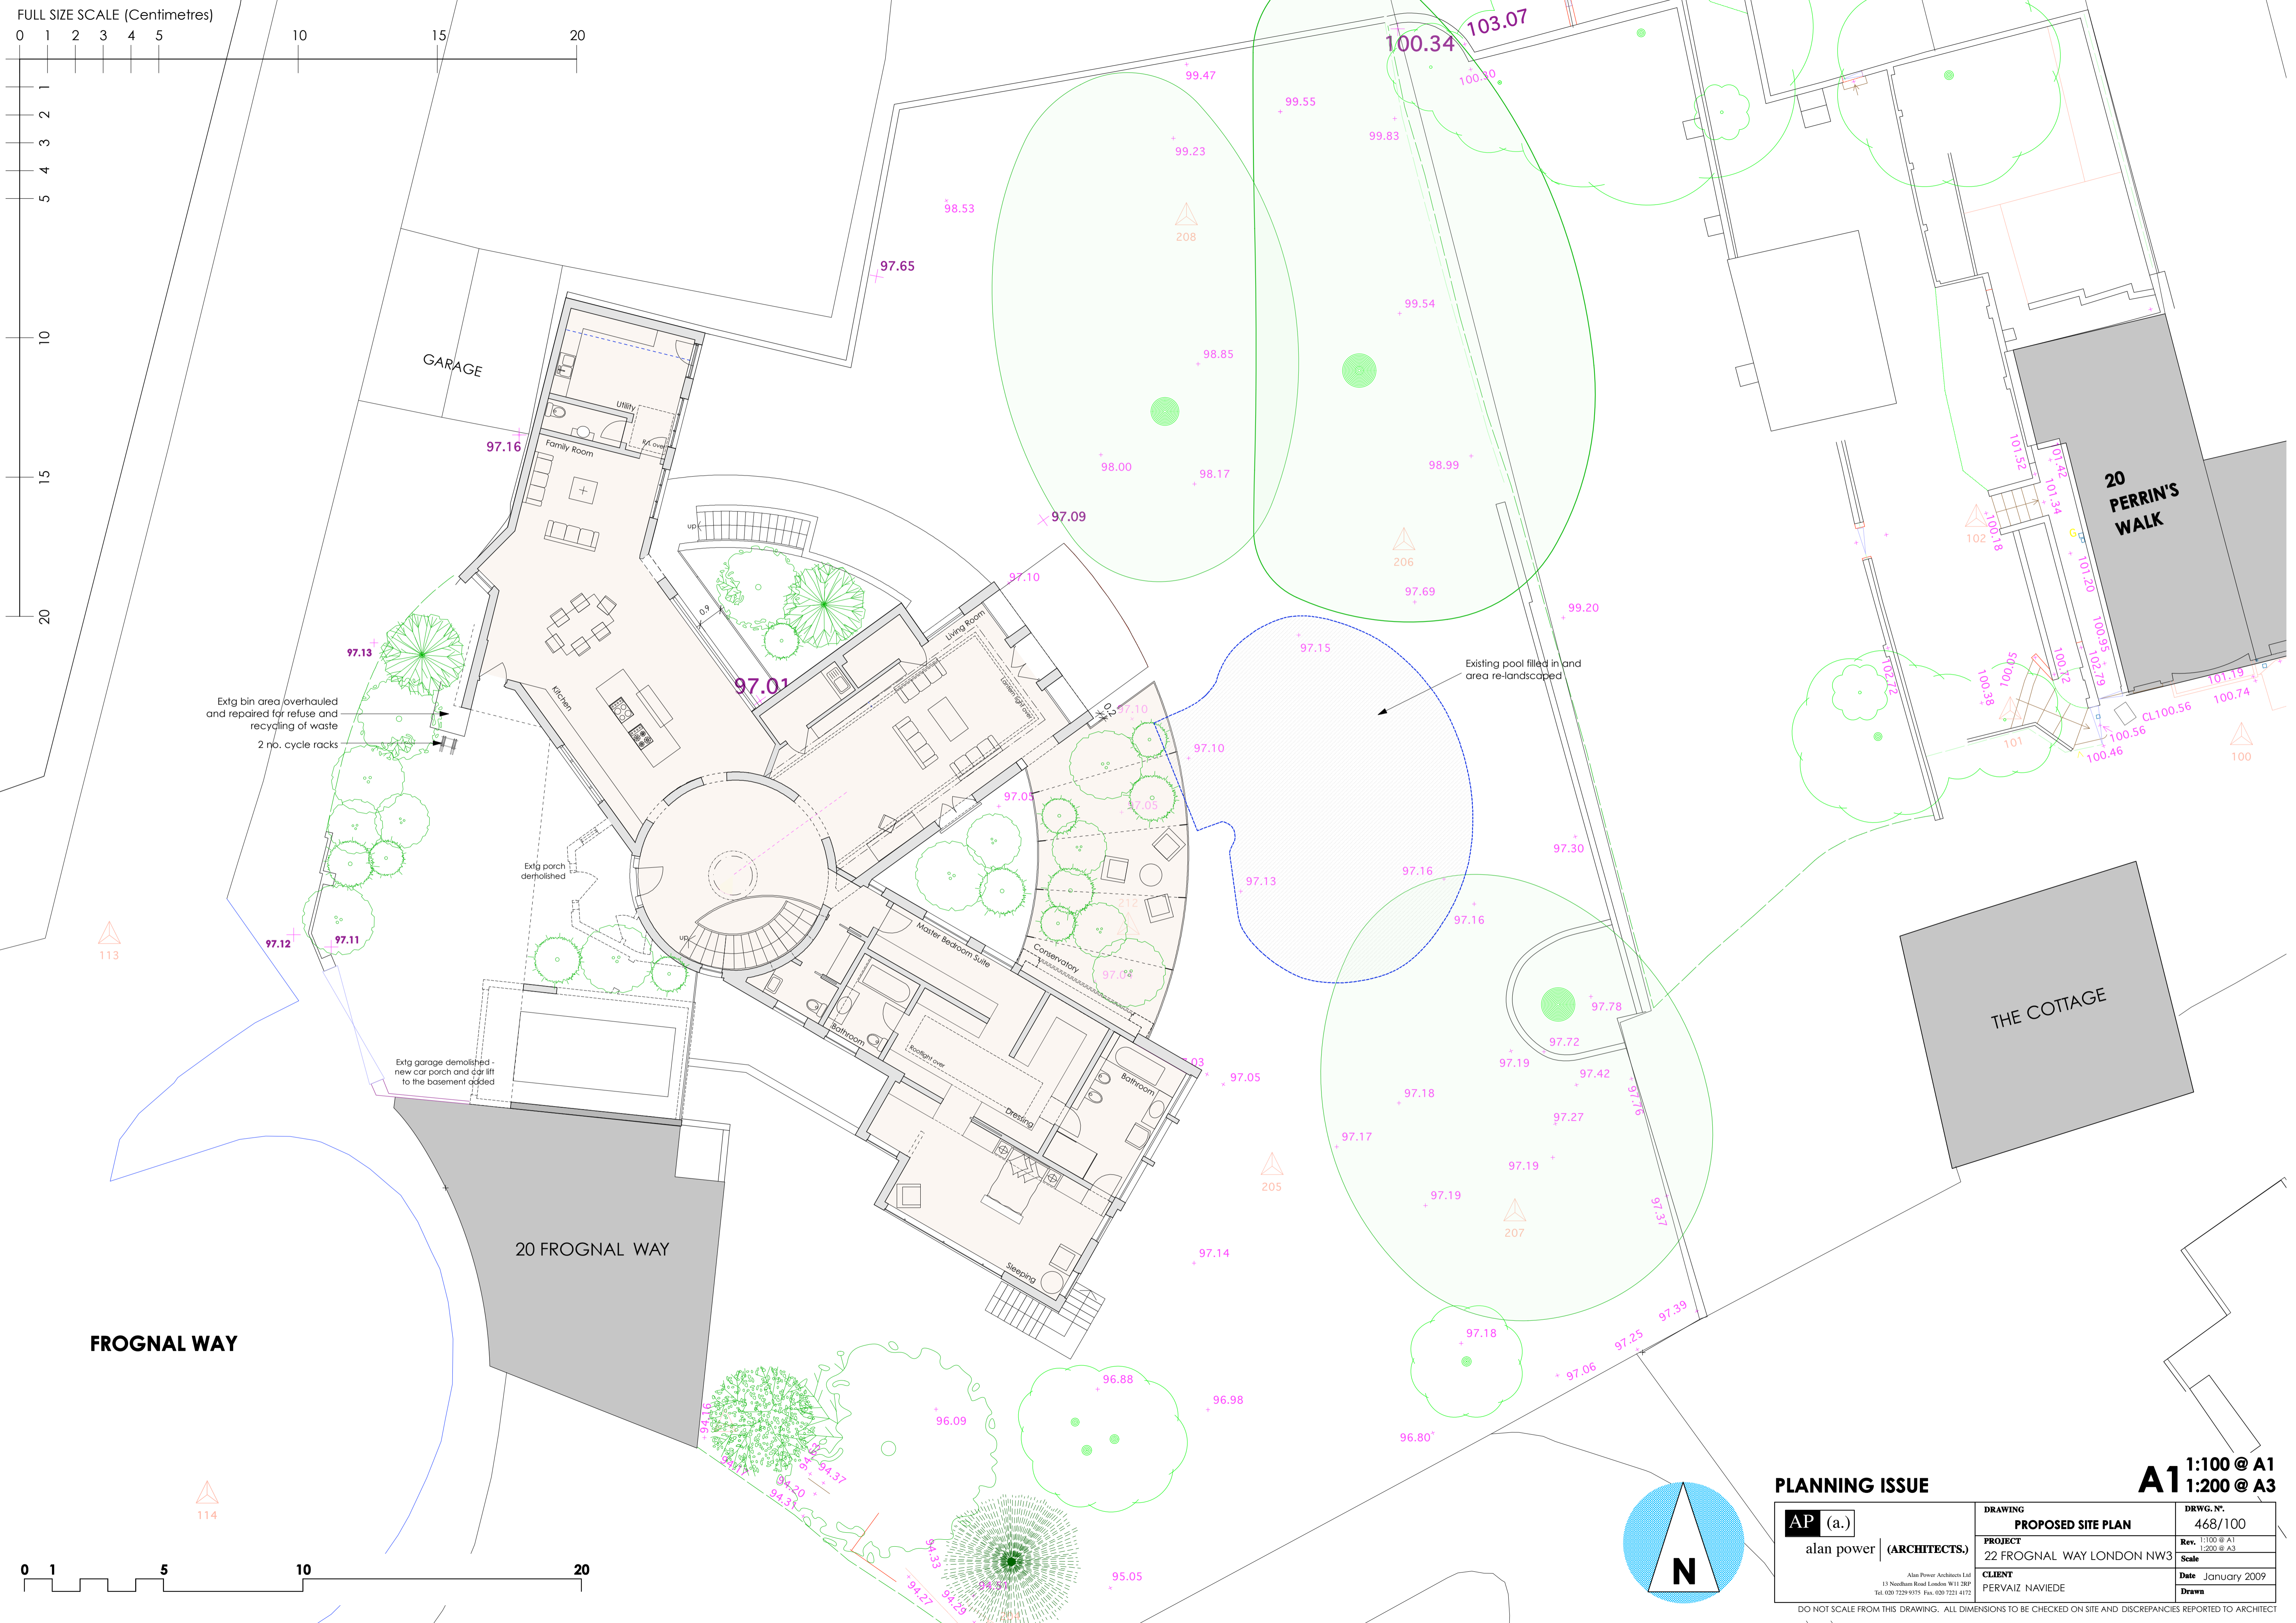




FULL SIZE SCALE (Centimetres)

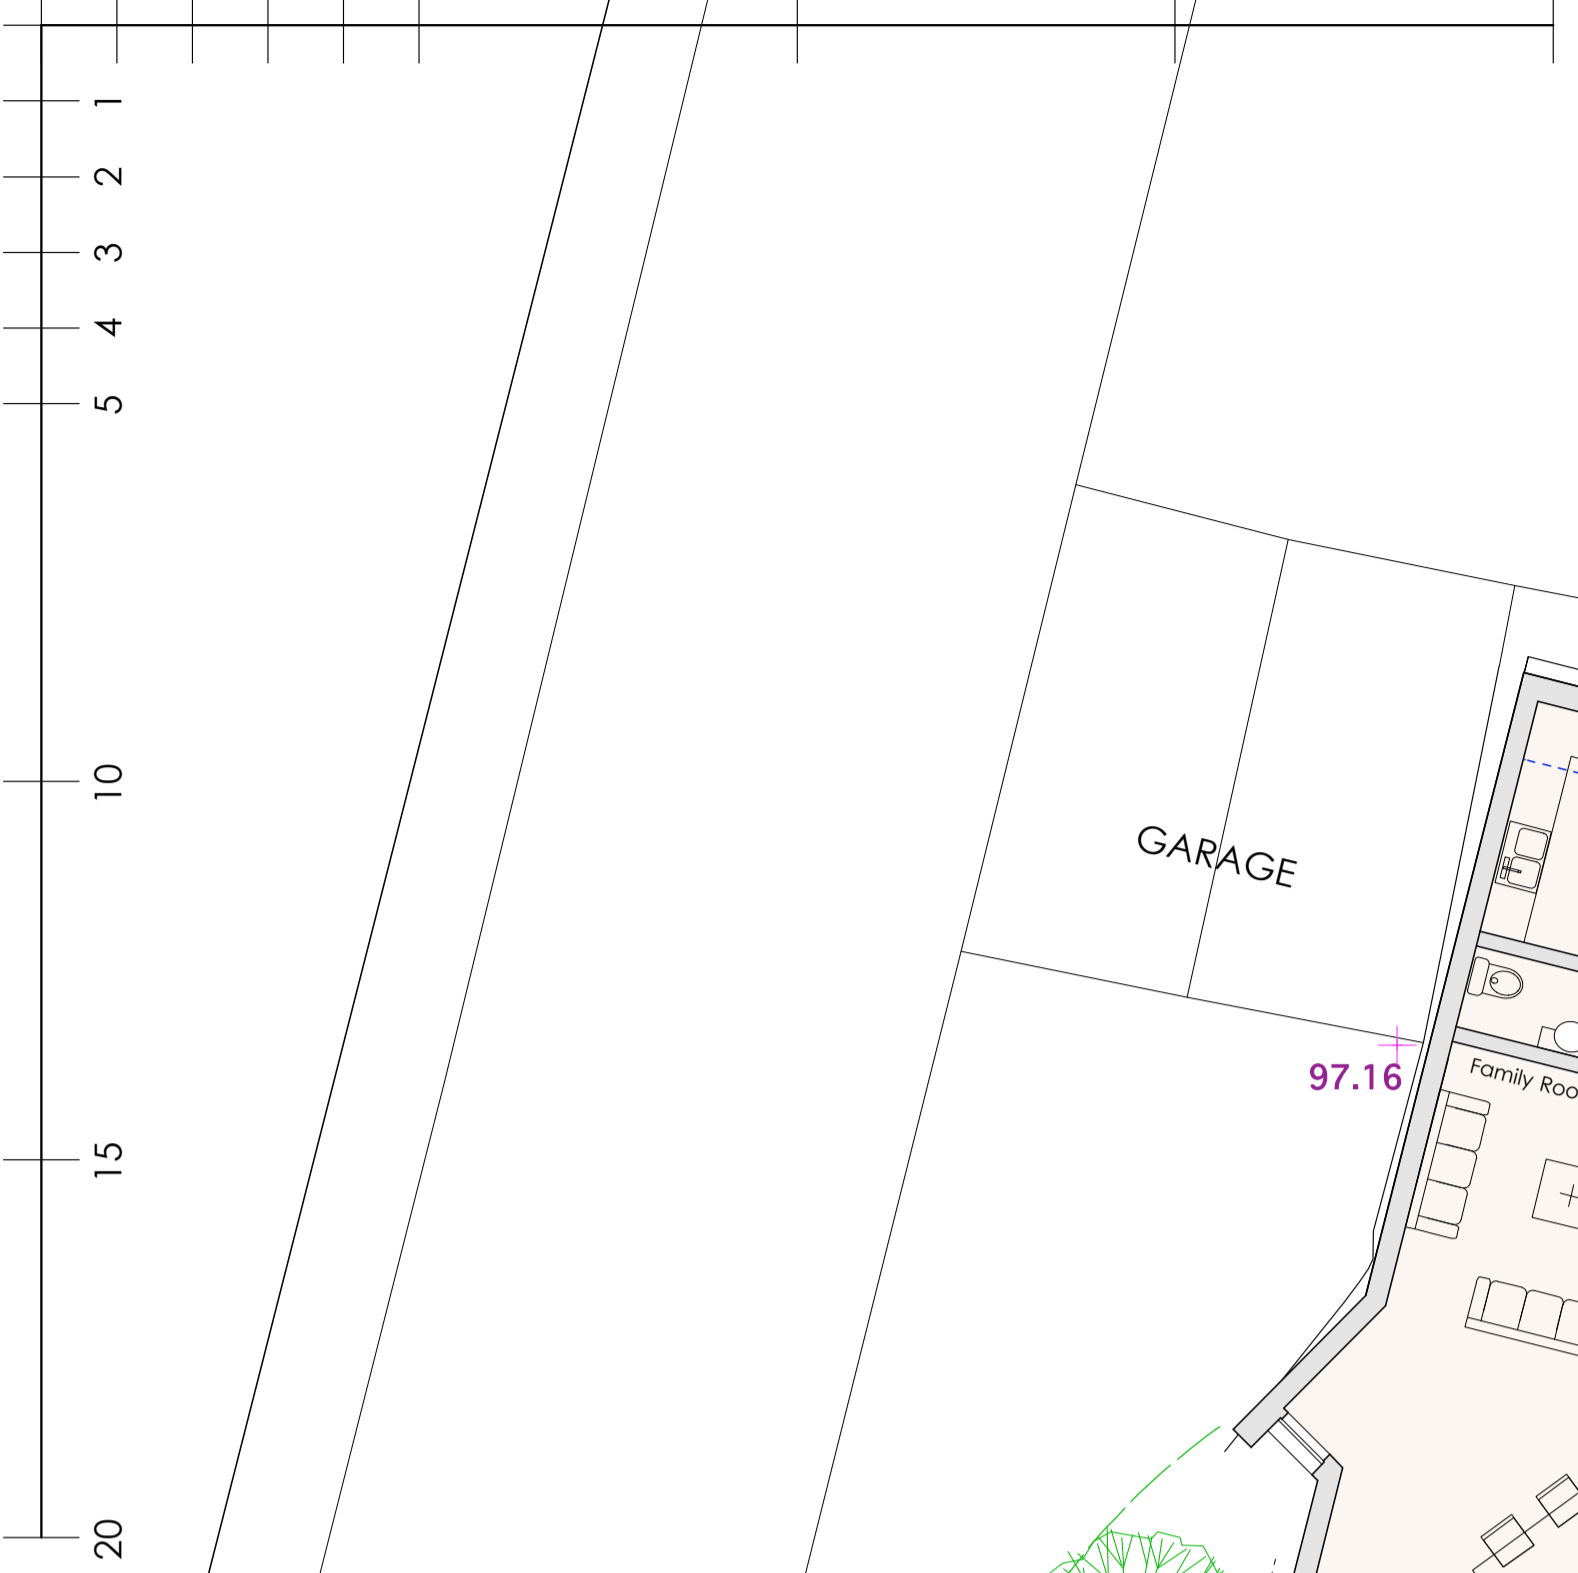

113

FROGNAL WAY

114

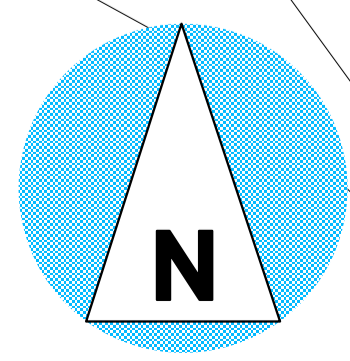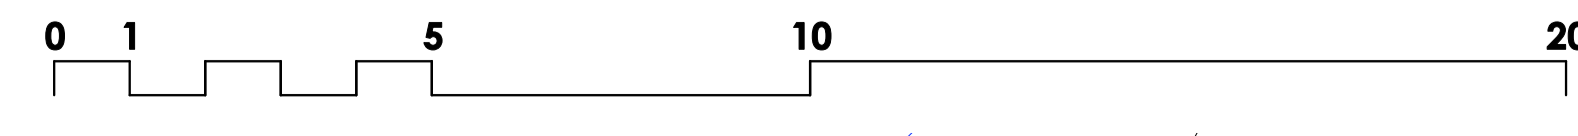

PLANNING ISSUE

<p>alan power (ARCHITECTS.)</p> <p><small>Alan Power Architects Ltd 13 Needham Road London W11 2RP Tel: 020 7229 9375 Fax: 020 7221 4172</small></p>	<p>DRAWING</p> <p>PROPOSED SITE PLAN</p>	<p>DRWG. N°.</p> <p>468/100</p>
	<p>PROJECT</p> <p>22 FROGNAL WAY LONDON NW3</p>	<p>Rev.</p> <p>1:100 @ A1 1:200 @ A3</p>
<p>CLIENT</p> <p>PERVAIZ NAVIEDE</p>	<p>Date</p> <p>January 2009</p>	<p>Drawn</p>

DO NOT SCALE FROM THIS DRAWING. ALL DIMENSIONS TO BE CHECKED ON SITE AND DISCREPANCIES REPORTED TO ARCHITECT

1:100 @ A1
1:200 @ A3