

# Bauder Total Green Roof System - Standard Detail Xero Flor Extensive Sedum Blanket System

## XFL1-1/3


Issue	Date	Checked
1	MAY 08	

**NOT TO SCALE**

**Notes:**

- This detail is of a conceptual nature and should only be used as such and not included as part of a specification document. Please contact our Technical Department to ensure the details you require are appropriate and accurate.

RECEIVED  
03 AUG 2008

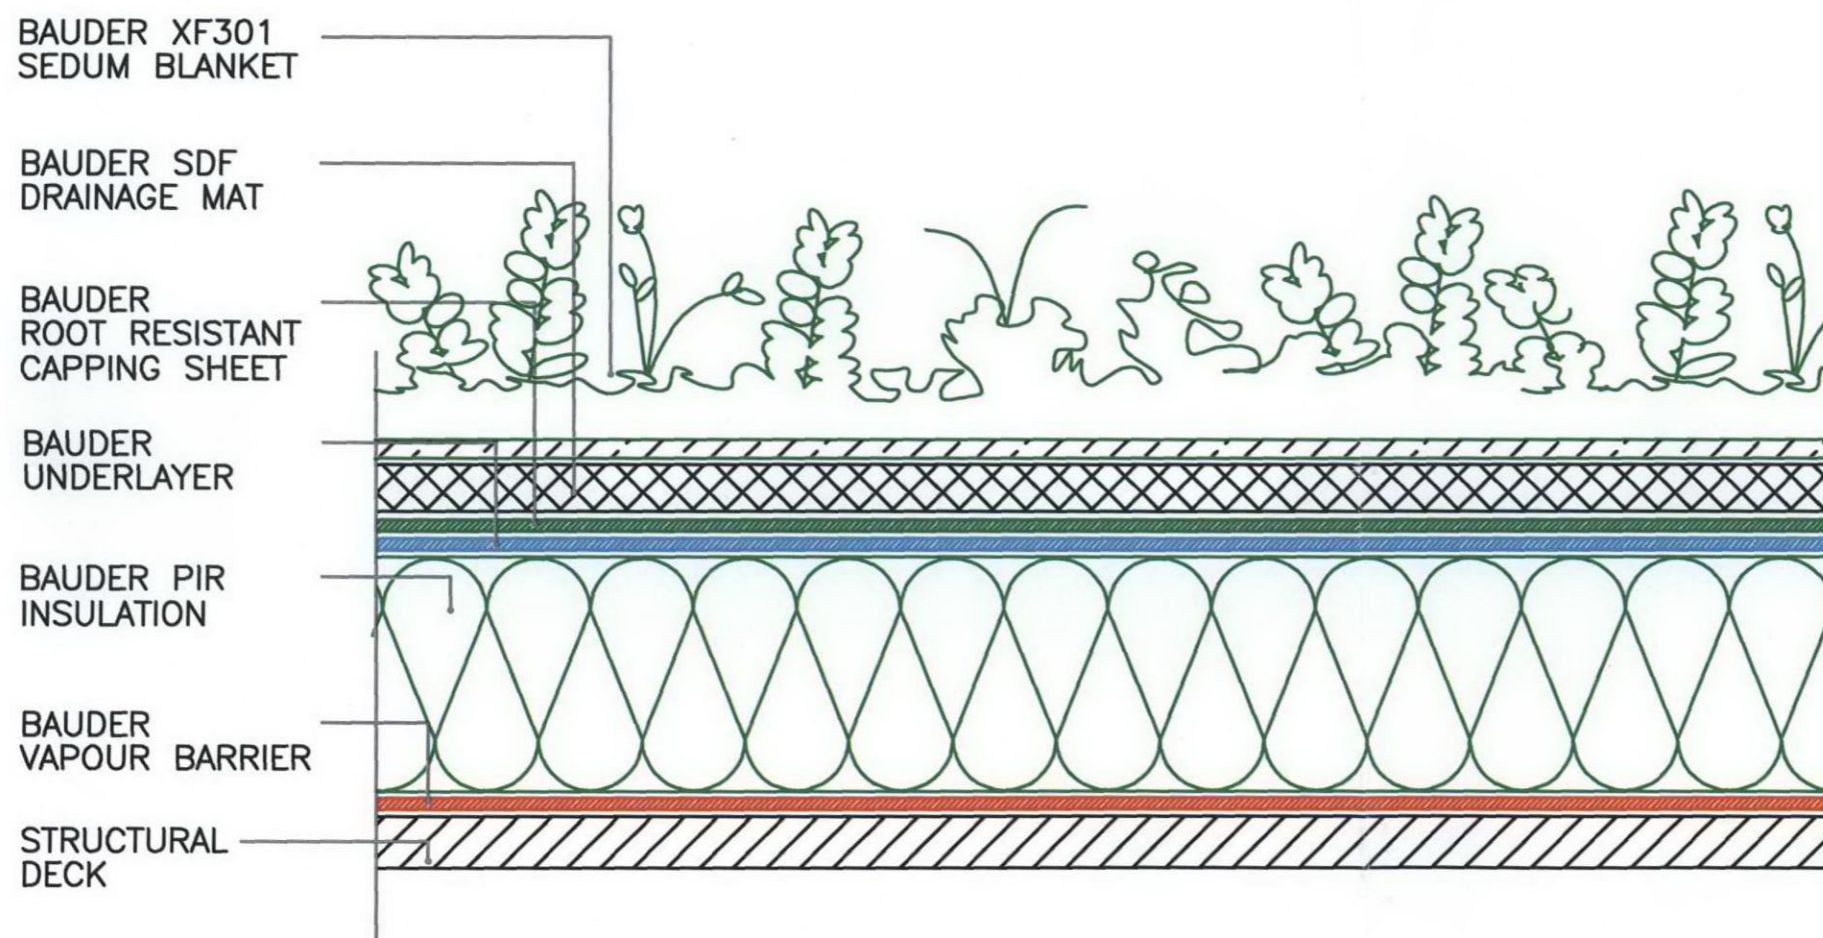

**TYPICAL SECTION DETAIL / XF301 SEDUM VEGETATION BLANKET OVER WATERPROOFING  
/ 1°-2° SLOPE**



**UK OFFICE**  
Bauder Limited  
Broughton House  
Broughton Road  
Ipswich  
Suffolk  
IP1 3QR  
England

T: +44 (0)1473 257671  
F: +44 (0)1473 230761  
E: technical@bauder.co.uk

[bauder.co.uk](http://bauder.co.uk)

**IRELAND**  
Bauder Limited  
D'Duffy Centre  
Cross Lane  
Carrickmacross  
Co. Monaghan  
Ireland

T: +353 (0)42 9692 333  
F: +353 (0)42 9692 839  
E: info@bauder.ie