
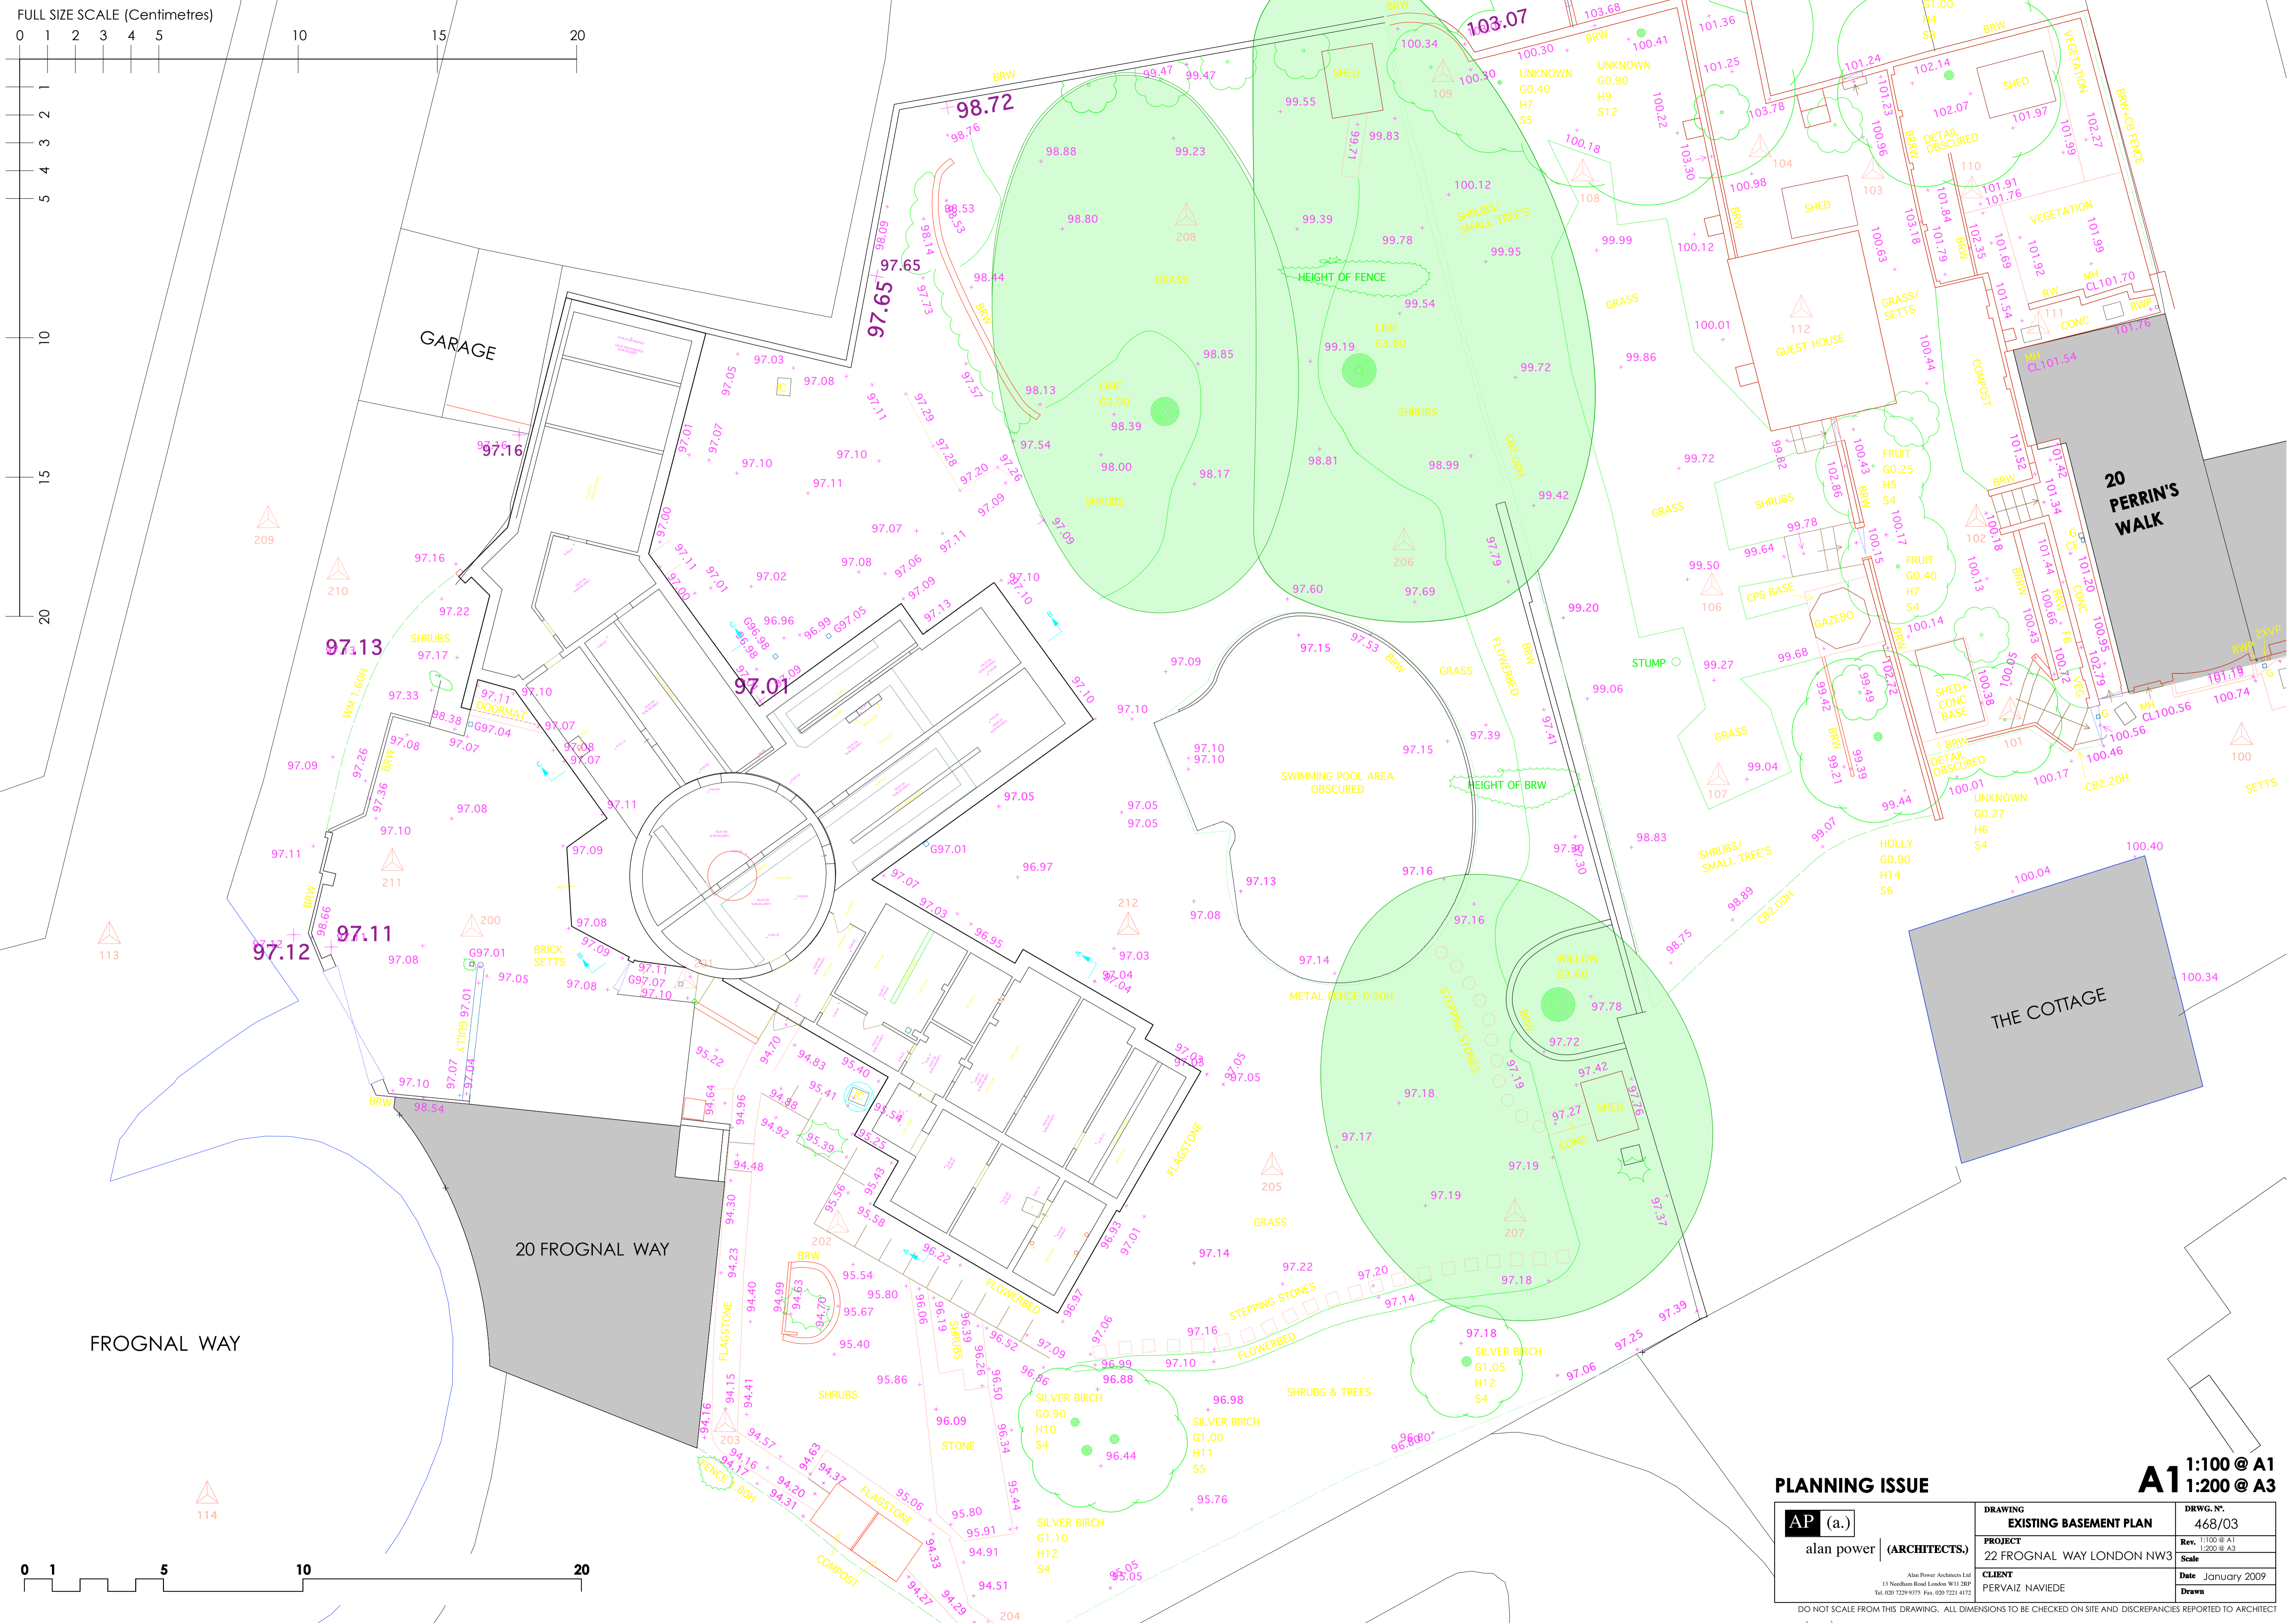
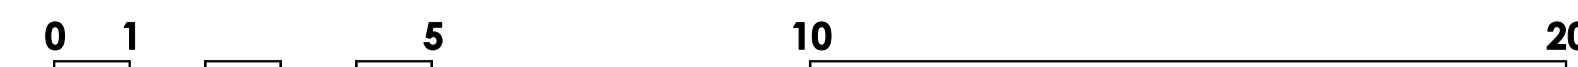


FULL SIZE SCALE (Centimetres)

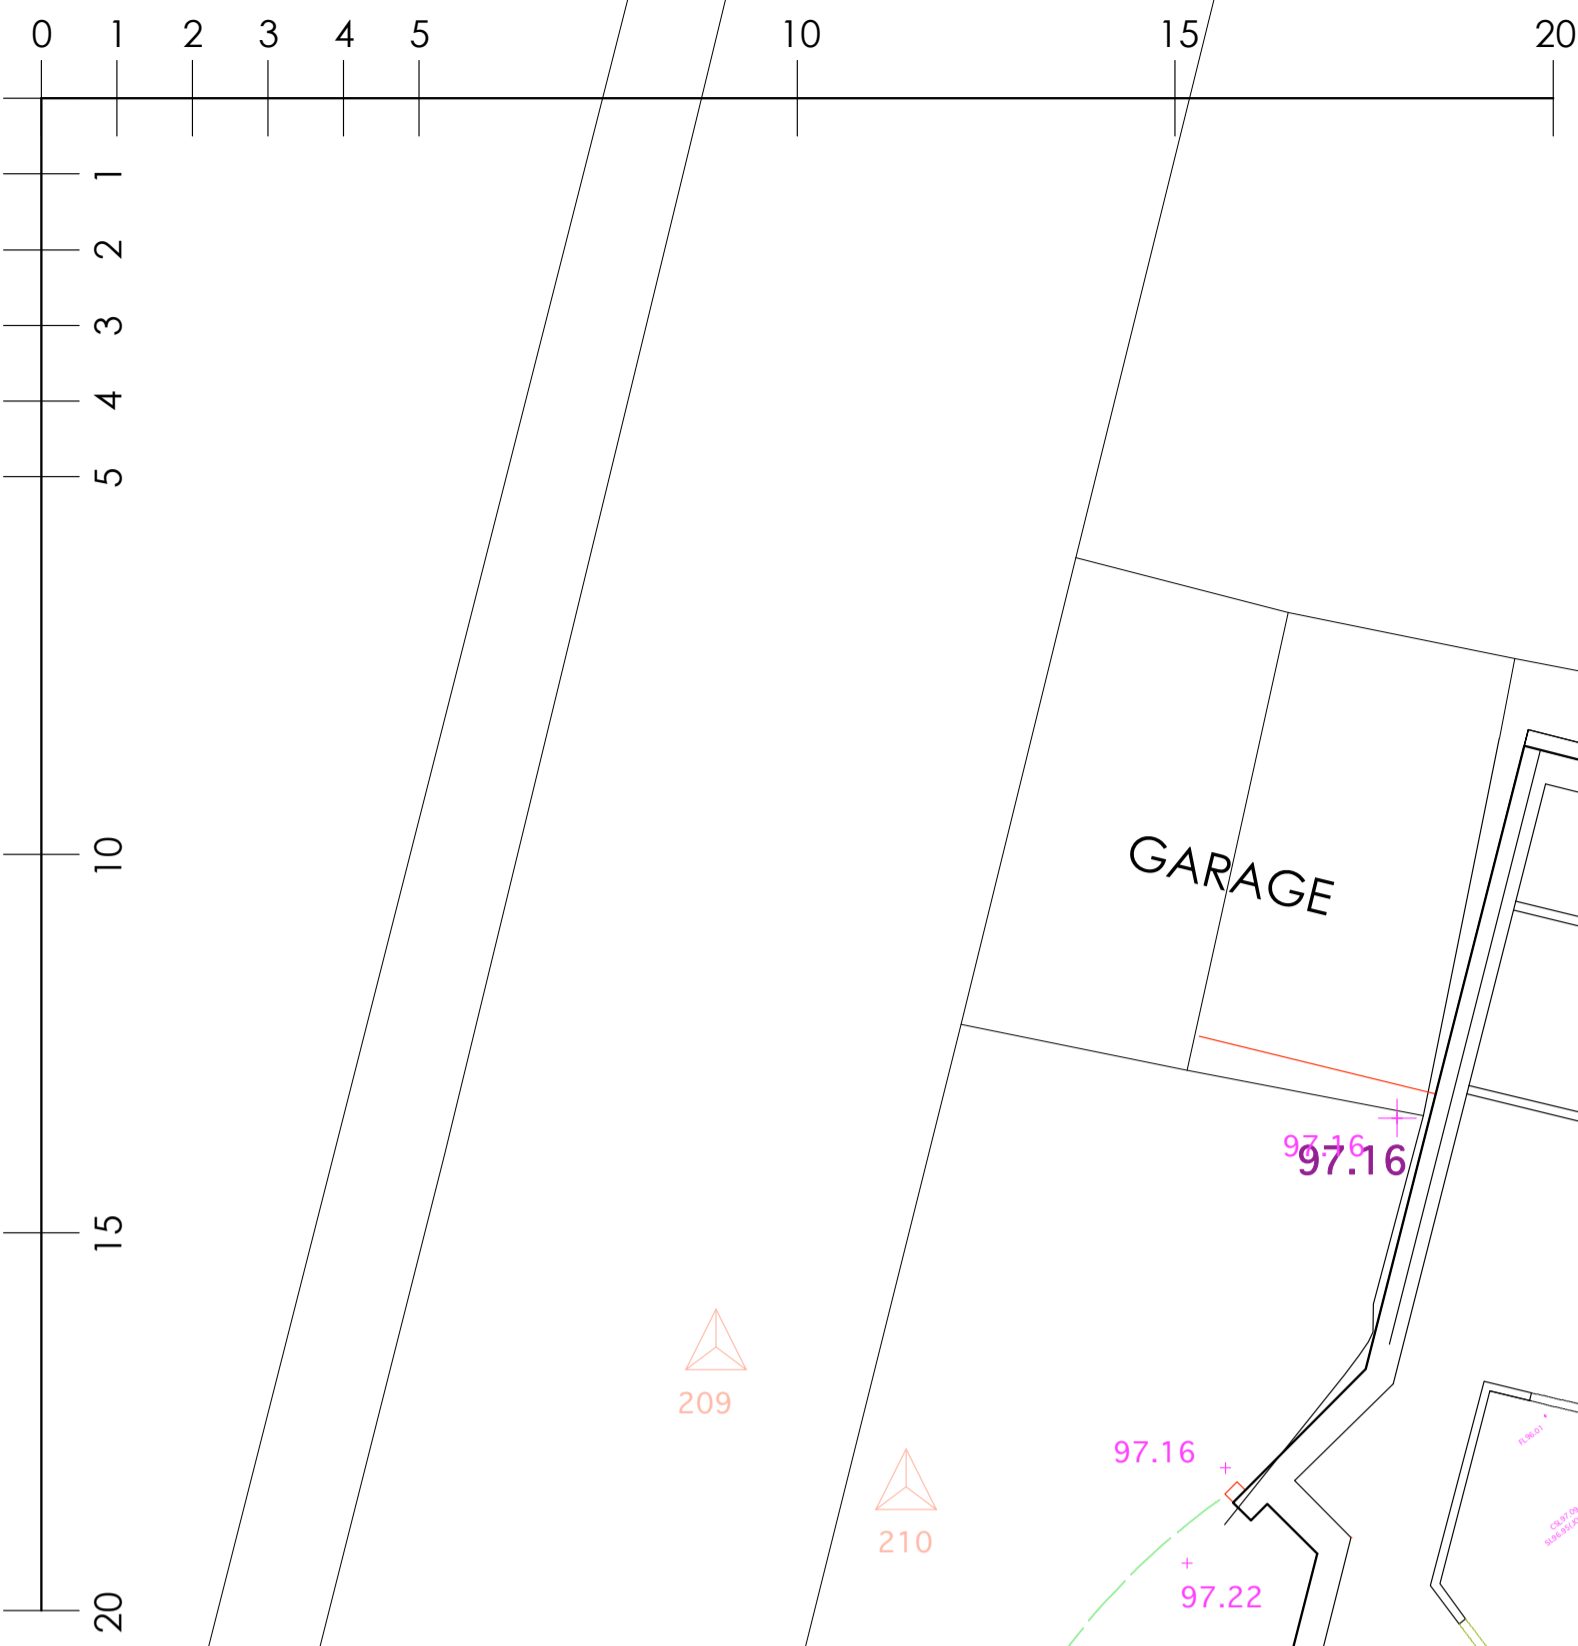

PLANNING ISSUE

 alan power (ARCHITECTS)	DRAWING	DRWG. N°
	EXISTING BASEMENT PLAN	468/03
<small>Alan Power Architects Ltd 13 Needham Road London W11 2RP Tel: 020 7229 9375 Fax: 020 7221 4172</small>	PROJECT	Rev
	22 FROGNAL WAY LONDON NW3	1:100 @ A1 1:200 @ A3
<small>Scale</small>	CLIENT	Date
	PERVAIZ NAVIEDE	January 2009
	Drawn	

A1 1:100 @ A1
1:200 @ A3

DO NOT SCALE FROM THIS DRAWING. ALL DIMENSIONS TO BE CHECKED ON SITE AND DISCREPANCIES REPORTED TO ARCHITECT