


FULL SIZE SCALE (Centimetres)

0 1 2 3 4 5 10 15 20

1
2
3
4
5
10
15
20

0 1 5 10 20

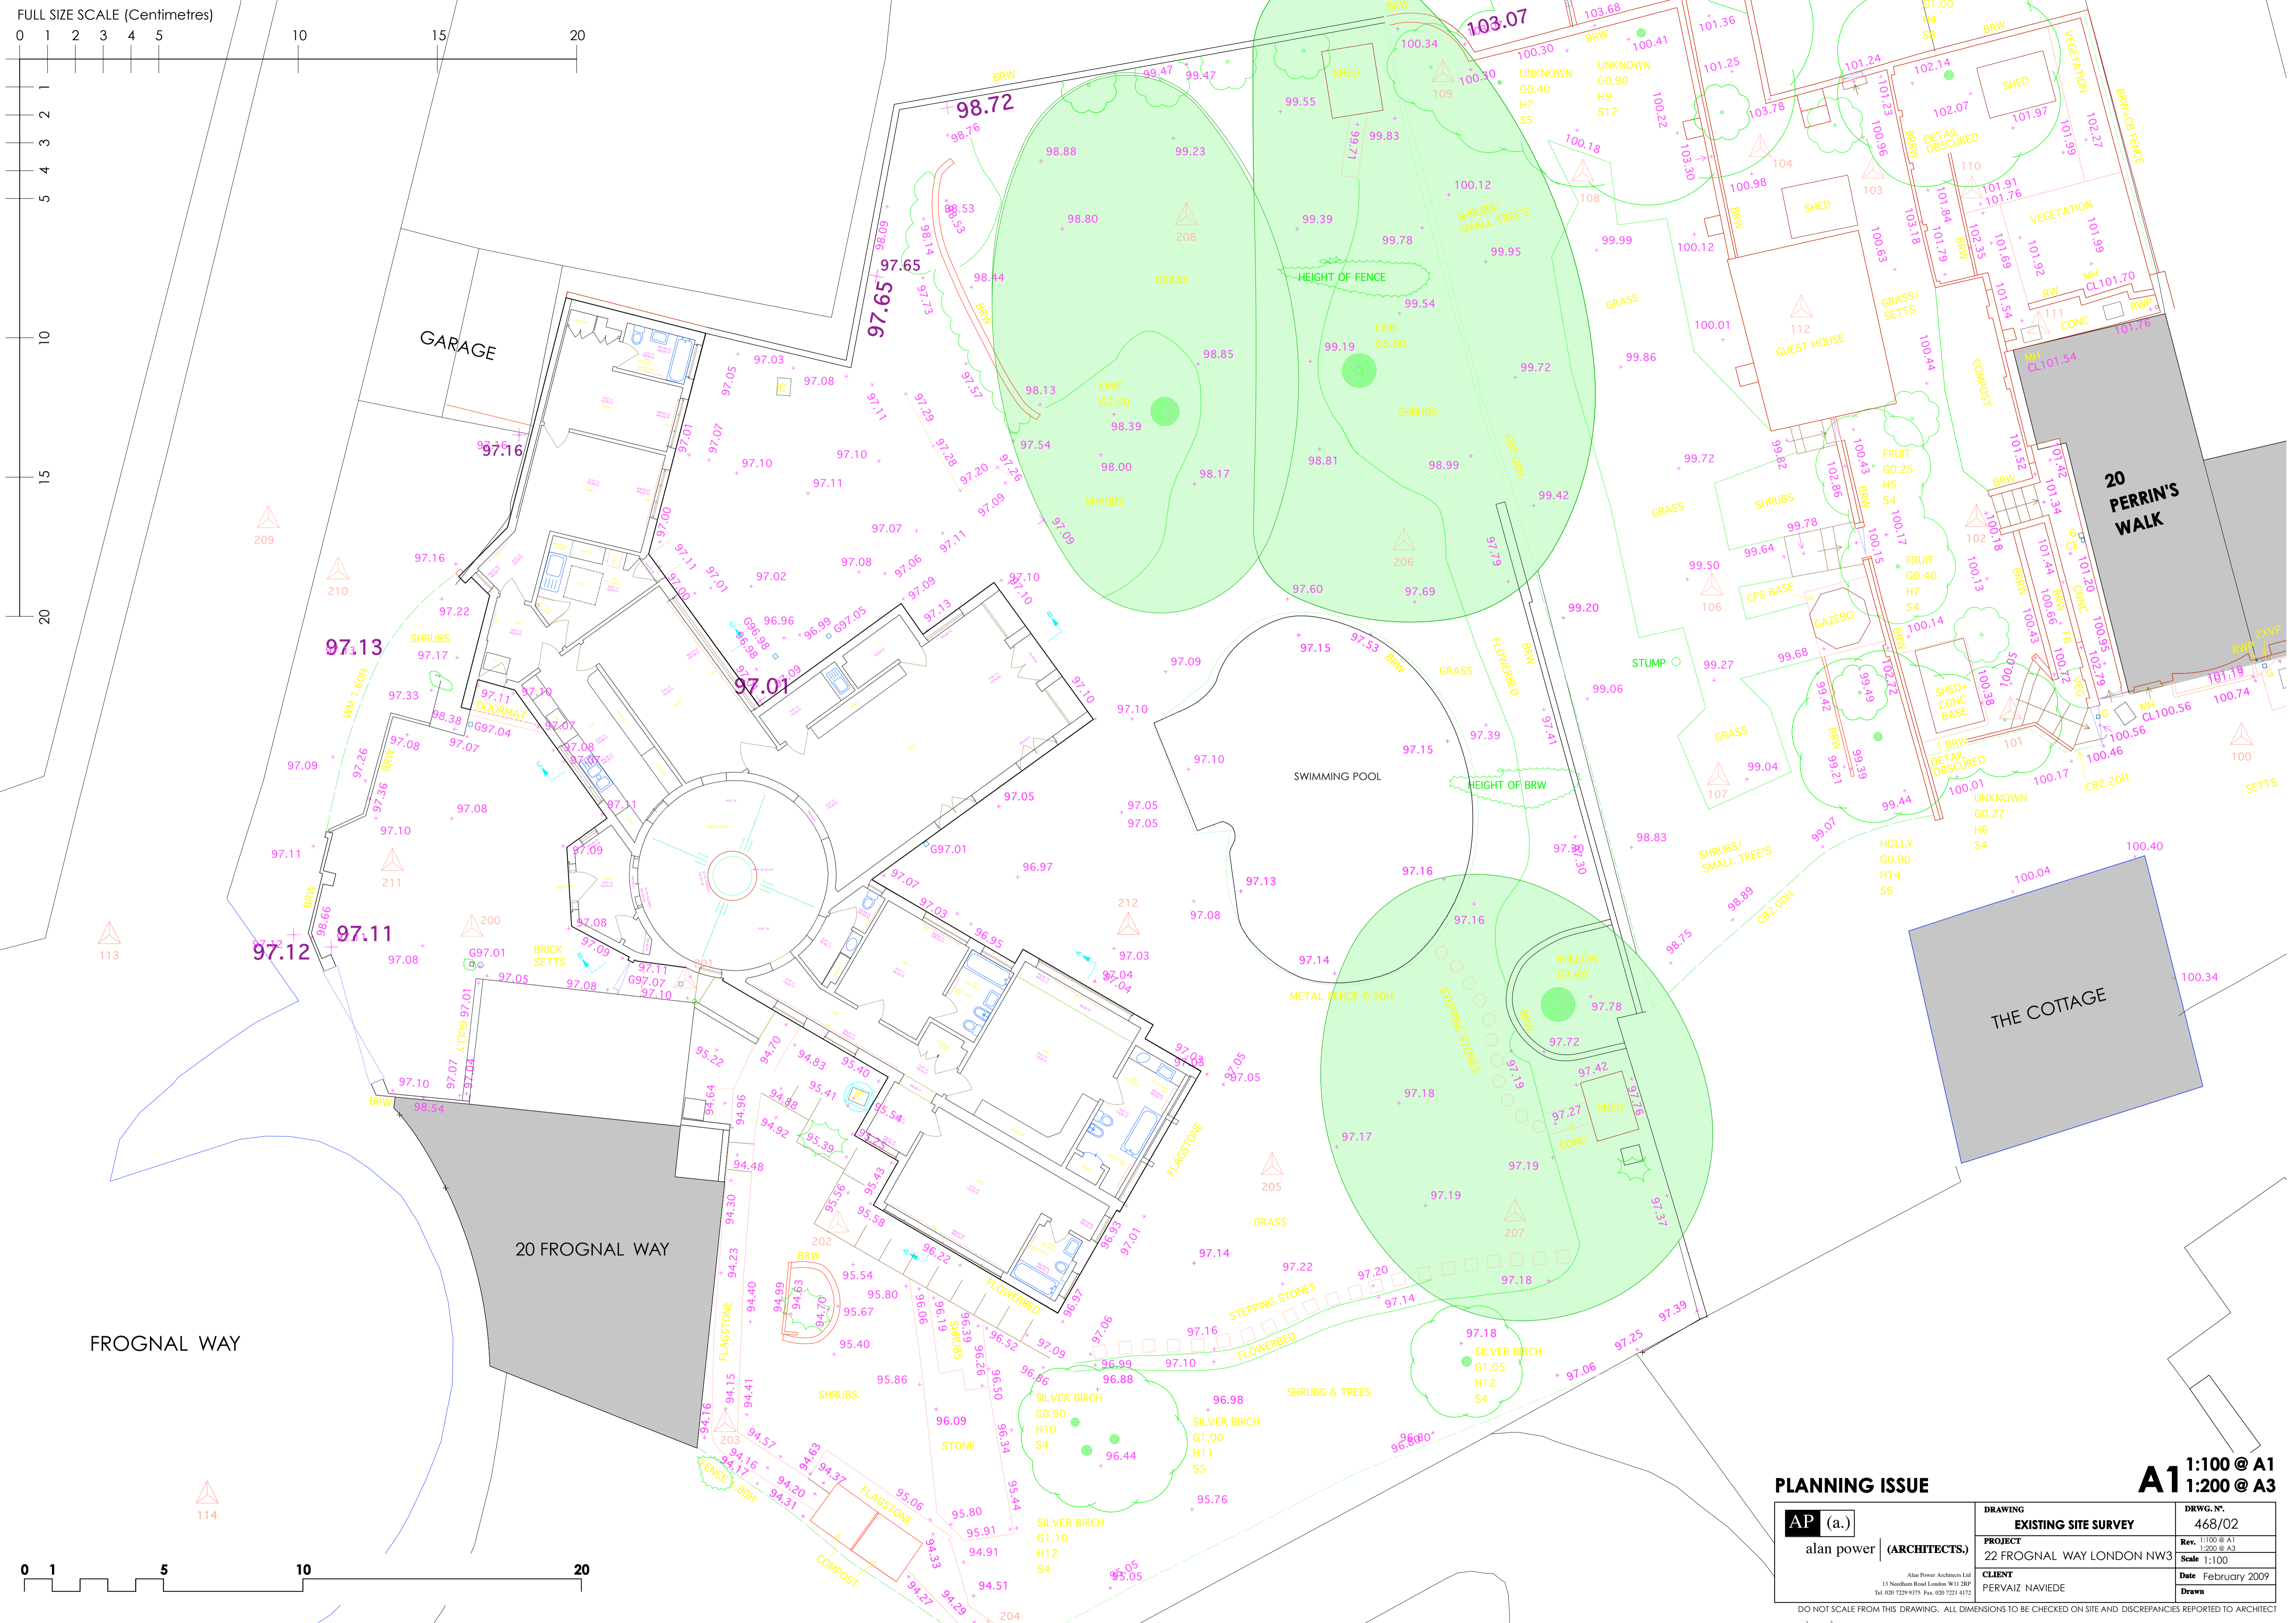

PLANNING ISSUE

AP (a.) alan power (ARCHITECTS.) <small>Alan Power Architects Ltd 13 Needham Road London W11 2RP Tel: 020 7229 9375 Fax: 020 7221 4172</small>	DRAWING EXISTING SITE SURVEY	DRWG. N°. 468/02
	PROJECT 22 FROGNAL WAY LONDON NW3 Scale 1:100	Rev. 1:100 @ A1 2:00 @ A3 Date February 2009

A1 1:100 @ A1
1:200 @ A3

DO NOT SCALE FROM THIS DRAWING. ALL DIMENSIONS TO BE CHECKED ON SITE AND DISCREPANCIES REPORTED TO ARCHITECT