


- Legend**
- Site Boundary
 - Existing Tree to be Retained Root Protection Area (RPA)
 - Phase 1 Planting Area (North Garden)

Notes:
 All landscape materials specified should;
 - Not be deleterious to health and safety; or
 - Not adversely affect performance or durability in the particular circumstances in which they are used;
 - Comply with the relevant British or European Standards (where applicable);
 - Comply with the relevant codes of practice or applicable Agreement Certificates;
 - Comply with good garden design practice; or
 - Comply with the guide "Good Practice in the Selection of Construction Materials 2011" (March 2011) (British Council for Offices) or the BRE Digest

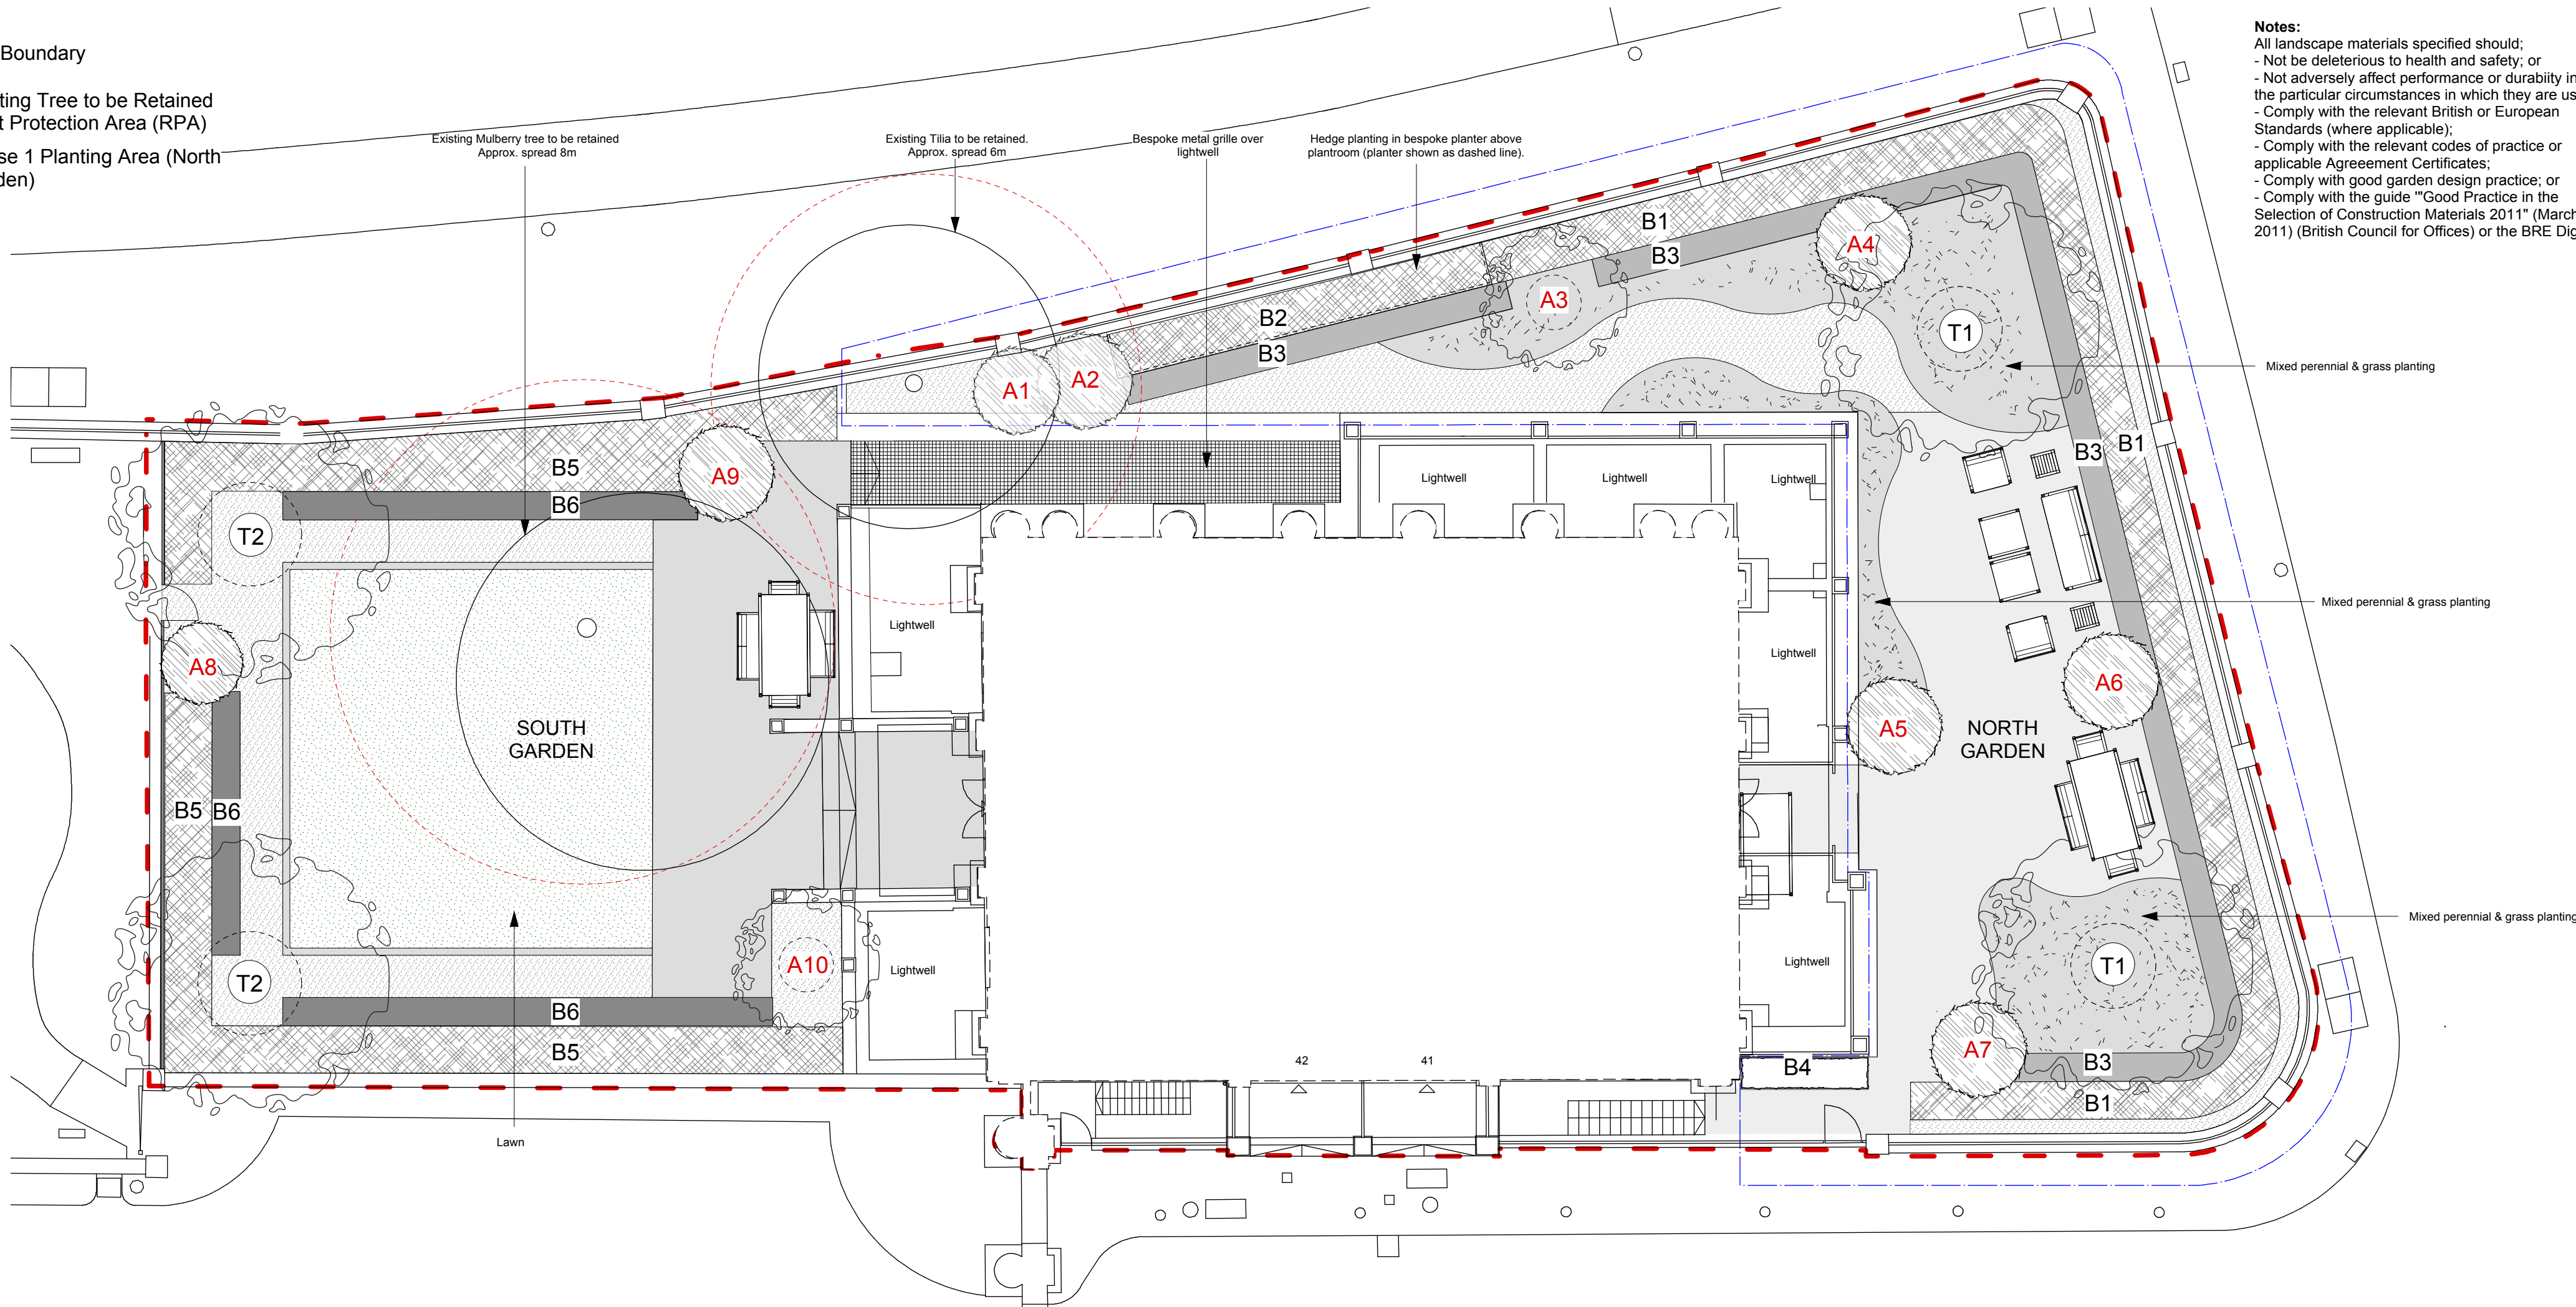

NORTH GARDEN PLANT SCHEDULE (PHASE 1)

TREES

Symbol	Plant Name	Spread	Height	Girth	Quantity
T1	Amelanchier multistem	3.5m	5-6m HT	-	2

HEDGING

Symbol	Plant Name	Width	Height	Approx. L/m	Quantity	Rootball	Weight	Notes
B1	Taxus baccata	900mm	2.5m HT	42	42			All plants to be bushy and clipped on site
B2	Taxus baccata	900mm	2.1m HT	9	9			All plants to be bushy and clipped on site
B3	Buxus sempervirens	600mm	1.1m HT	46	84			All plants to be bushy and clipped on site
B4	Taxus baccata	550mm	2.1m HT	3	5			All plants to be first class and pre-clipped at least once

TOPIARY

Symbol	Plant Name	Diameter	Height	Rootball	Weight	Shape
A1	Azalea	1.8m Ø	1.8m HT			Loose dome
A2	Osmanthus	2.0m Ø	2.2m HT			Loose beehive
A3	Osmanthus	3.0-3.5m Ø	3.0-3.5m HT	1.6 x 0.5m	1600-1800 kg	Small multi-stem
A4	Osmanthus	1.8-2.0m Ø	1.8-2.0m HT	1.4 x 0.5m	1200-1300 kg	Loose beehive
A5	Taxus	1.7-1.8m Ø	1.8m HT	1.2 x 0.5m	550-600 kg	Low dome
A6	Osmanthus	1.8-2.0m Ø	1.8-2.0m HT	1.4 x 0.5m	1200-1300 kg	Loose beehive
A7	Osmanthus	1.8-2.0m Ø	1.8-2.0m HT	1.4 x 0.5m	1200-1300 kg	Loose beehive

PERENNIAL PLANTING

Approx. total 82sq/m mixed perennial & grass planting

SOUTH GARDEN PLANT SCHEDULE

TREES

Symbol	Plant Name	Spread	Height	Girth	Quantity
T2	Quercus ilex	5-6m	7m HT	70-80cm	2

HEDGING

Symbol	Plant Name	Width	Height	Approx. L/m	Quantity	Rootball	Weight	Notes
B5	Taxus baccata	1000mm	2.5m HT	38	53			All plants to be first class and pre-clipped at least once
B6	Fagus sylvatica	600mm	1.5m HT	27	38			All plants to be first class and pre-clipped at least once

TOPIARY

Symbol	Plant Name	Diameter	Height	Rootball	Weight	Shape
A8	Osmanthus	1.8m Ø	2.5m HT			Loose beehive
A9	Osmanthus	2.1m Ø	2.5m HT			Loose beehive
A10	Osmanthus	3.0m Ø	3.0m HT			Small multi-stem shrub

Mixed perennial & grass planting

Mixed perennial & grass planting

Mixed perennial & grass planting

REV G Plant schedule updated 21/06/16 LR
 Plant schedule updated 09/03/16 GC
 Domes on lawn removed/topiary codes updated 10/12/15 AN

