



A Long Section A as Proposed
PL_36

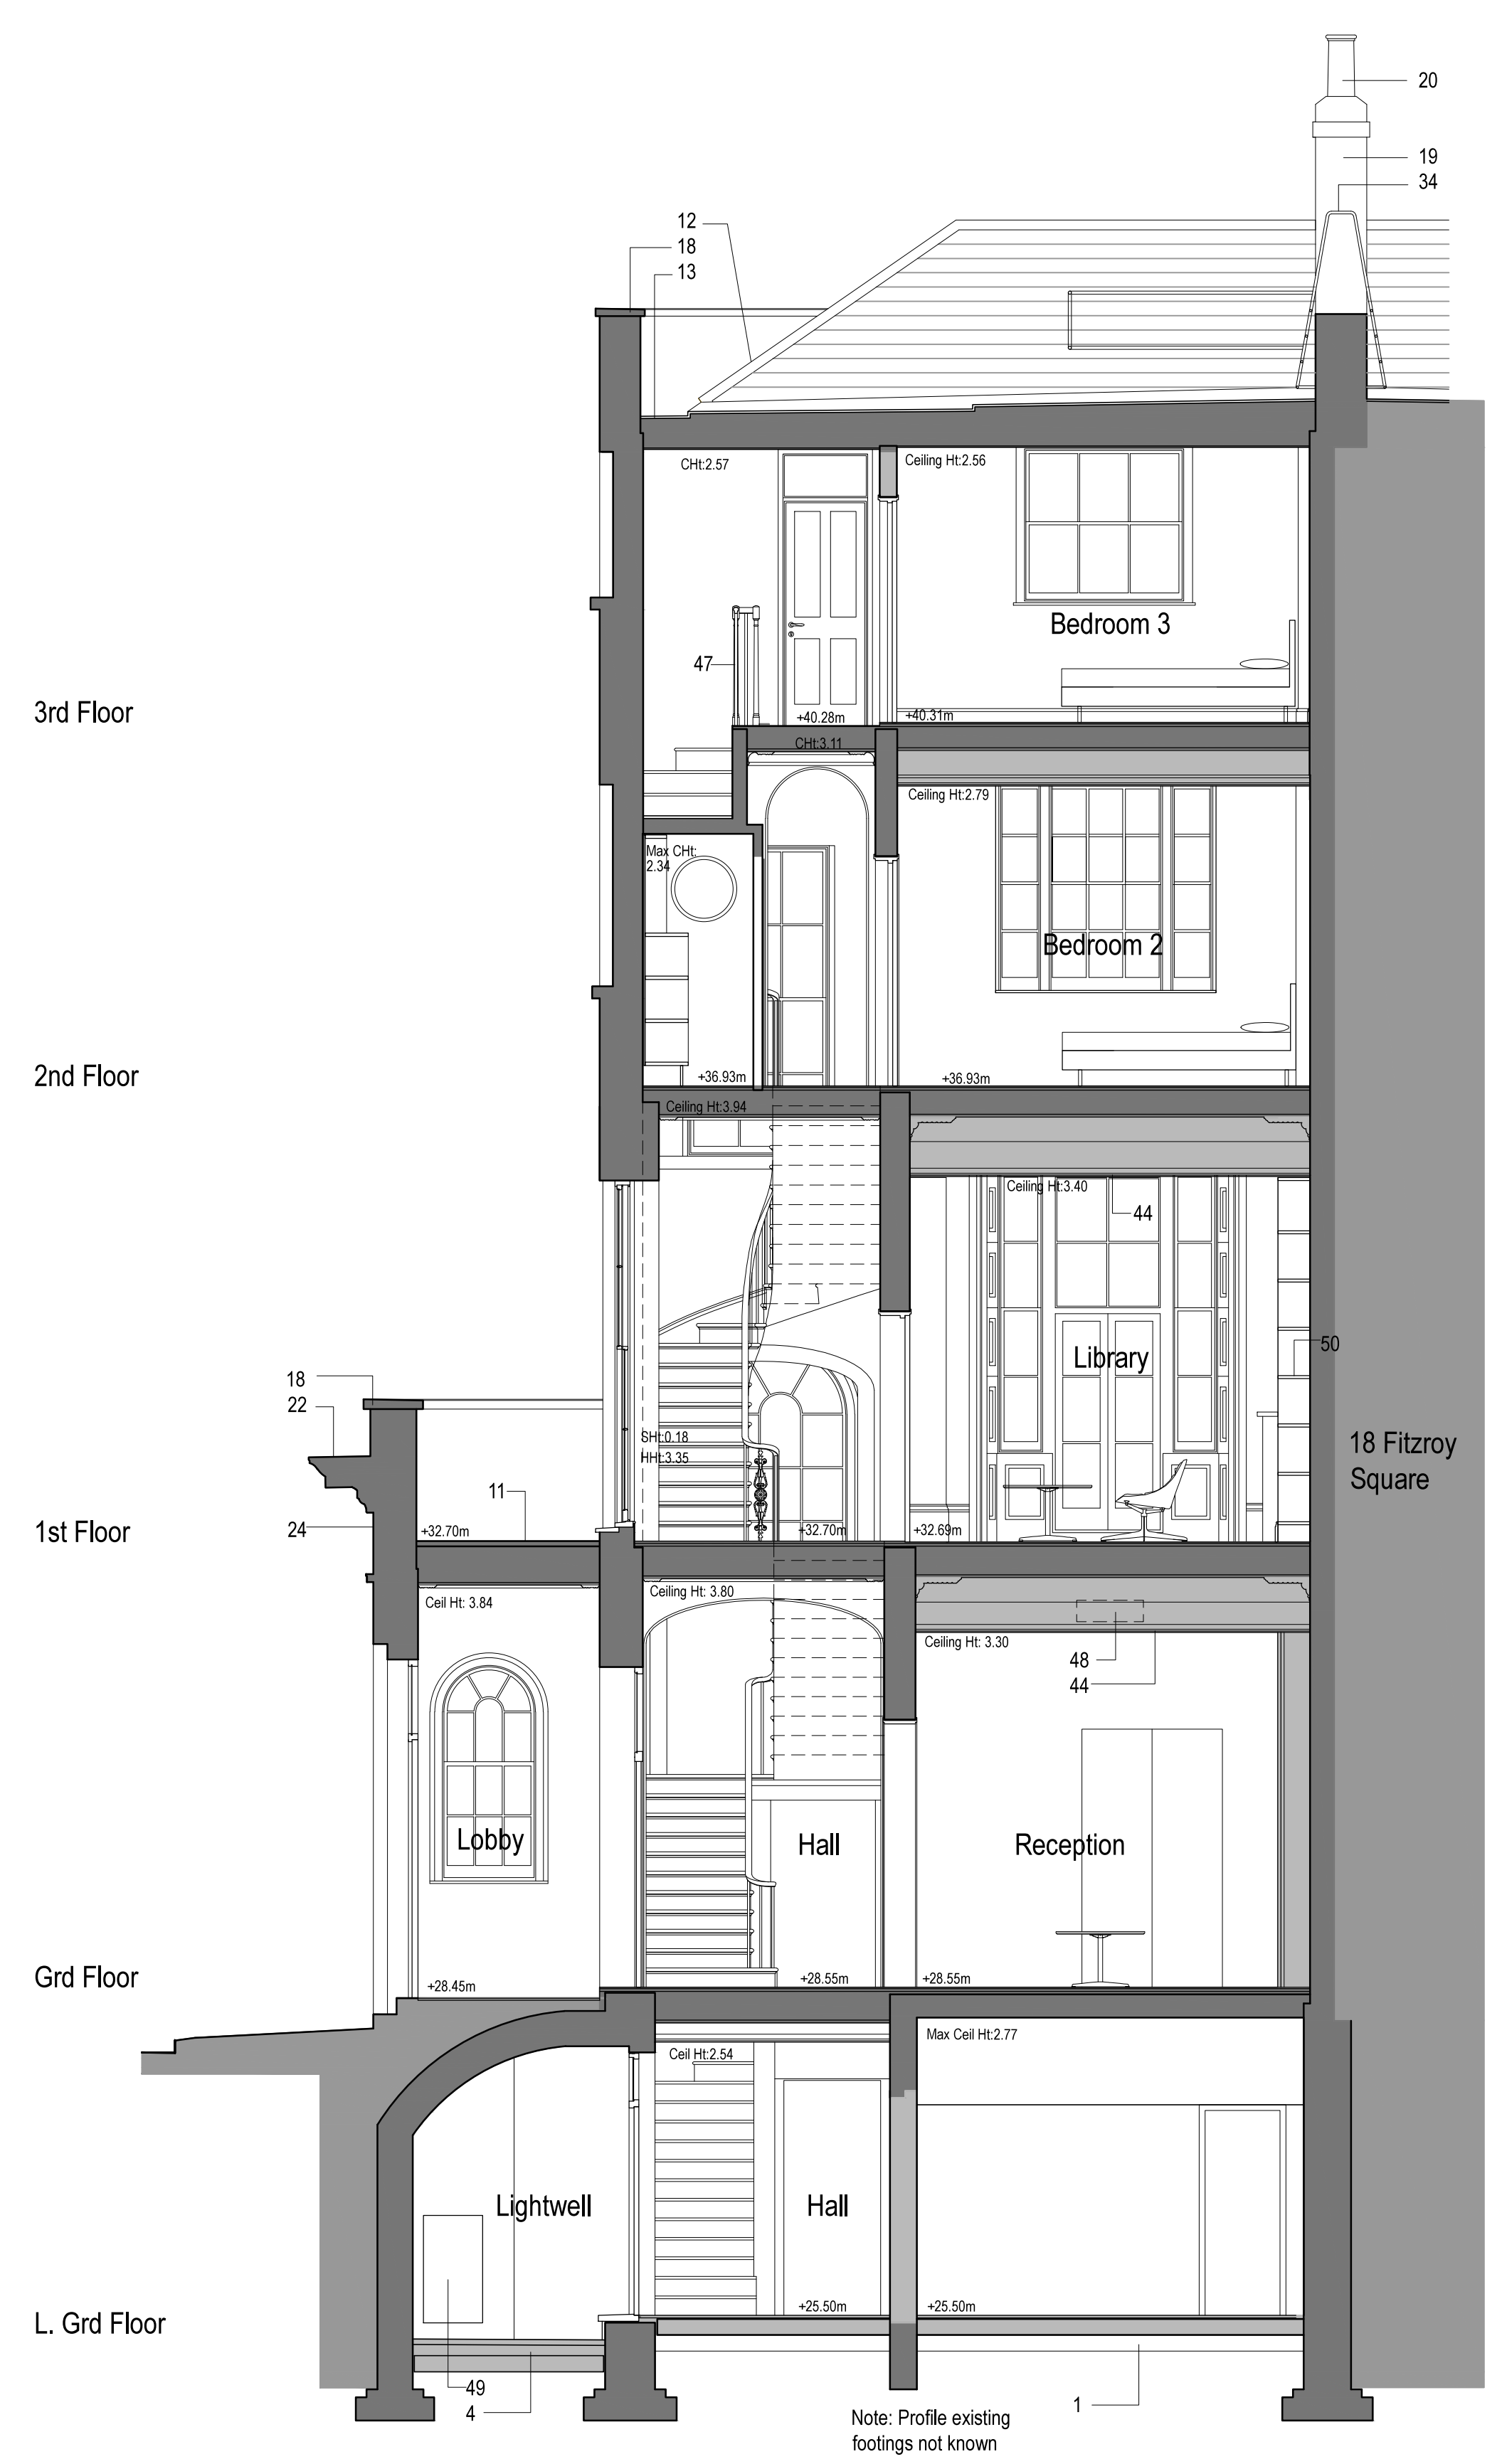

B Cross Section B as Proposed
PL_36

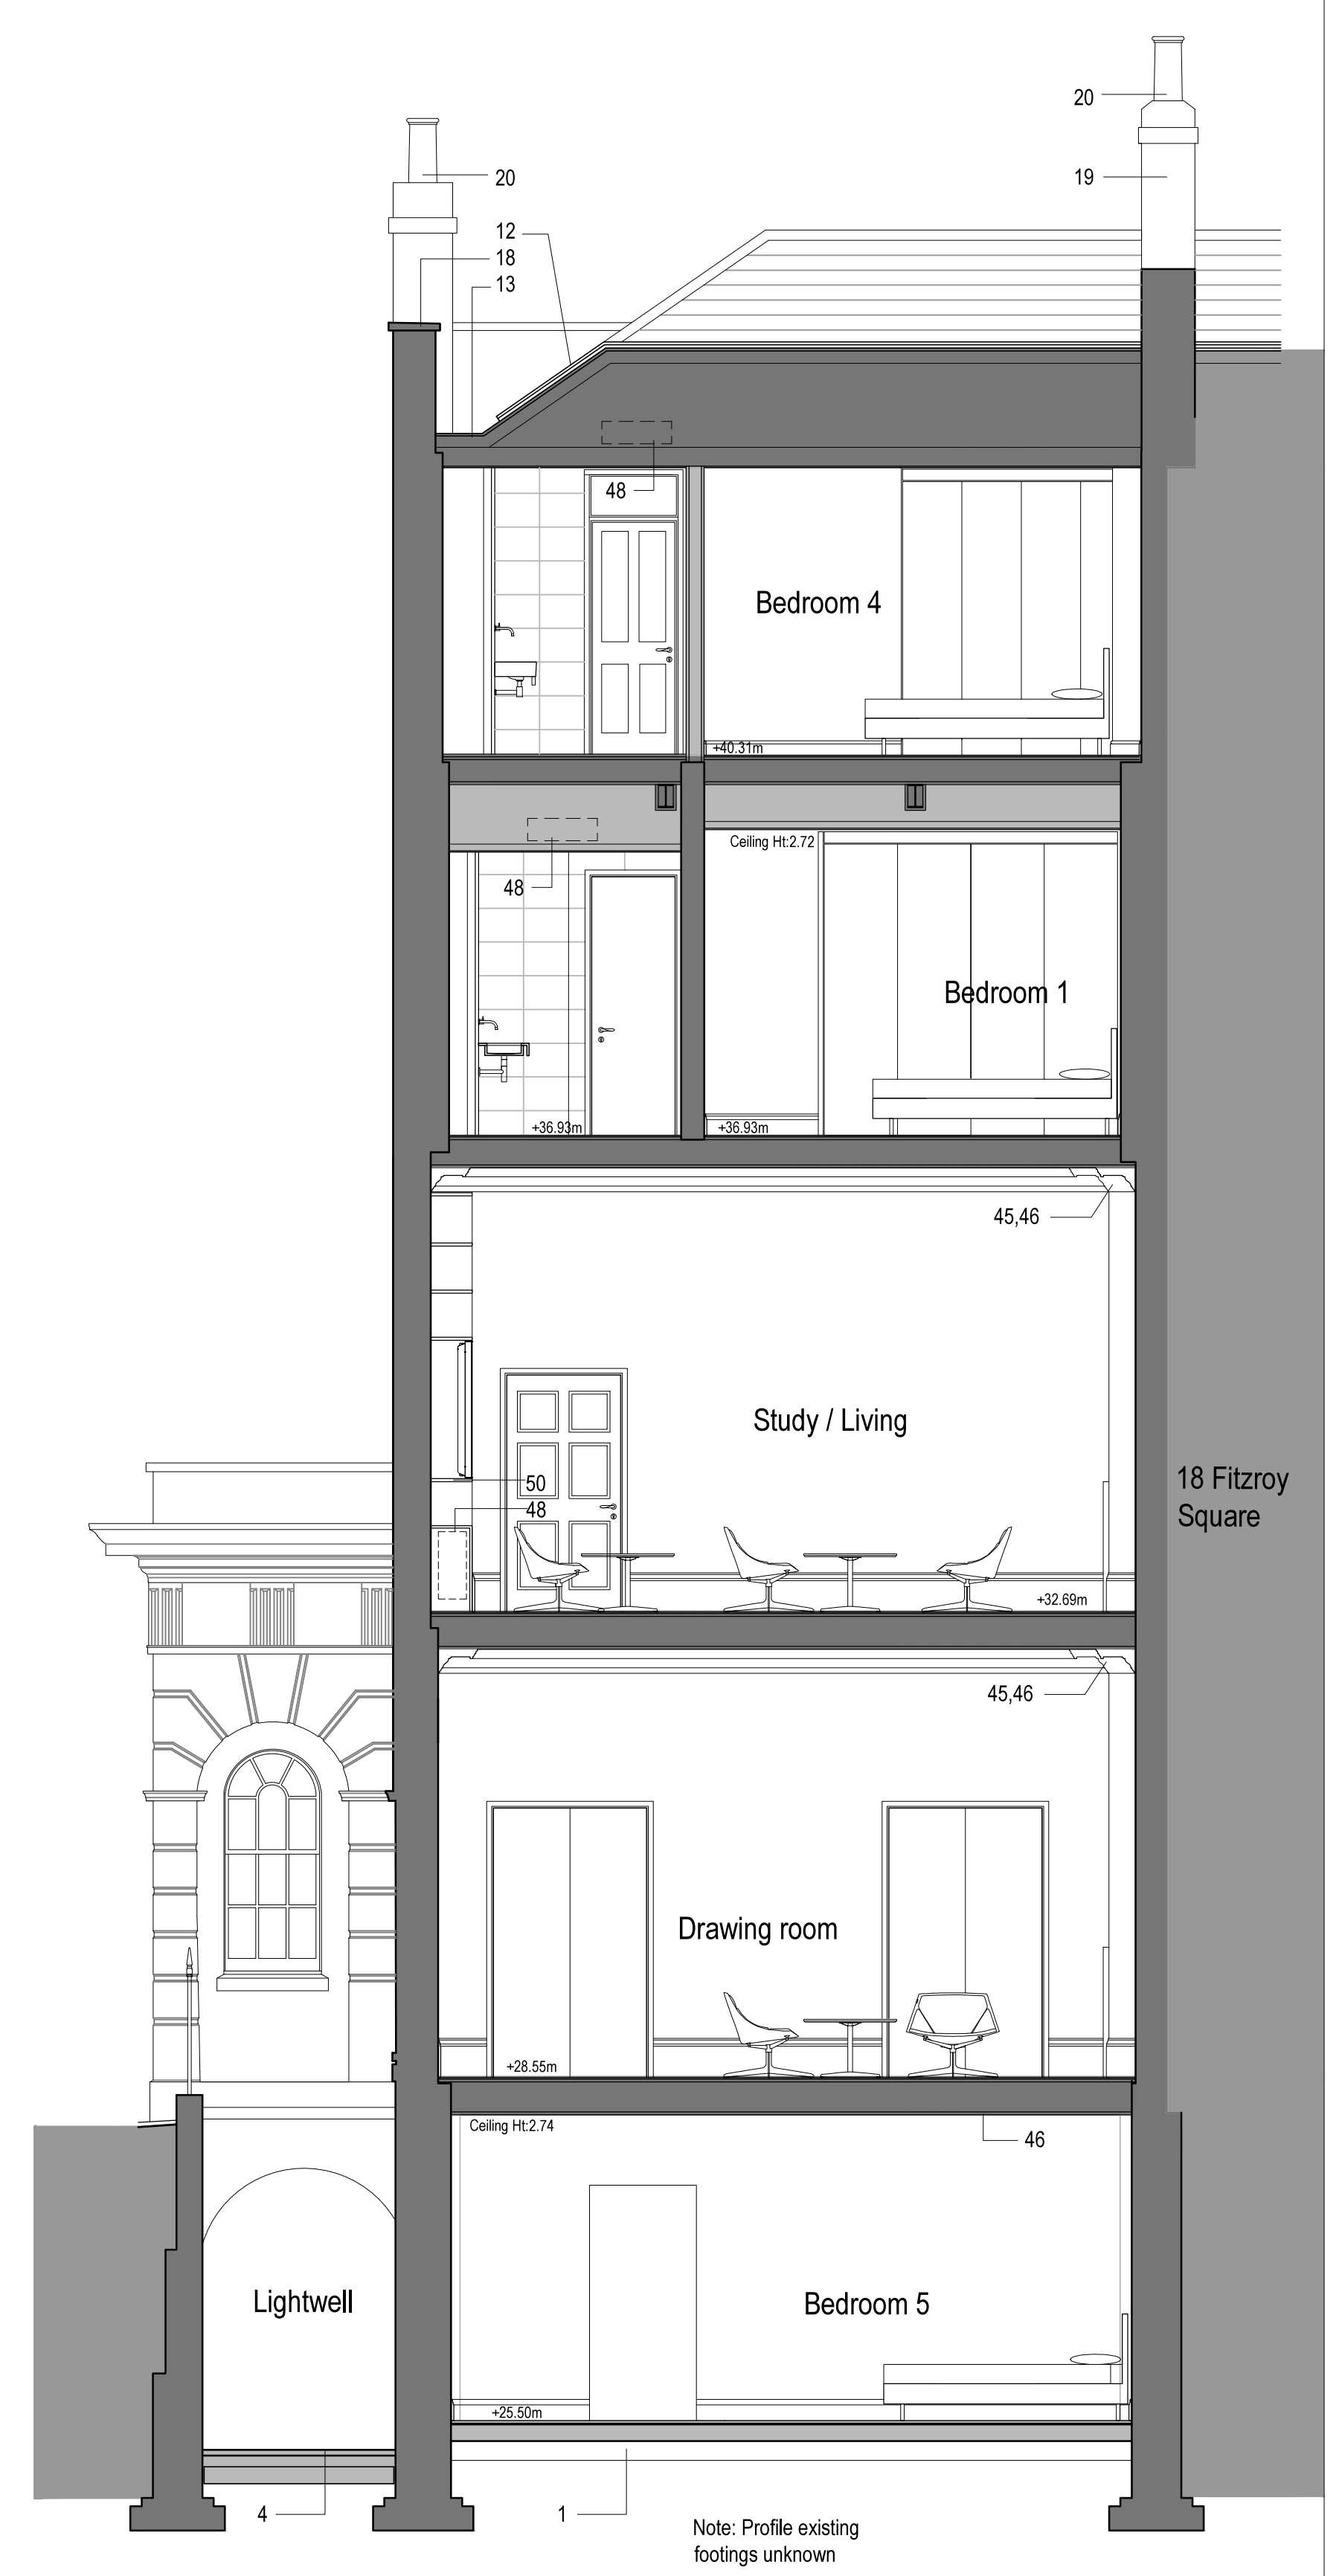

D Cross Section D as Proposed
PL_36

NOTE: UNLESS INDICATED, THIS DRAWING IS FOR INFORMATION ONLY. DO NOT SCALE. USE DIMENSIONS DIMENSIONS ONLY. ALL DIMENSIONS TO BE CHECKED ON SITE. IF IN DOUBT ASK.

PLANNING

0 5 25 50 75

REV	DATE	NOTE	REV	DATE	NOTE	REV	DATE	NOTE
P1	30.03.15	Issued for planning approval						
P2	21.07.15	Updated following LBC comments						

NOTES

For notation key refer to 14109_PL_38

Proposed

Existing Retained

CLIENT: **Tamara**

PROJECT NAME: 19 Fitzroy Square

DRAWING TITLE: Section A, B & D as Proposed

SCALE: 1:50 @A0

DATE: JUL 2015

ANDREW LETT ARCHITECTS
1 Eastfield Avenue, London SW16 1FD
T. +44(0)20 7486 6464 F. +44(0)20 7486 6467
E. email@andrewlettarchitects.com

DRAWING: 14113_PL_36

DATE: JUL 2015

REV: P2