


CORAM STREET SIDE ELEVATION AS EXISTING

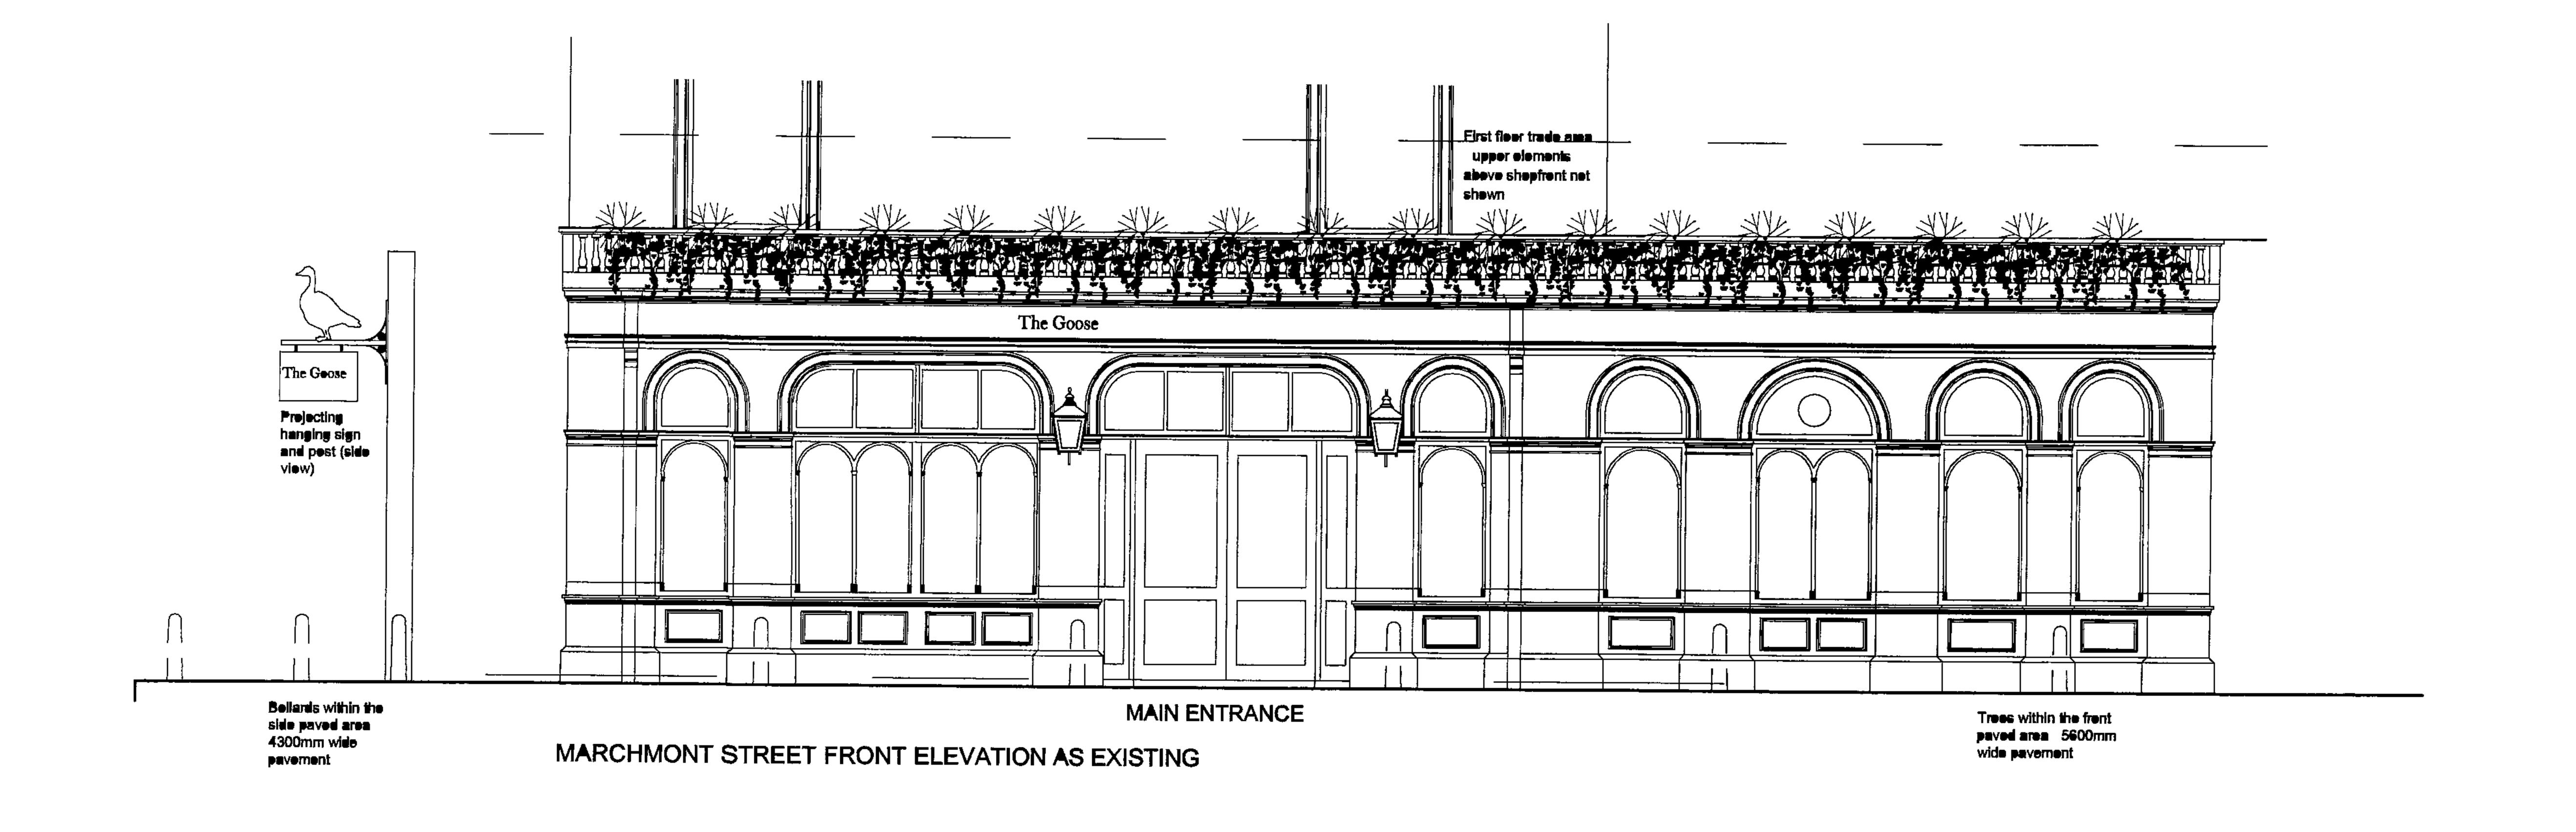

| Note

The Contractor is to check and verify all building and site dimensions levels and sewer invert levels at connection points before work starts

The drawing must be read with and checked against any structural engineers and other specialist drawing provided

The Contractor is to comply in all respects with the current building regulations whether or not specifically stated on these drawings

This drawing is not intended to show details of foundations or ground conditions. Each area of ground relied upon to support the structure depicted must be investigated by the contractor and suitable methods of foundation must be provided.

This drawing is to be read in

conjunction with any relevant standard details or specifications supplied by the client
Do Not Scale
Dimensions onsite and all equipment to be verified prior to work commencing
This drawing is the property of Sepang
Design and copyright is reserved by them the drawing is issued on condition that it is not copied or disclosed by or lent to any unauthorized persons without prior consent in writing by Sepang Design.

| Revision | Date | Ammendment |
|---------------------------------------|--|--|
| | | |
| | | |
| | | · · · · · · · · · · · · · · · · · · · |
| | | |
| · · · · · · · · · · · · · · · · · · · | | <u>-</u> |
| · · · · · · · · · · · · · · · · · · · | | · |
| | - | -, <u> </u> |
| | | · |
| | | |
| · <u>···</u> | | |
| | | |
| - | | · |
| _ | | - |
| ··· | | |
| | | |
| | | ··· |
| | _ | " · |
| | | |
| | | · · · · · · · · · · · · · · · · · · · |
| | | |
| · · · · · · · · · · · · · · · · · · · | | · |
| · | | |
| | ~ | · · · · · · · · · · · · · · · · · · · |
| | | - |
| | | - |
| <u> </u> | | <u> </u> |
| | | |
| | | |
| | | . |
| | <u> </u> | <u>. </u> |

SEPANG

DESIGN

STUDIO 24
COLMANS WHARF
45 MORRIS ROAD
LONDON
E14 6PA

Tel 020 7537 4328

Mobile 07919 440118

Email carol@sepangdesign.com

| 1 | l l | |
|---|-----|-------------------|
| | | MITCHELLS & BUTLE |


THE GOOSE

BLOOMSBURY

Drawing

EXISTING ELEVATIONS

scale
1/50
31 05 06

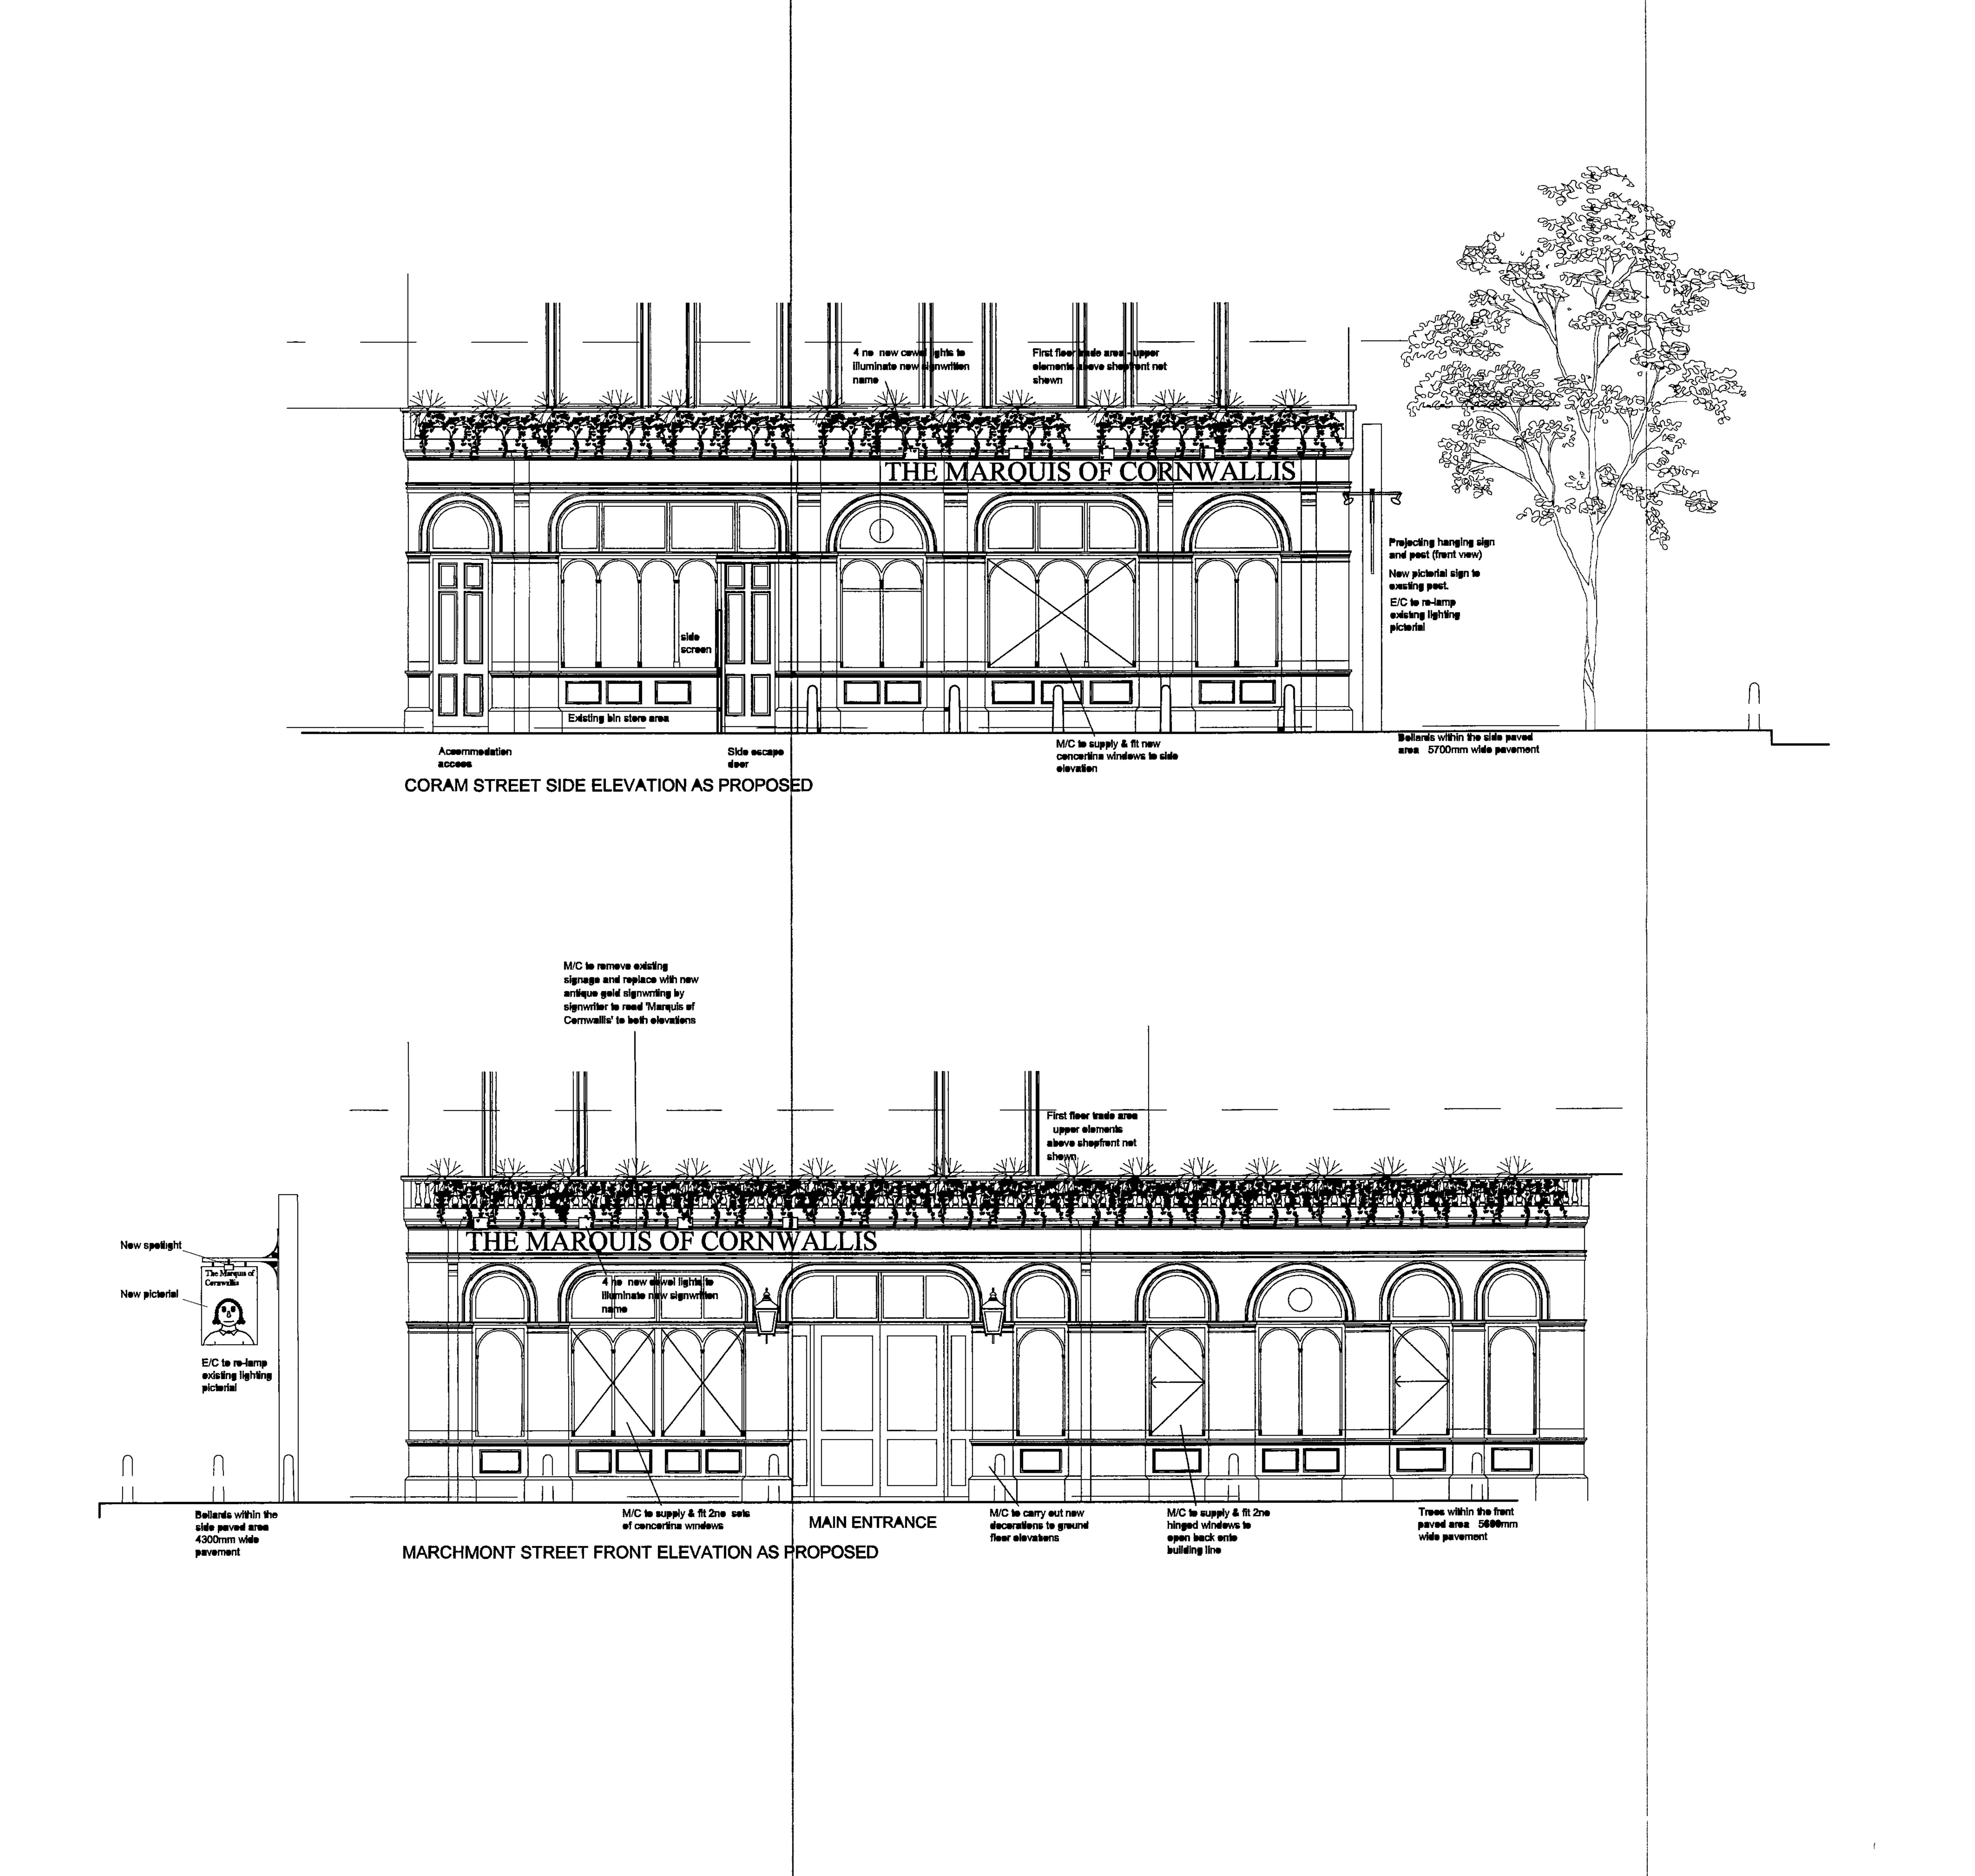

_ _ _ _ _ ___

| | | Note

building and site dimensions levels and sewer invert levels at connection points before work starts

The drawing must be read with and checked against any structural

checked against any structural engineers and other specialist drawings provided

he Contractor is to comply in all espects with the current building egulations whether or not specifically tated on these drawings.

This drawing is not intended to show details of foundations or ground conditions. Each area of ground relied upon to support the structure depicted must be investigated by the contractor and suitable methods of foundation must be provided.

This drawing is to be read in conjunction with any relevant standard details or specifications supplied by the client Do Not Scale

Dimensions onsite and all equipment to be verified prior to work commencing. This drawing is the property of Sepang Design and copyright is reserved by them, the drawing is issued on condition that it is not copied or disclosed by or lent to any unauthorized persons without prior consent in writing by Sepang Design.

| Revision | Date | Ammenement |
|----------|--|---------------------------------------|
| A | 8 8 06 | SPOTLIGHT SHOWN |
| | | |
| · | · | |
| | | |
| | | |
| | | <u> </u> |
| | <u> </u> | <u></u> |
| | | |
| | | <u> </u> |
| | | |
| <u></u> | | 1 |
| | | |
| | + | |
| | | |
| | + | <u> </u> |
| | | |
| | <u> </u> | |
| | | |
| · | | |
| | | |
| | 1 | |
| | | <u> </u> |
| | | <u> </u> |
| | 1 | |
| | | |
| | | |
| | | |
| | | |
| | | · · · · · · · · · · · · · · · · · · · |
| | | |
| | | |
| | | |
| | .1 | 1 |

SEPANG

DESIGN

STUDIO 24
COLMANS WHARF
45 MORRIS ROAD
LONDON
E14 6PA

Tel 020 7537 4328

Mobile 07919 440118

Email carol@sepangdesign.com

MITCHELLS & BUTLER

THE GOOSE

Drawing

ENVIRONMENT DEFT

- 5 AUG 2666

RECEIVED

PROPOSED ELEVATIONS

BLOOMSBURY

1/100

31 05 06

SE 01 | re

