


CP02.404A EXISTING FACADE PLAN

CALTHORPE STREET

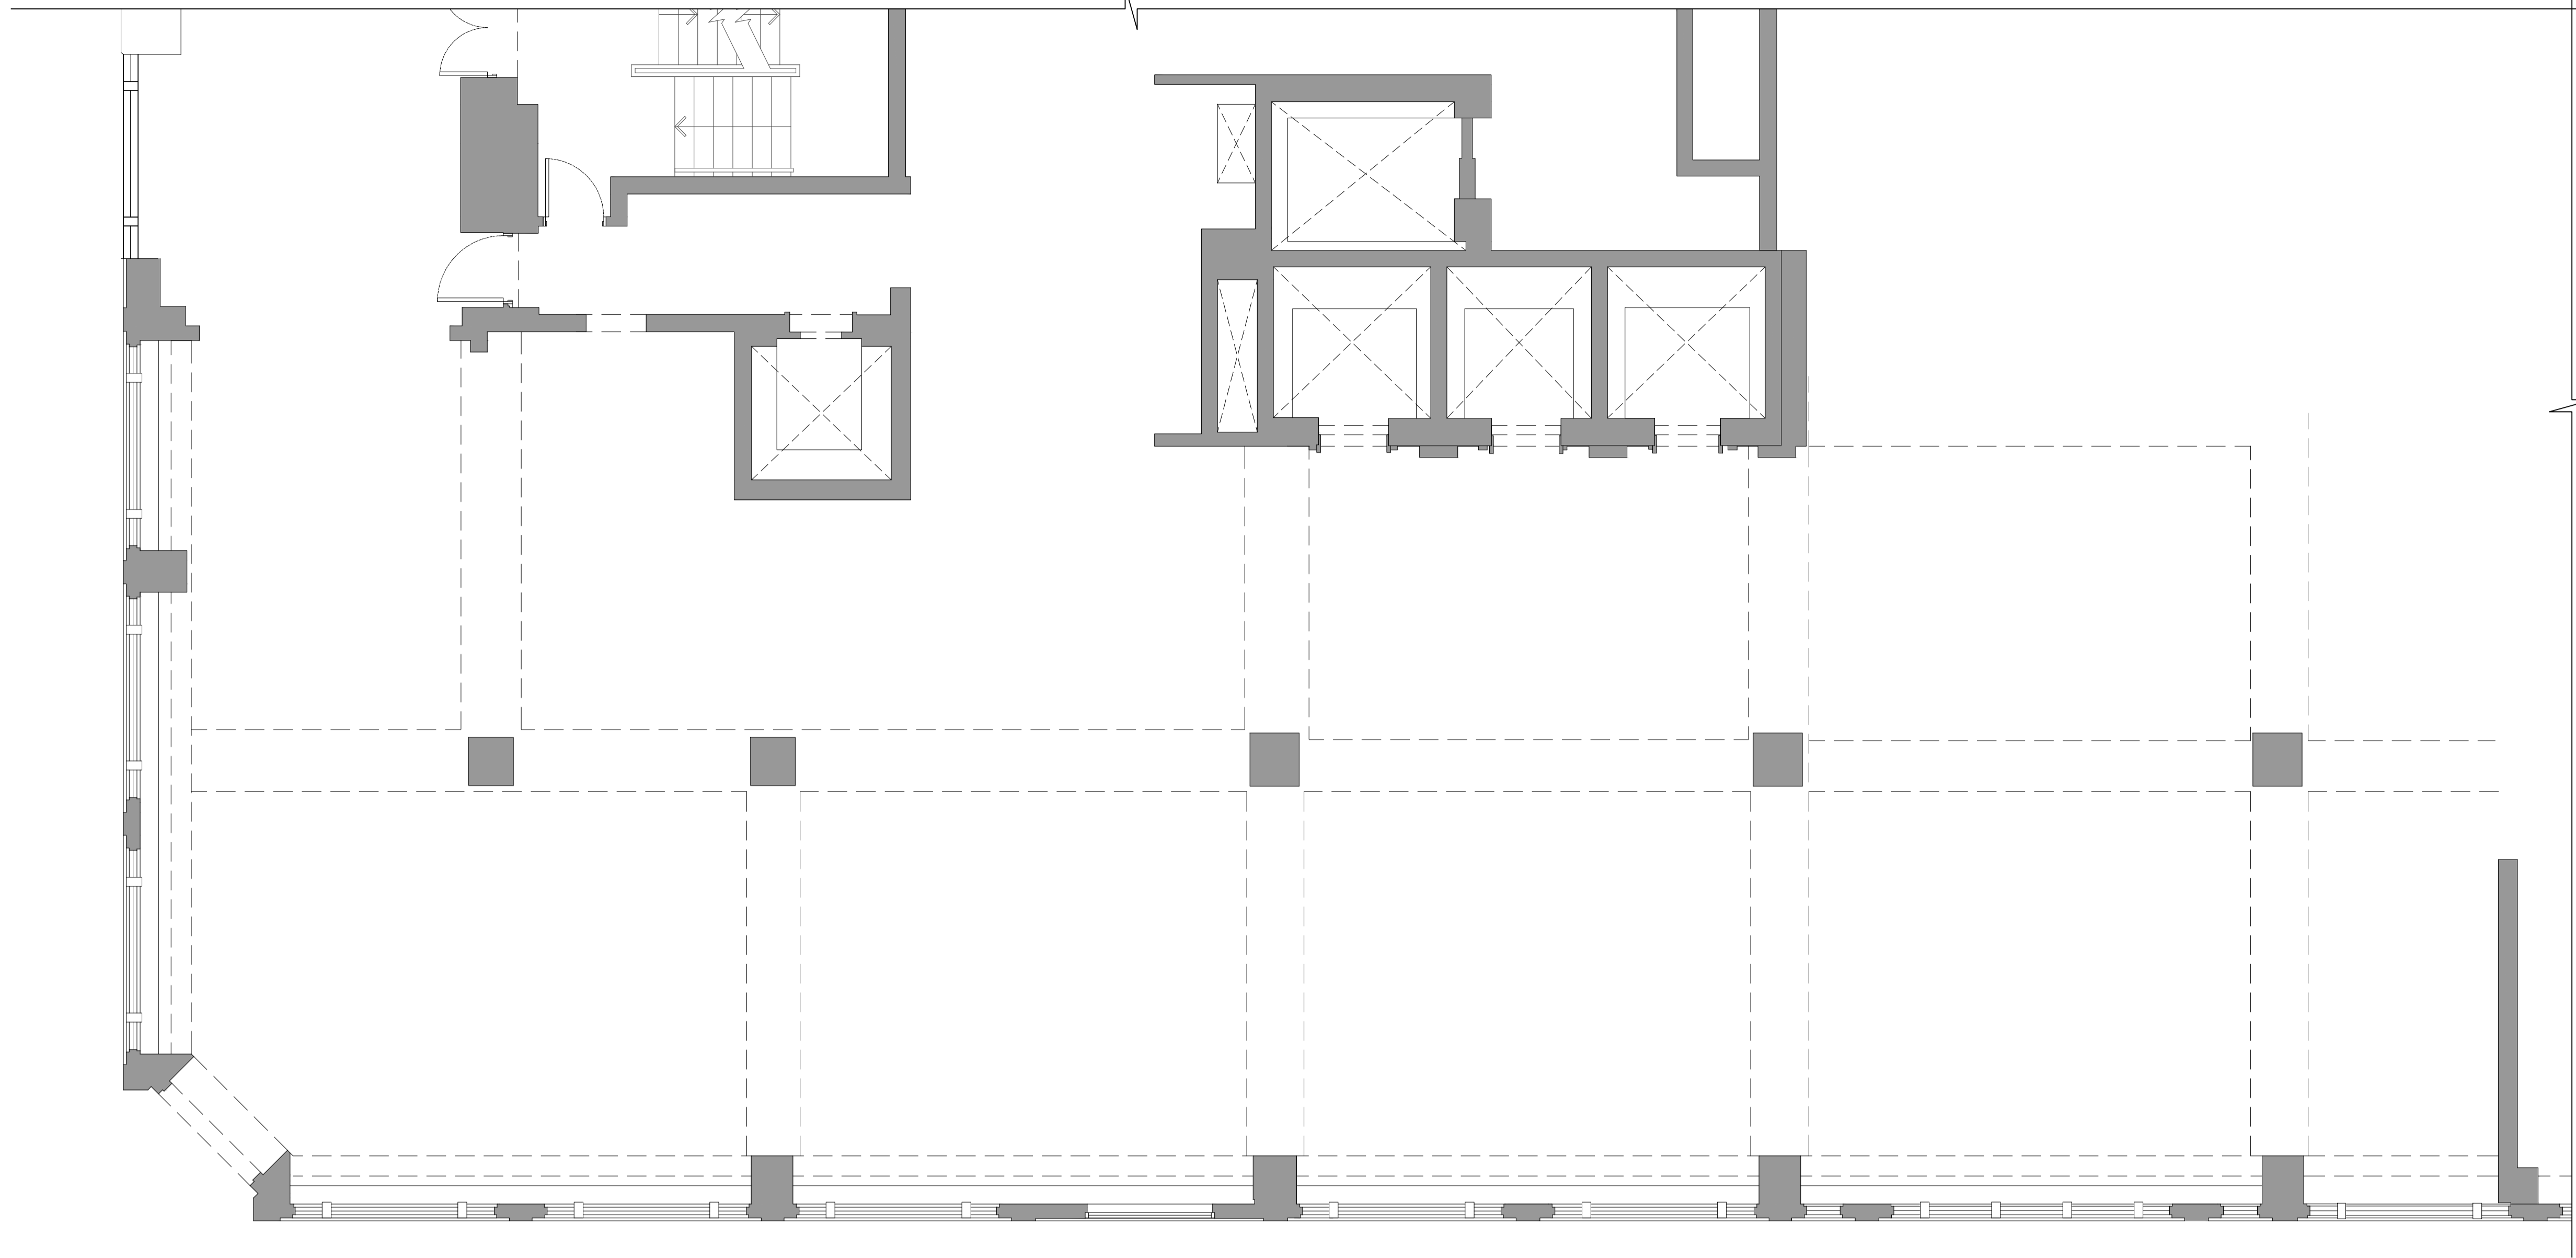

01 EXISTING FACADE PLAN
404 SCALE 1:50



KING'S CROSS ROAD

SUPERFUTURE2

51 Calthorpe Street
London WC1X 0HH
tel: +44 20 3397 1999
info@superfutures.co.uk

Revision			Revision		
Date	Issue	Notes	Date	Issue	Notes

1. IT IS THE CONTRACTOR'S RESPONSIBILITY TO ENSURE THAT DESIGN PRINCIPLES, CALCULATIONS, DRAWINGS AND FINAL CONSTRUCTION CONFORM TO THE CURRENT BUILDING REGULATIONS, THE CDM REGULATIONS, THE RELEVANT BRITISH OR EUROPEAN CODES OF PRACTICE AS APPROPRIATE.
 2. THE CONTRACTOR MUST VERIFY ALL SITE DIMENSIONS, DRAWINGS, DETAILS AND SPECIFICATIONS AND REPORT ANY DISCREPANCIES TO SUPERFUTURES BEFORE PROCEEDING WITH ANY WORK.
 3. ALL SPECIFIED ITEMS ARE TO BE INSTALLED IN ACCORDANCE WITH THE MANUFACTURER'S RECOMMENDATIONS.
 4. ALL DIMENSIONS ARE IN MILLIMETERS, DO NOT SCALE FROM THIS DRAWING.
 5. THE CONTRACTOR IS TO CHECK AND APPRAISE ALL DESIGN, FITTING AND CONSTRUCTION DETAILS TO ENSURE SUITABILITY, STABILITY AND STRENGTH FOR INTENDED APPLICATION AND OFFER ALTERNATIVES TO THE DESIGNER FOR APPROVAL.
 6. THIS DRAWING IS TO BE READ IN CONJUNCTION WITH THE OTHER RELEVANT CONSULTANTS DRAWINGS.
 7. COPYRIGHT OF SUPERFUTURES. MUST NOT BE REPRODUCED WITHOUT WRITTEN CONSENT.

Project	Scale	Date	Drawing number	Revision
CROWNE PLAZA_KING CROSS London	1:50 @ A1	18/12/15	CP02_404A	D
EXISTING FACADE PLAN				