


112.81+ Ridge
Height
Ref: SDA Drwg No.
251/PD/004

102.43+
1st FI
Ref: SDA Drwg No.
251/PD/003

99.52+
GR FI
Ref: SDA Drwg No.
251/PD/003

97.96+
BS FI
Ref: SDA Drwg No.
251/PD/003

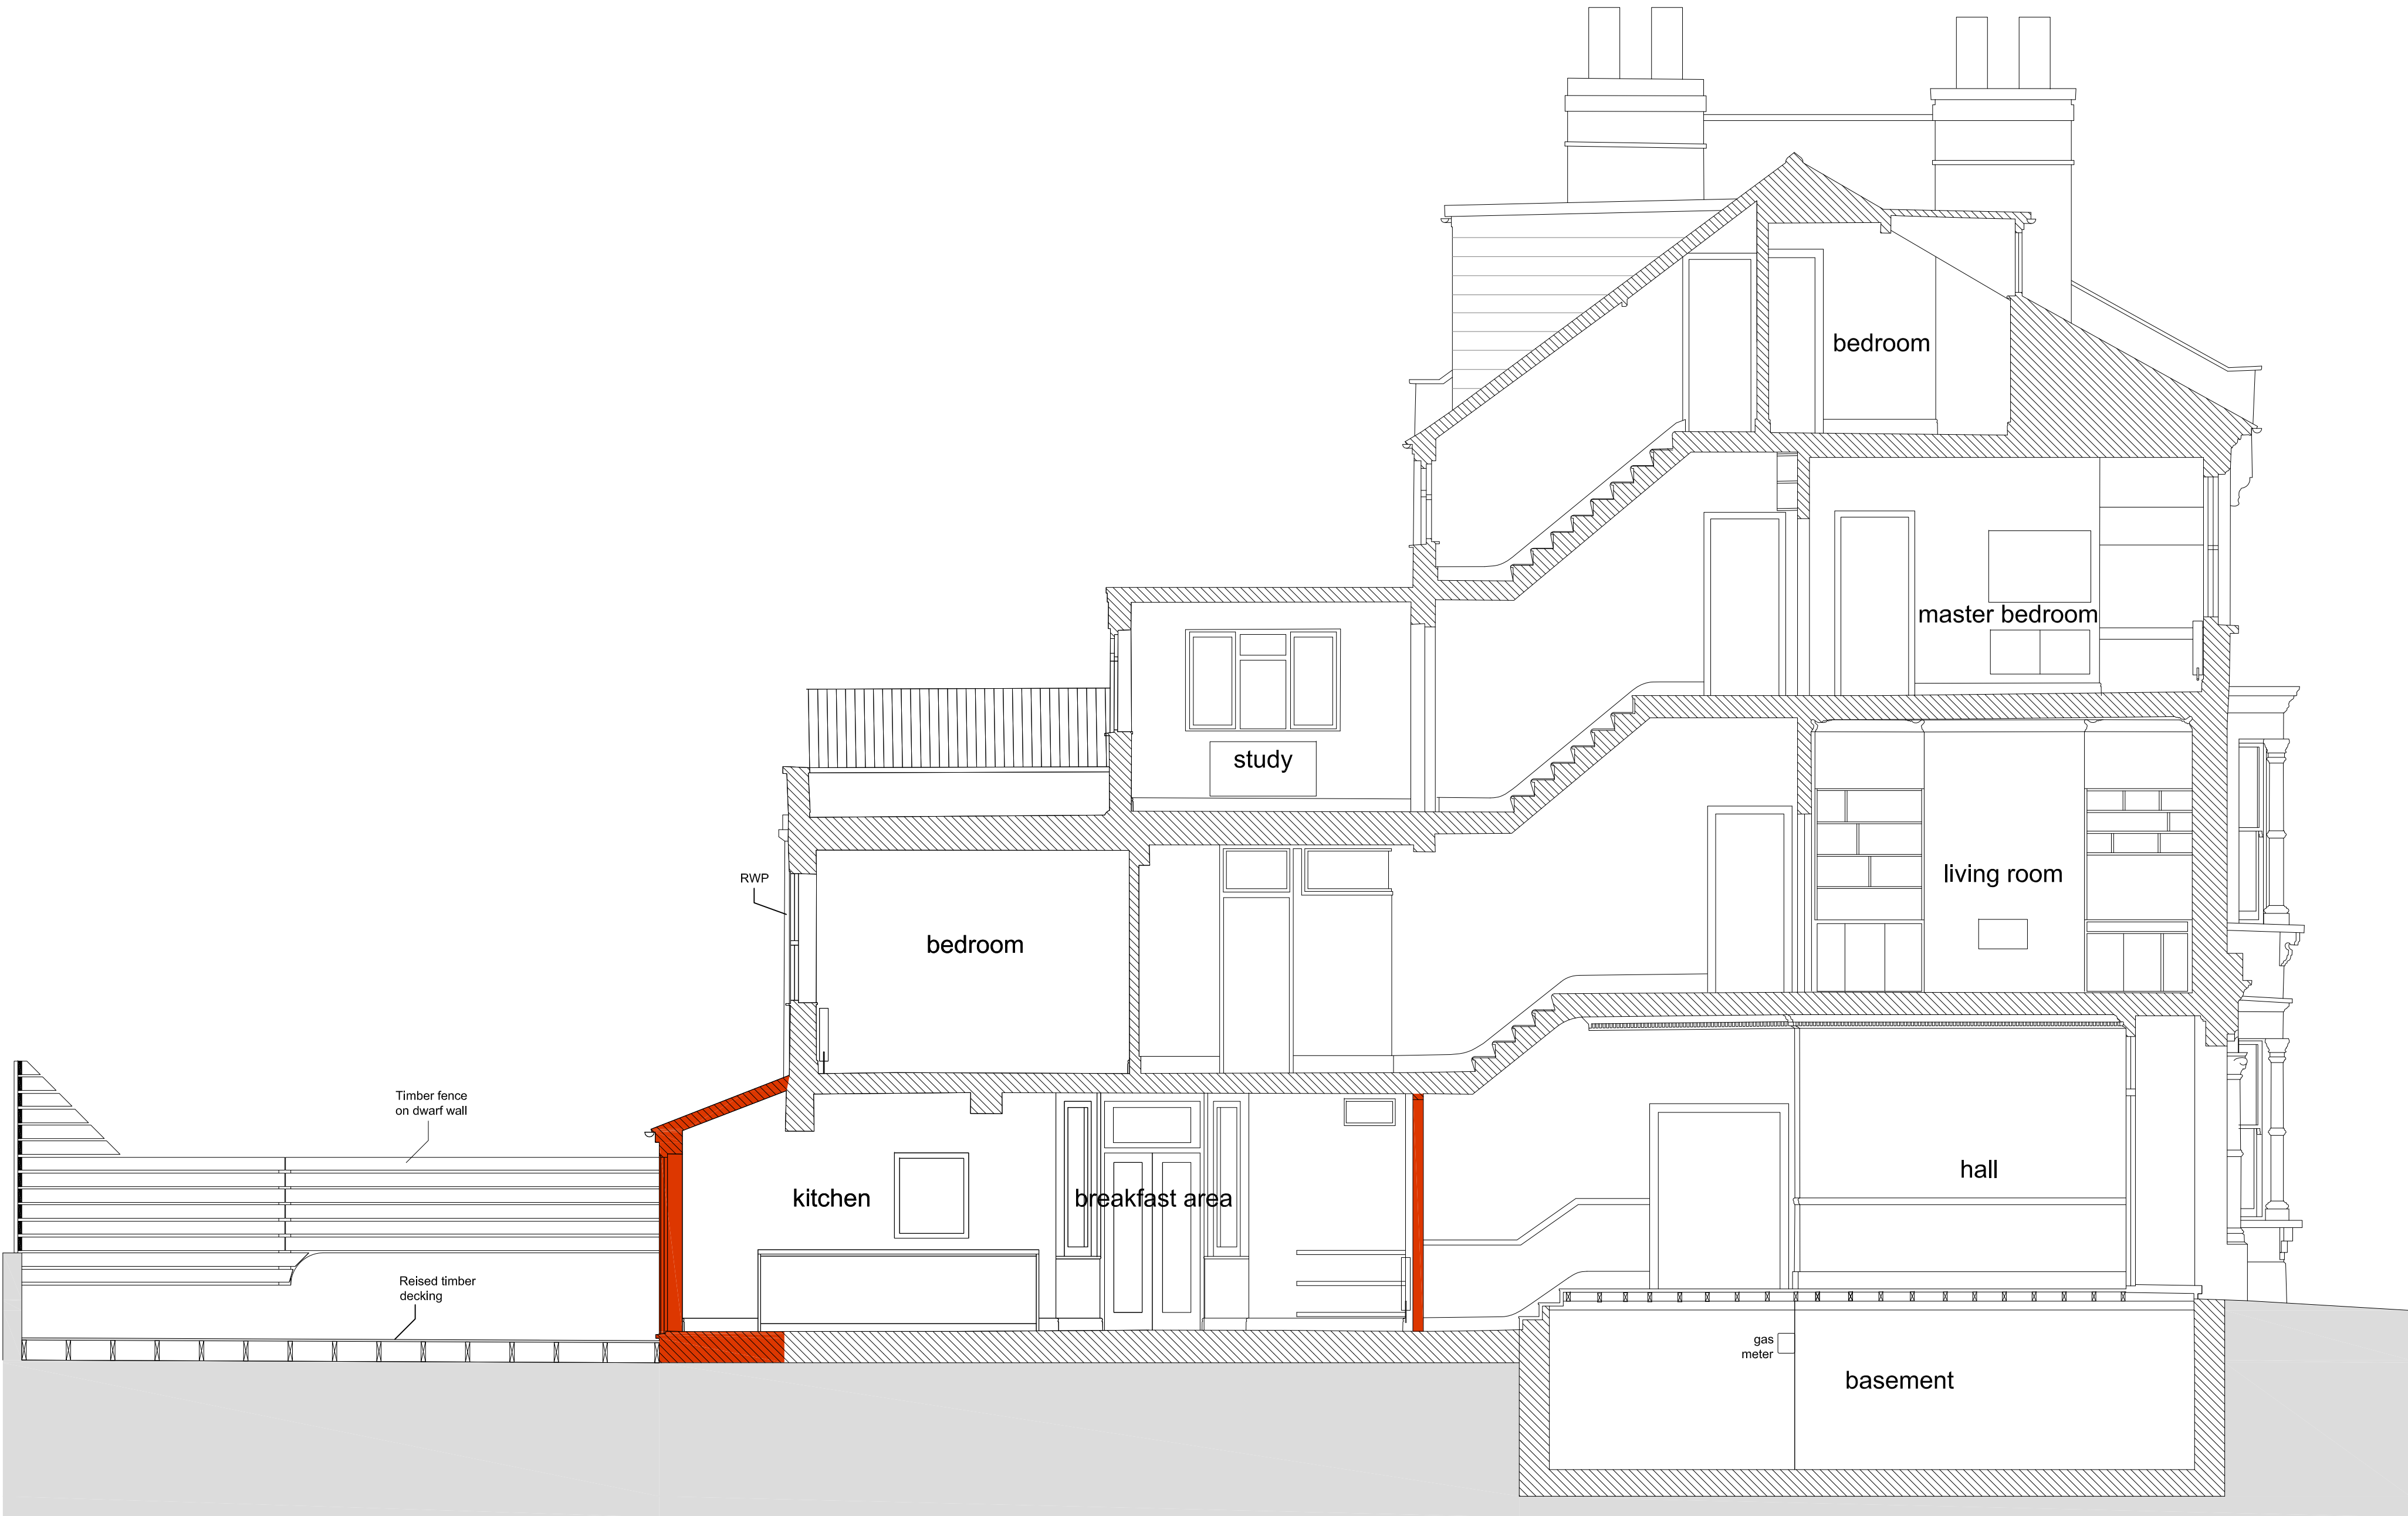

SECTION AA

No. 52 No. 54 No. 56

112.81+ Ridge
Height
Ref: SDA Drwg No.
251/PD/004

102.43+
1st FI
Ref: SDA Drwg No.
251/PD/003

99.52+
GR FI
Ref: SDA Drwg No.
251/PD/003

97.96+
BS FI
Ref: SDA Drwg No.
251/PD/003



SECTION BB

TO BE DEMOLISHED

EXISTING SECTIONS: AA & BB 1:50 @ A1 / 1:100 @ A3

BASED ON MEASURED SURVEY BY "ELECTRONIC ARCHITECTURE LTD"			
JOB TITLE 54 Shirelock Road London, NW3 2HS	JOB NO. 251	DRWG. TITLE Existing Sections: AA & BB	STATUS RIBA Stage 2 / Planning Application
		DRWG. NO. 251 / PD / 006 (A1 ORIGINAL FORMAT)	REV. SCALE: 1:50@A1 1:100@A3
Studiosdownie	TEL: +44 (0) 20 7299 7766	All dimensions to be checked on site by the Contractor and confirmed with the Architect prior to construction. Do not scale off this drawing.	Drawn by: LC
ARCHITECTS LLP	info@studiosdownie.com		DATE: 05/08/16