




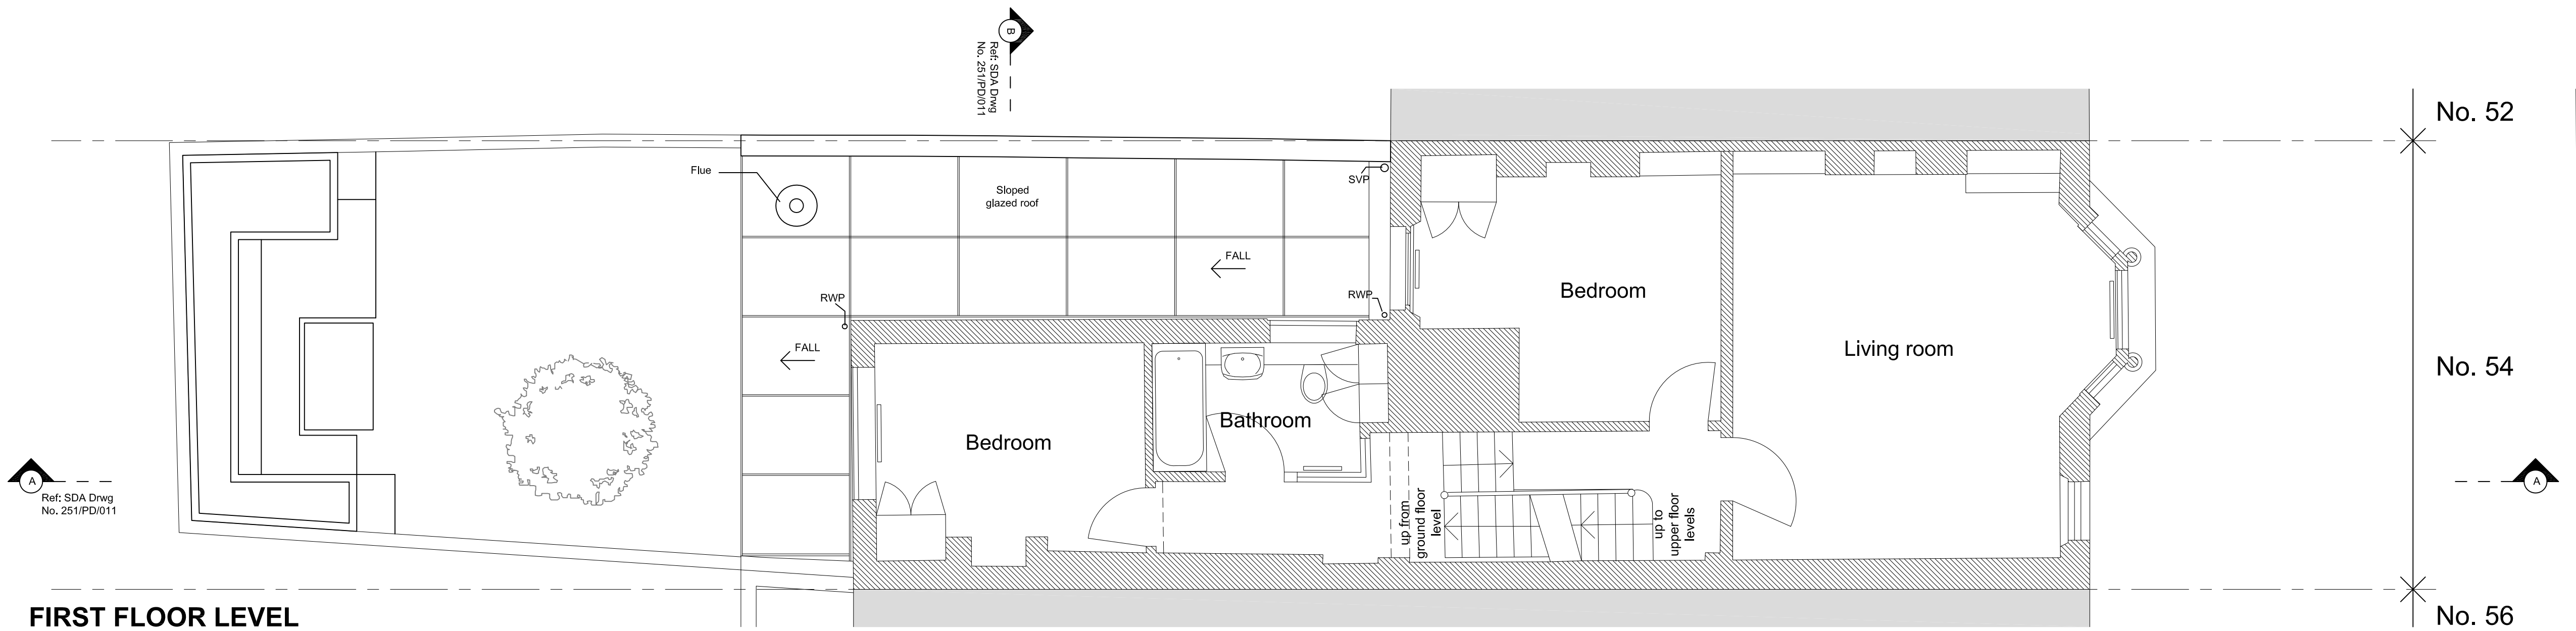

FIRST FLOOR LEVEL

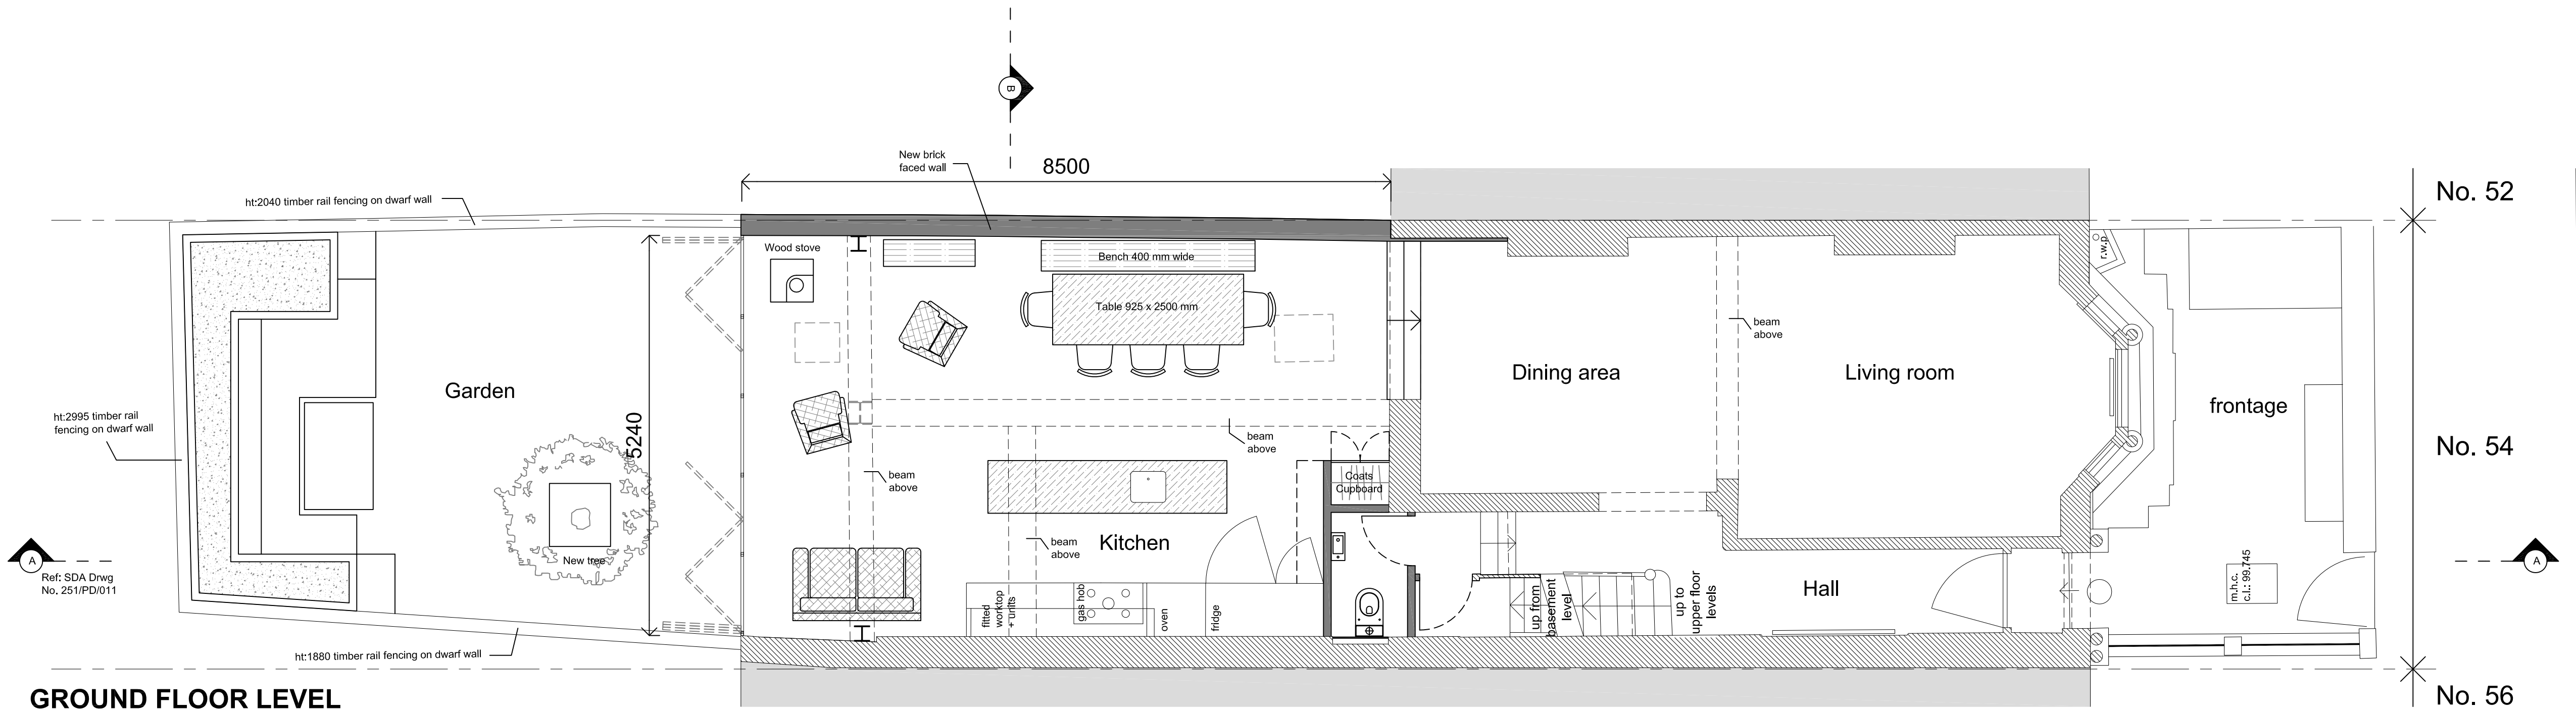

GROUND FLOOR LEVEL

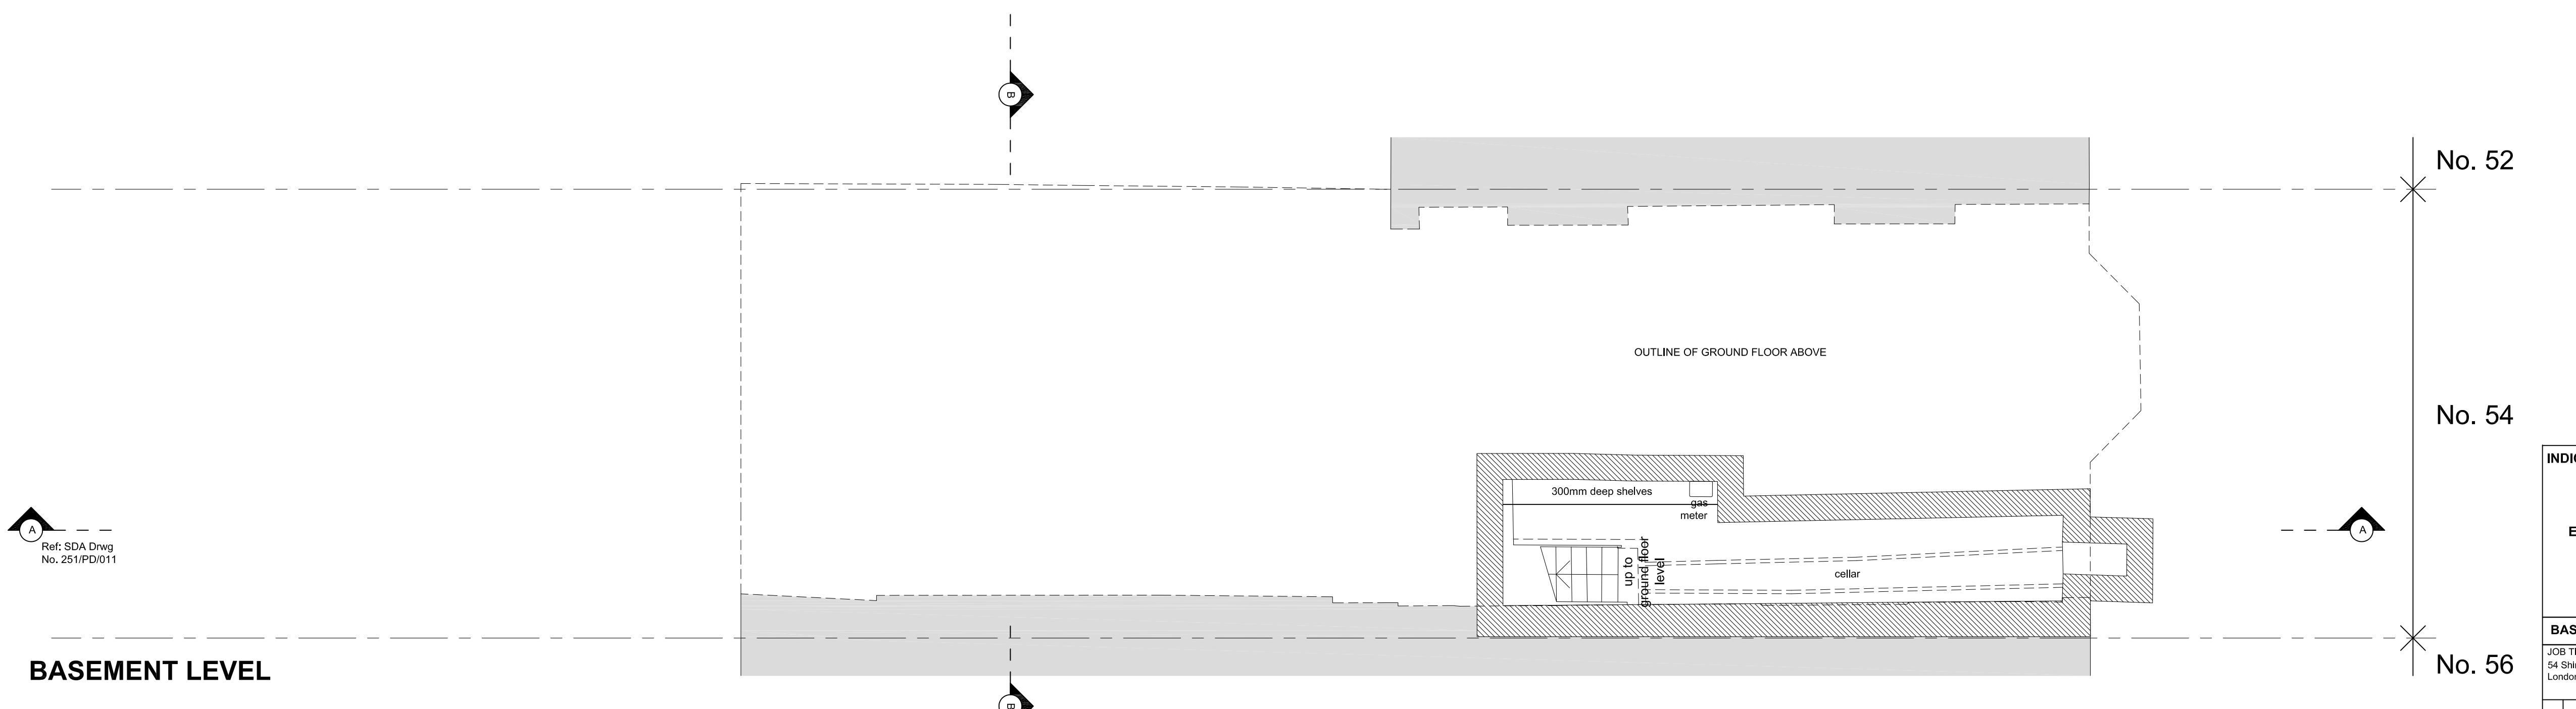

BASEMENT LEVEL

PROPOSED PLANS: BASEMENT, GROUND FLOOR & FIRST FLOOR 1:50 @ A1 / 1:100 @ A3

INDICATIVE NORTH SOUTH EAST NORTH WEST			
BASED ON MEASURED SURVEY BY "ELECTRONIC ARCHITECTURE LTD"			
JOB TITLE 54 Sherlock Road London, NW3 2HS	JOB NO. 251	DRWG. TITLE Proposed Plans: Basement, Ground Floor & First Floor	STATUS RIBA Stage 2 / Planning Application
DRWG. NO. 251 / PD / 008 (A1 ORIGINAL FORMAT)		REV. LC	SCALE: 1:50@A1 1:100@A3
Studiowornie ARCHITECTS LLP		TEL: +44 (0) 20 7299 7766 info@studiowornie.com	Drawn by: DATE: 05/08/16