



Section B-B as Proposed 1:50

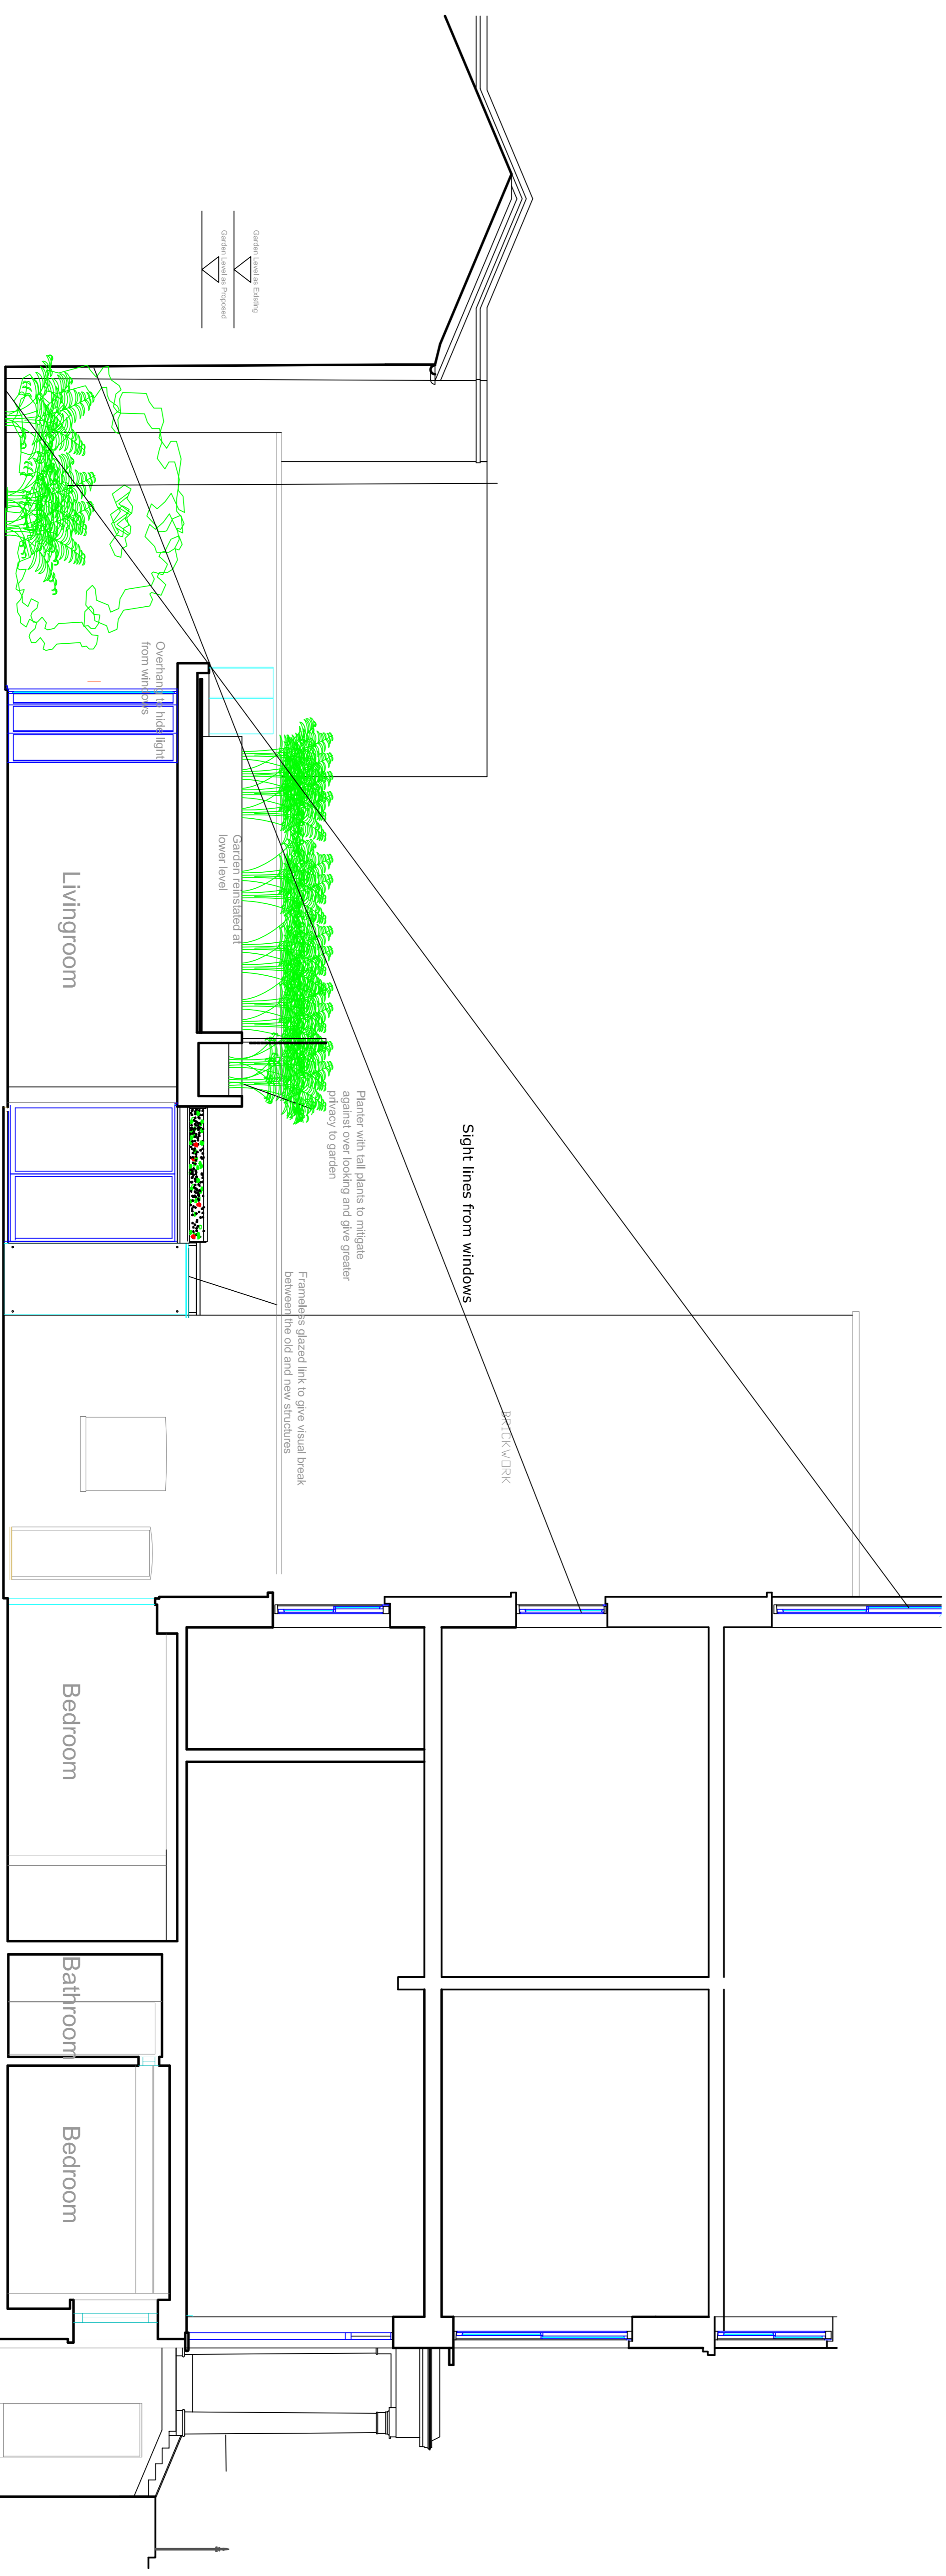


Section A-A as Proposed 1:50

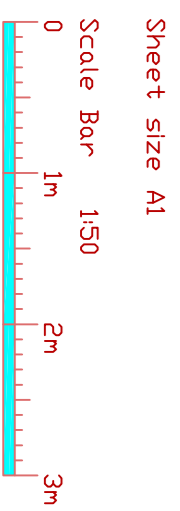

Sheet size A1
Scale Bar 1:50

Rev B -Sedum roof to link
-Feb 16
Rev A -Revised scheme removing garden structure and reduction in size-May 15

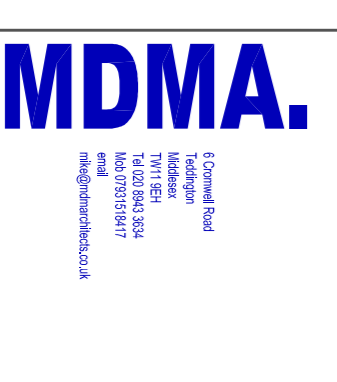

Project	Lower Ground Flat 9 St Georges Terrace
Client	Revised Section A-A as Proposed
Scale	1:50
Date	6/7/2007
Rev	A B