


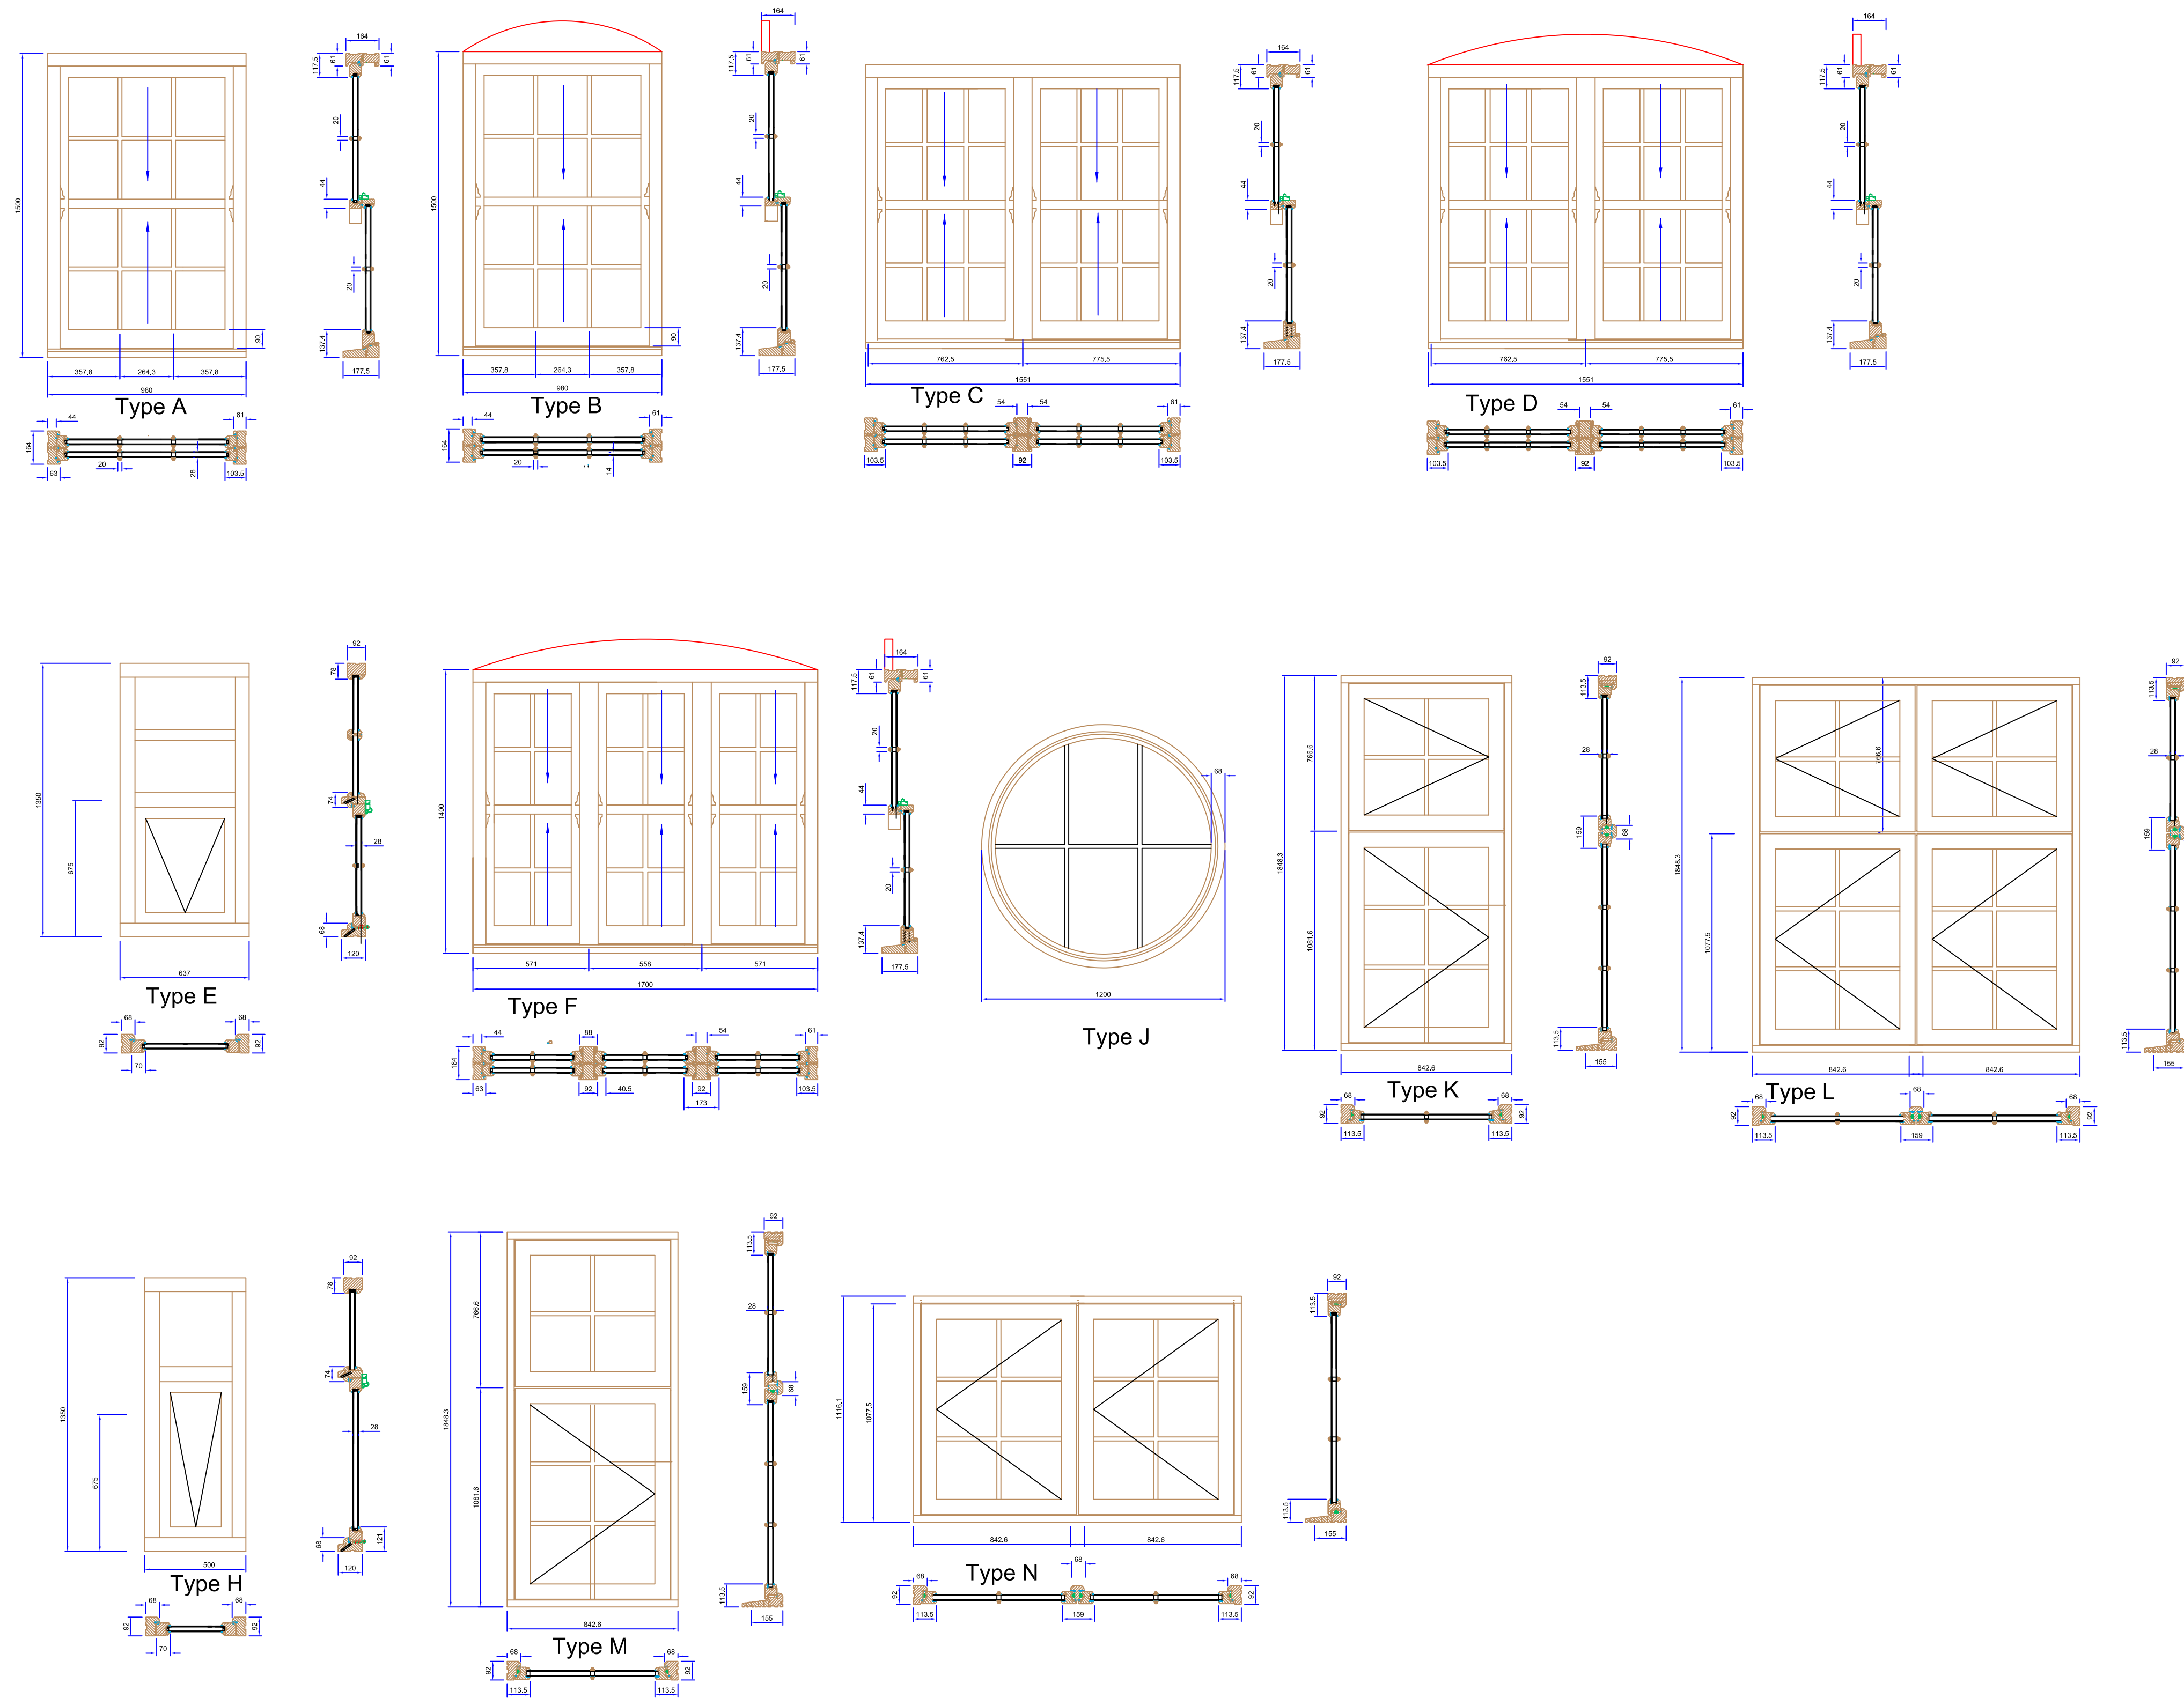

A	28MM glass and new horn design Mullion changed	DETAIL 21.08.15	PH
REV	CHANGE	DATE	BY



Arden Windows Ltd,
Arden House,
Sparkbrook Street, Coventry CV1 5ST.
Tel. 02476 623423
Fax. 02476 237317
www.ardenwindows.net

ELEVATION & SECTIONAL
DRAWING DESIGNS FOR
LAKEHOUSE CONTRACTS
REF : 1-86 FLAXMAN COURT.

Drawn By SB	Approved By	Dated 21.09.2015
-----------------------	-------------	----------------------------

DRG No PH921	
SHEET 01	Issue C
SCALE A1 - 1:20 A3 - NTS	