
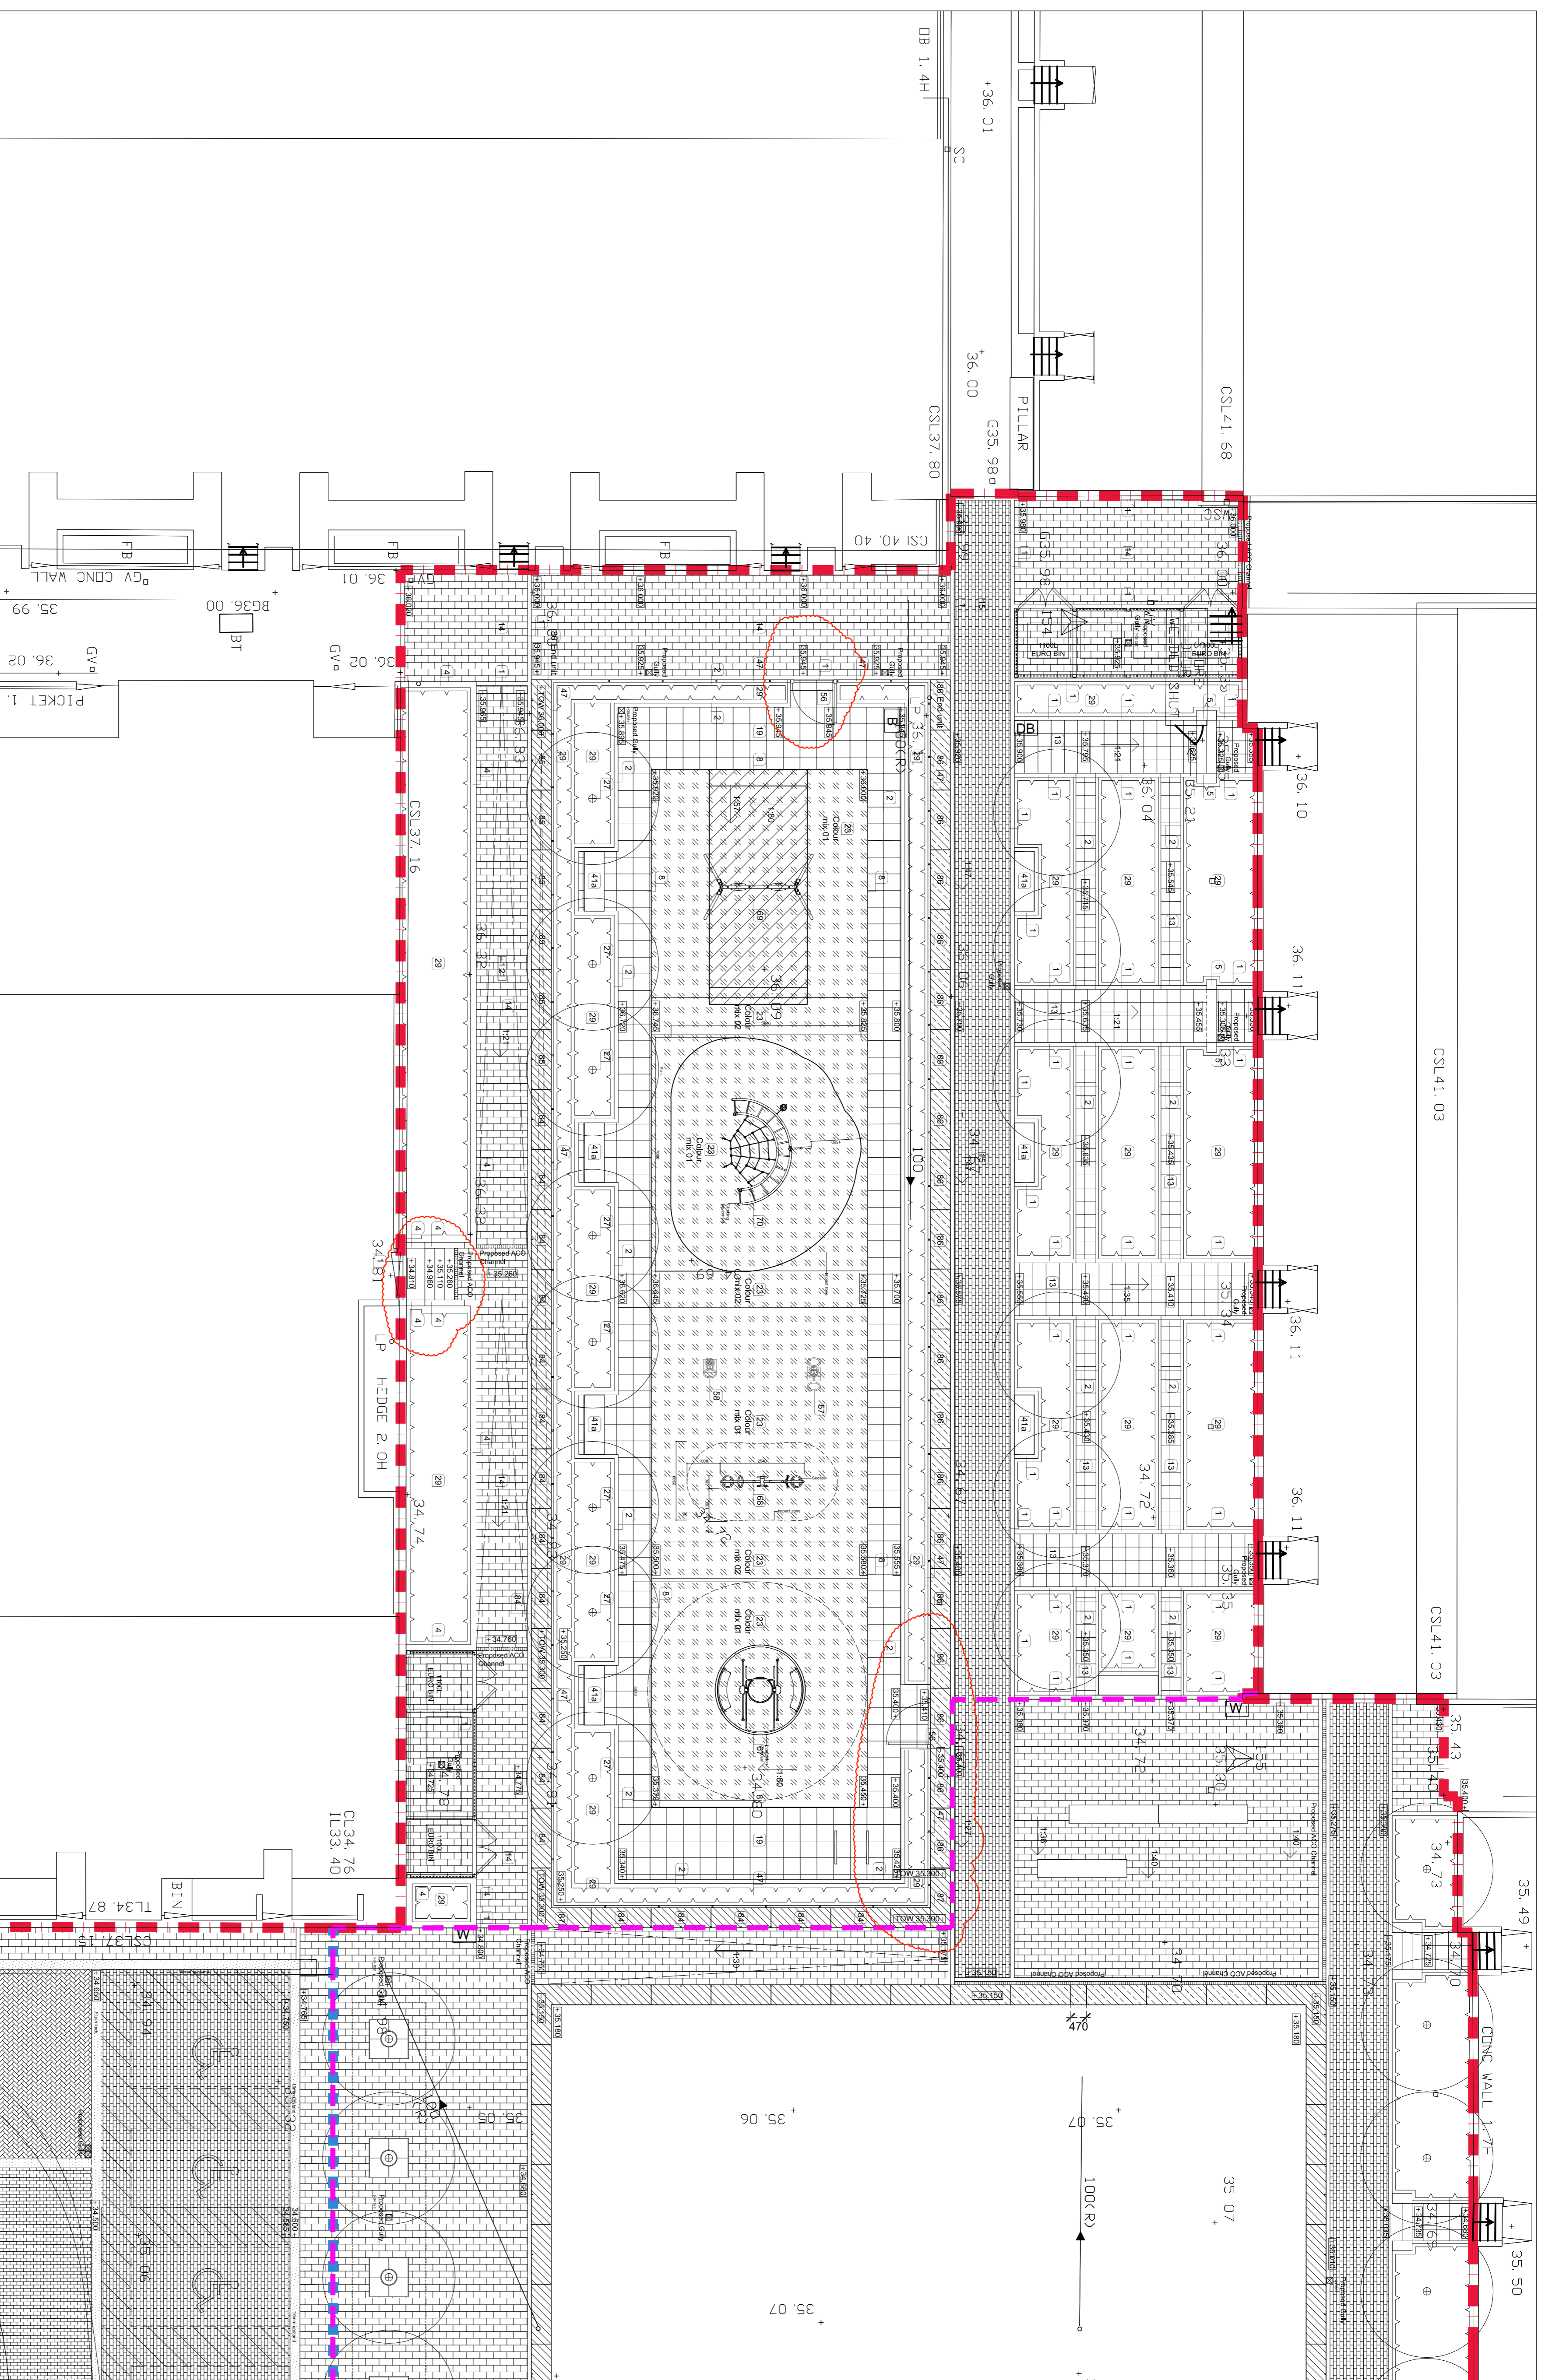


NOTES

- The contractor is responsible for checking dimensions, tolerances and reference. Any discrepancy to be verified with the Architect before proceeding with the works.
- Where an item is covered by drawings to different scales the larger scale drawing shall control.
- Do not scale drawings. Figured dimensions to be worked to in all cases.

CDM Regulations 2007

All current drawings and specifications for the project must be read in conjunction with the Designer's Hazard and Environmental Assessment (HEA).

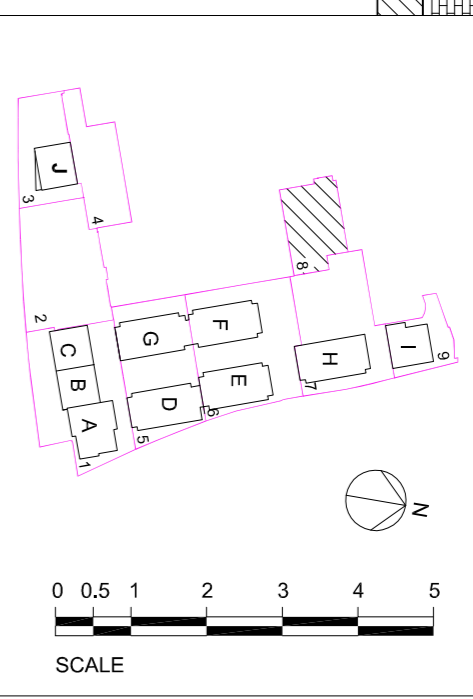

KEY

- Site boundary
- Adoptable Boundary (IS of Common Highways)
- Construction Boundary (within the Planning Application Boundary)

ADOPTABLE CARPARKWAY

1. For all areas and paving refer to drawing AA1692C/3.1/217 (Details 1-12)
2. PCC Block paving to private driveways & new garages, 400x600mm
10. Central

HARD LANDSCAPE

21. New concrete paving to private driveways & new garages, 400x600mm
22. General strip to building edge
23. Safety Surface to Bay Spaces
24. Concrete paving on motor pad

SOFT LANDSCAPE

25. Tree in Adoptable Carparkway
26. Tree in Adoptable Carparkway
27. Tree in Soft Landscape
28. Tree in Soft Landscape
STREET FURNITURE

42. Removable bollards
43. Removable bollards
44. Bollard
45. Bollard
BOUNDARY TREATMENTS

43. Metal railing to private driveway (700mm)
44. Metal railing to private driveway (700mm)
CONCRETE BLOCK UNITS

84. Large block unit - step
85. Medium block unit - step
86. Small block unit - step
87. Large block corner unit - wall
88. Medium block corner unit - wall
89. Small block corner unit - wall

LIGHTING & CCTV

76. In-ground edge light
77. In-ground edge light
DRAINAGE

68. Gully
69. Gully
drawing no AA1692C/3.1/217

scale @ A1 1/100

drawn PW

checked AJ

date MAR 2014

PROJECT MAIDEN LANE

EXTERNAL WORKS: GENERAL ARRANGEMENT 8

PLAY AREA

































