


Do not scale from this drawing
All dimensions to be checked on site

Notes:




ELEVATION 16

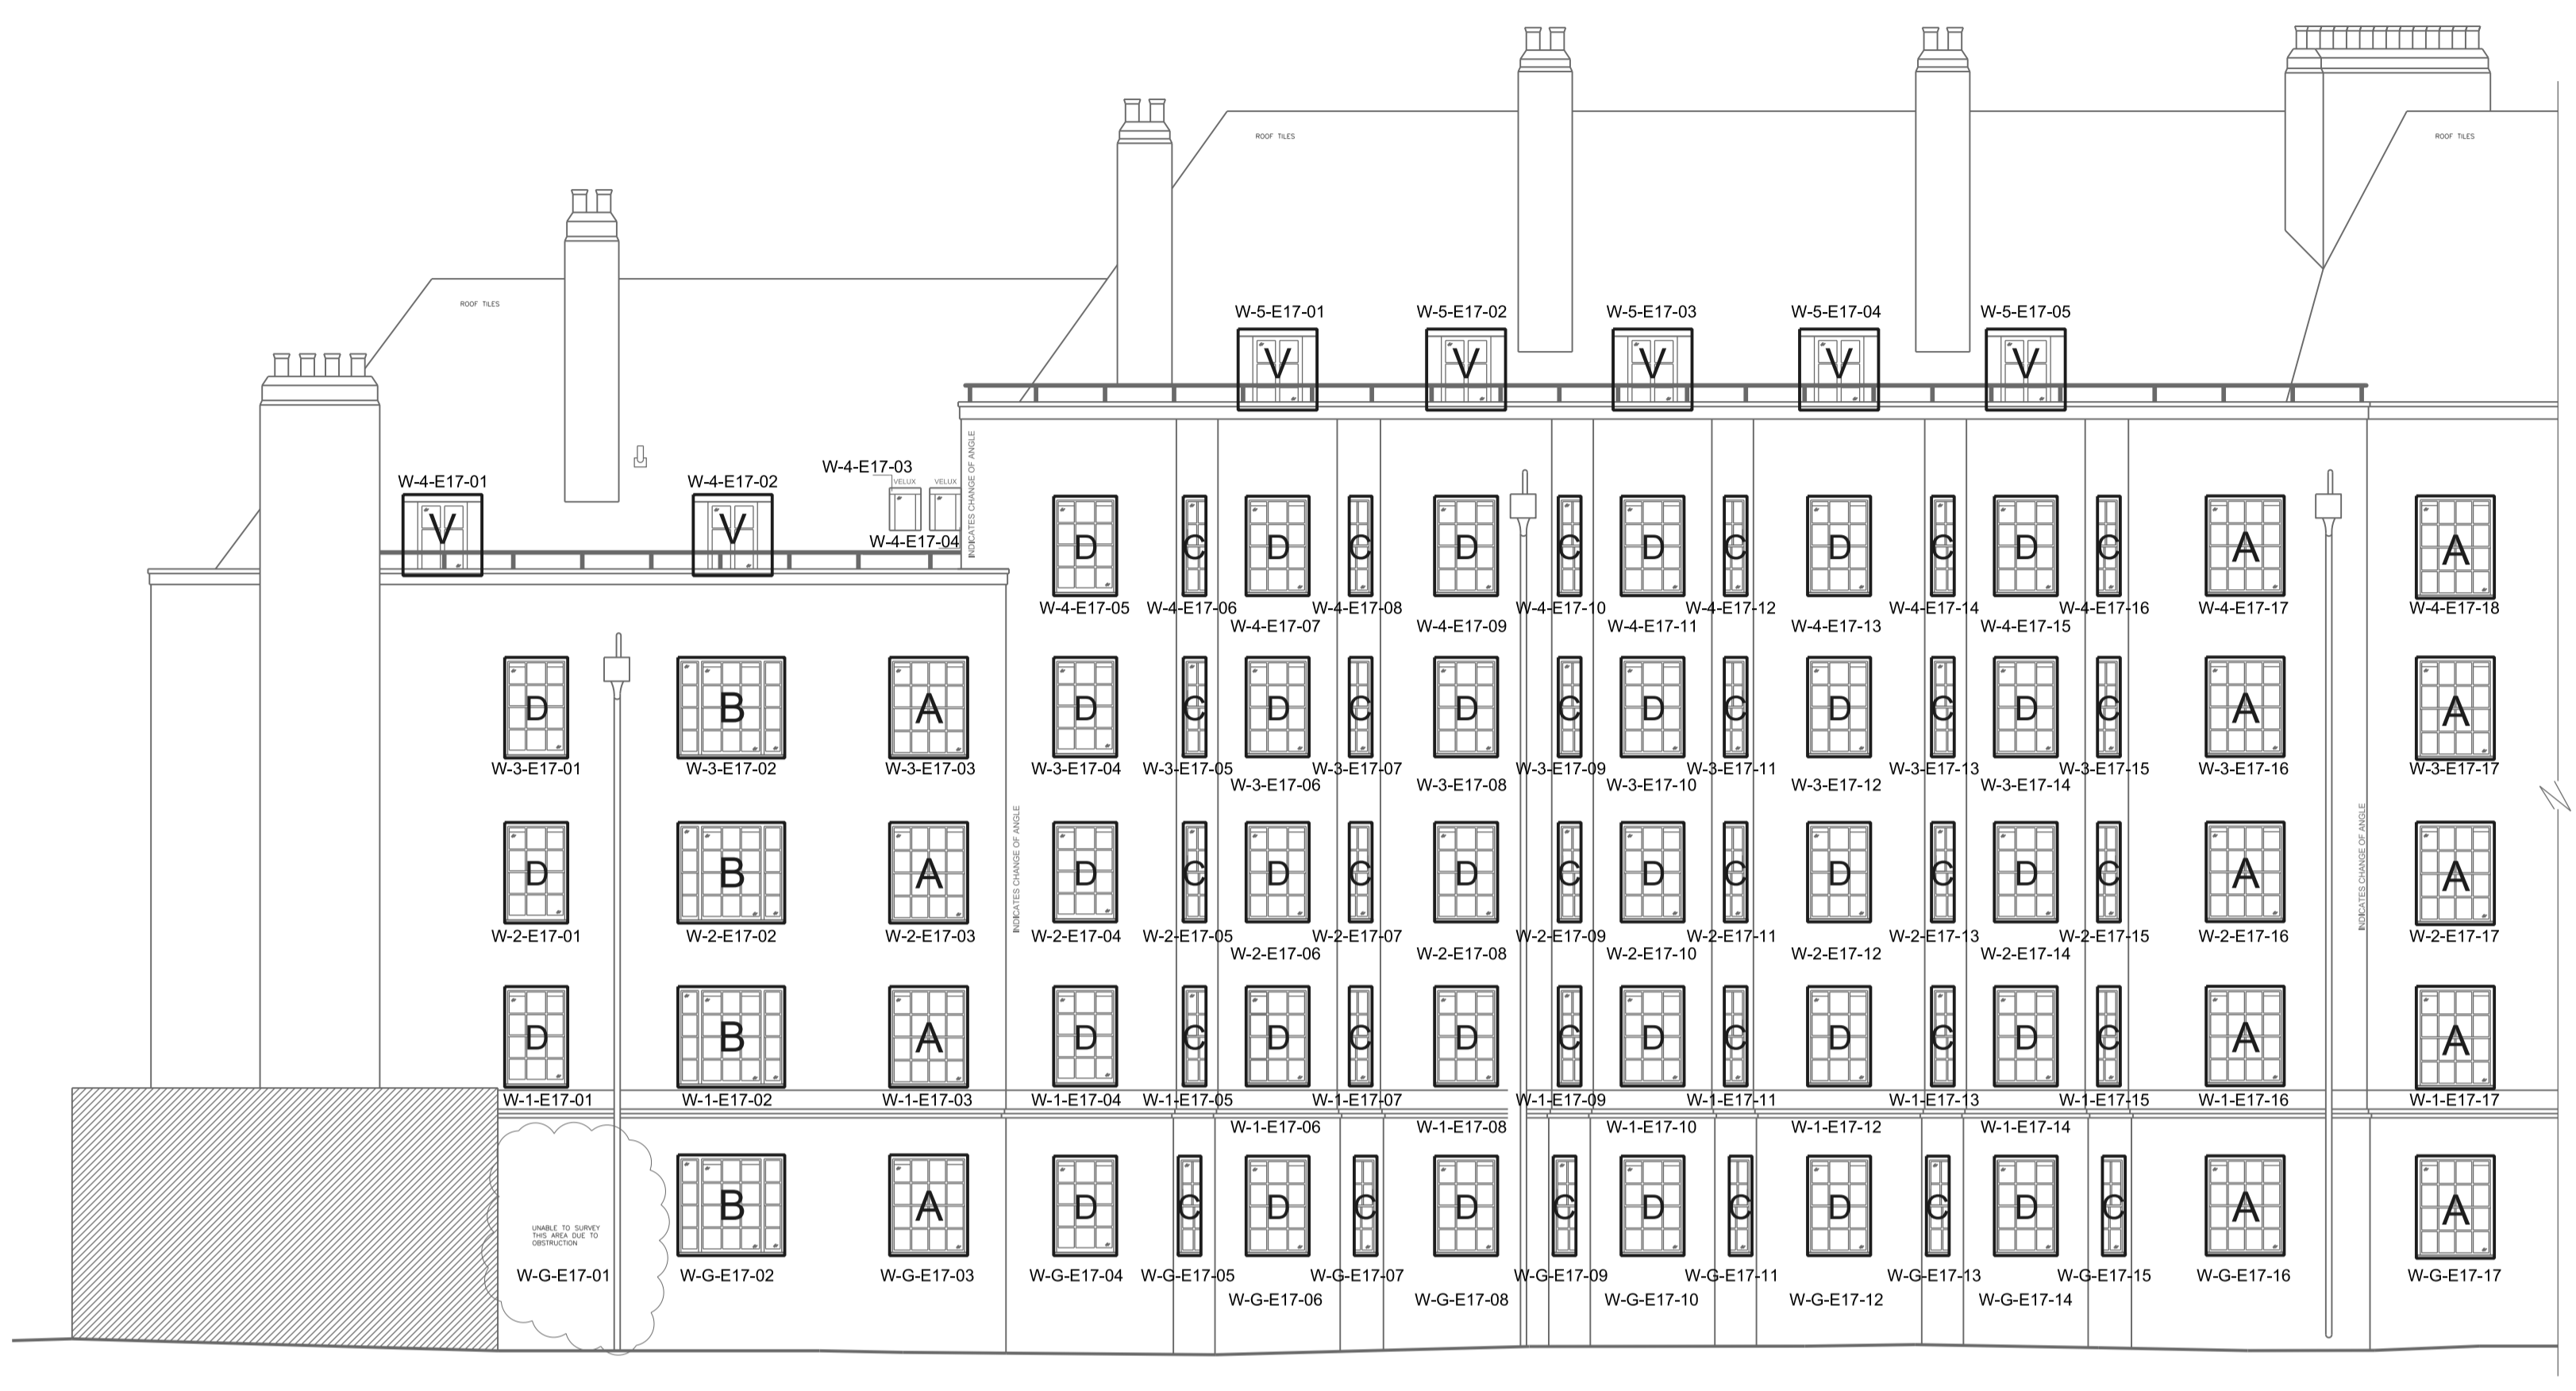

ELEVATION 17

ELEVATION 18

ELEVATION 16^a
(SIDE ELEVATION CORRIDOR)

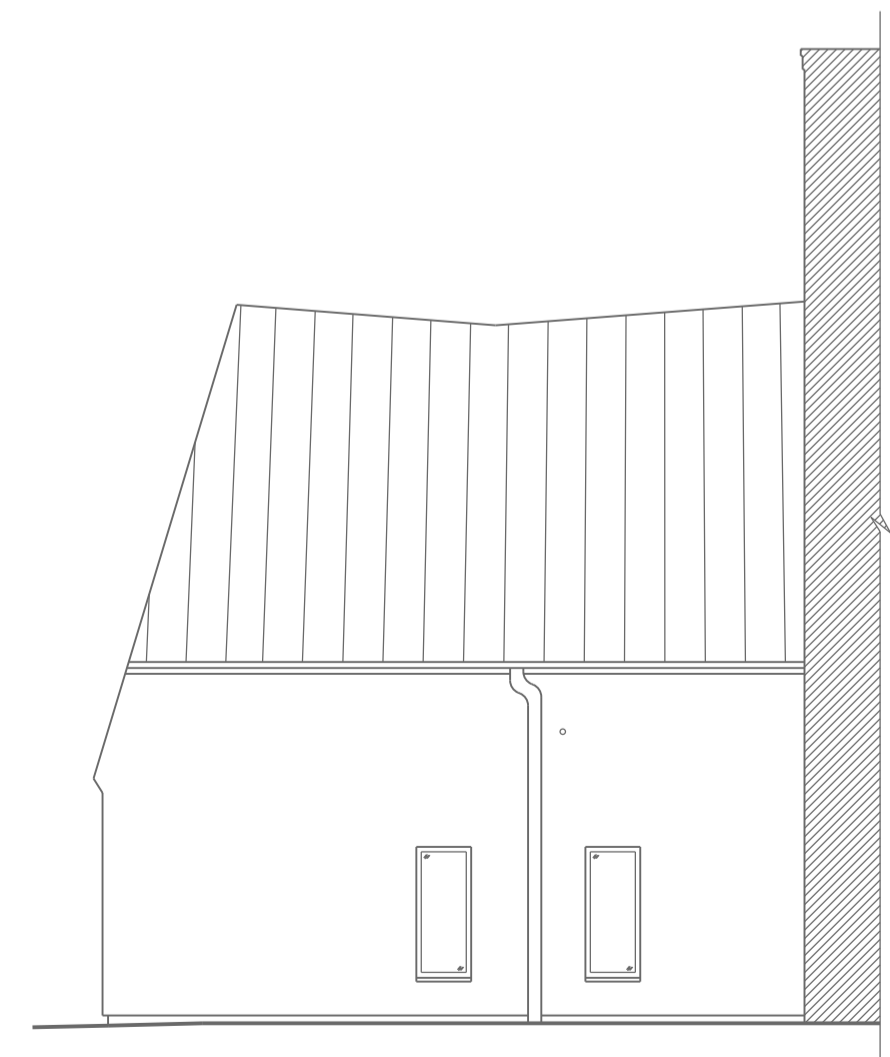

ELEVATION 9



ELEVATION KEY PLAN

Amendments:	
REV A: FIRST ISSUE	11.06.2015
REV A: TEXT TO KEY PLAN REVISED	18.08.2015
REV B: TYPE K OMITTED, NOW TYPE A, HW ADDED.	13.02.2016
REV C: TYPE K OMITTED, NOW TYPE L.	
REV C: PLANNING ISSUE	18.01.2016
REV D: PLANNING ISSUE	04.07.2016

Drawing type:
PLANNING

Client:
L. B. CAMDEN

Project:
LEVITA HOUSE - PHASE TWO

Title:
WINDOW IDENTIFICATION DRAWING
ELEVATIONS 9, 16, 17 and 18

Scale: 1:100 @ A1 Date: 14/04/2015

Drawn: JMA Checked: SB

Drg.no: 5675 - L-(0)003 Rev: D

Heritage Surveys
Limited
Heritage Surveys Limited
20 Hanover Square
London
W1S 1JY
www.heritage-surveys.com