


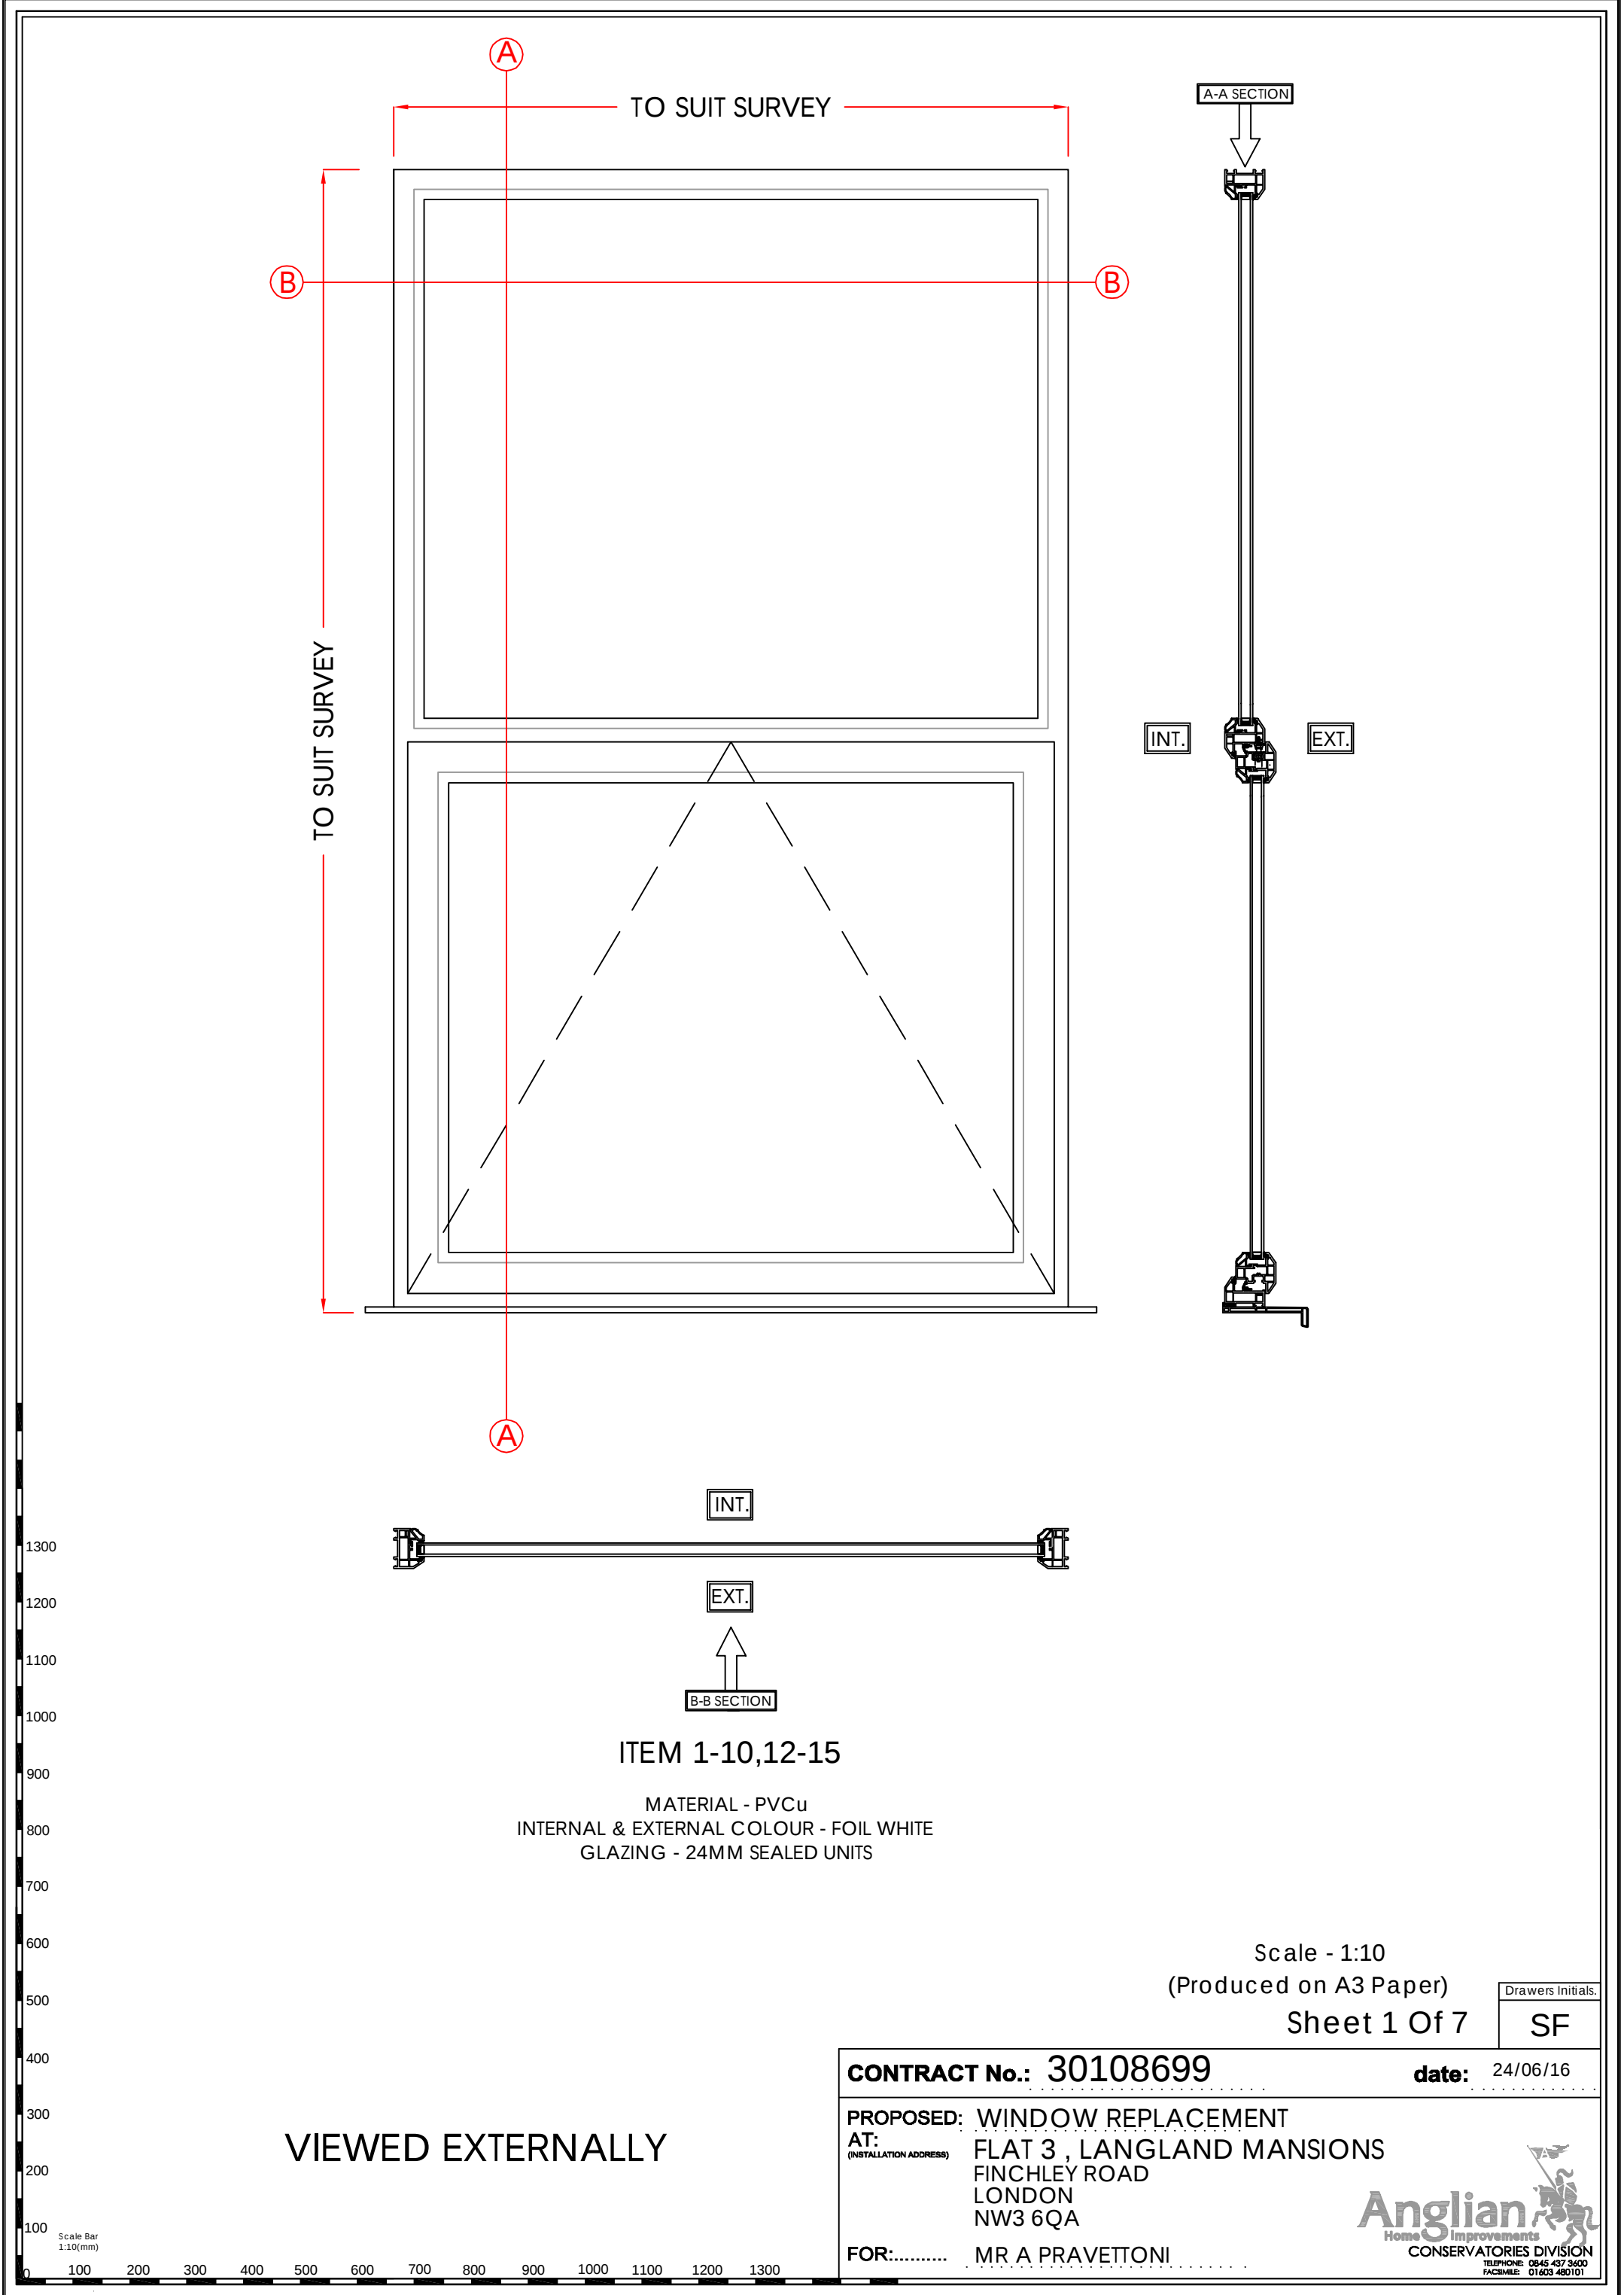

A

TO SUIT SURVEY

B

B

TO SUIT SURVEY

A

INT.

EXT.

B-B SECTION

ITEM 1-10,12-15

MATERIAL - PVCu
INTERNAL & EXTERNAL COLOUR - FOIL WHITE
GLAZING - 24MM SEALED UNITS

A-A SECTION

INT.

EXT.

1300
1200
1100
1000
900
800
700
600
500
400
300
200
100
0

Scale Bar
1:10(mm)

100 200 300 400 500 600 700 800 900 1000 1100 1200 1300

VIEWED EXTERNALLY

Scale - 1:10
(Produced on A3 Paper)
Sheet 1 Of 7

Drawers Initials.

SF

CONTRACT No.: 30108699

date: 24/06/16

PROPOSED: WINDOW REPLACEMENT
AT: (INSTALLATION ADDRESS) FLAT 3, LANGLAND MANSIONS
FINCHLEY ROAD
LONDON
NW3 6QA

FOR:..... MR A PRAVETTONI

Anglian
Home Improvements
CONSERVATORIES DIVISION
TELEPHONE: 0845 437 3600
FACSIMILE: 01603 480101