
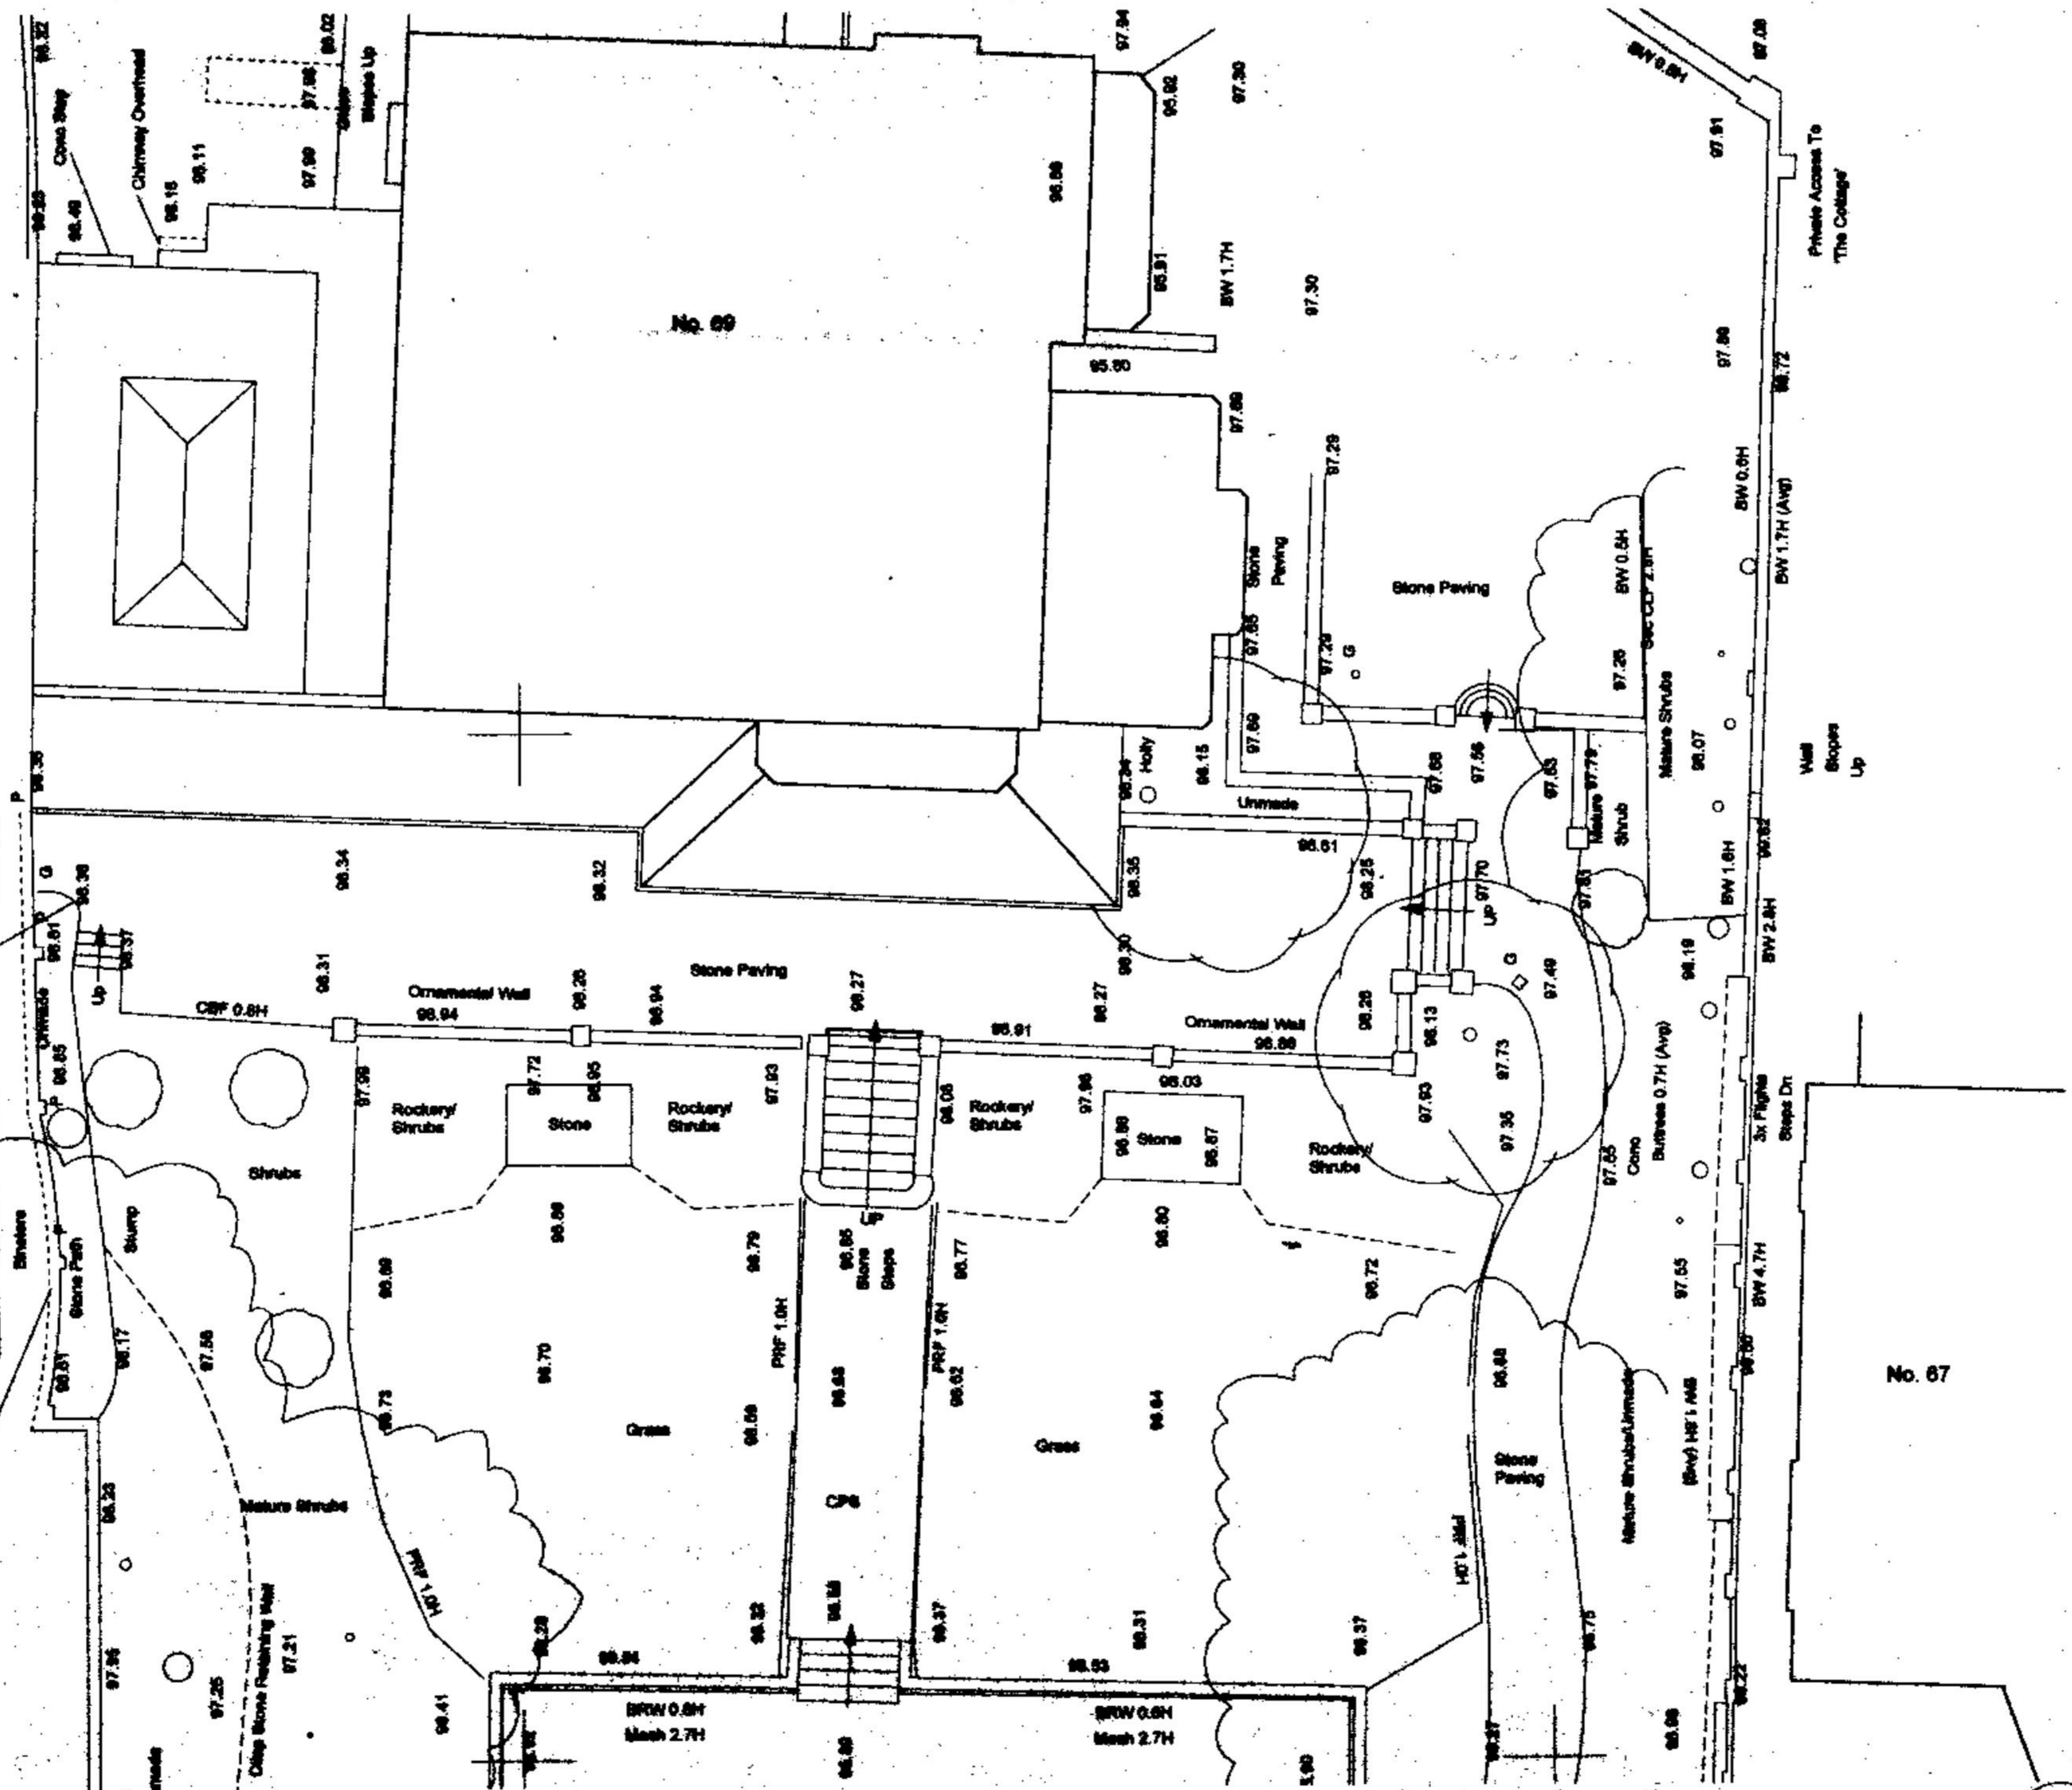


No. 71

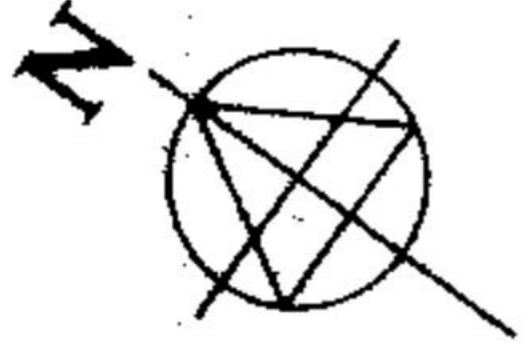

SURVEYED BY
PREMIER SURVEYS LIMITED
 THE OLD ESTATE OFFICE
 THE SQUARE
 WILDENBURY ROAD
 GUILDFORD
 SURREY GU2 5QR
 Fax: 01483 46128
 Tel: 01483 46124

LEGEND

	SURVEY STATION		FRESH WATER
	SPHT		ON ELECTRICITY
	LEVEL POSITION		ON GAS
	IDENTIFICATION MARK		CABLE TELEVISION
	SAPLING		FOG SIGNAL
	OVERHEAD POWER LINE		STORM DRAINAGE
			HEDGE
			FENCE

ABBREVIATIONS (Where Applicable)

AC	AIR CONDITIONING UNIT	IC	INSPECTION COVER
AN	ANCHOR	IL	IMPERY LEVEL
ABC	ARMED CONNECTION	LP	LAMP POST
AV	AIR VALVE	MB	MANSARD
B	BEAM	MR	MARBLE
BGP	BREAK GLASS POINT	NR	NOTICE BOARD
BOL	BOLLARD	NR	NO FURTHER INFORMATION
BW	BENCH WALL	OP	OPENING
C	CANAL	OH	OVERHEAD
CD	CABLE DUCT	P	POST
CL	CLEANING GYFE	PL	PLASTER LIGHT
CL	COVER LEVEL	RD	ROAD
CM	CABLE MARKER	RD	ROAD GALLEY
CONC	CONCRETE	RR	RICK ROAD
CP	CONC. FINISHED SLAB	RS	ROILED STEEL JOIST
CSU	CABLE ALUMINUM UP	RW	RETAINING WALL
CTV	CABLE TELEVISION	RWP	RASH WATER PIPE
D	DOOR	SC	STOP COCK
DF	DOOR FRAME	SH	SHRUBS/SHEDS
DF	DOOR FRAME	SIL	SKY LIGHT
ELC	ELECTRICITY C	SL	SLIP LEVEL
ELB	ELECTRICITY BOX	SV	SLUICE VALVE
EP	ELECTRICITY POLE	SVP	SOIL VENT PIPE
FR	FLOOR	TC	TELEPHONE CALL BOX
FR	FLOOR	TC	TELECOMMUNICATIONS IC
PH	Pipe HYDRANT	TL	THRESHOLD LEVEL
FD	FLOOR FINISH	TP	TELEPHONE POLE
FL	FLOOR LEVEL	TR	TRAPPING
FP	FLOOR FINISH	TCU	TELECONTROL UNIT
G	GALLEY	LVL	LEVEL TO LPT
GV	GAS VALVE	UP	UPPER PIPE
H	HEIGHT	WH	WATERMETER HEIGHT
HB	HAND BARR	WM	WATER METER
HD	HEATING DUCT	WB	WATERMETER HEIGHT
HYD	HYDRANT	WV	WATER VALVE

FENCE TYPES AND DETAILS

BWF	BARRIRED WIRE	FW	POST & RAIL
CB	CLOSED BARBED	FW	POST & WIRE
CLF	CHAIN LINK	FW	RAIL
CP	CHESTNUT PALING	FW	RAILING
CR	CRIP PALING	FW	SECURITY
CP	OPEN BARBED		

LEVEL DATUM
 DATUM USED: NEWLYN
 BENCH MARK: OGBM, HENDERSON COURT
 VALUE: 104.56m

CLIENT
 THE CHARLTON BROWN PARTNERSHIP
 THE OLD CHAPEL
 SHEPHERD'S WALK
 HAMPSTEAD
 LONDON NW3 5UE

JOB TITLE
 THE DEVONSHIRE HOUSE SCHOOL
 89 FITZJOHN'S AVENUE
 LONDON NW3

DRAWING TITLE
 SITE LAYOUT 1:100

SCALE 1/100
DATE MAY 88
SHEET SIZE A3
Drawing No. 051/502

PWX000 2203