





© UKMap Copyright. The GeoInformation Group 2014 Licence No. LANDM.DN100003121118

67 & 67A CAMDEN HIGH STREET, NW1 7JL, LONDON  
Site Location Plan

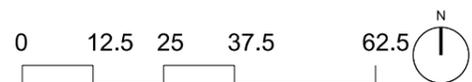


SCALE: 1:1250  
ISSUED FOR: PLANNING  
FIRST ISSUED: 11/05/2016

4503/P/001

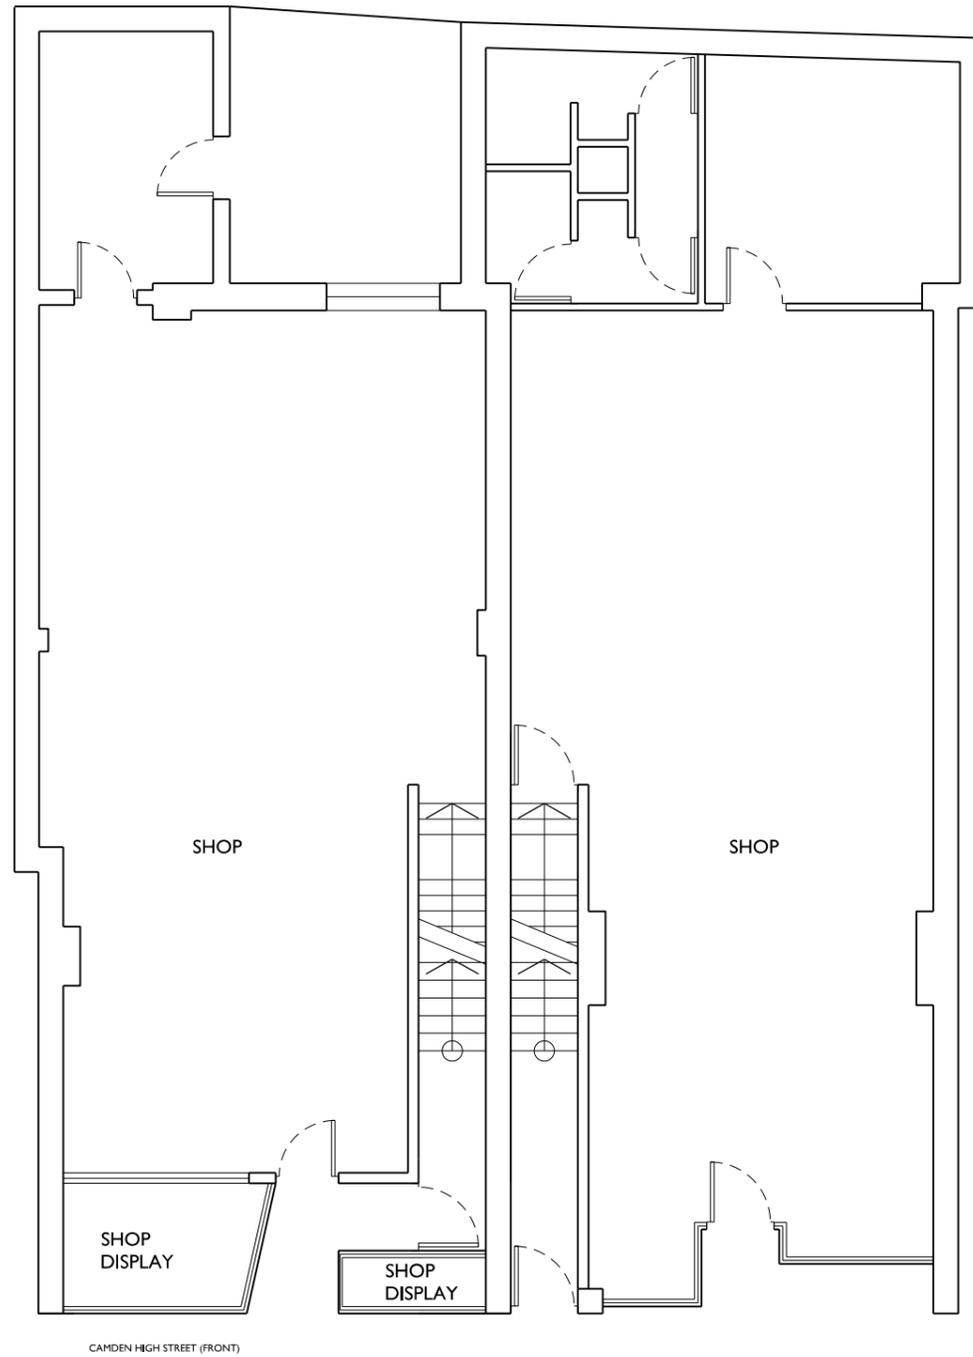

EXISTING GROUND FLOOR PLAN

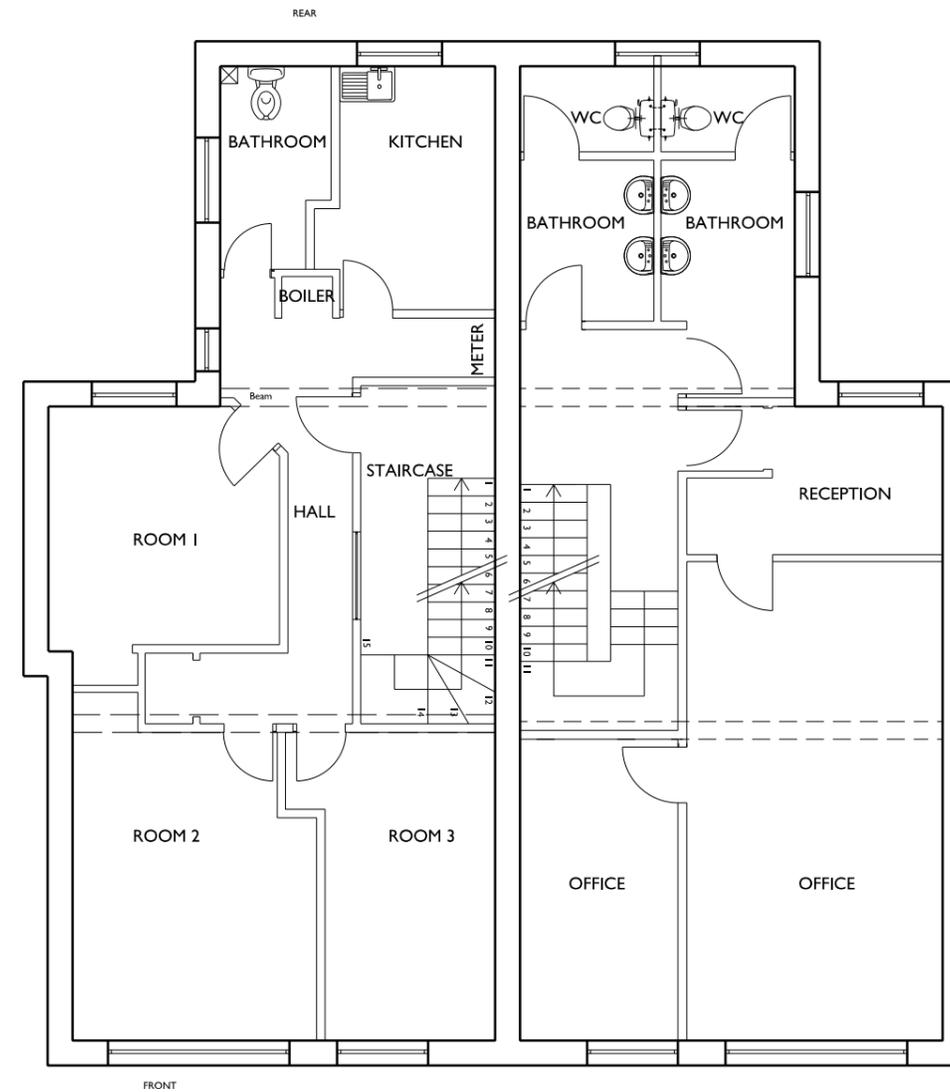

EXISTING FIRST FLOOR PLAN


67 & 67A CAMDEN HIGH STREET, NW1 7JL, LONDON

Existing Ground & First Floor Plans




SCALE: 1:100  
 ISSUED FOR: PLANNING  
 FIRST ISSUED: 11/05/2016

4503/P/010

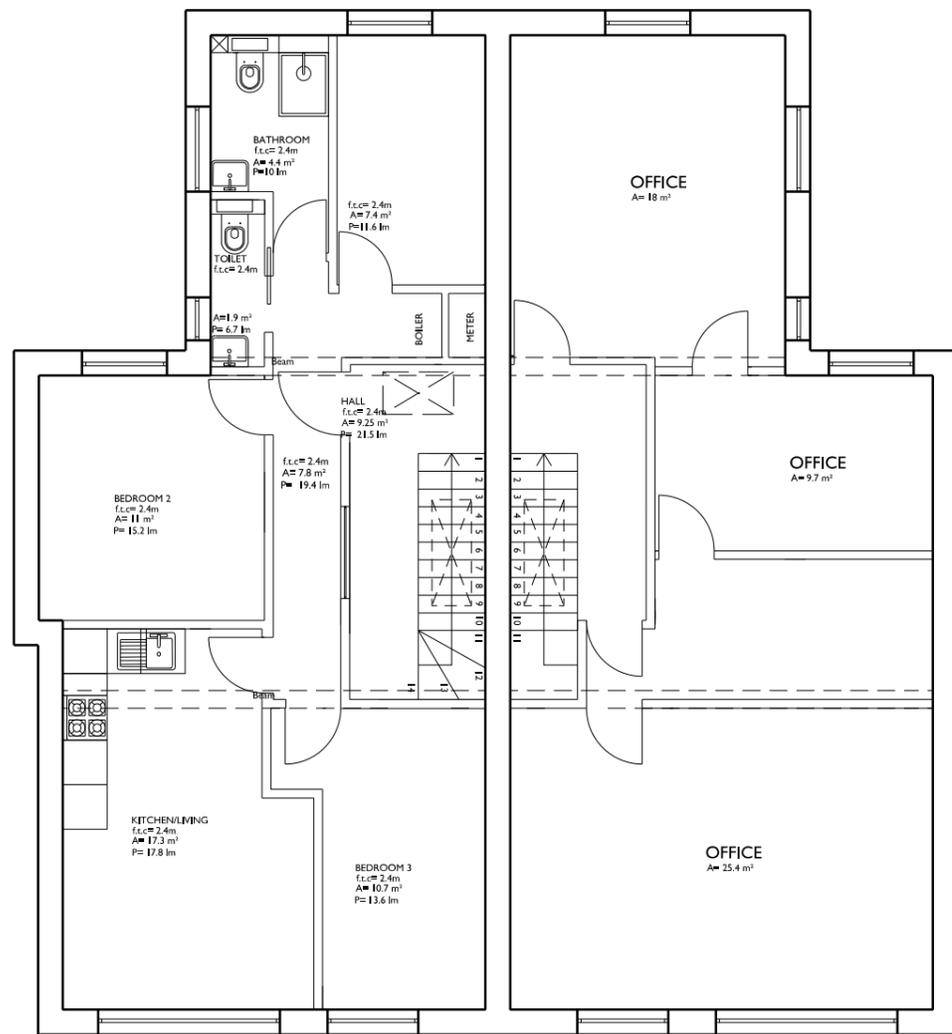

EXISTING 2nd FLOOR PLAN

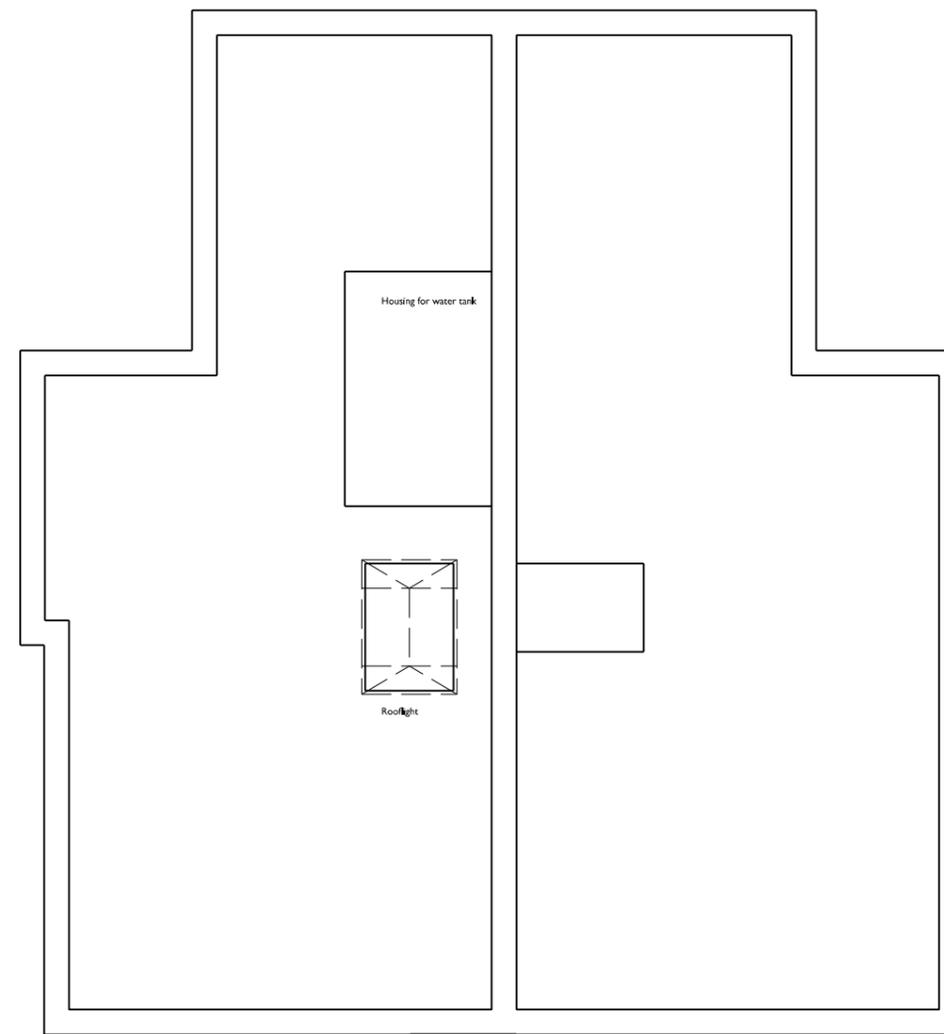

EXISTING ROOF PLAN



67 & 67A CAMDEN HIGH STREET, NW1 7JL, LONDON  
 Existing Second Floor & Roof Plans

SCALE: 1:100  
 ISSUED FOR: PLANNING  
 FIRST ISSUED: 11/05/2016

4503/P/011

67 Camden High Street

67A Camden High Street

Roof

2nd F

1st F

GF



APPLICATION SITE



EXISTING FRONT ELEVATION - NORTH EAST

EXISTING REAR ELEVATION - SOUTH WEST



67 & 67A CAMDEN HIGH STREET, NW1 7JL, LONDON  
Existing Elevations, Front and Rear

SCALE: 1:100  
ISSUED FOR: PLANNING  
FIRST ISSUED: 25/07/2016

4503/P/020



EXISTING SIDE ELEVATION - NORTH WEST

EXISTING SIDE ELEVATION - SOUTH EAST





67 & 67A CAMDEN HIGH STREET, NW1 7JL, LONDON



Existing Side Elevations, North West  
and South West

SCALE: 1:100  
ISSUED FOR: PLANNING  
FIRST ISSUED: 11/05/2016

4503/P/021

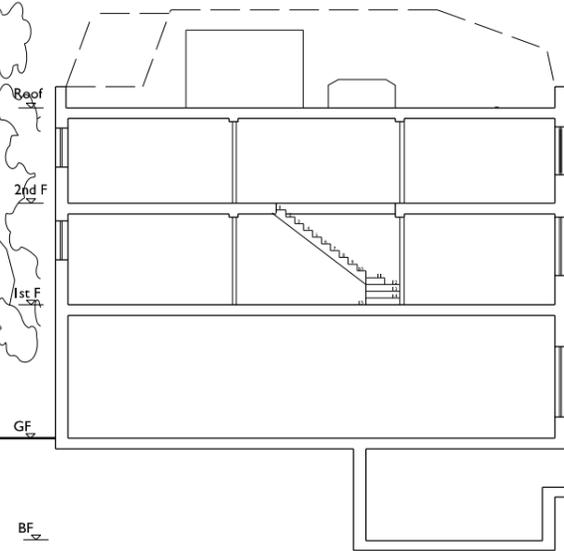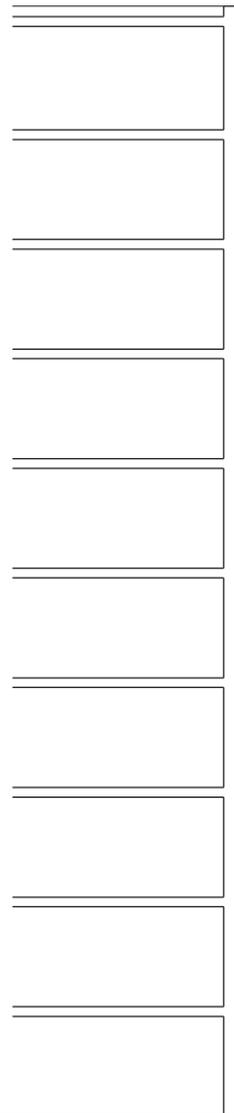

Camden High Street

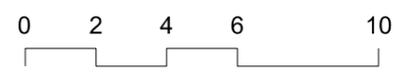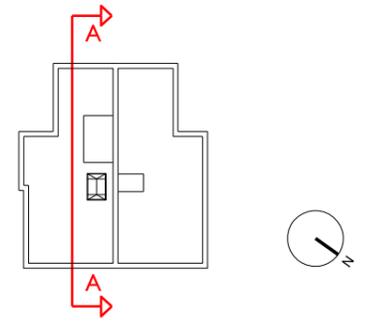


67 & 67A CAMDEN HIGH STREET, NW1 7JL, LONDON

Existing Section AA

SCALE: 1:200  
ISSUED FOR: PLANNING  
FIRST ISSUED: 11/05/2016

4503/P/030

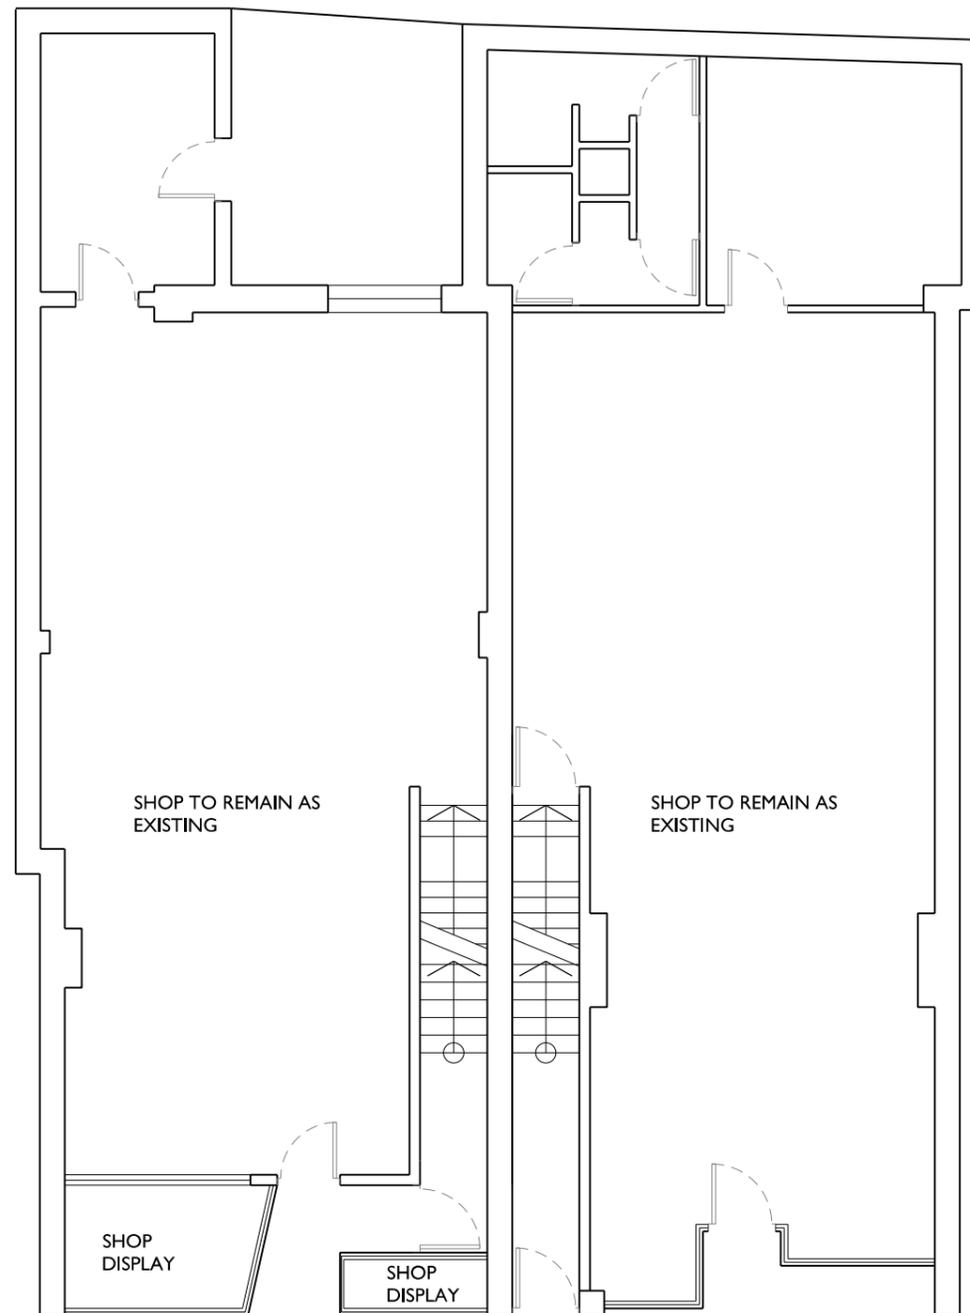

PROPOSED GROUND FLOOR ENTRANCE AND SHOPS FRONT (NO CHANGES)


67 & 67A CAMDEN HIGH STREET, NW1 7JL, LONDON

Proposed Ground Floor Plan




SCALE: 1:100  
 ISSUED FOR: PLANNING  
 FIRST ISSUED: 27/07/2016

4503/P/039

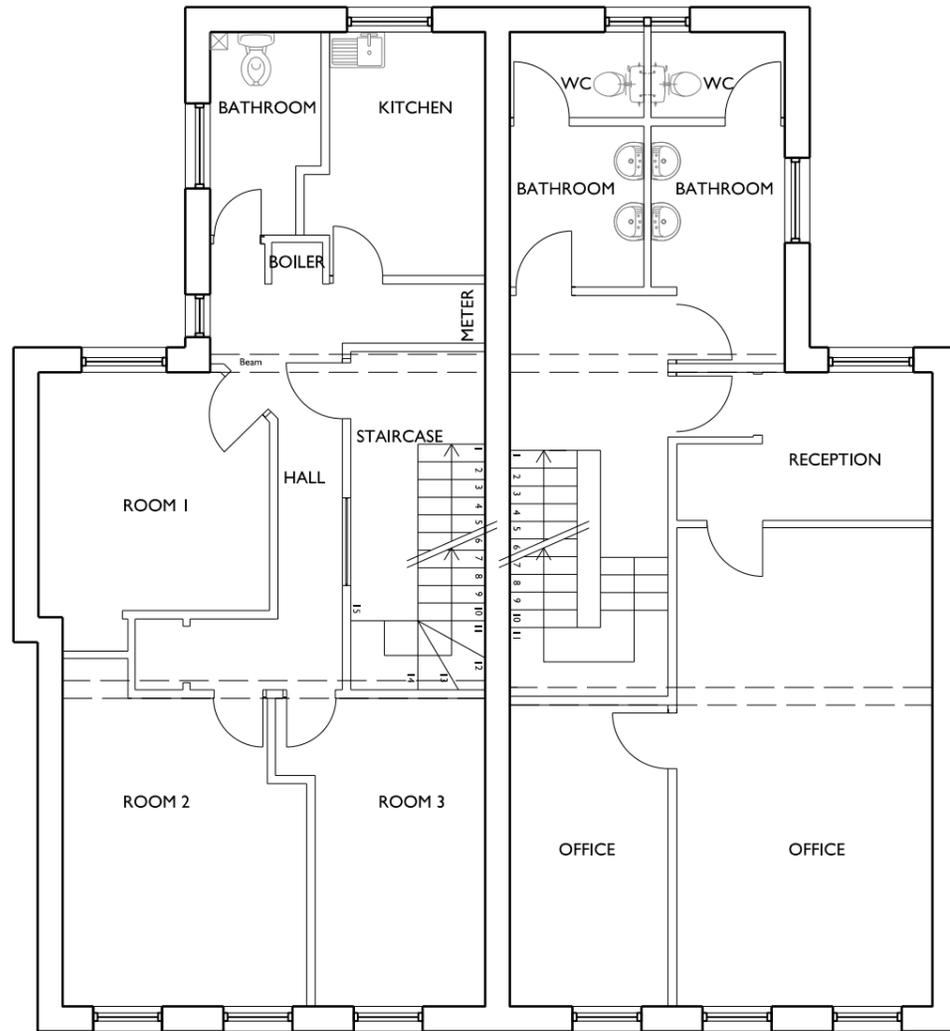

PROPOSED 1st FLOOR PLAN (NO CHANGES)

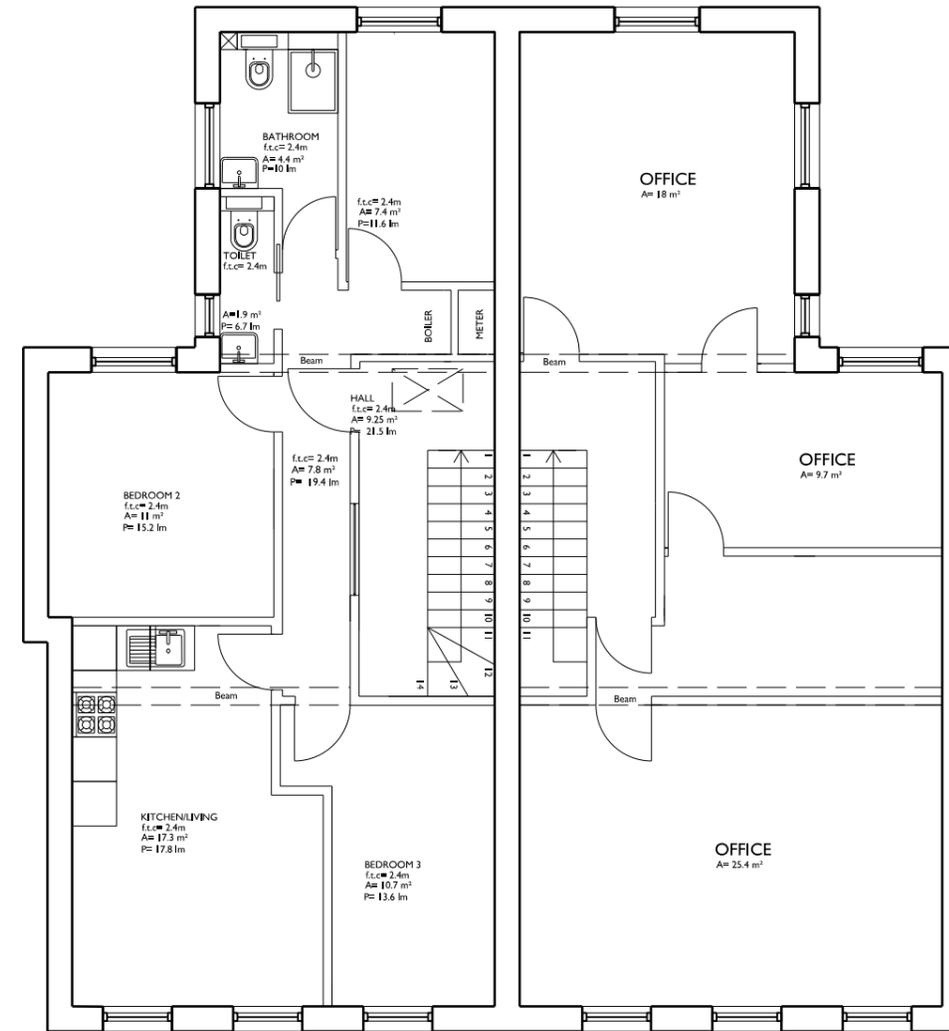

PROPOSED 2nd FLOOR PLAN (NO CHANGES)




67 & 67A CAMDEN HIGH STREET, NW1 7JL, LONDON


Proposed First and Second Floor Plans

SCALE: 1:100  
 ISSUED FOR: PLANNING  
 FIRST ISSUED: 11/05/2016


4503/P/040

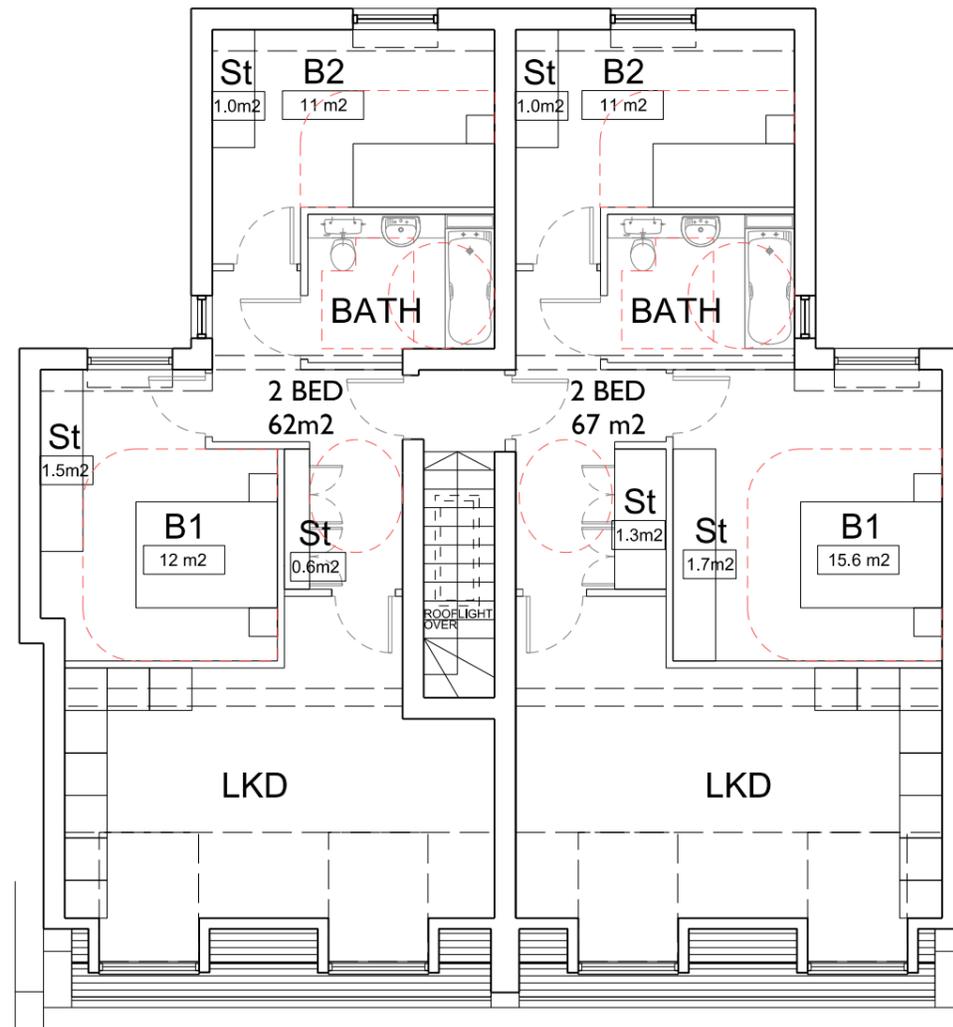

PROPOSED 3rd FLOOR PLAN

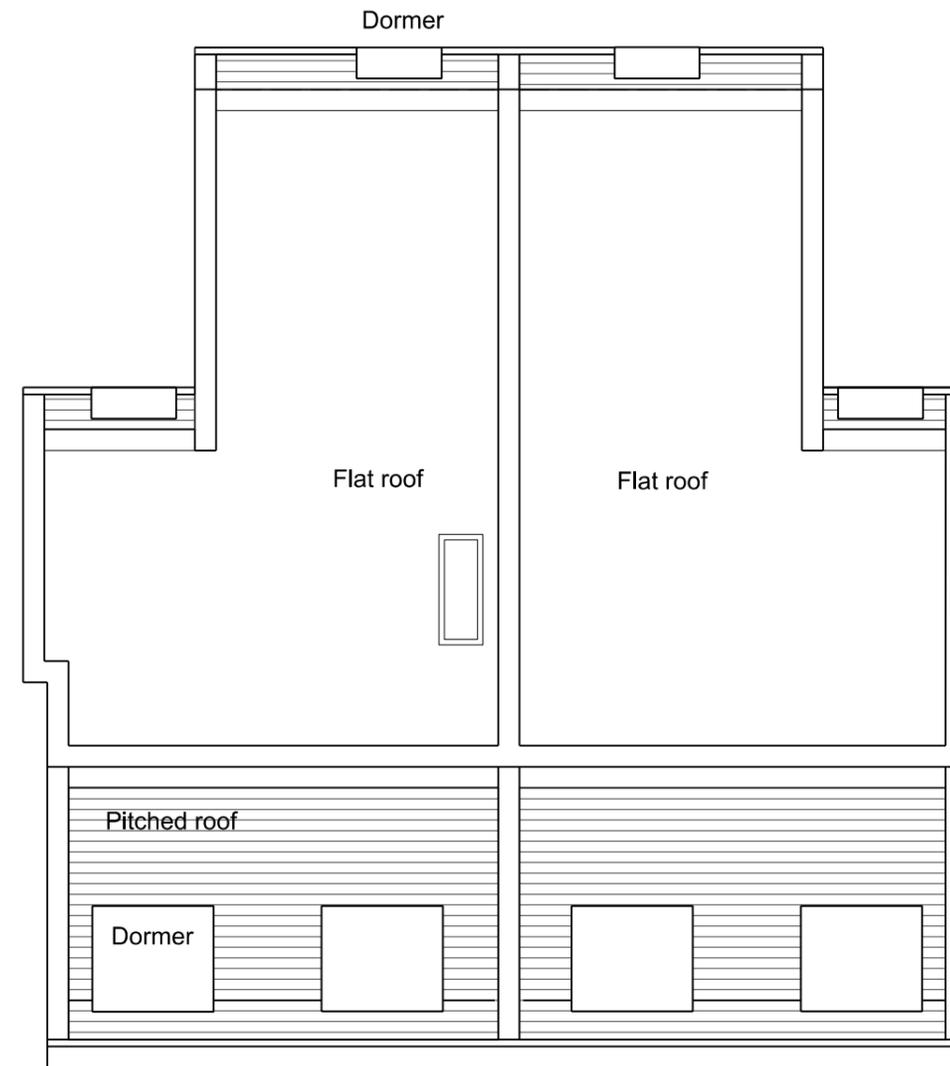

PROPOSED ROOF PLAN

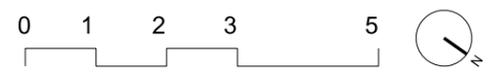

67 & 67A CAMDEN HIGH STREET, NW1 7JL, LONDON  
 Proposed Third Floor and Roof Plans

SCALE: 1:100  
 ISSUED FOR: PLANNING  
 FIRST ISSUED: 25/07/2016

4503/P/041



SHOPFRONTS TO REMAIN AS EXISTING

APPLICATION SITE

PROPOSED FRONT ELEVATION - NORTH EAST



67 & 67A CAMDEN HIGH STREET, NW1 7JL, LONDON  
 Proposed Front Elevation

SCALE: 1:100  
 ISSUED FOR: PLANNING  
 FIRST ISSUED: 27/07/2016

4503/P/050

67A Camden High Street

67 Camden High Street



67 & 67A CAMDEN HIGH STREET, NW1 7JL, LONDON  
Proposed Rear Elevation

SCALE: 1:100@A3  
ISSUED FOR: PLANNING  
FIRST ISSUED: 11/05/2016

4503/P/051



PROPOSED SIDE ELEVATION - NORTH WEST

PROPOSED SIDE ELEVATION - SOUTH EAST






67 & 67A CAMDEN HIGH STREET, NW1 7JL, LONDON

Proposed Side Elevations

SCALE: 1:100@A3  
 ISSUED FOR: PLANNING  
 FIRST ISSUED: 11/05/2016

4503/P/052

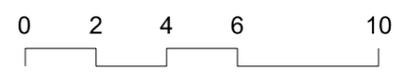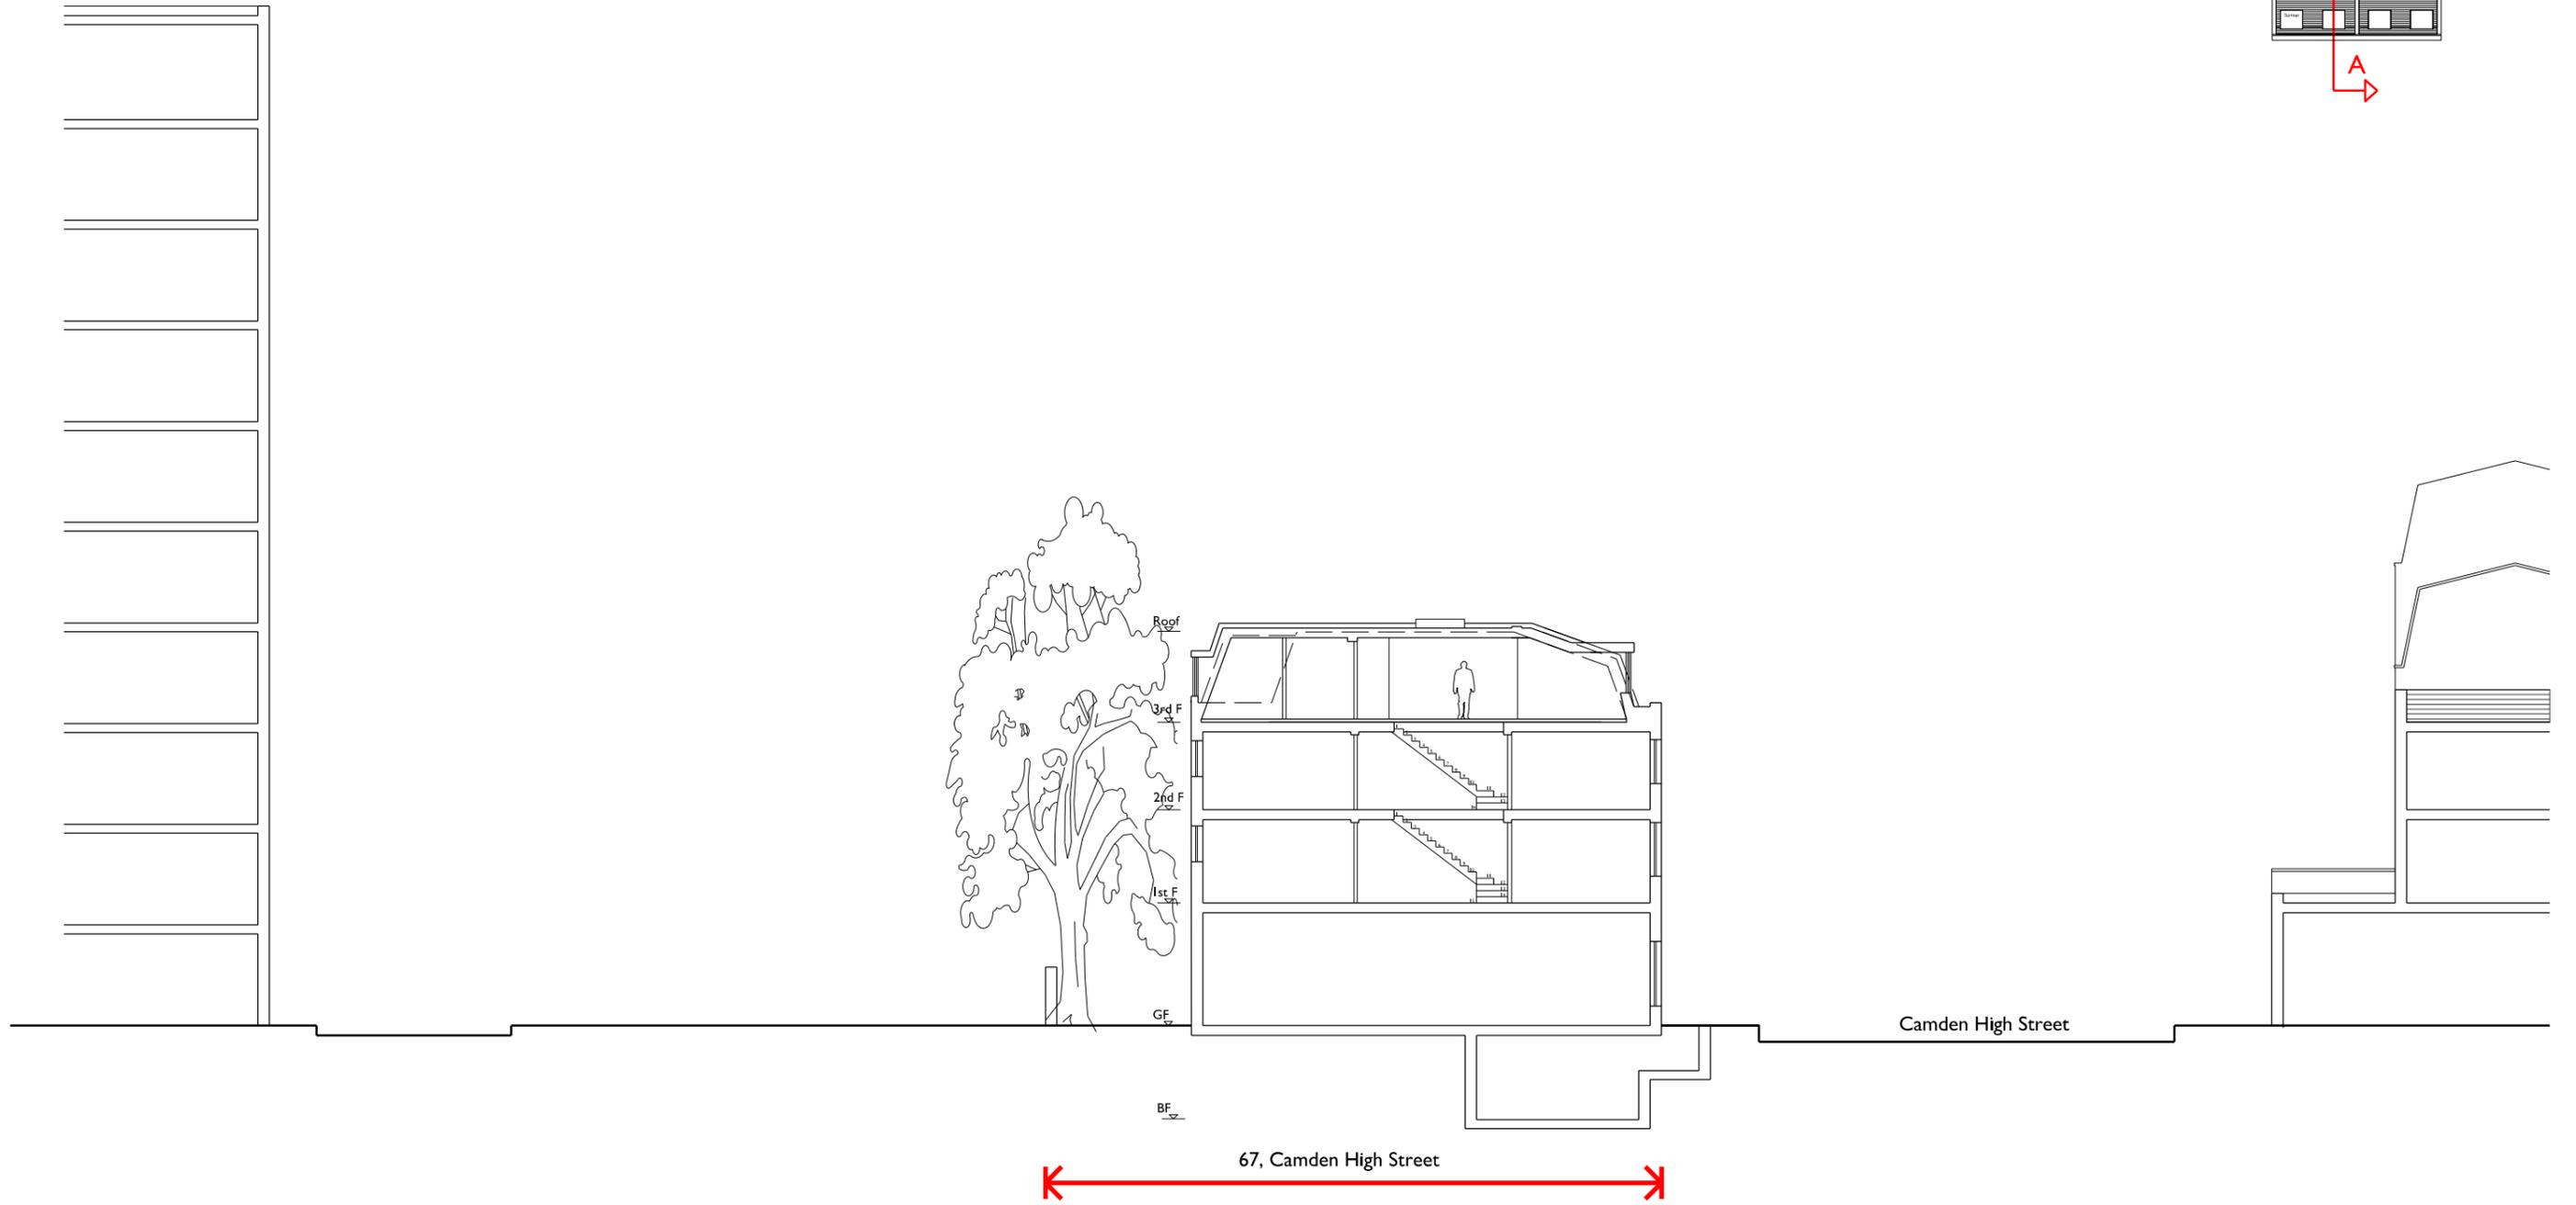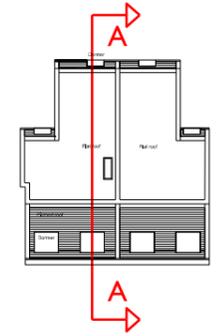

67 & 67A CAMDEN HIGH STREET, NW1 7JL, LONDON

Proposed Section AA

SCALE: 1:200@A3  
 ISSUED FOR: PLANNING  
 FIRST ISSUED: 11/05/2016

4503/P/053



3d Camden High Street view -  
For illustrative purposes only

67 & 67A CAMDEN HIGH STREET, NW1 7JL, LONDON  
Perspective View: Camden High Street

SCALE:  
ISSUED FOR:  
FIRST ISSUED:

NTS  
PLANNING  
27/07/2016

4503/P/055