

Job Title  
**RANKIN  
Annroy**

Status  
PLANNING  
APPLICATION

Format  
Scale  
Drawn by  
Date  
**A1  
1:50  
  
12/08/2016**

Revisions

Architect  
**trevor  
home  
architects**


56a Orsman Road  
London  
N11 5QJ

T 020 7253 0600  
F 020 7253 0608

E info@trevorhome.com

**North Side  
Elevation  
Existing**

16180/ **PLA/09**

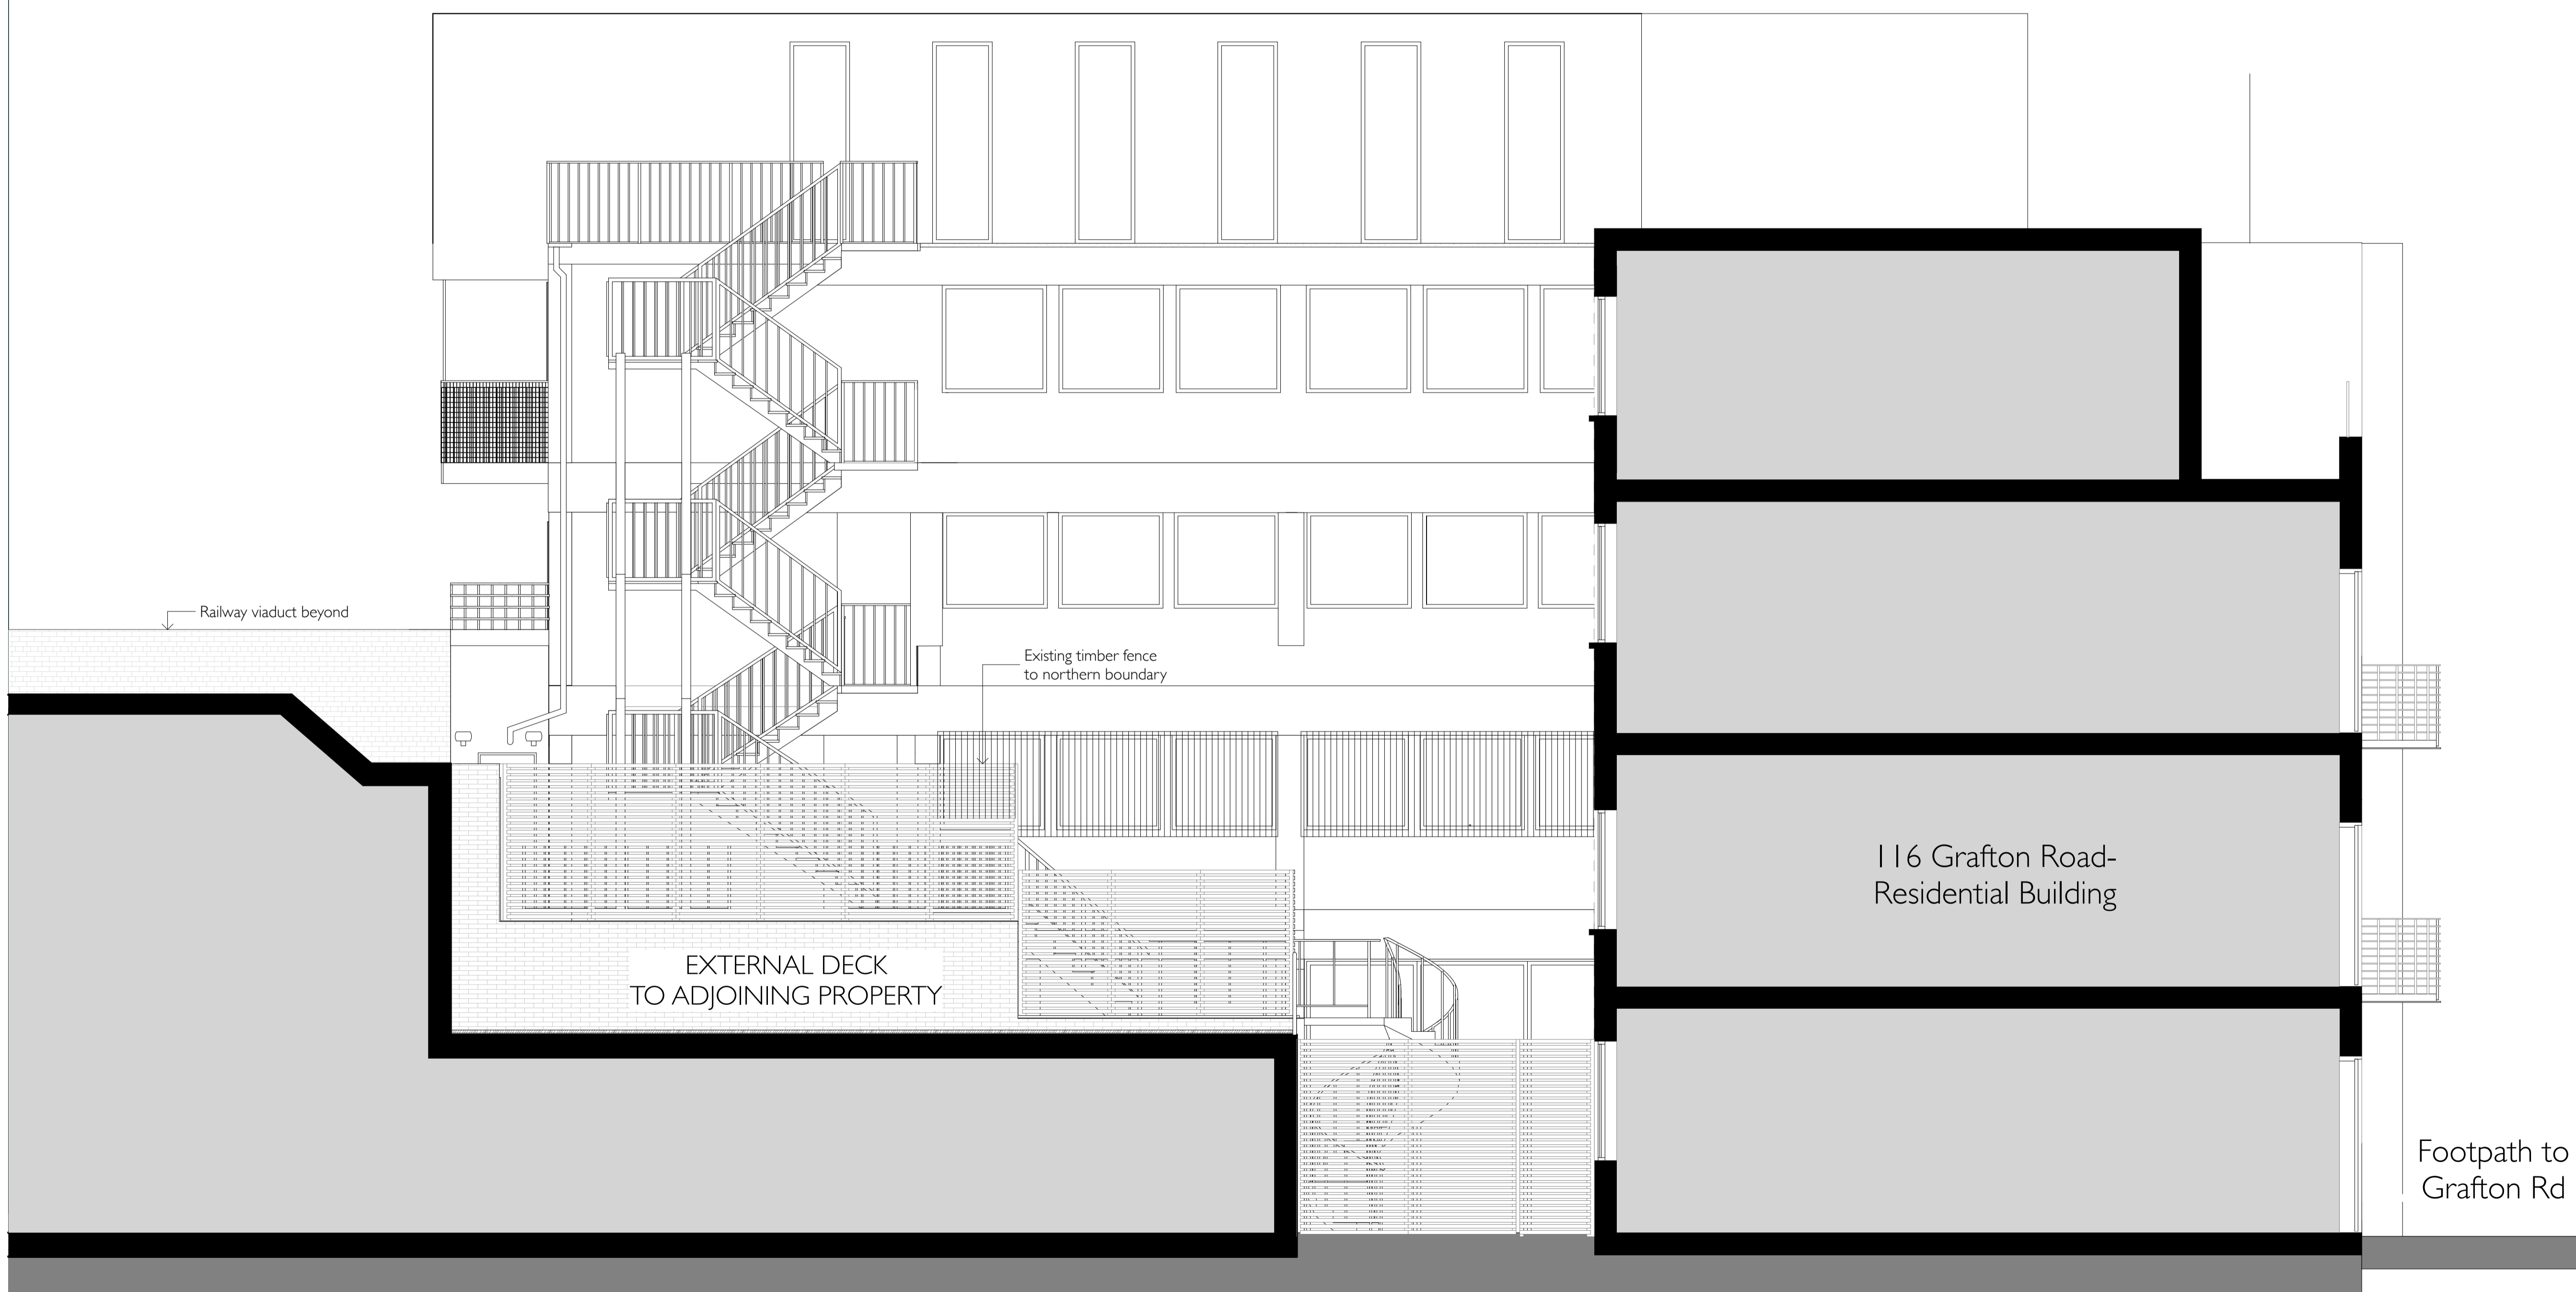

North Side Elevation - Existing  
1:50