


Job Title	<b>RANKIN Annroy</b>
Status	PLANNING APPLICATION
Format	<b>A1</b>
Scale	<b>1:50</b>
Drawn by	
Date	<b>12/08/2016</b>

Revisions	
-----------	--

Architect	<b>trevor home architects</b>  56a Orsman Road London N1 5QJ  T 020 7253 0600 F 020 7253 0608 E info@trevorhome.com
-----------	---

**South Side  
Elevation  
Existing**

16180/ **PLA/10**

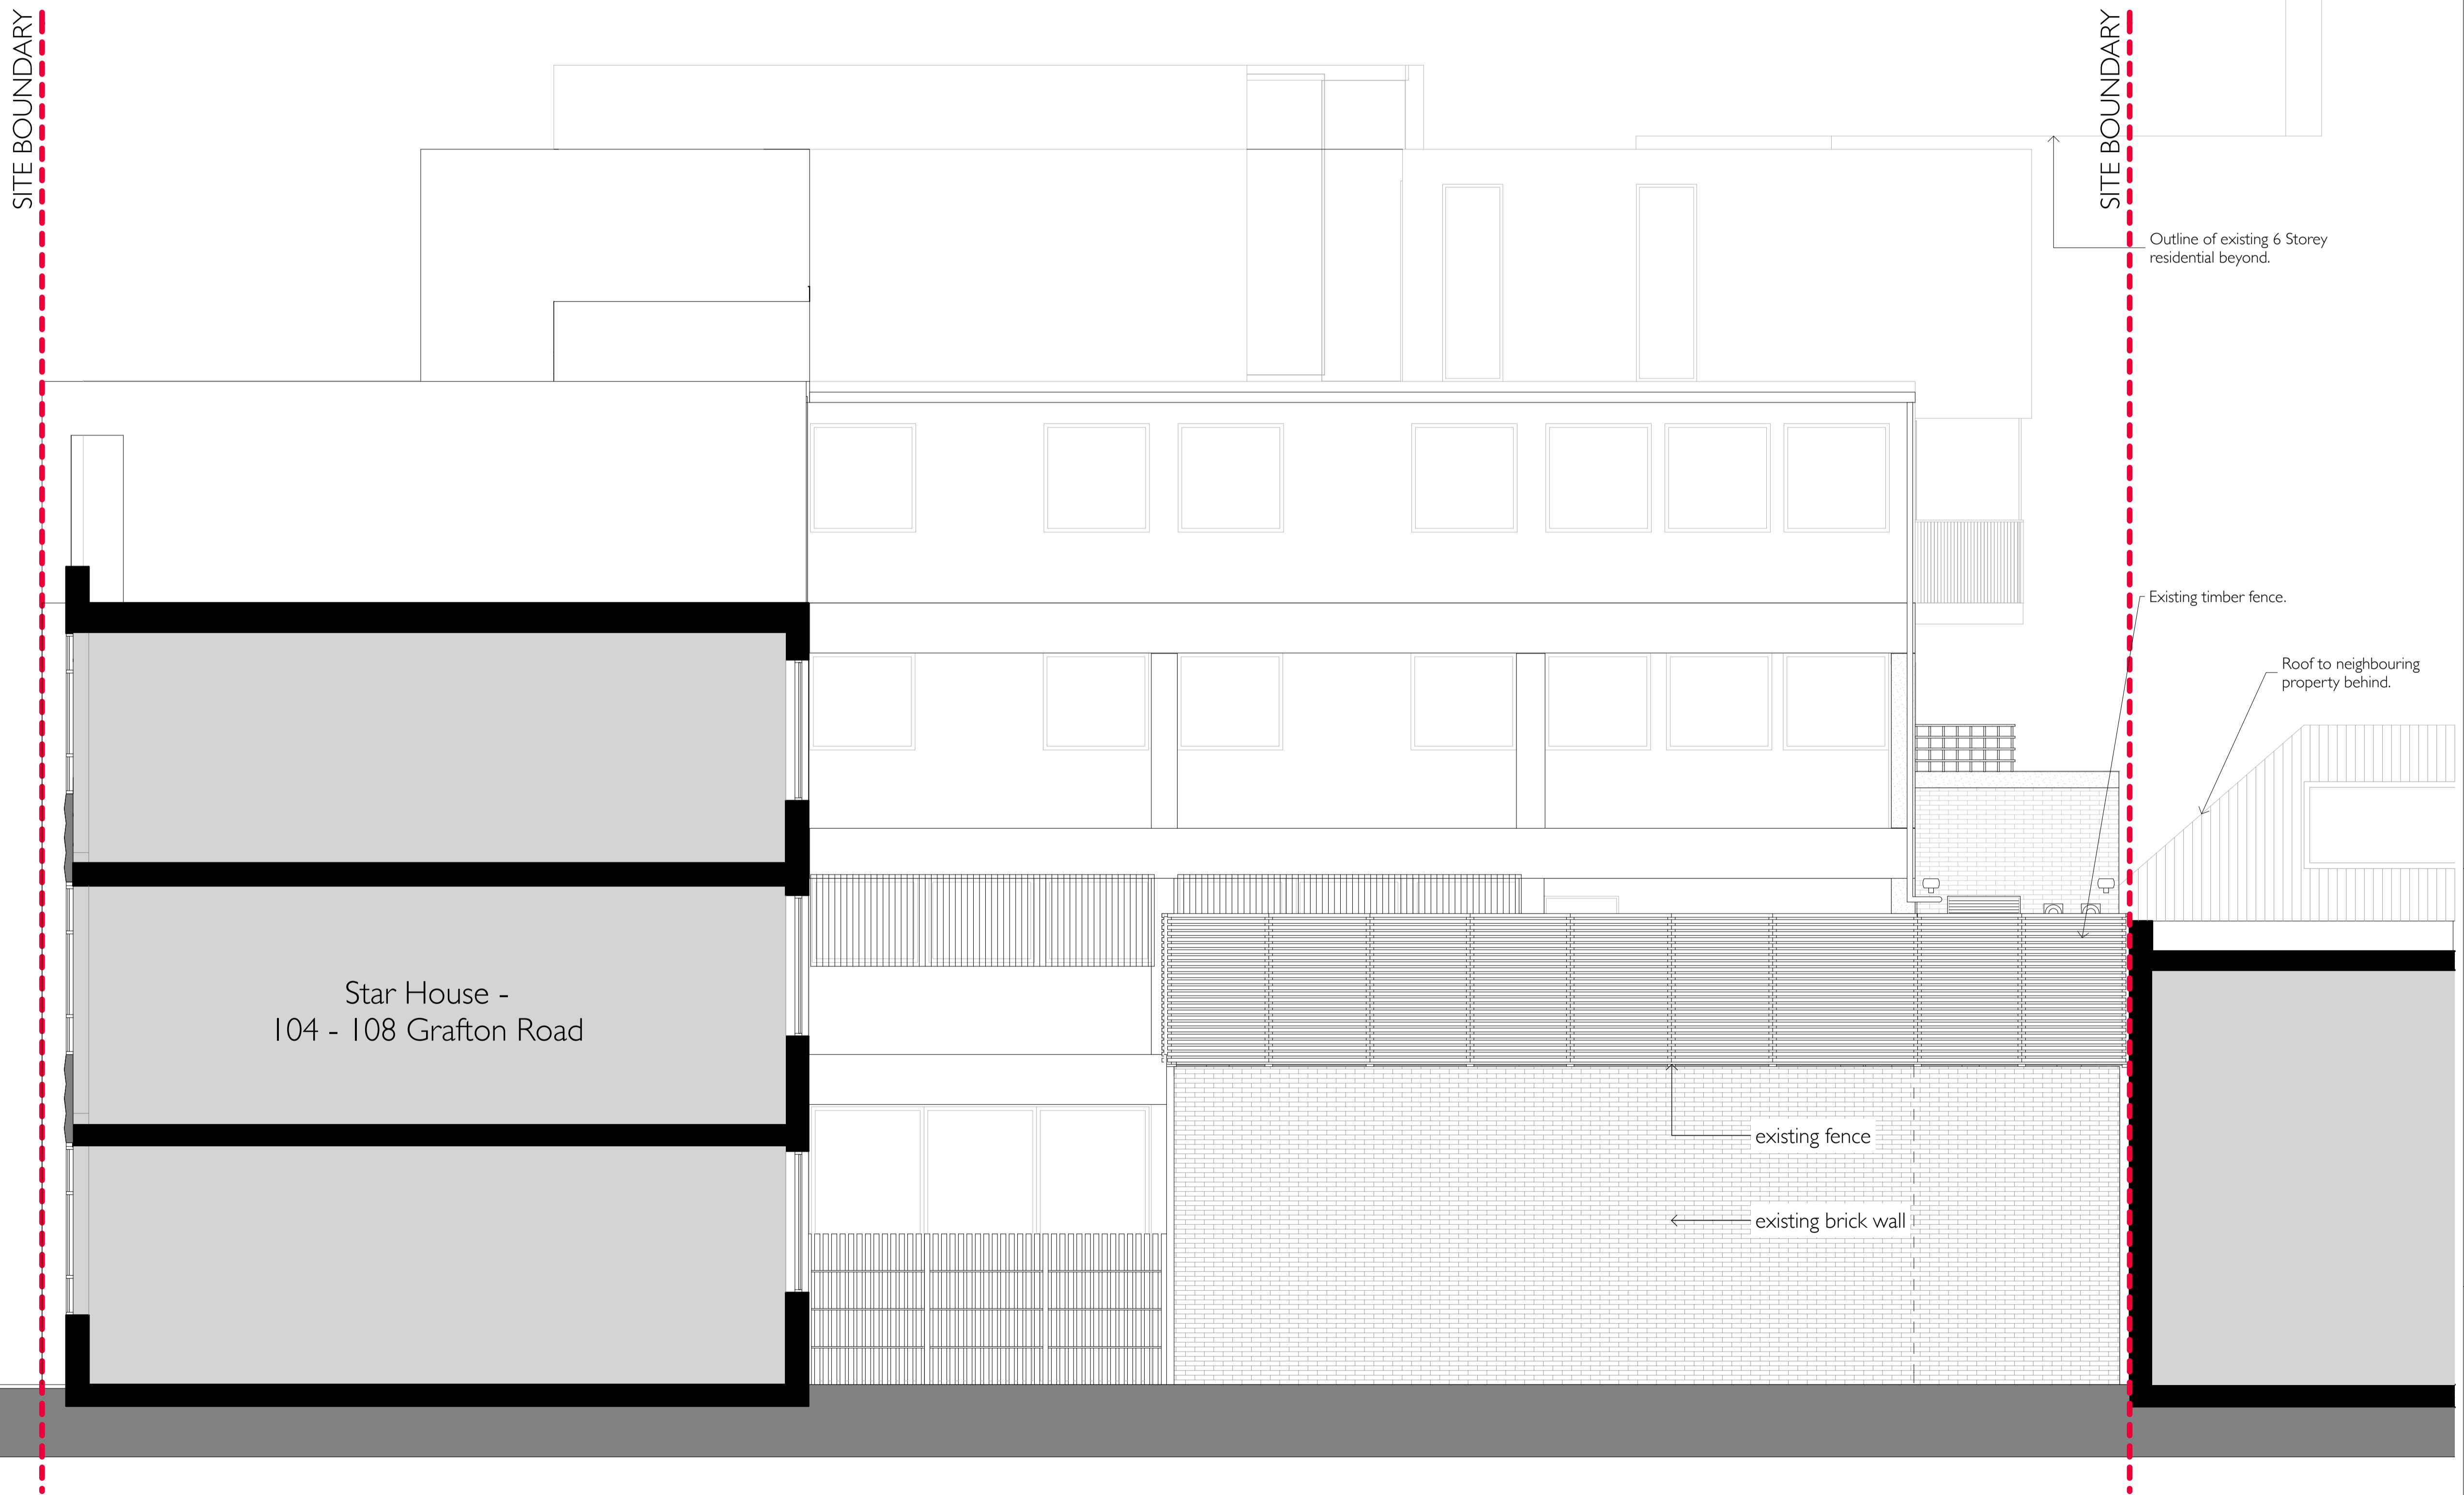

South Side Elevation - Existing  
1:50