


Job Title	RANKIN Annroy
Status	PLANNING APPLICATION
Format Scale Drawn by Date	A1 1:50 12/08/2016
Revisions	

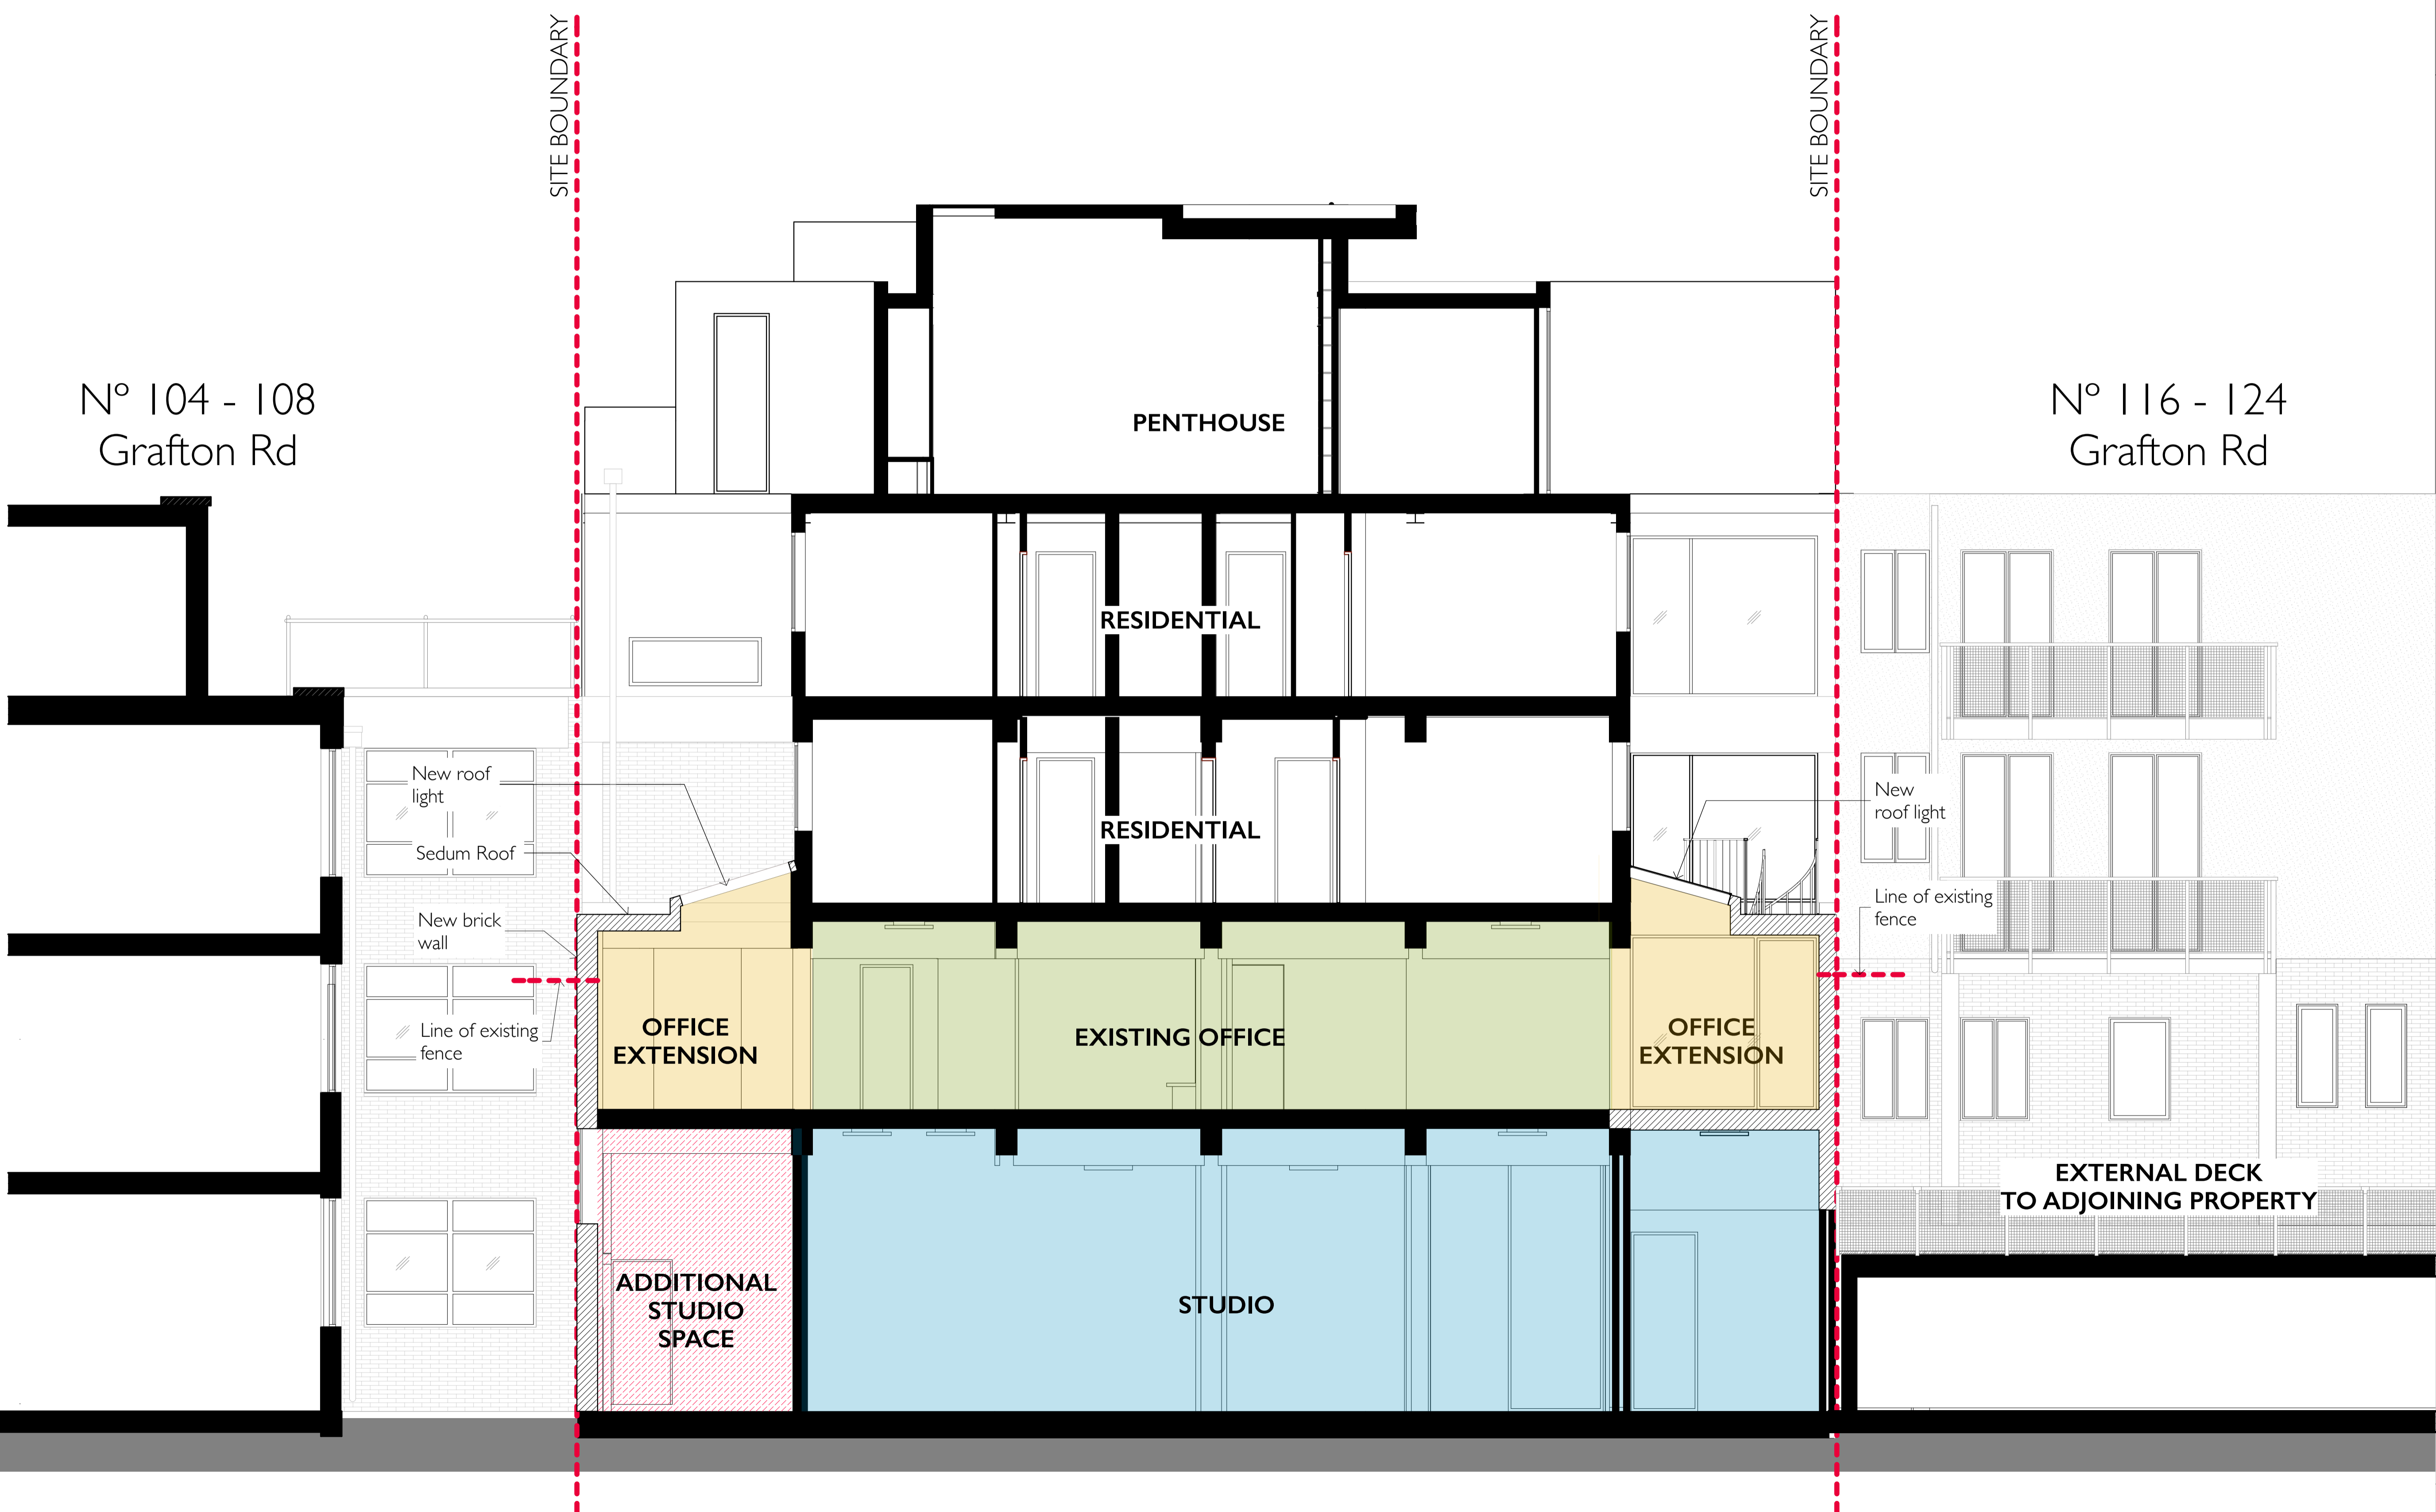

N° 104 - 108
Grafton Rd

N° 116 - 124
Grafton Rd

PENTHOUSE

RESIDENTIAL

RESIDENTIAL

OFFICE
EXTENSION

EXISTING OFFICE

OFFICE
EXTENSION

ADDITIONAL
STUDIO
SPACE

STUDIO

EXTERNAL DECK
TO ADJOINING PROPERTY

SITE BOUNDARY

SITE BOUNDARY

New roof light

Sedum Roof

New brick wall

Line of existing fence

New roof light

Line of existing fence

Architect **trevor
home
architects**

56a Orsman Road
London
N1 5QJ

T 020 7253 0600
F 020 7253 0608
E info@trevorhome.com

**Section A-A
Proposed**