



DO NOT SCALE OFF THIS DRAWING  
REPORT ANY ERRORS OR  
DISCREPANCIES TO THE  
ARCHITECT PROMPTLY

PLEASE NOTE: THIS DRAWING IS  
TO BE READ IN CONJUNCTION  
WITH ALL OTHER DRAWINGS AND  
DOCUMENTS SUBMITTED WITH  
THIS APPLICATION.

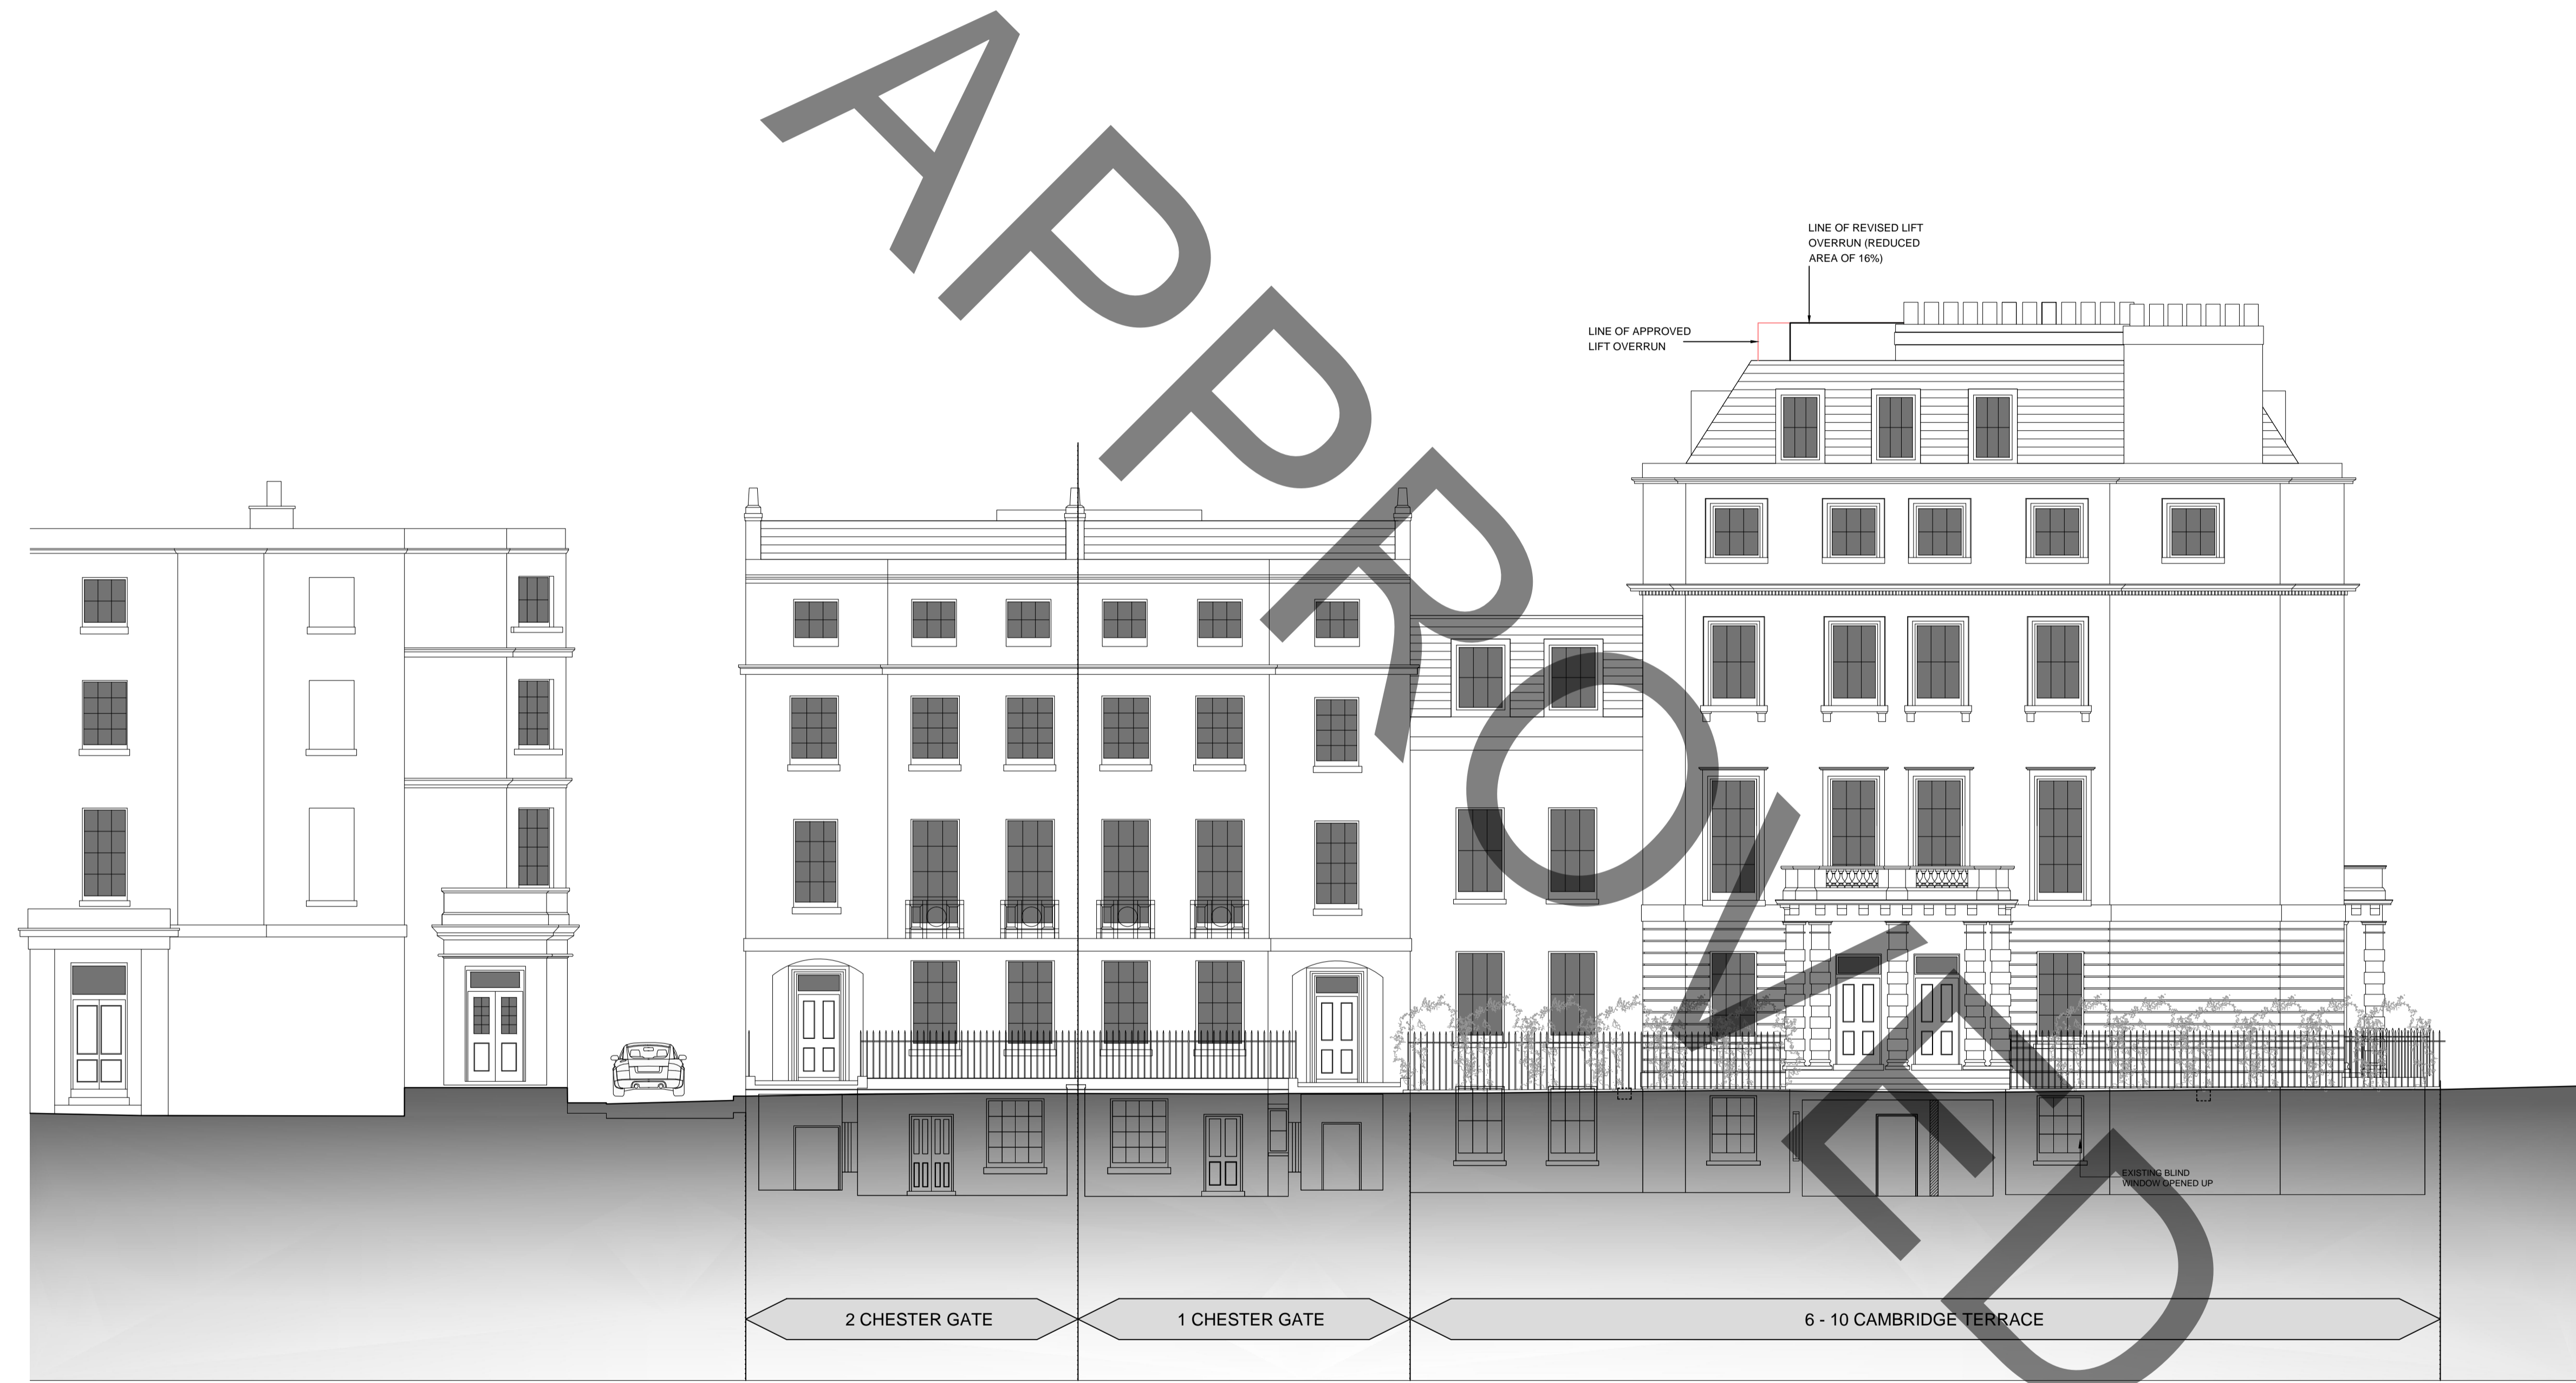

NOTES  
1. All elements of elevations to be cleaned,  
repaired and redecorated.  
2. Refer to drawings 639-2.008 &  
639-2.026 for details of works to roof

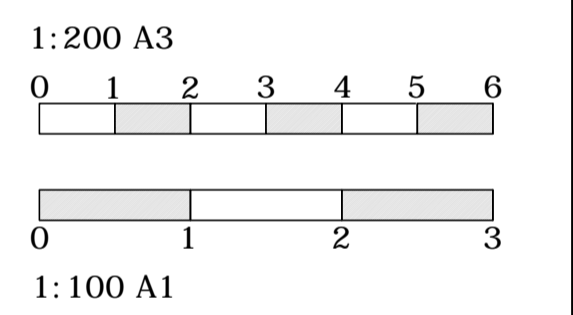

No	Date	By	Comments

Revision Notes

Status: **PLANNING**

Client:  
Project Quad Ltd

Job:  
6-10 Cambridge Terrace  
& 1 + 2 Chester Gate  
Regents Park  
London NW1

Drawing Title:  
PROPOSED ELEVATIONS  
Chester Gate Frontage

Scale: 1:100 @ A1 - 1:200 @ A3  
Date: Drawn: Chkd:

**MOXLEY**  
ARCHITECTS  
47 Clapham High St London SW4 7TL www.moxley.co.uk  
T +44 (0) 7720 8968  
F +44 (0) 7627 2533  
E info@moxley.co.uk

© Moxley Architects Limited. Reg No 2247305

Job No: **639** Drawing No: **4.003** Rev: **A**